



PROJ. REFERENCE NO.  
WBS NO. 38224

SHEET NO.  
X - 24


150 140 130 120 110 100 90 80 70 60 50 40 30 20 10 0 10 20 30 40 50 60 70 80 90 100 110 120 130 140 150

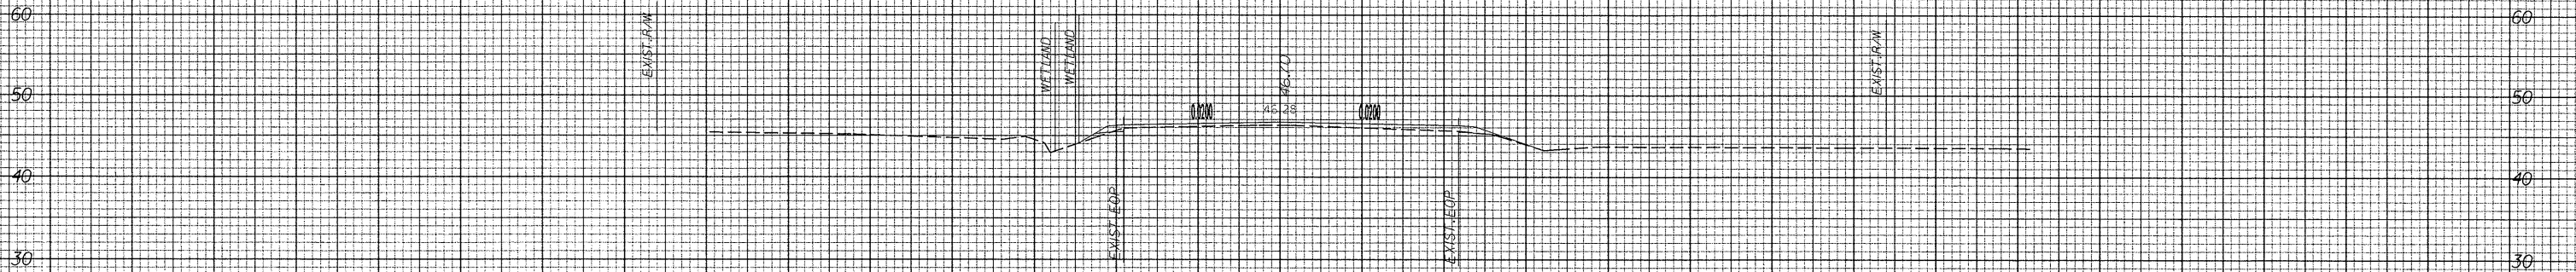

49+50.00

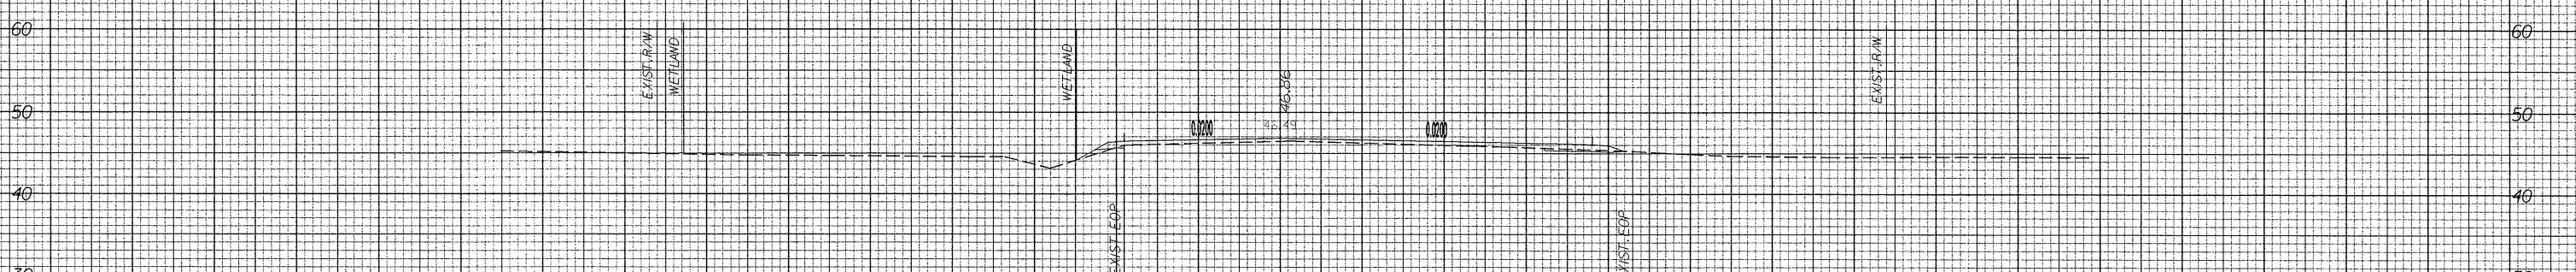

49+00.00

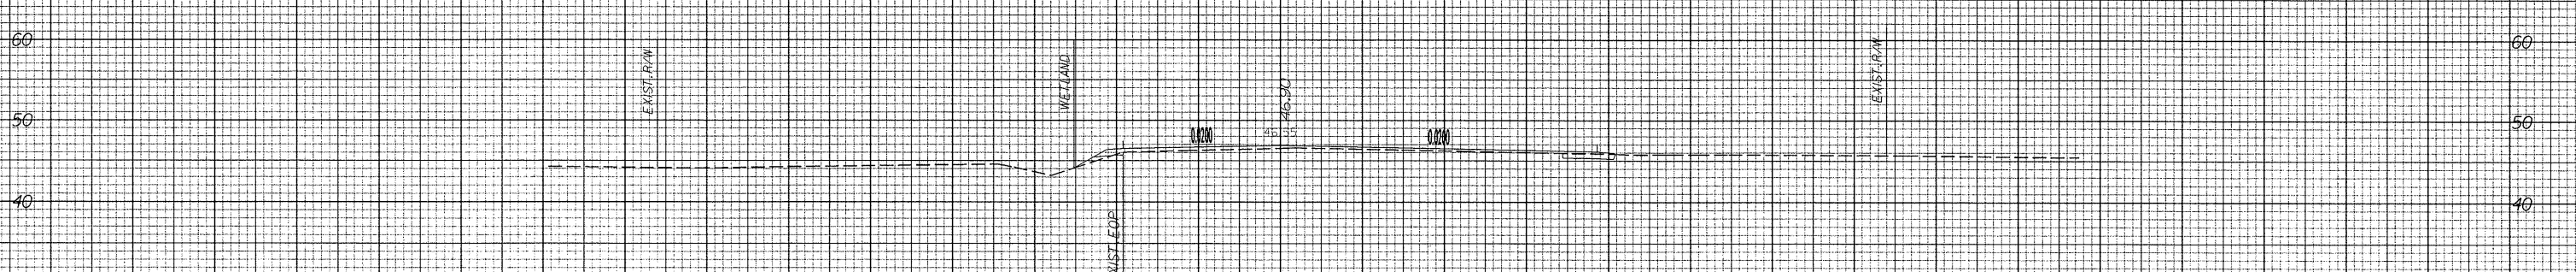

48+50.00

150 140 130 120 110 100 90 80 70 60 50 40 30 20 10 0 10 20 30 40 50 60 70 80 90 100 110 120 130 140 150