


**STATE OF NORTH CAROLINA  
DEPARTMENT OF TRANSPORTATION**

**SIGNING PLANS  
BUNCOME COUNTY**

**LOCATION: INTERSECTION OF I-240, US 25 (MERRIMON AVENUE) & SR 1781 (BROADWAY STREET)**

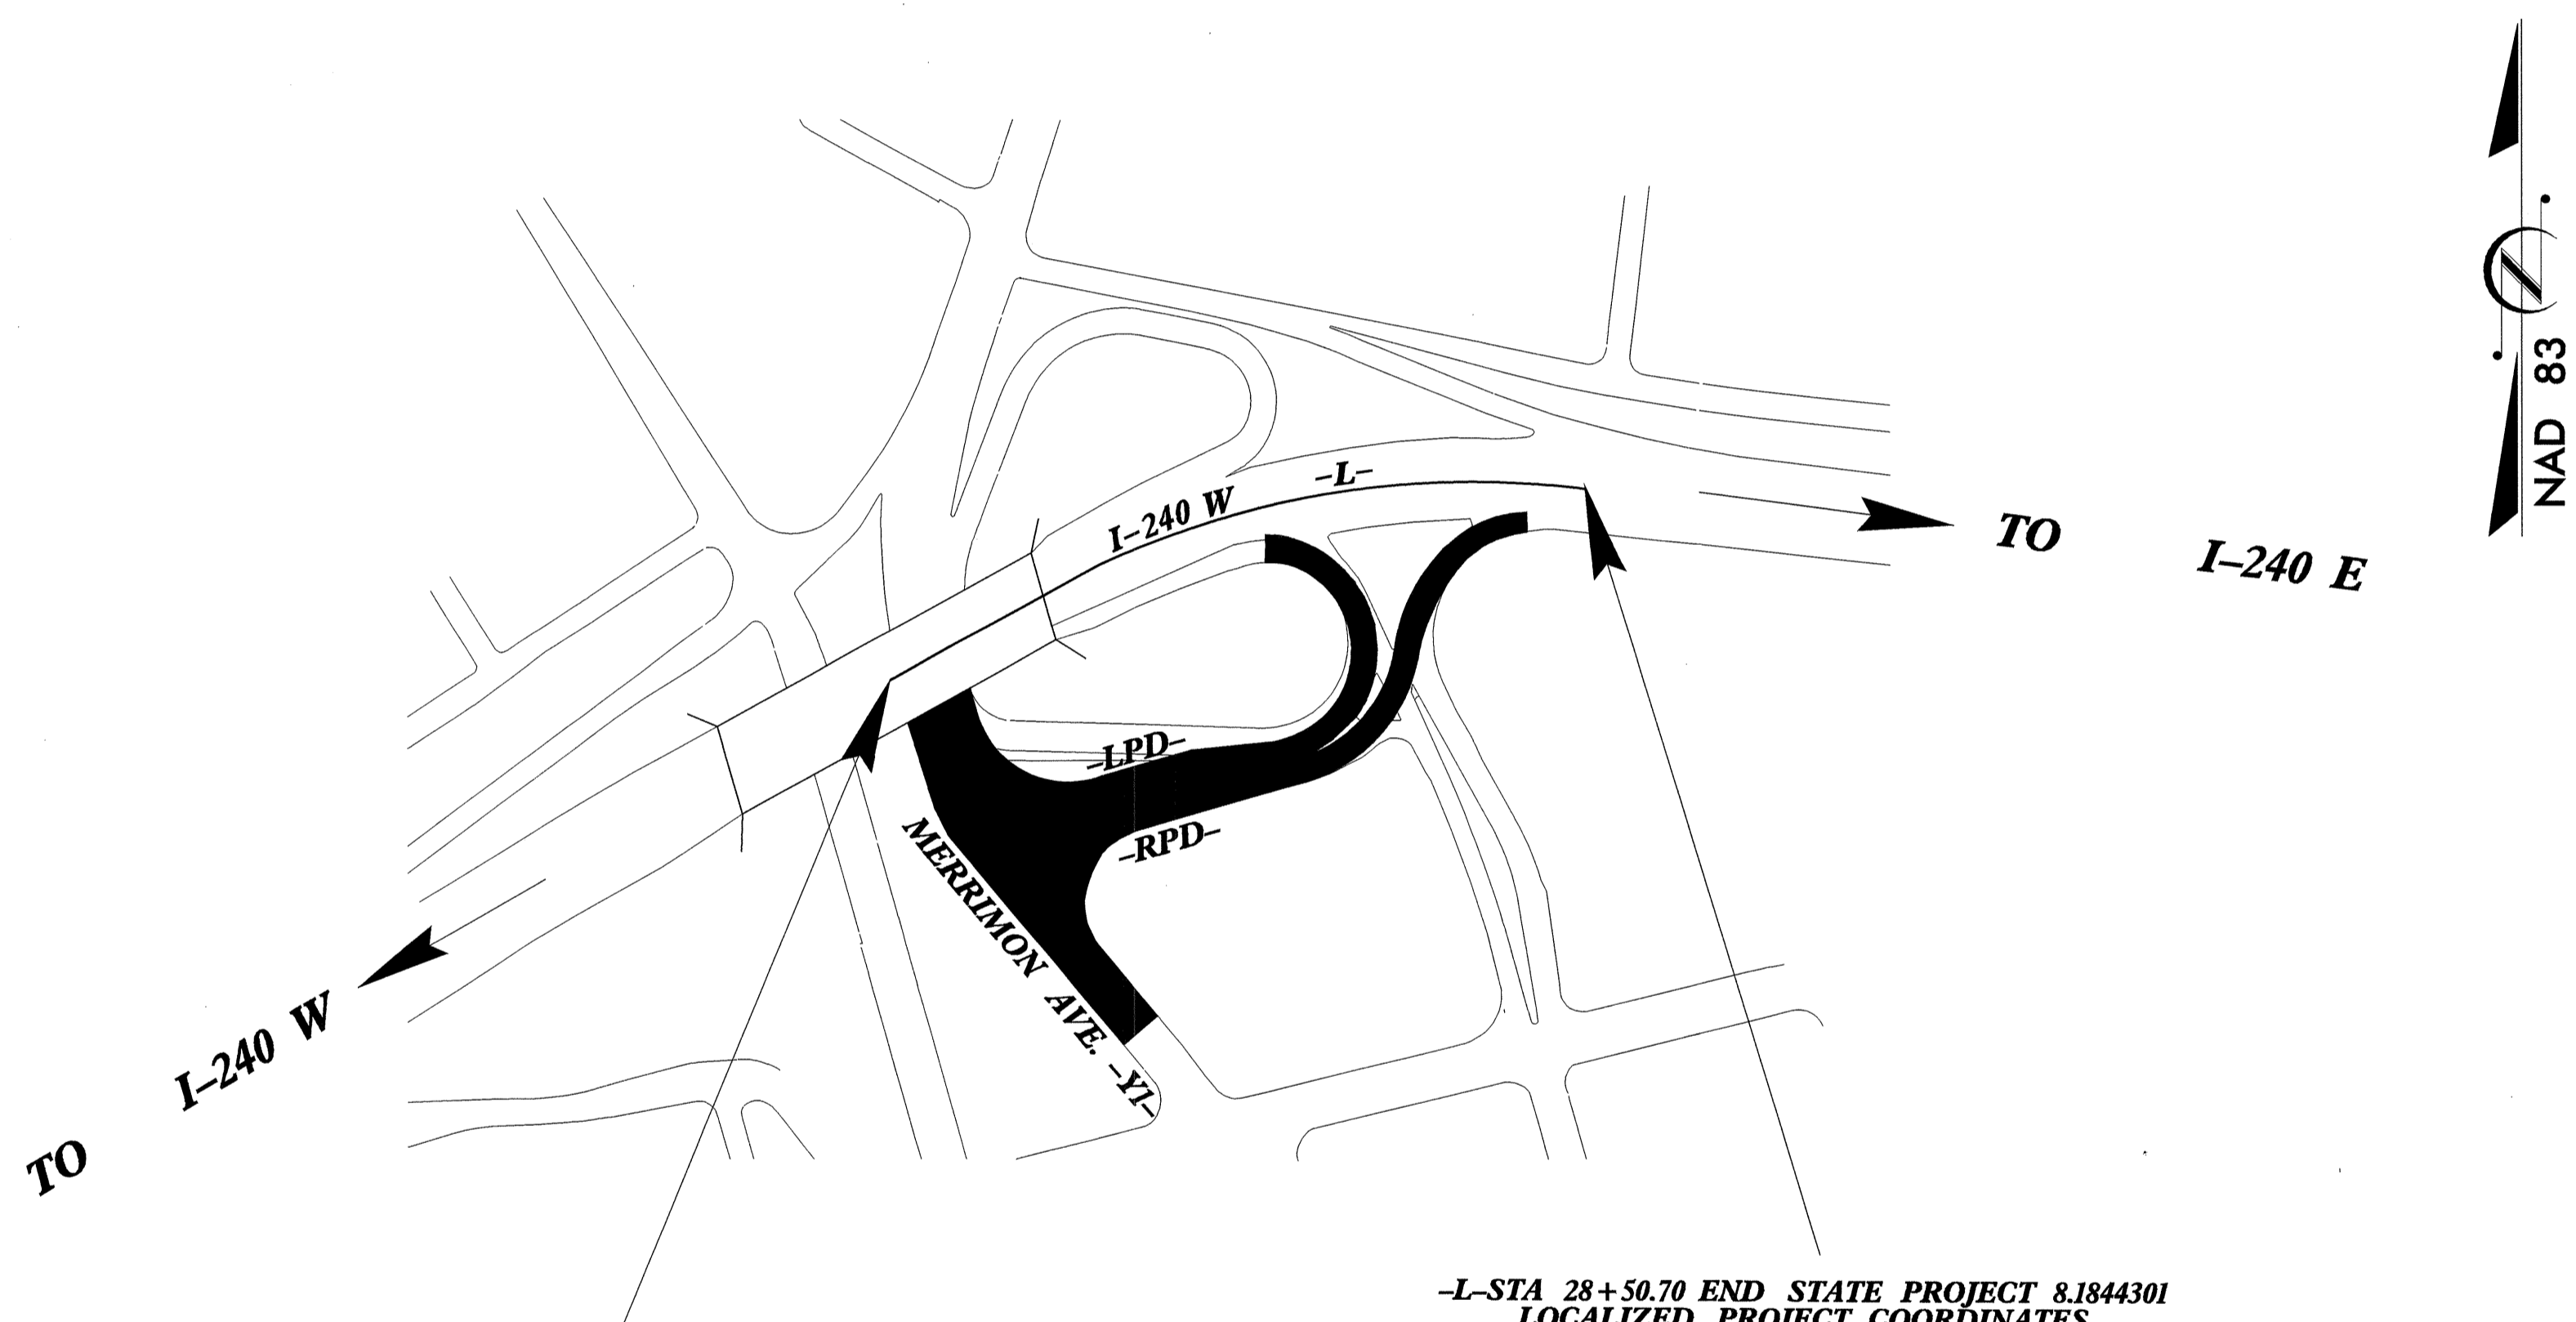

-L-STA 21+00.000 BEGIN STATE PROJECT 8.1844301  
LOCALIZED PROJECT COORDINATES  
N = 691979.3495  
E = 943696.7905

-L-STA 28+50.70 END STATE PROJECT 8.1844301  
LOCALIZED PROJECT COORDINATES  
N = 692193.2890  
E = 944401.5845

**LOCATION MAP**

**INDEX**

SHEET NO.	DESCRIPTION
1	TITLE SHEET
2	SUMMARY OF QUANTITIES
3	NOTES
4	E SHEETS
5	F SHEETS
6-7	SIGN ROADWAY SHEETS

**CONTRACT: C201012 T.I.P.: U-3302**

PLAN PREPARED BY: N.C.D.O.T. SIGNING SECTION

R.W. KING, PE	SIGNING ENGINEER
A.I. ALQUDWAH	SIGNING PROJECT ENGINEER
J. MARTINEZ	SIGNING PROJECT DESIGN ENGINEER
A. M. NORTHCUTT	SIGNING DESIGN ENGINEER
_____	SIGNING DESIGNER

SEAL

