




PLAN OF WING (W1)

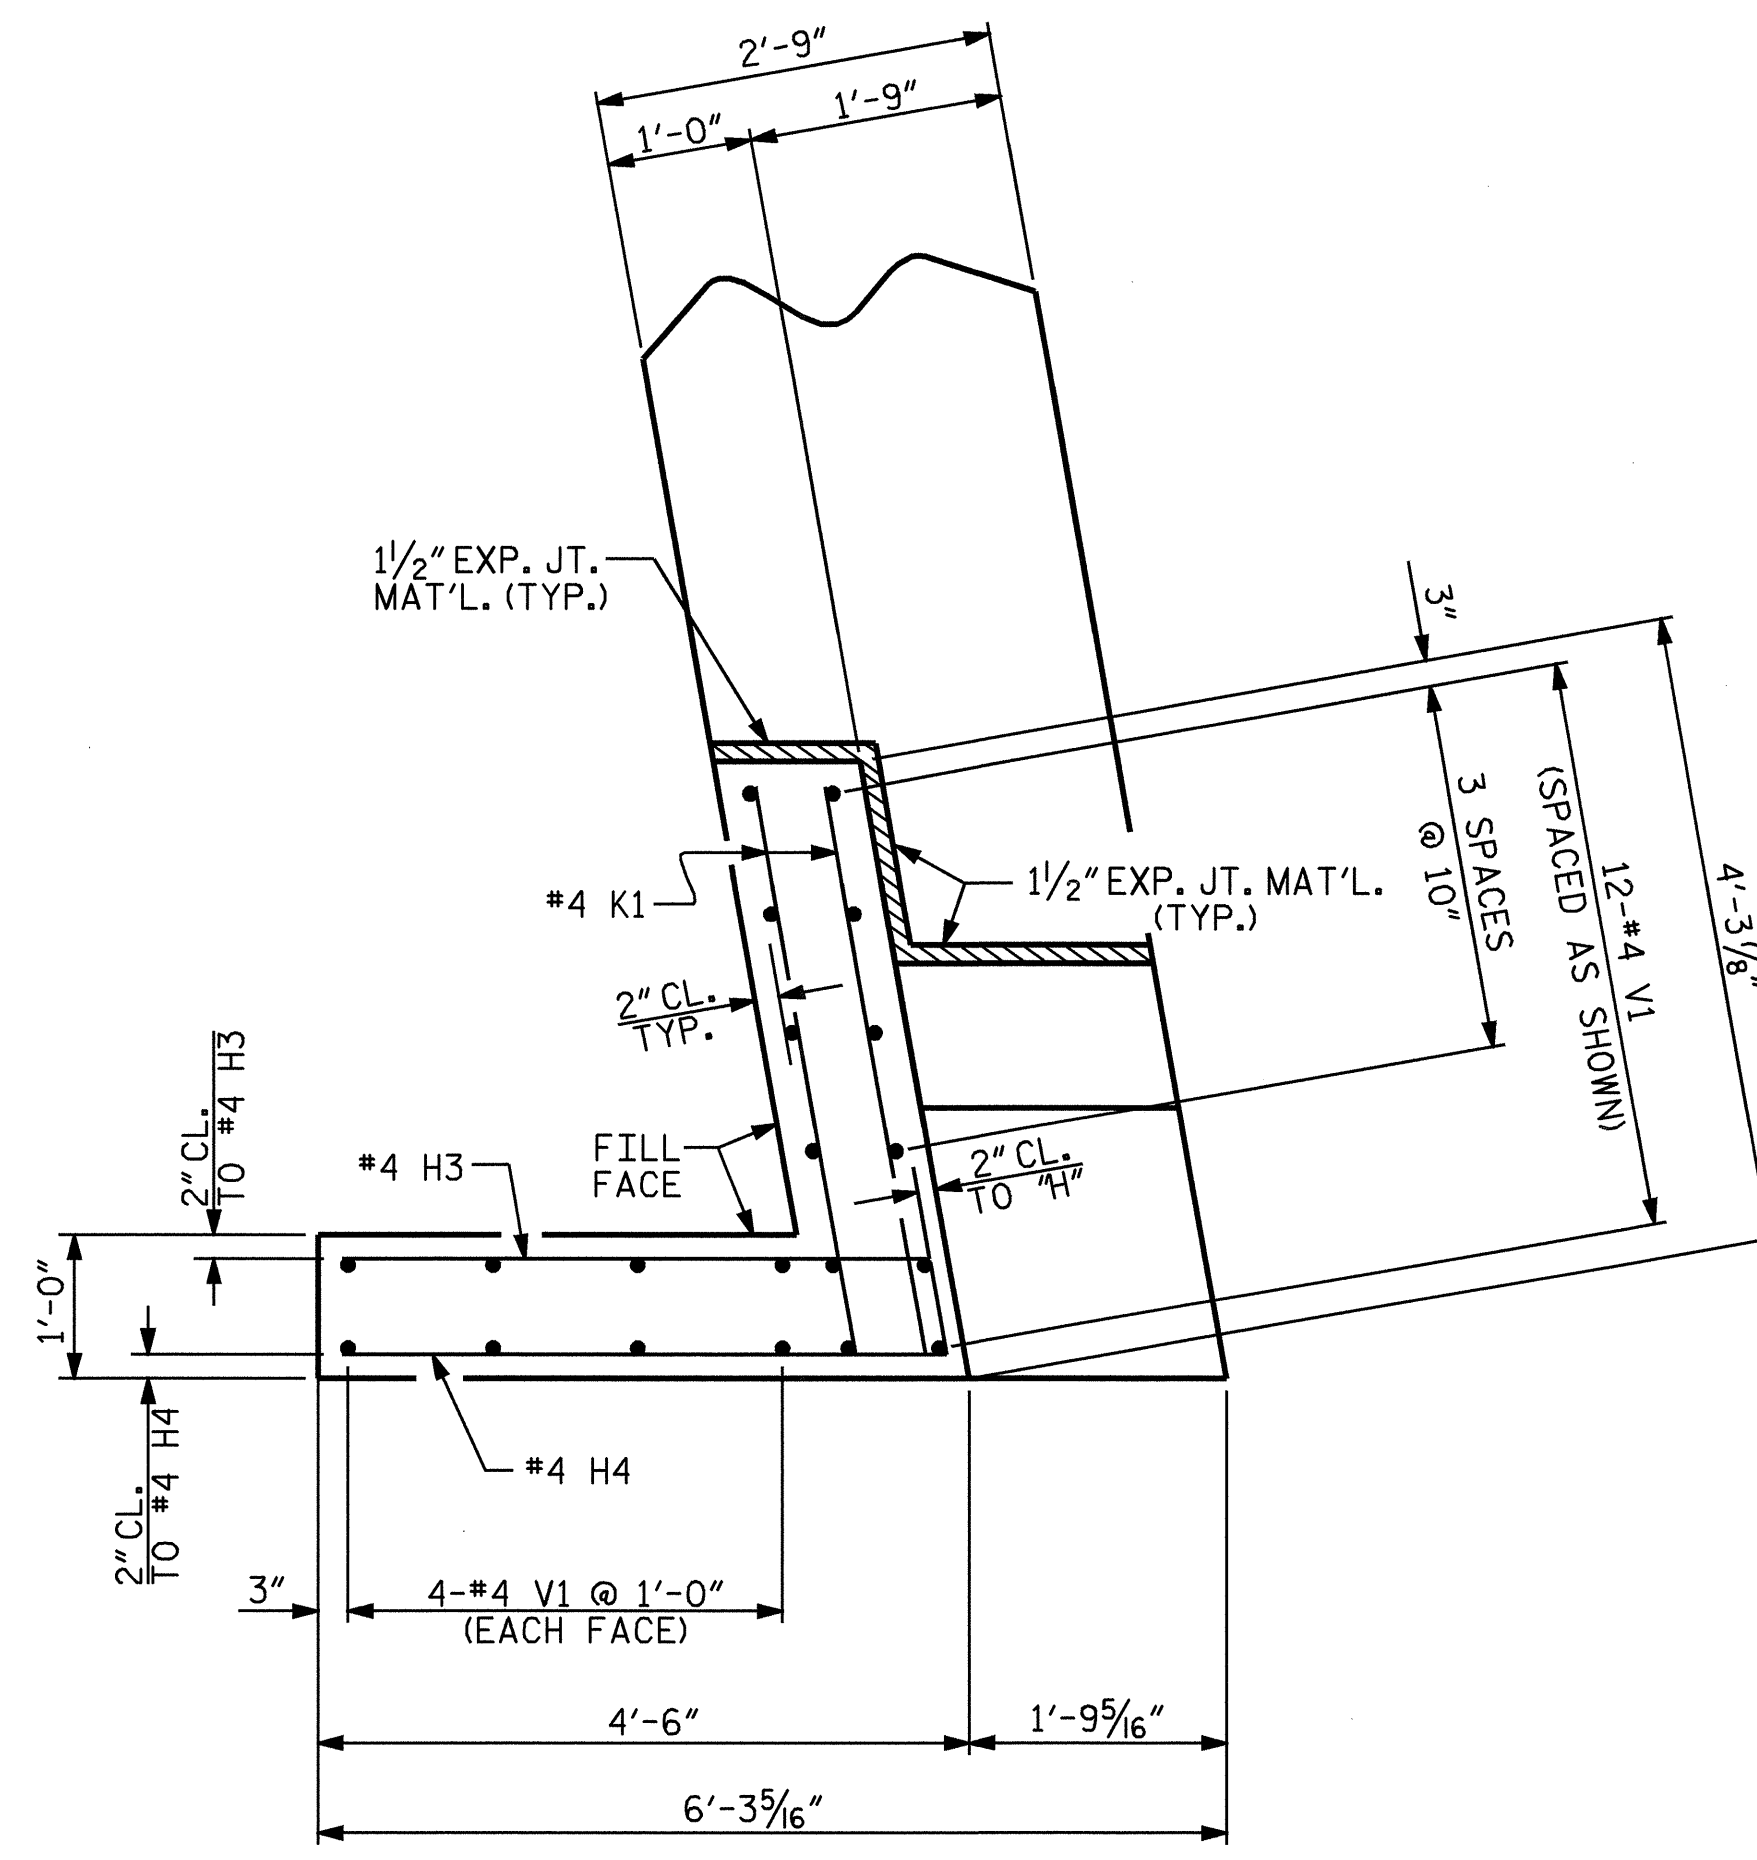


PLAN OF WING (W2)

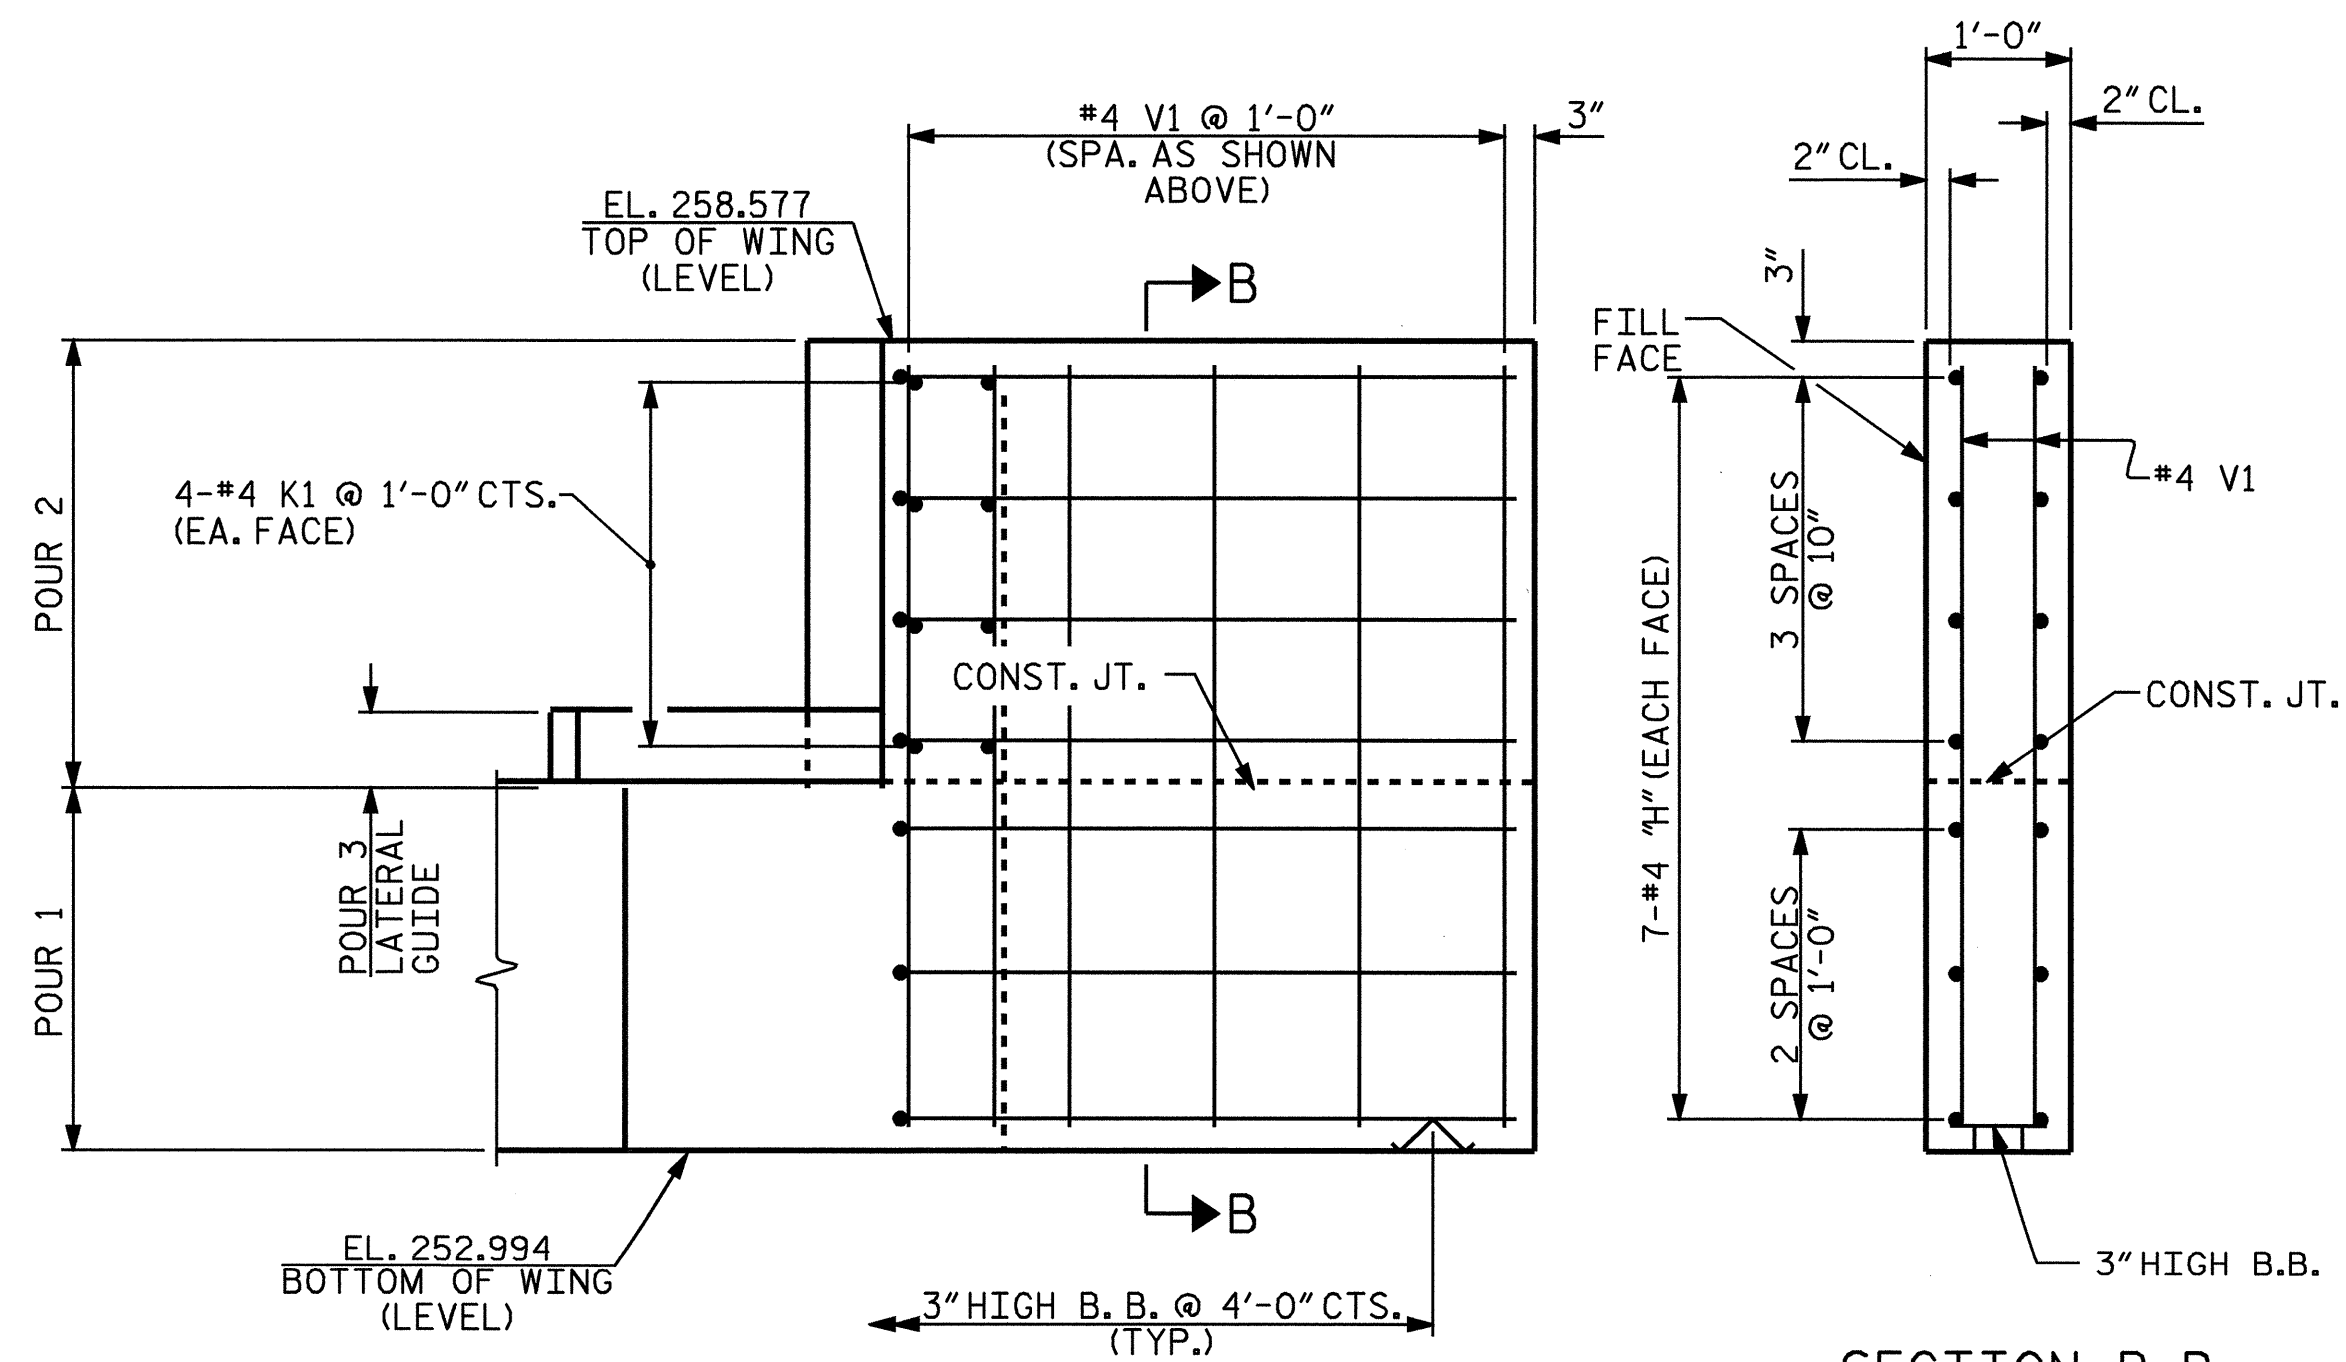


ELEVATION OF WING (W1)

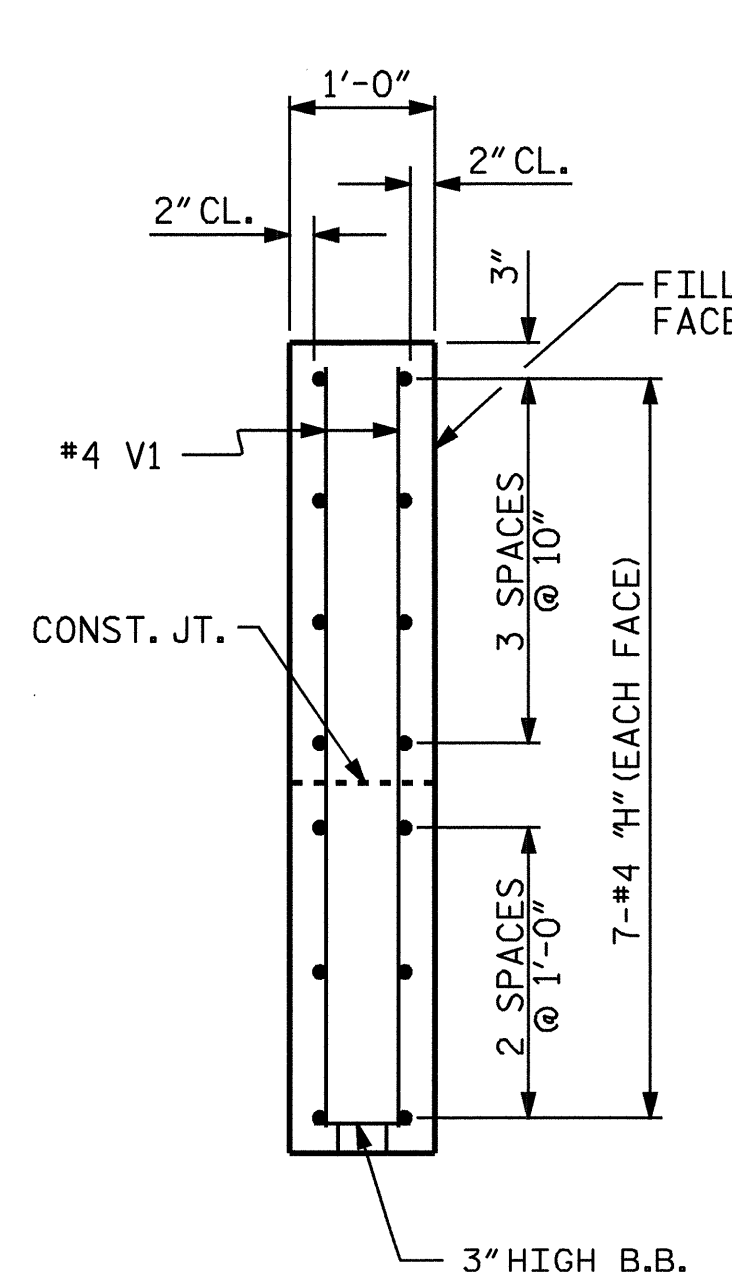

SECTION B-B

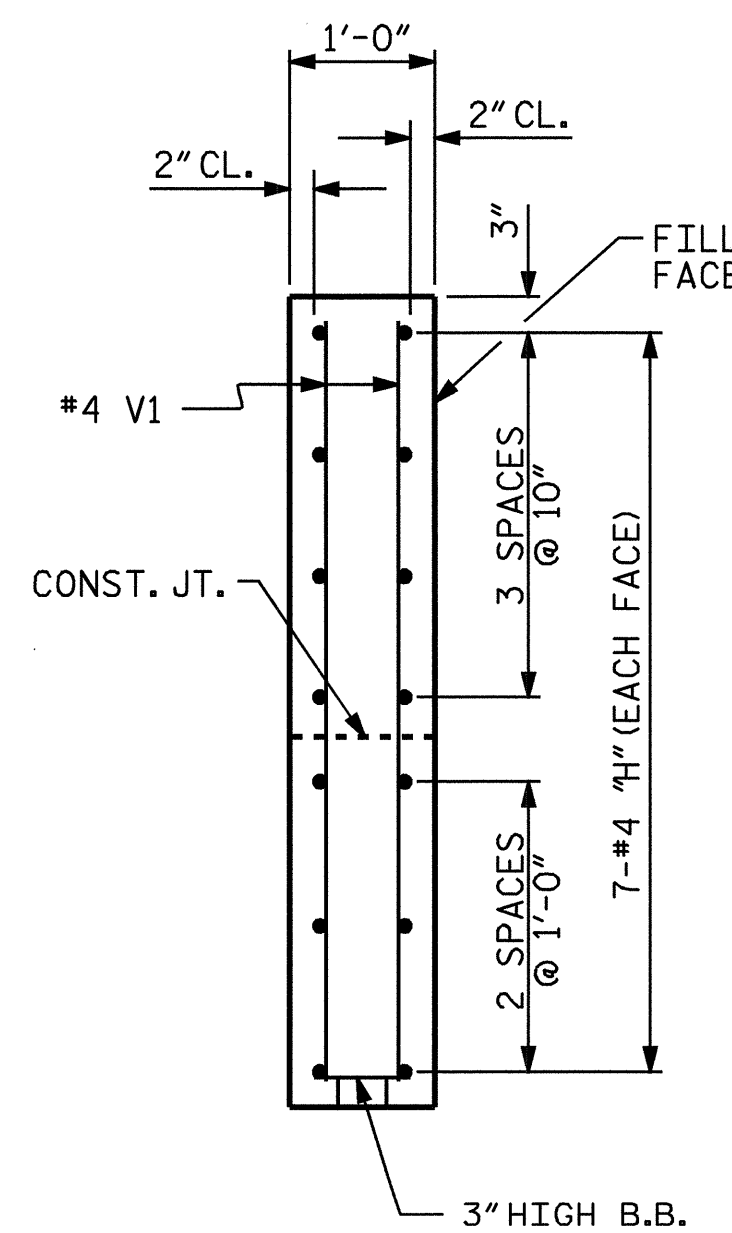


SECTION C-C

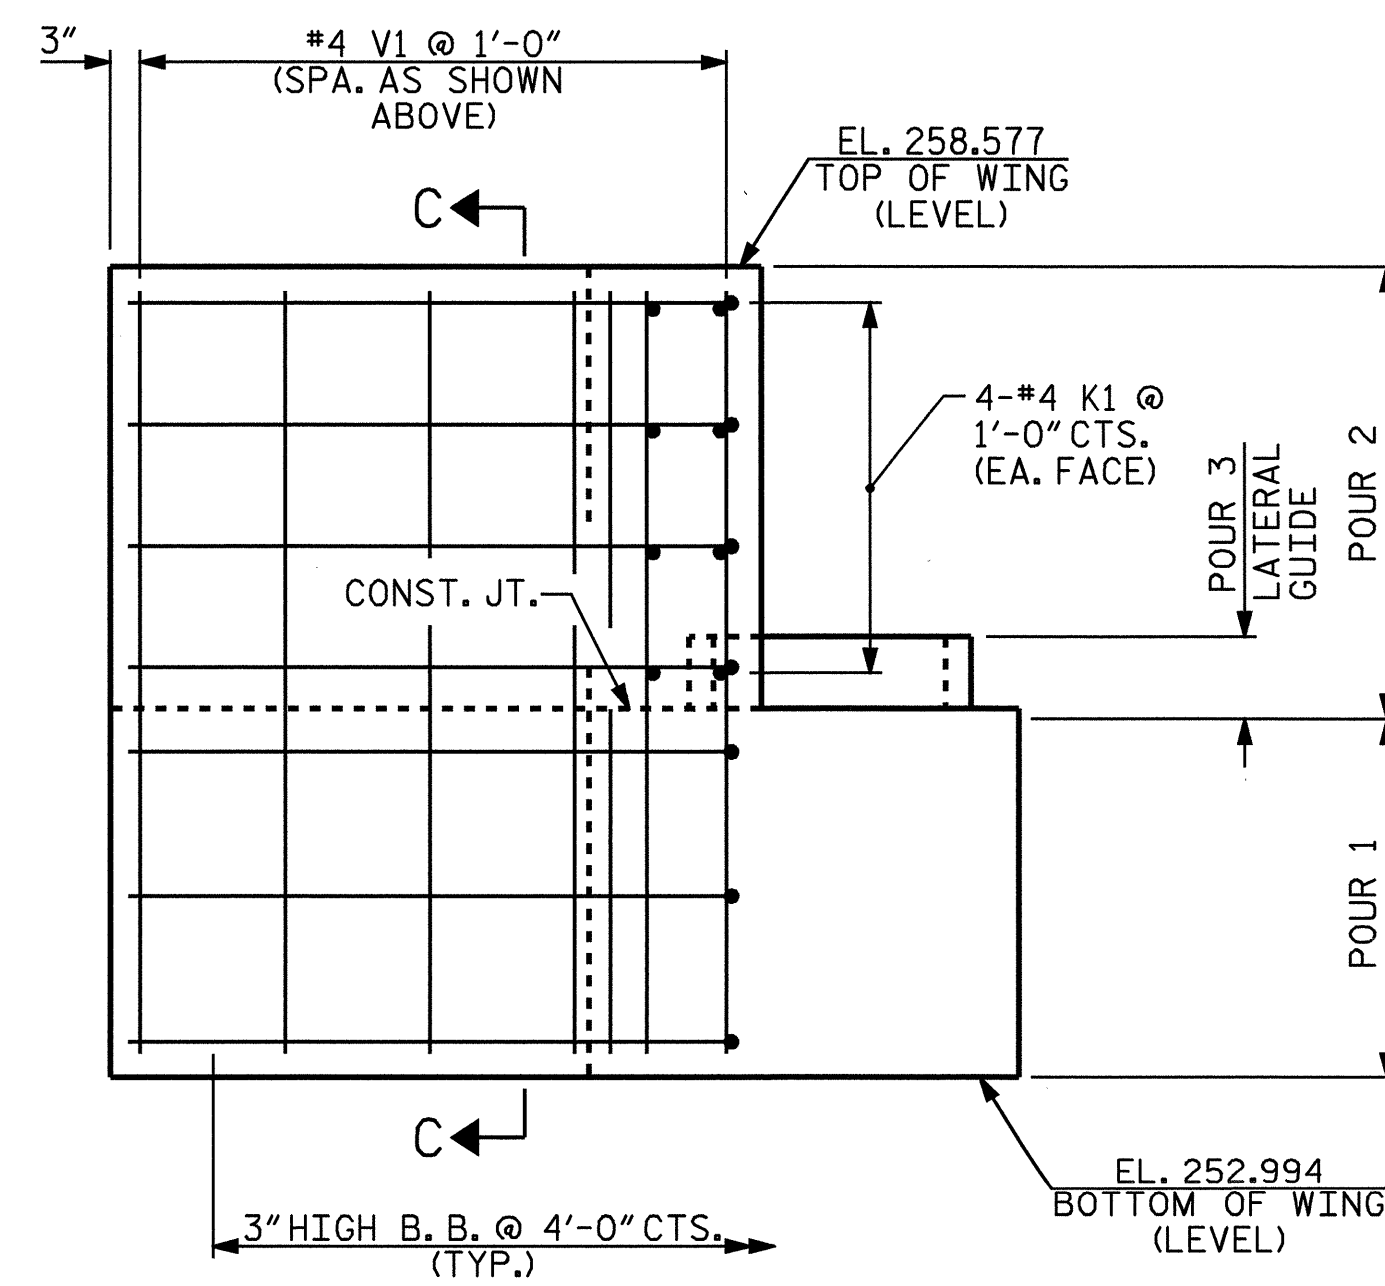

ELEVATION OF WING (W2)

DRAWN BY : A.L.MEADOWS DATE : 7/25/02
 CHECKED BY : T.A.HARRIS DATE : 9/20/02

08-FEB-2005 08:32
 W:\squado\b3450\taharris\Microstation\STR.2\B3450_sd.E*_02.dgn
 TAHarris

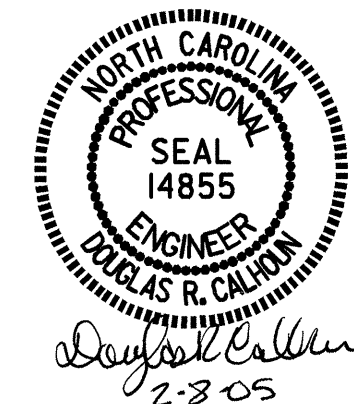

PROJECT NO. B-3450
 DURHAM COUNTY
 STATION: 22+37.00 -L-

SHEET 2 OF 3

STATE OF NORTH CAROLINA DEPARTMENT OF TRANSPORTATION RALEIGH						SHEET NO. S-42
SUBSTRUCTURE END BENT 1						TOTAL SHEETS 53
REVISIONS						NO. BY: DATE: NO. BY: DATE:
1			3			
2			4			