




PLAN OF WING (W1)

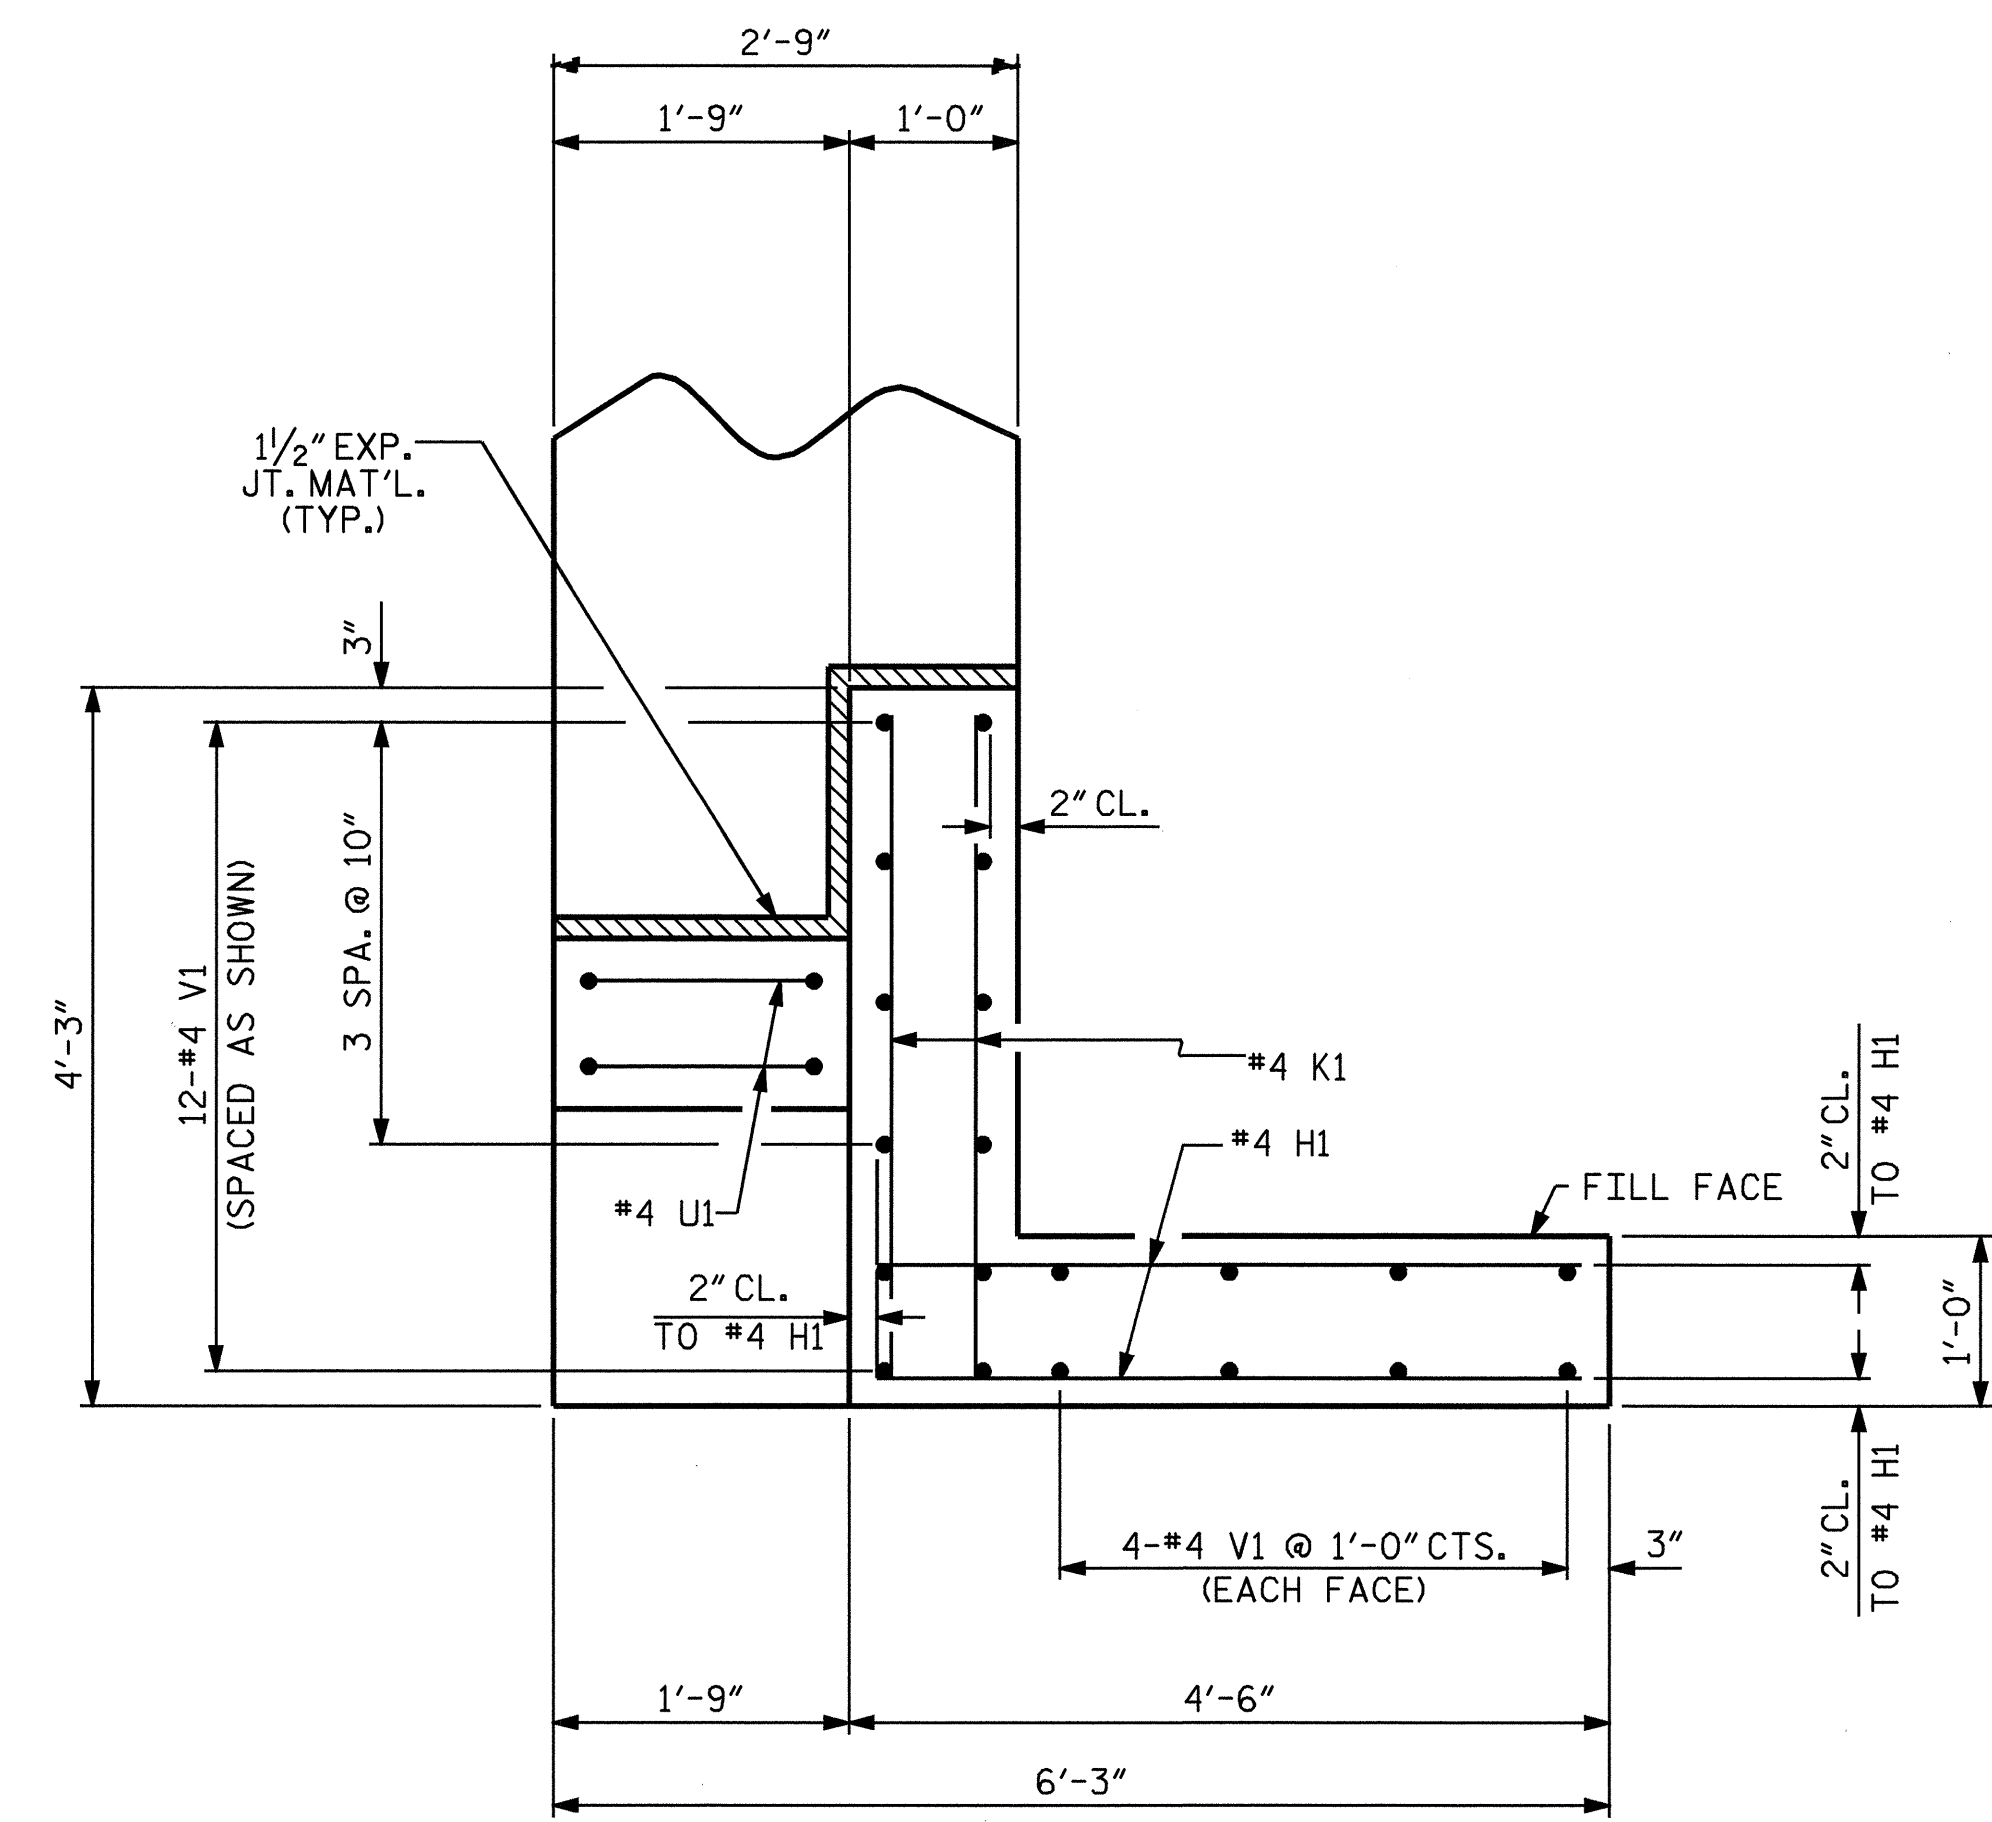


PLAN OF WING (W2)

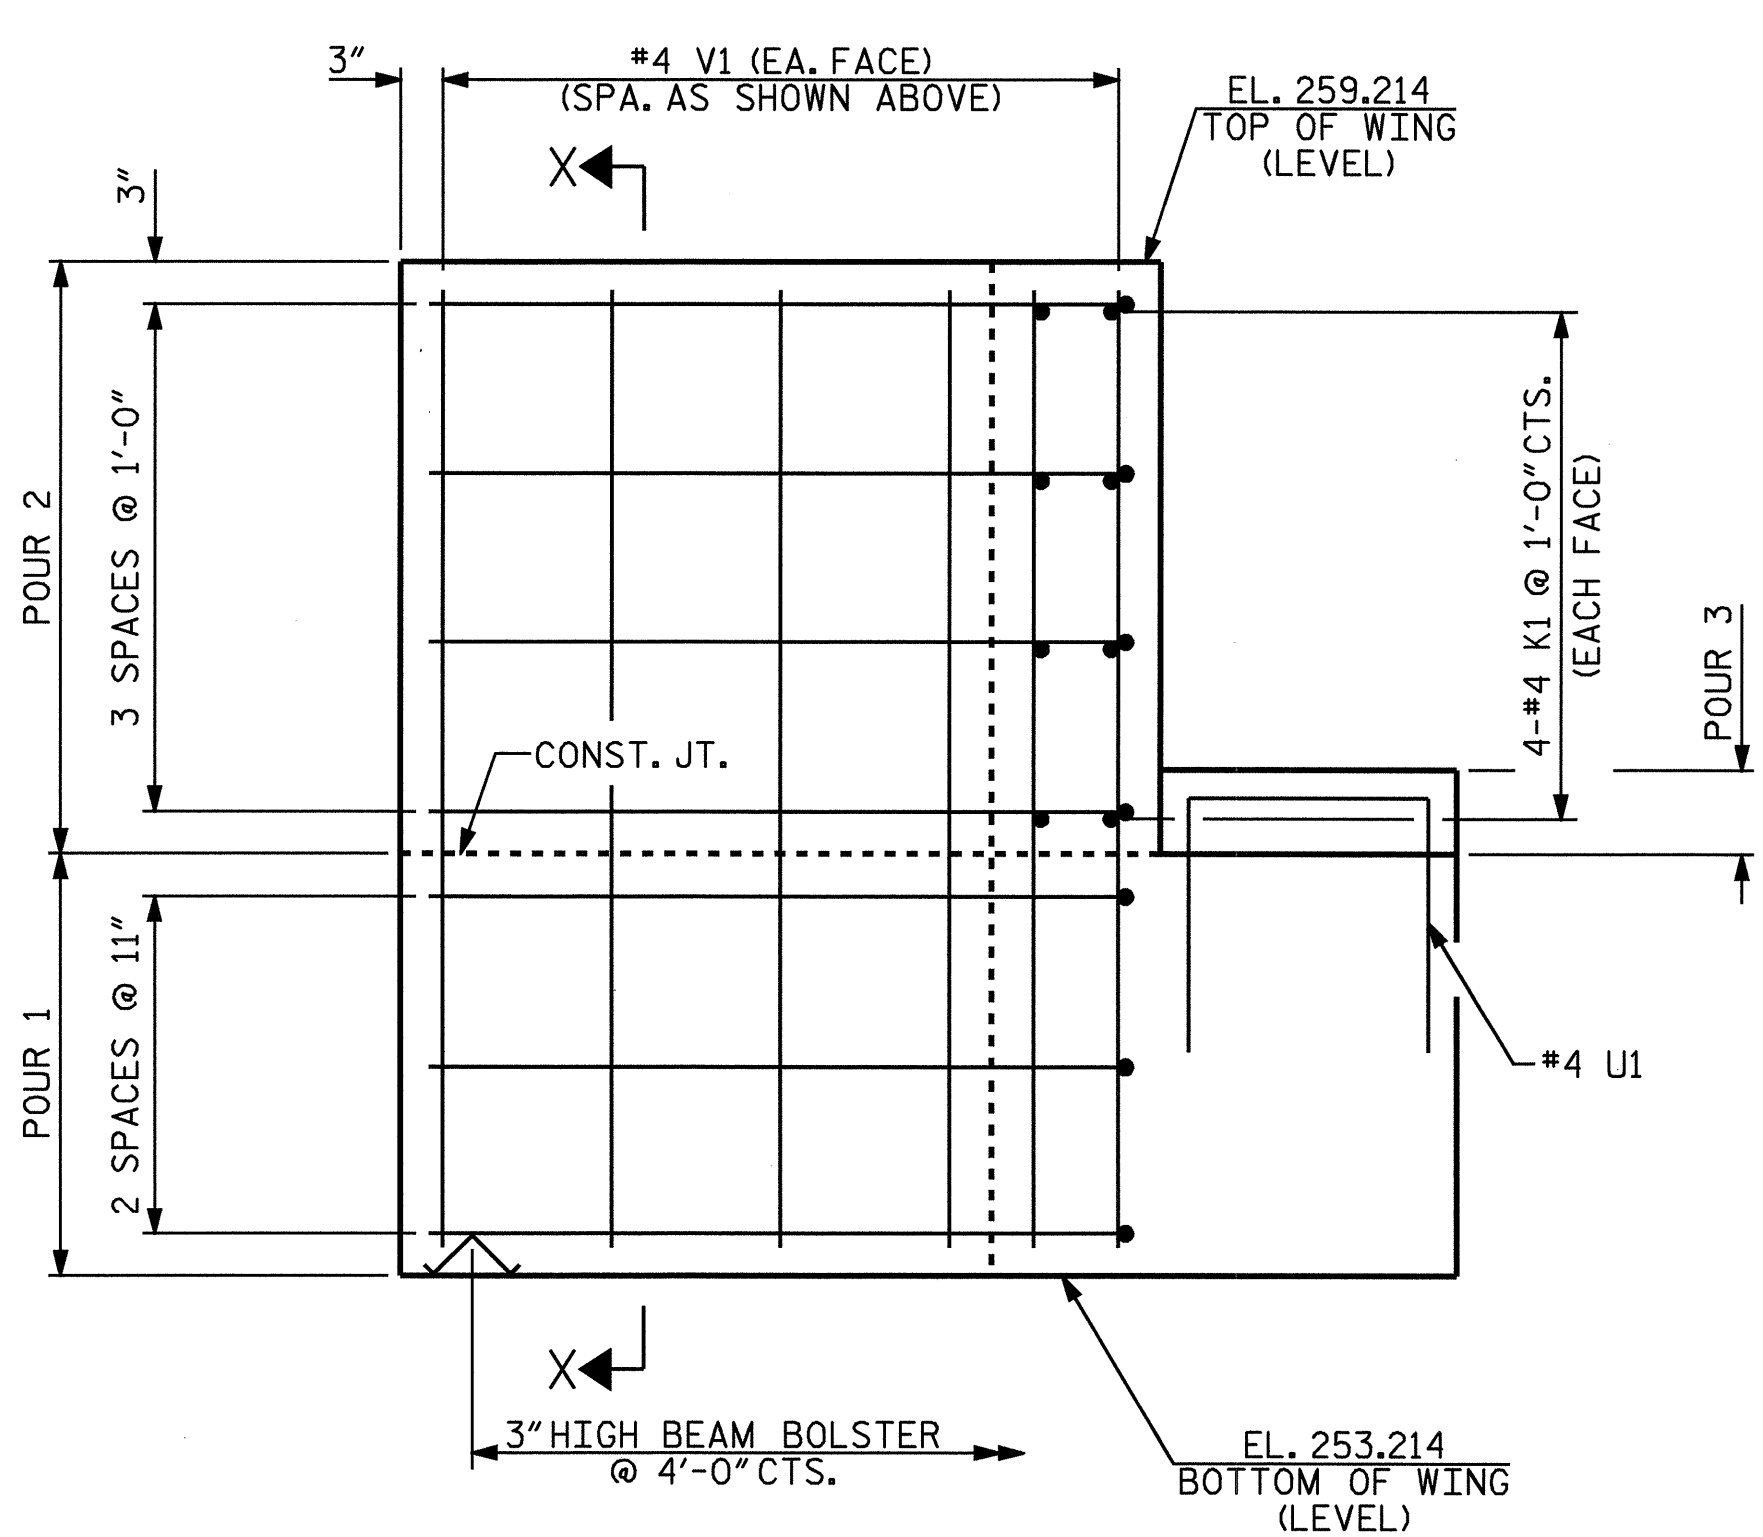

ELEVATION OF WING (W1)

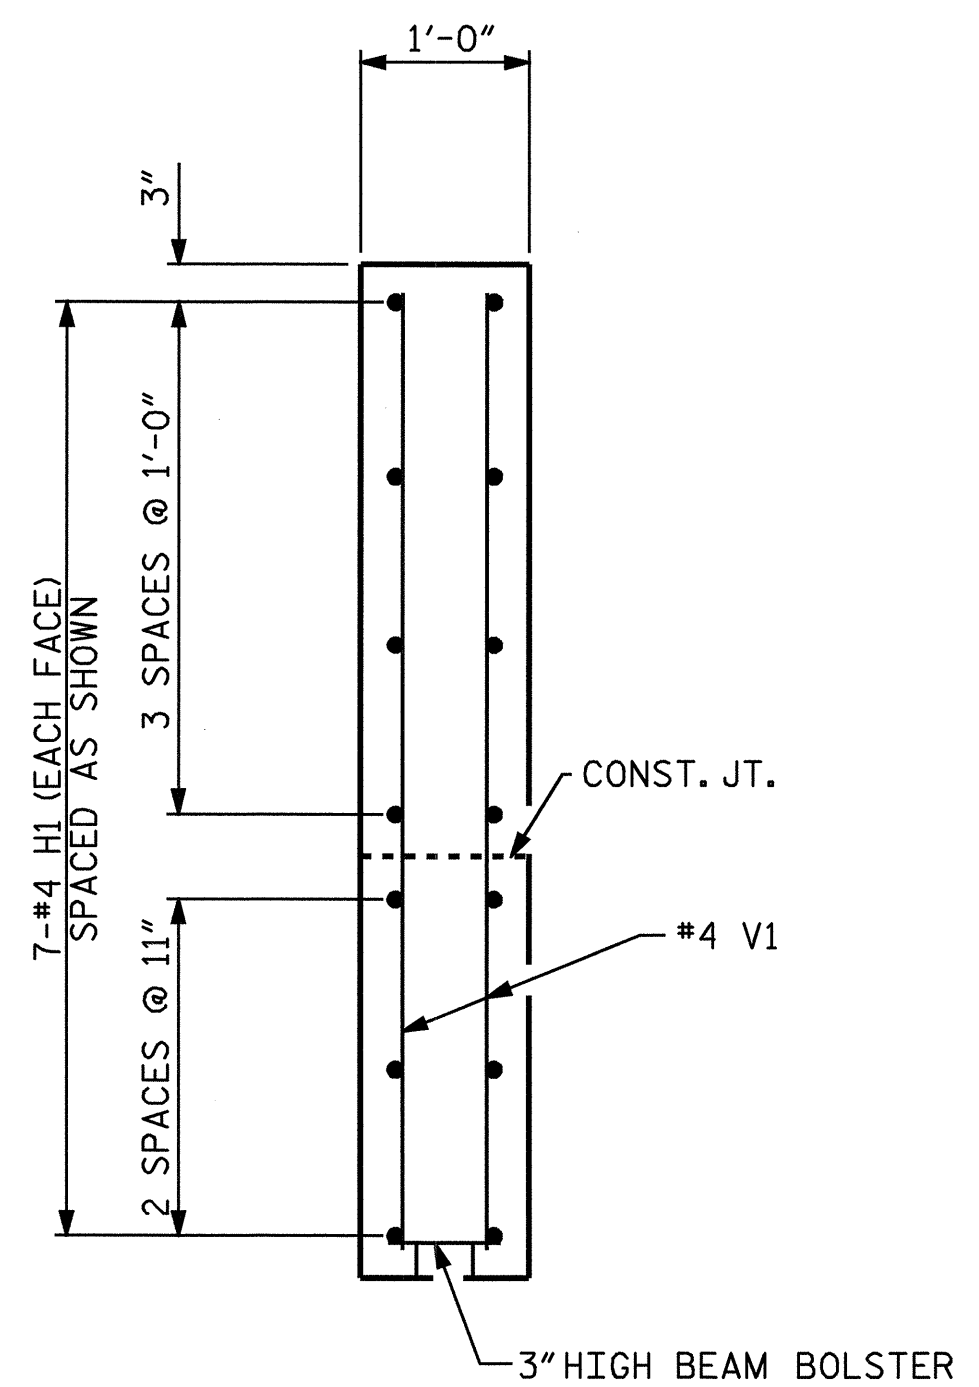

SECTION X-X

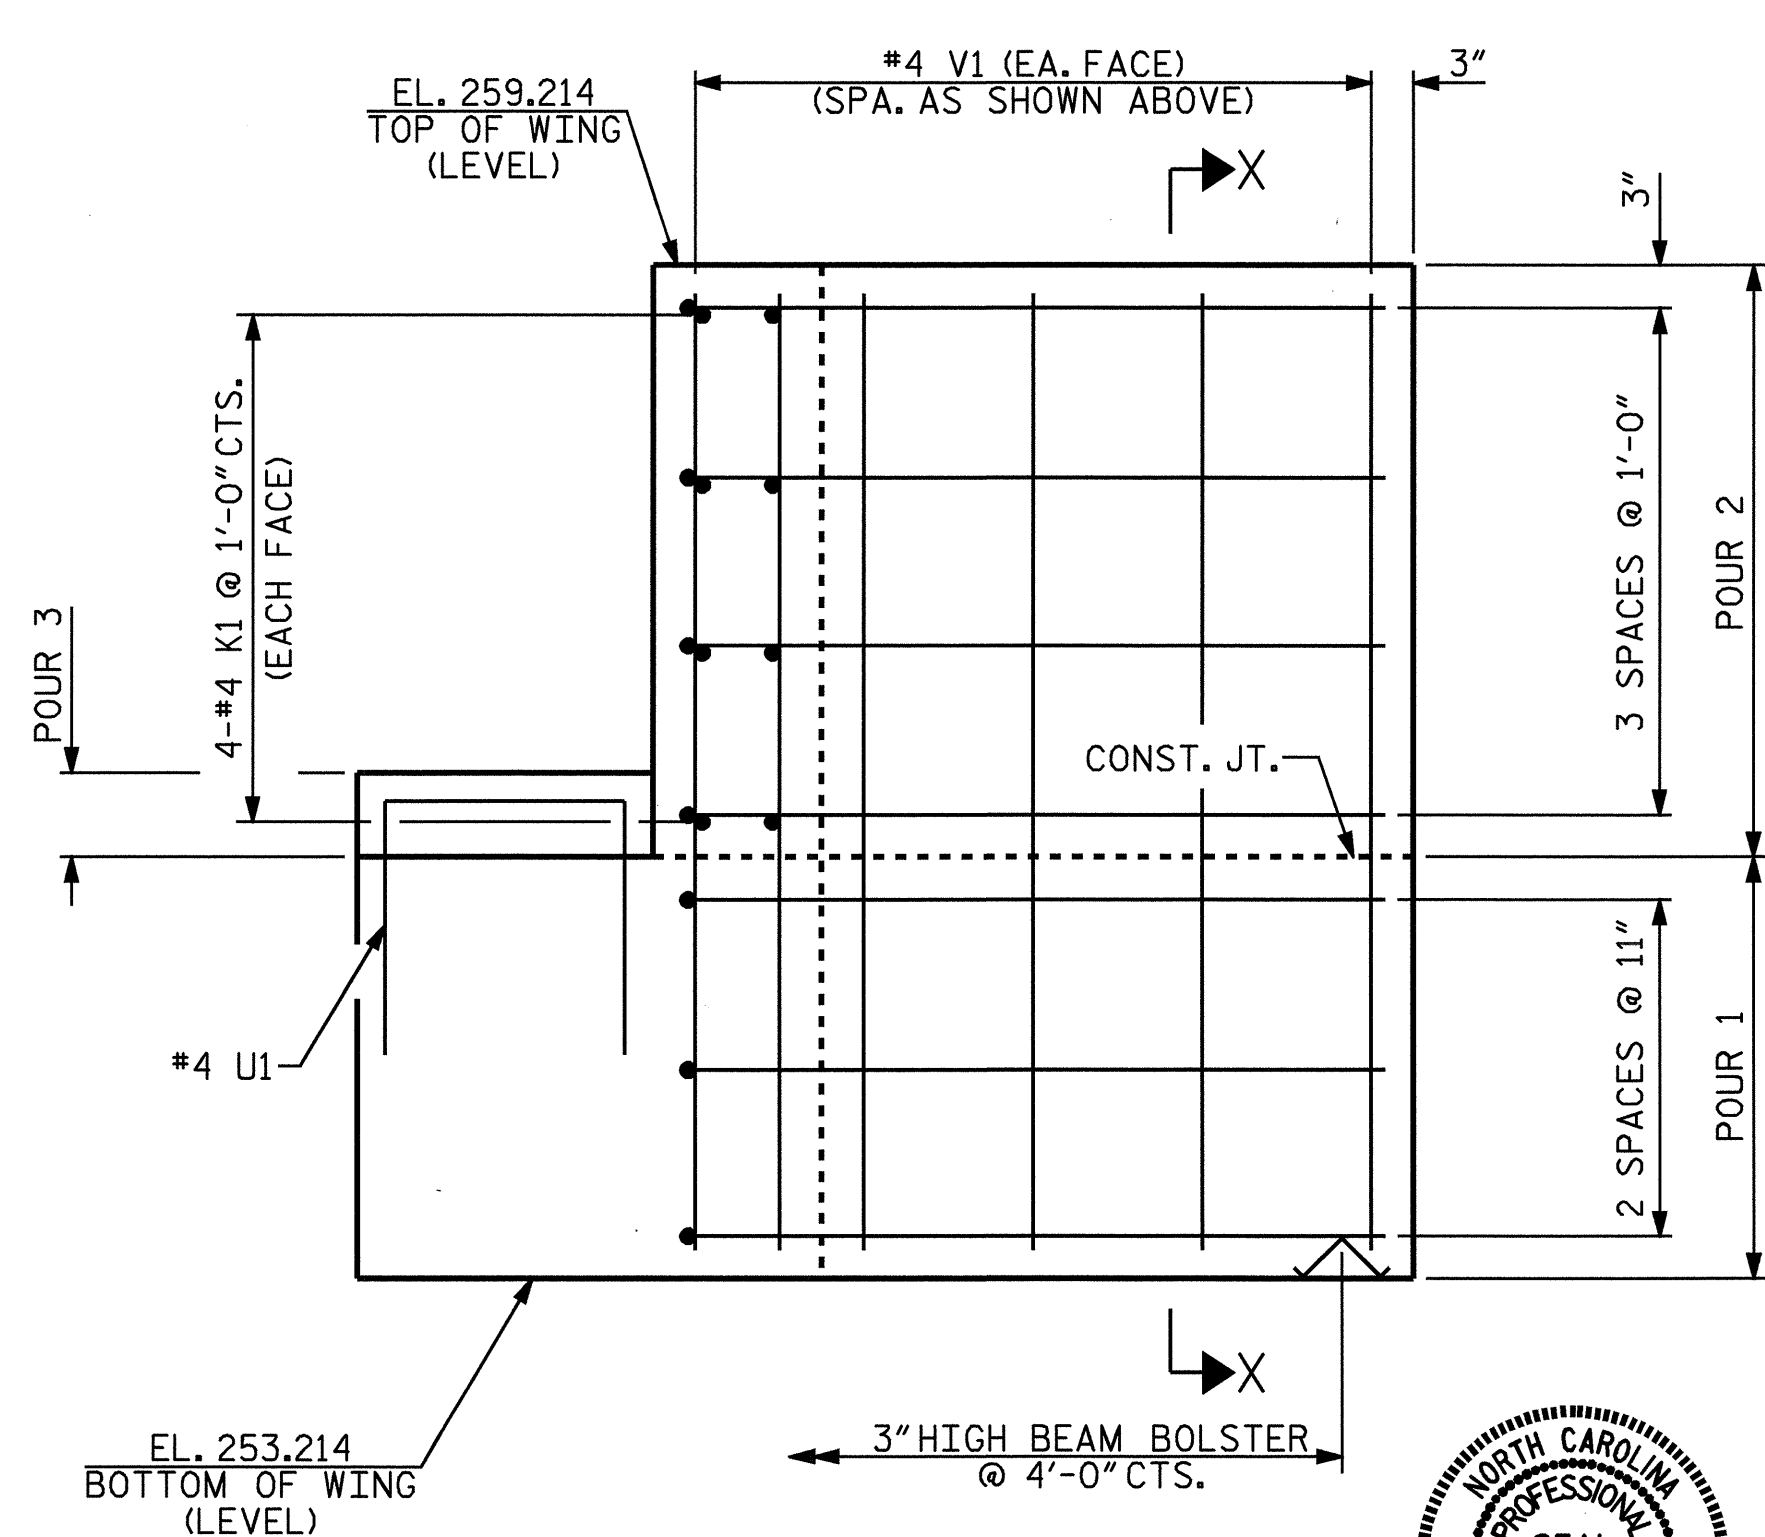

ELEVATION OF WING (W2)



PROJECT NO. B-3450
 DURHAM COUNTY
 STATION: 14+31.00 -L-

SHEET 2 OF 3

REVISIONS						SHEET NO.	
NO.	BY:	DATE:	NO.	BY:	DATE:	S-21	
1			3			TOTAL SHEETS	
2			4			53	

DRAWN BY: A.L.MEADOWS DATE: 9/04/02
 CHECKED BY: T.A.HARRIS DATE: 9/27/02

08-FEB-2005 08:31
 W:\squad\b3450\taharris\Microstation\STR.1\B3450.sd.E*.01.dgn
 TAHarris