




PLAN OF WING (W1)

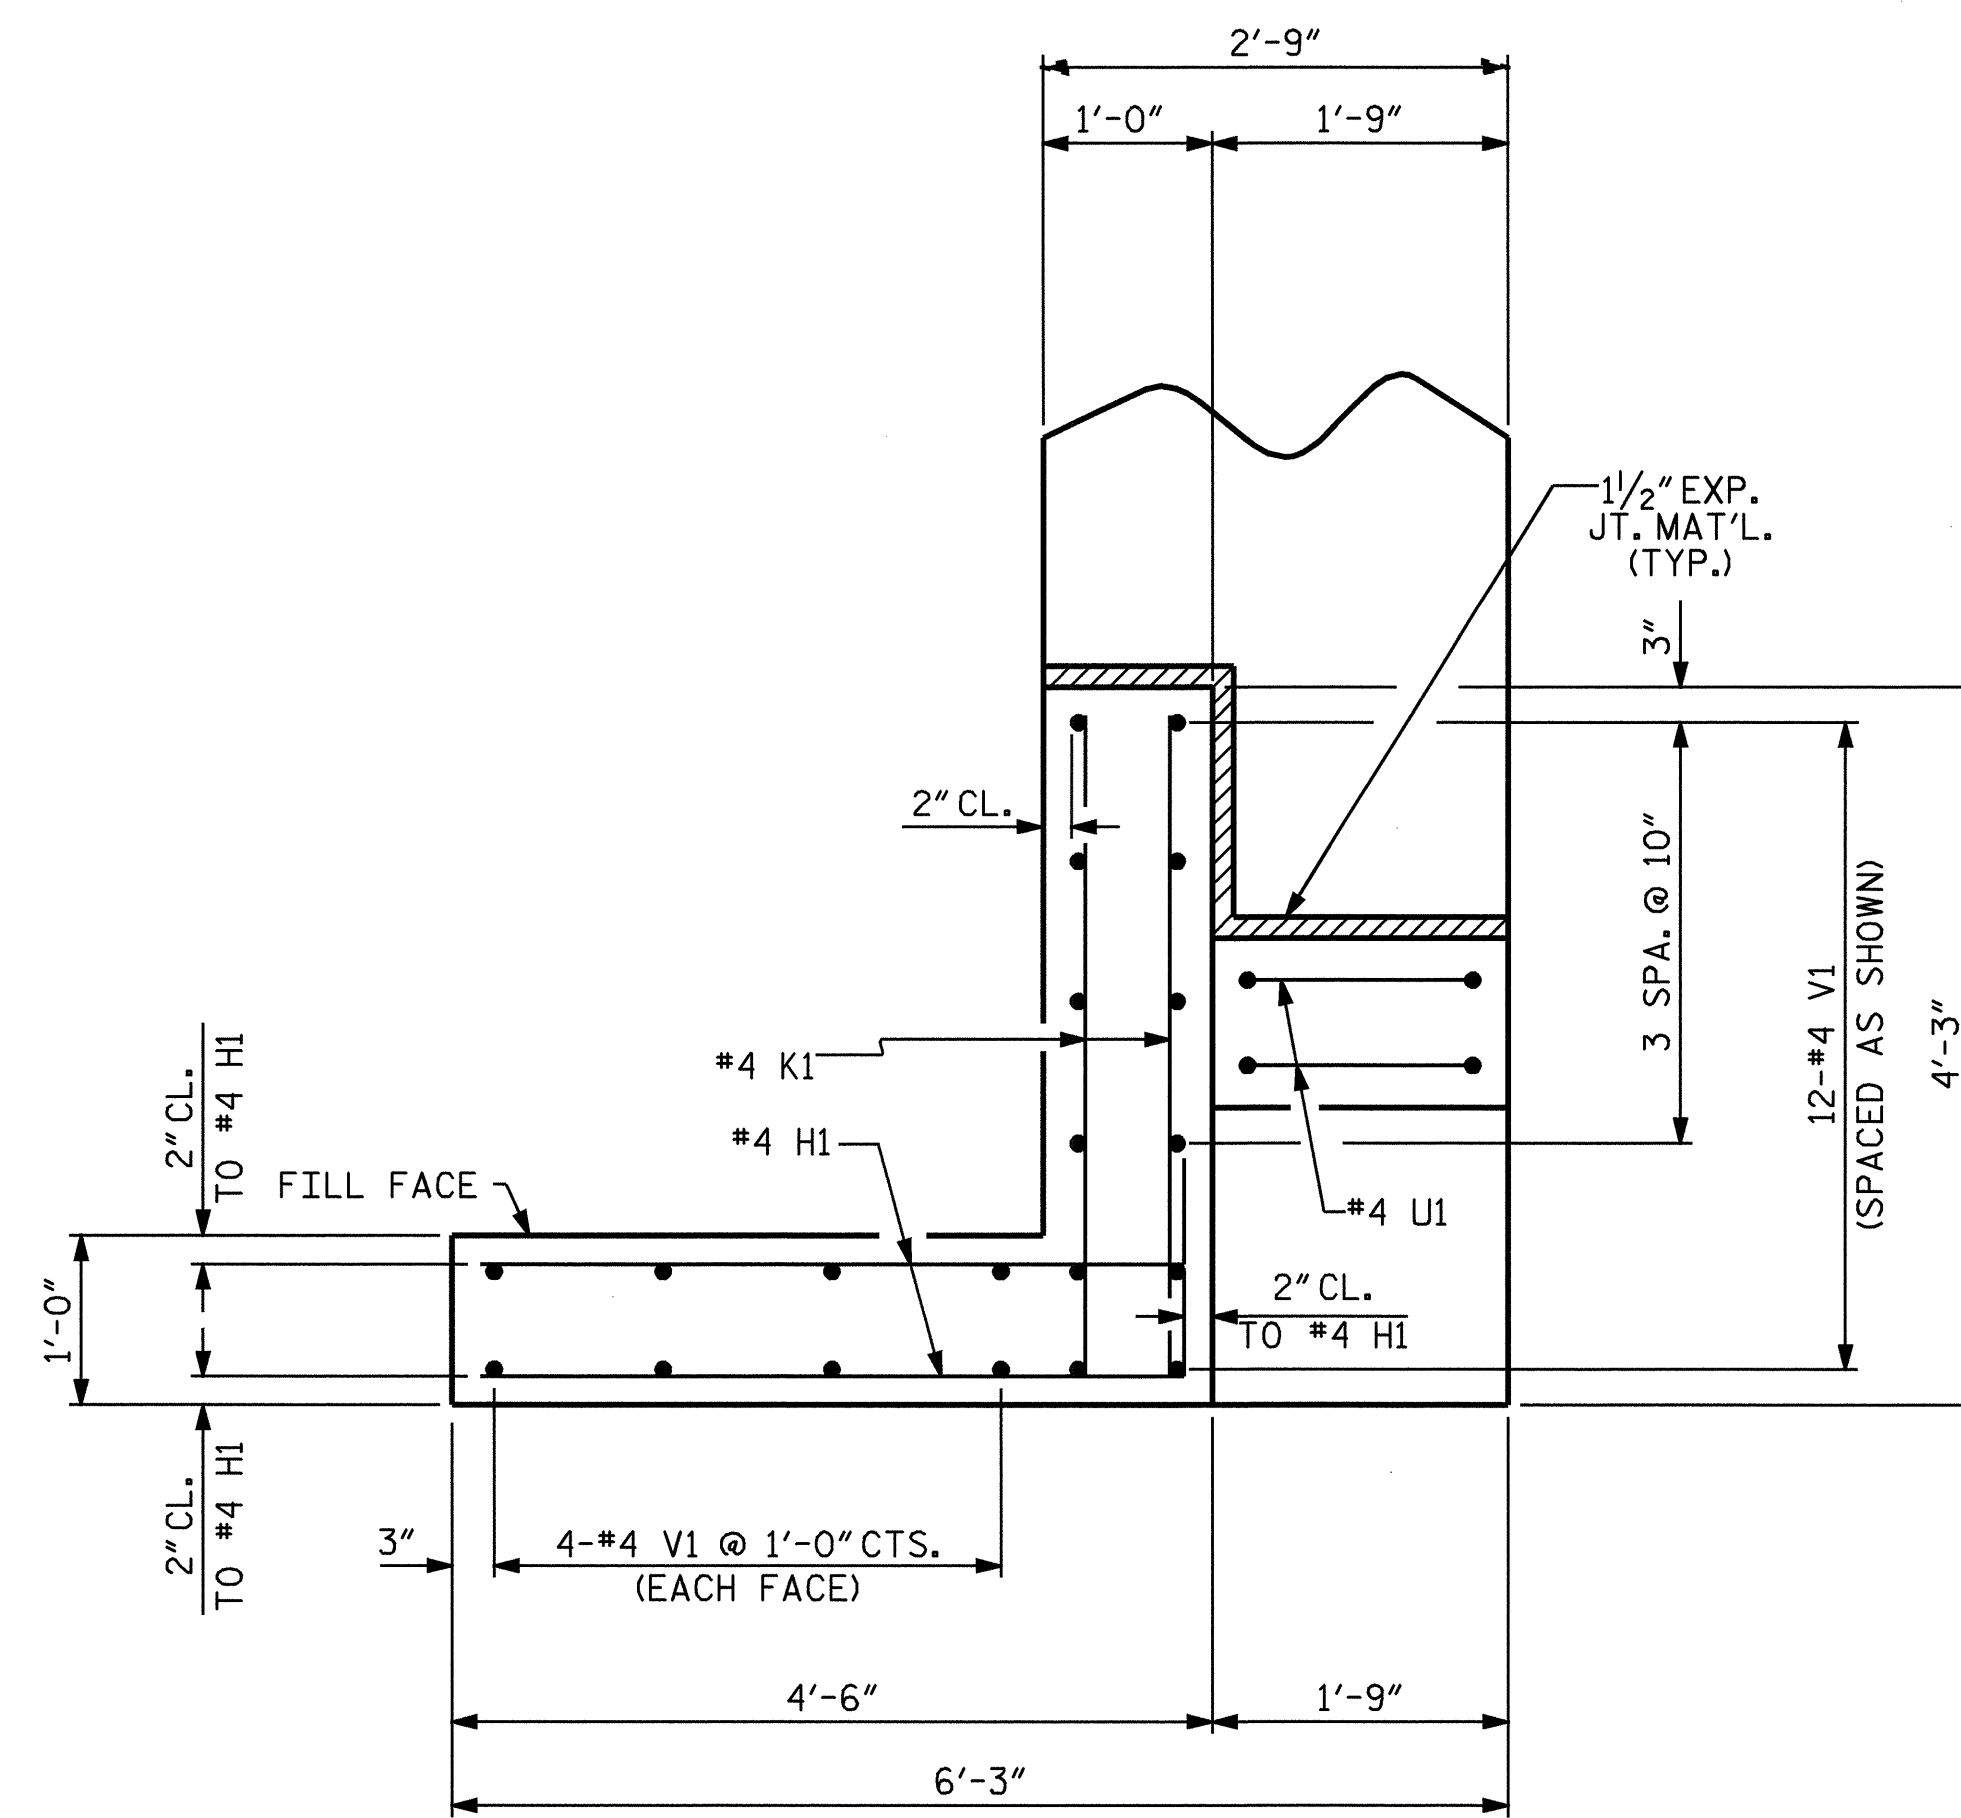


PLAN OF WING (W2)

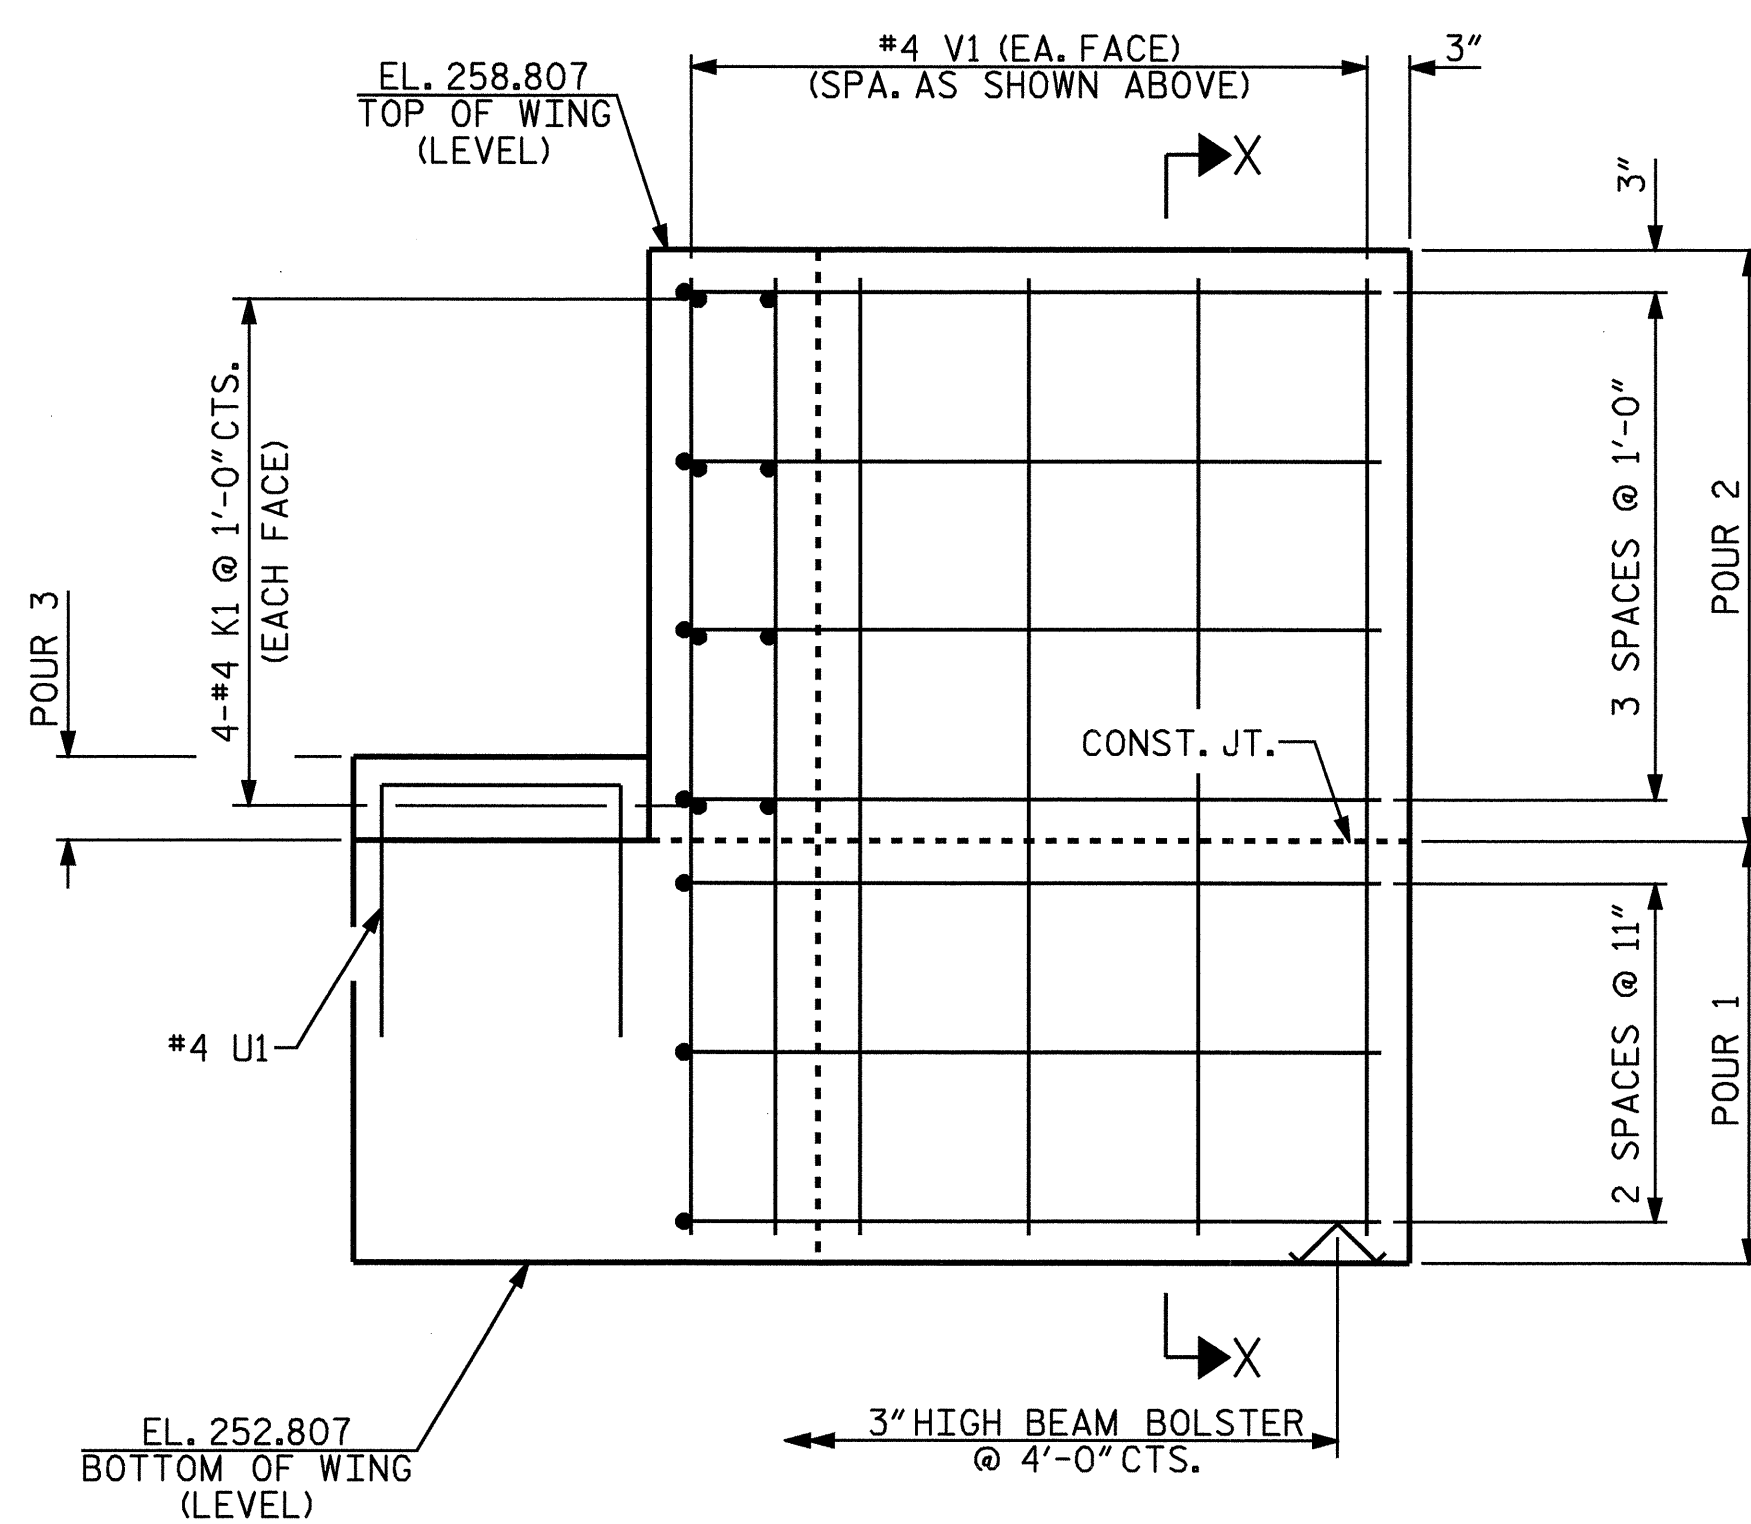


ELEVATION OF WING (W1)

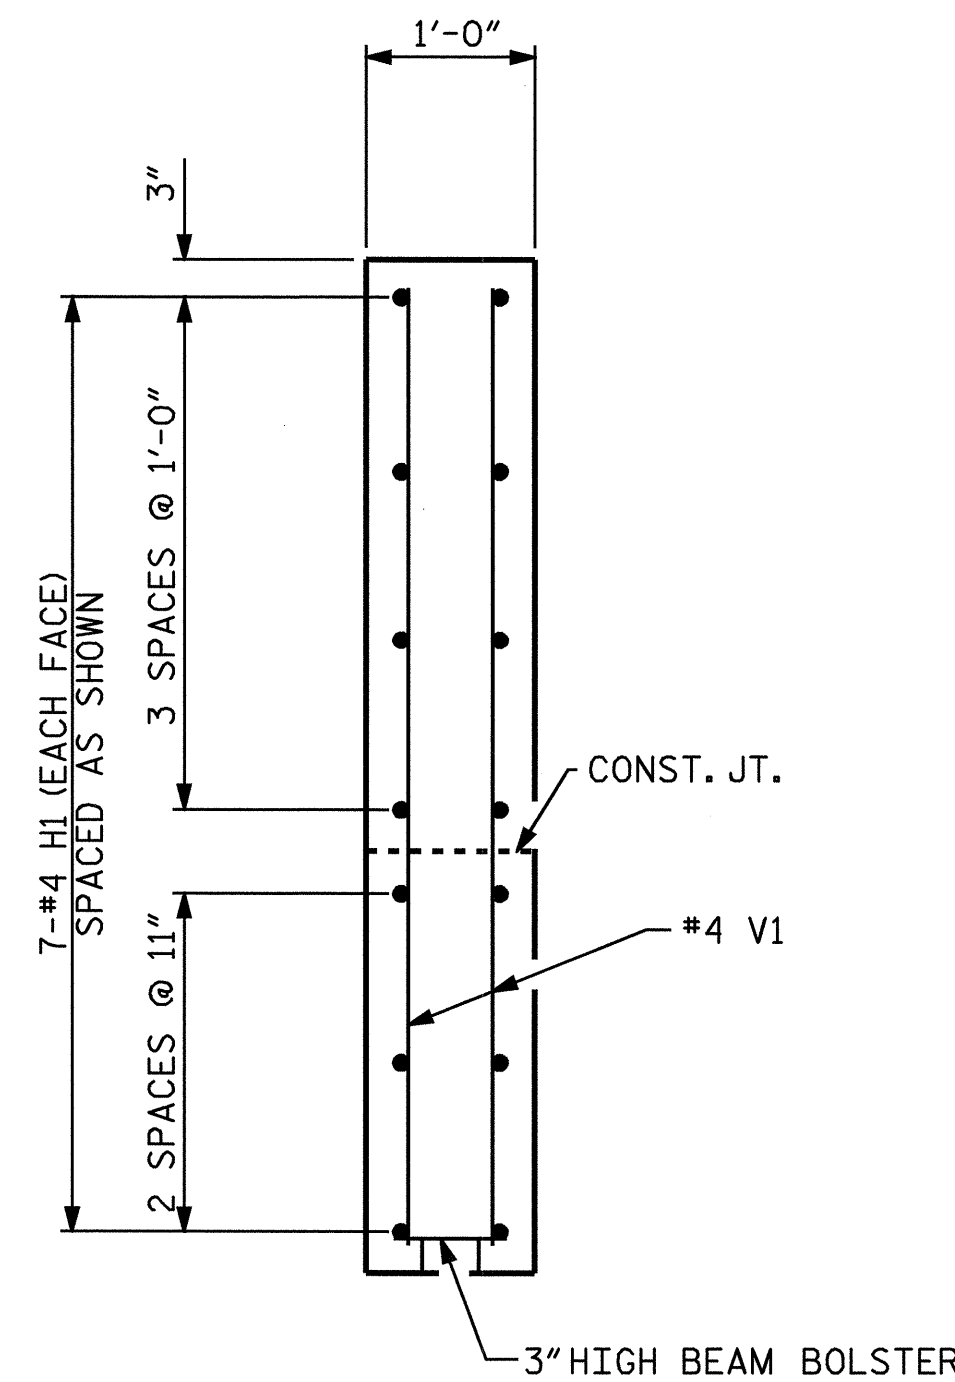

SECTION X-X

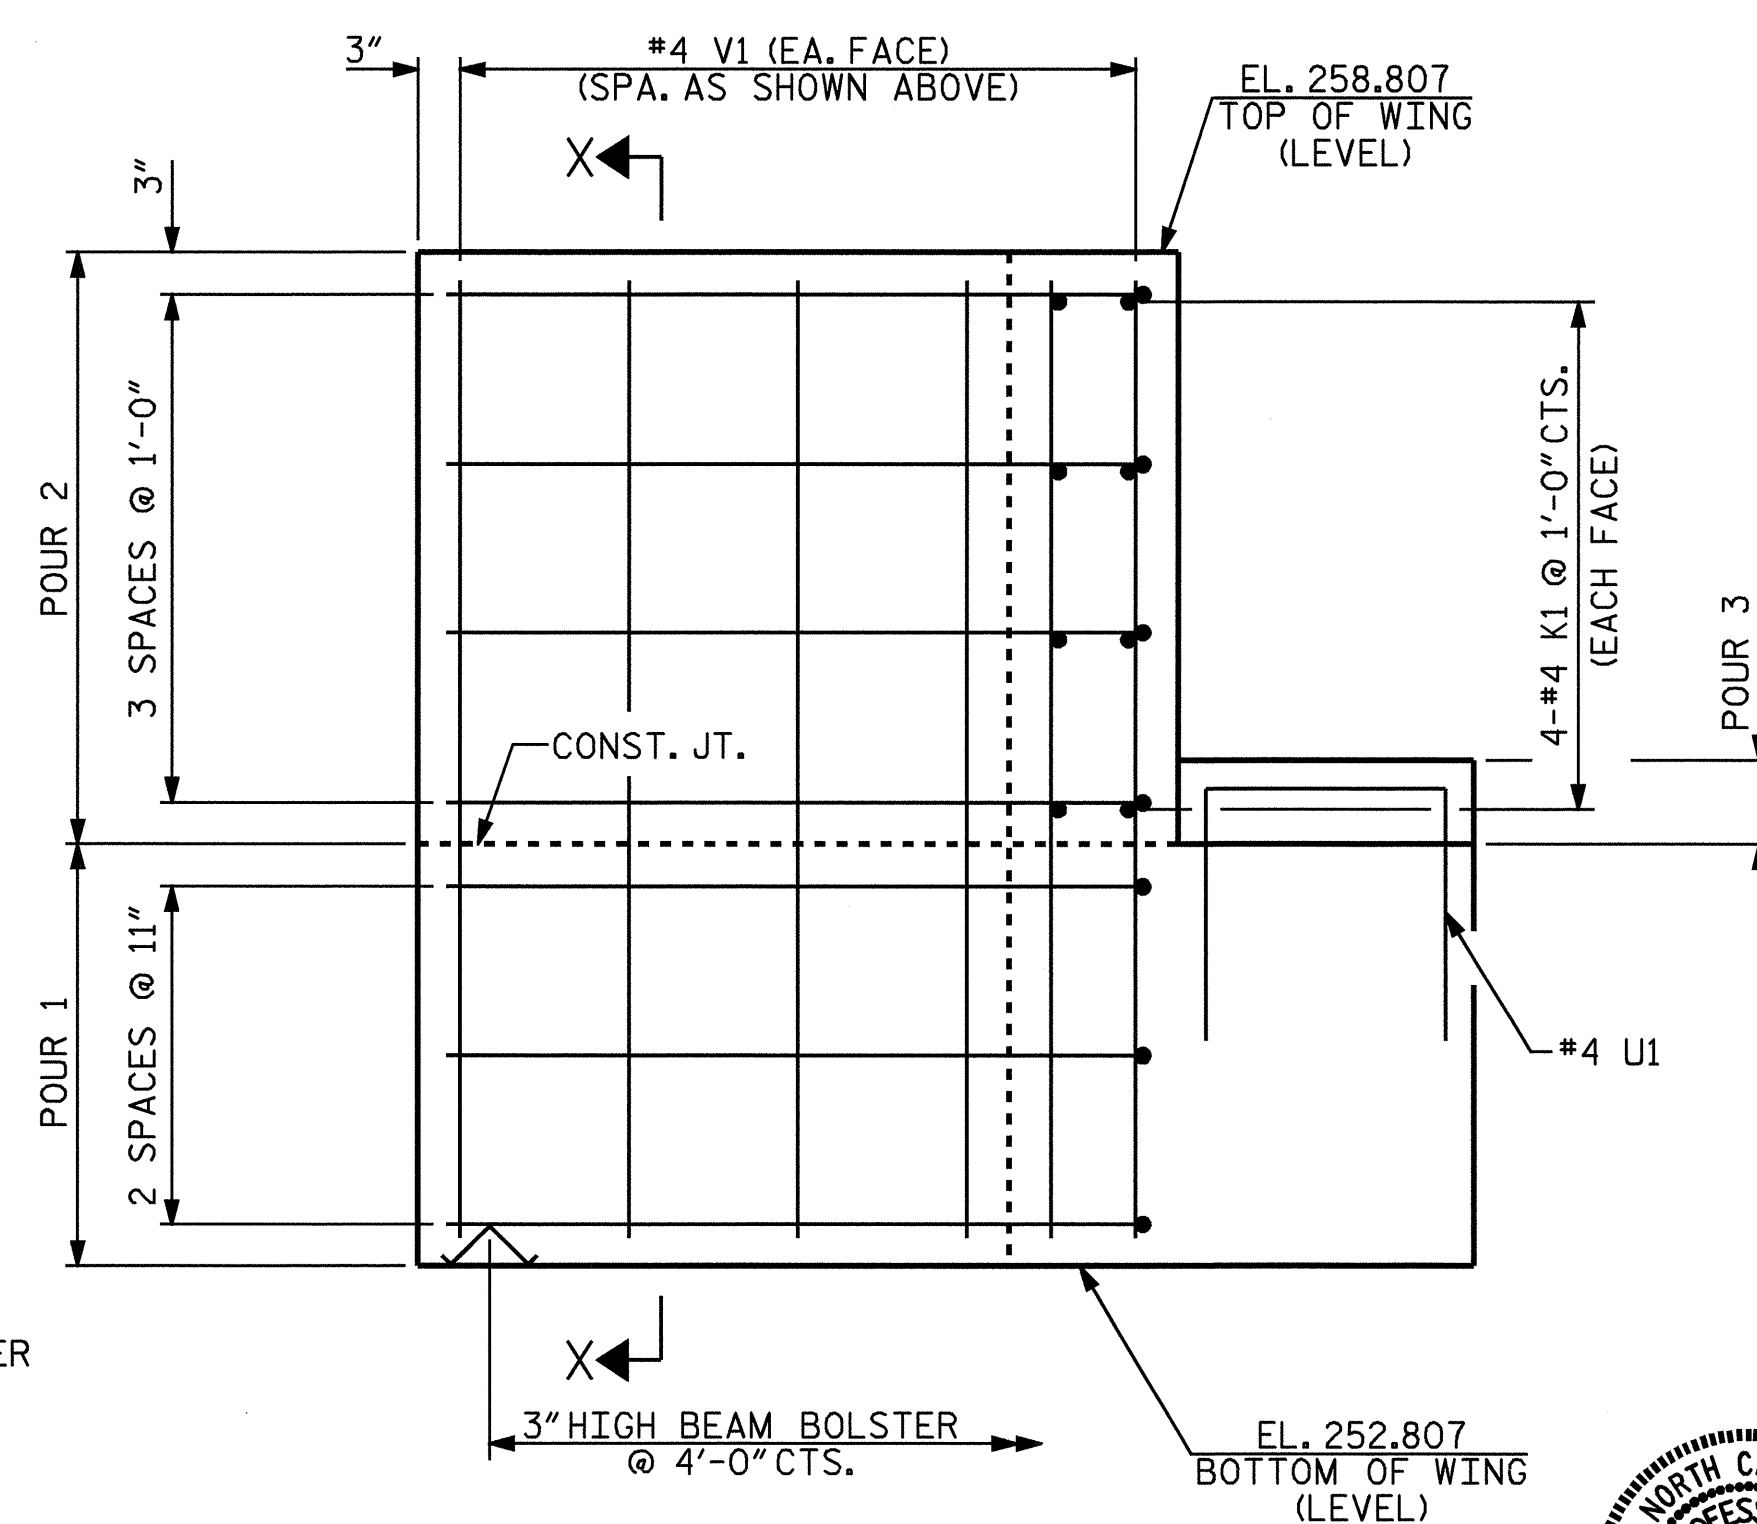

ELEVATION OF WING (W2)

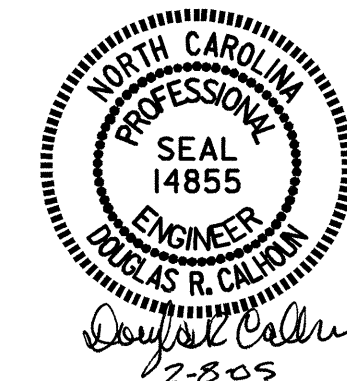

PROJECT NO. B-3450
 DURHAM COUNTY
 STATION: 14+31.00 -L-

SHEET 2 OF 3

STATE OF NORTH CAROLINA
 DEPARTMENT OF TRANSPORTATION
 RALEIGH

SUBSTRUCTURE
 END BENT 1

DRAWN BY: A.L. MEADOWS DATE: 9/04/02
 CHECKED BY: T.A. HARRIS DATE: 9/27/02

08-FEB-2005 08:31
 W:\sqado\b3450\taharris\Microstation\STR.1\B3450.sd.E*.01.dgn
 TAHarris

REVISIONS						SHEET NO.	
NO.	BY:	DATE:	NO.	BY:	DATE:	S-16	
1			3			TOTAL SHEETS	53
2			4				