


-DET1-

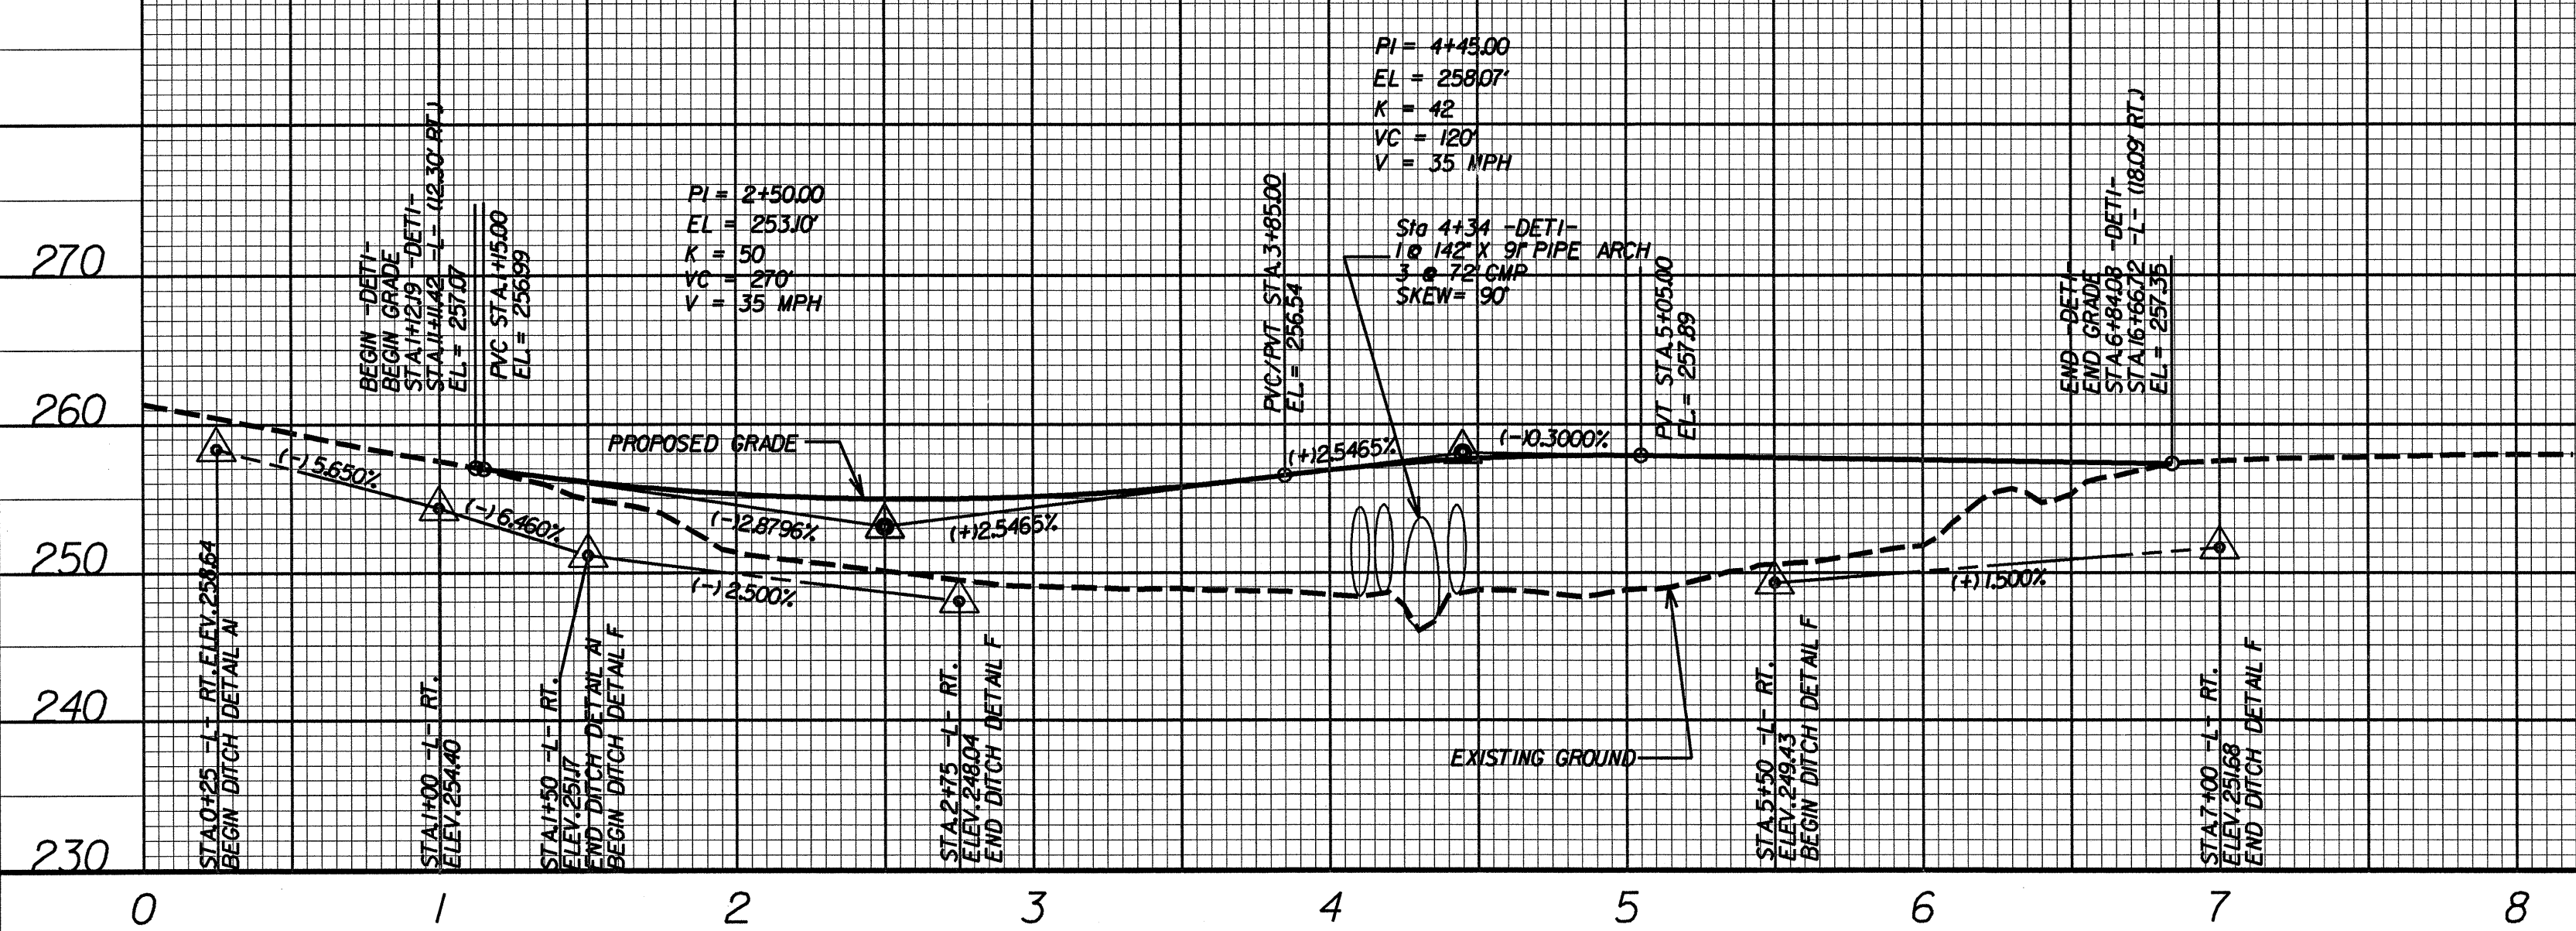


FOR -DET1- PLAN, SEE SHEET 2-C

HYDRAULIC & OVERTOPPING DATA

| | |
|-------------------------|------------|
| DESIGN DISCHARGE | = 1160 cfs |
| DESIGN FREQUENCY | = 5 yrs. |
| DESIGN HIGH WATER ELEV. | = 253.6 ft |

-DET2-

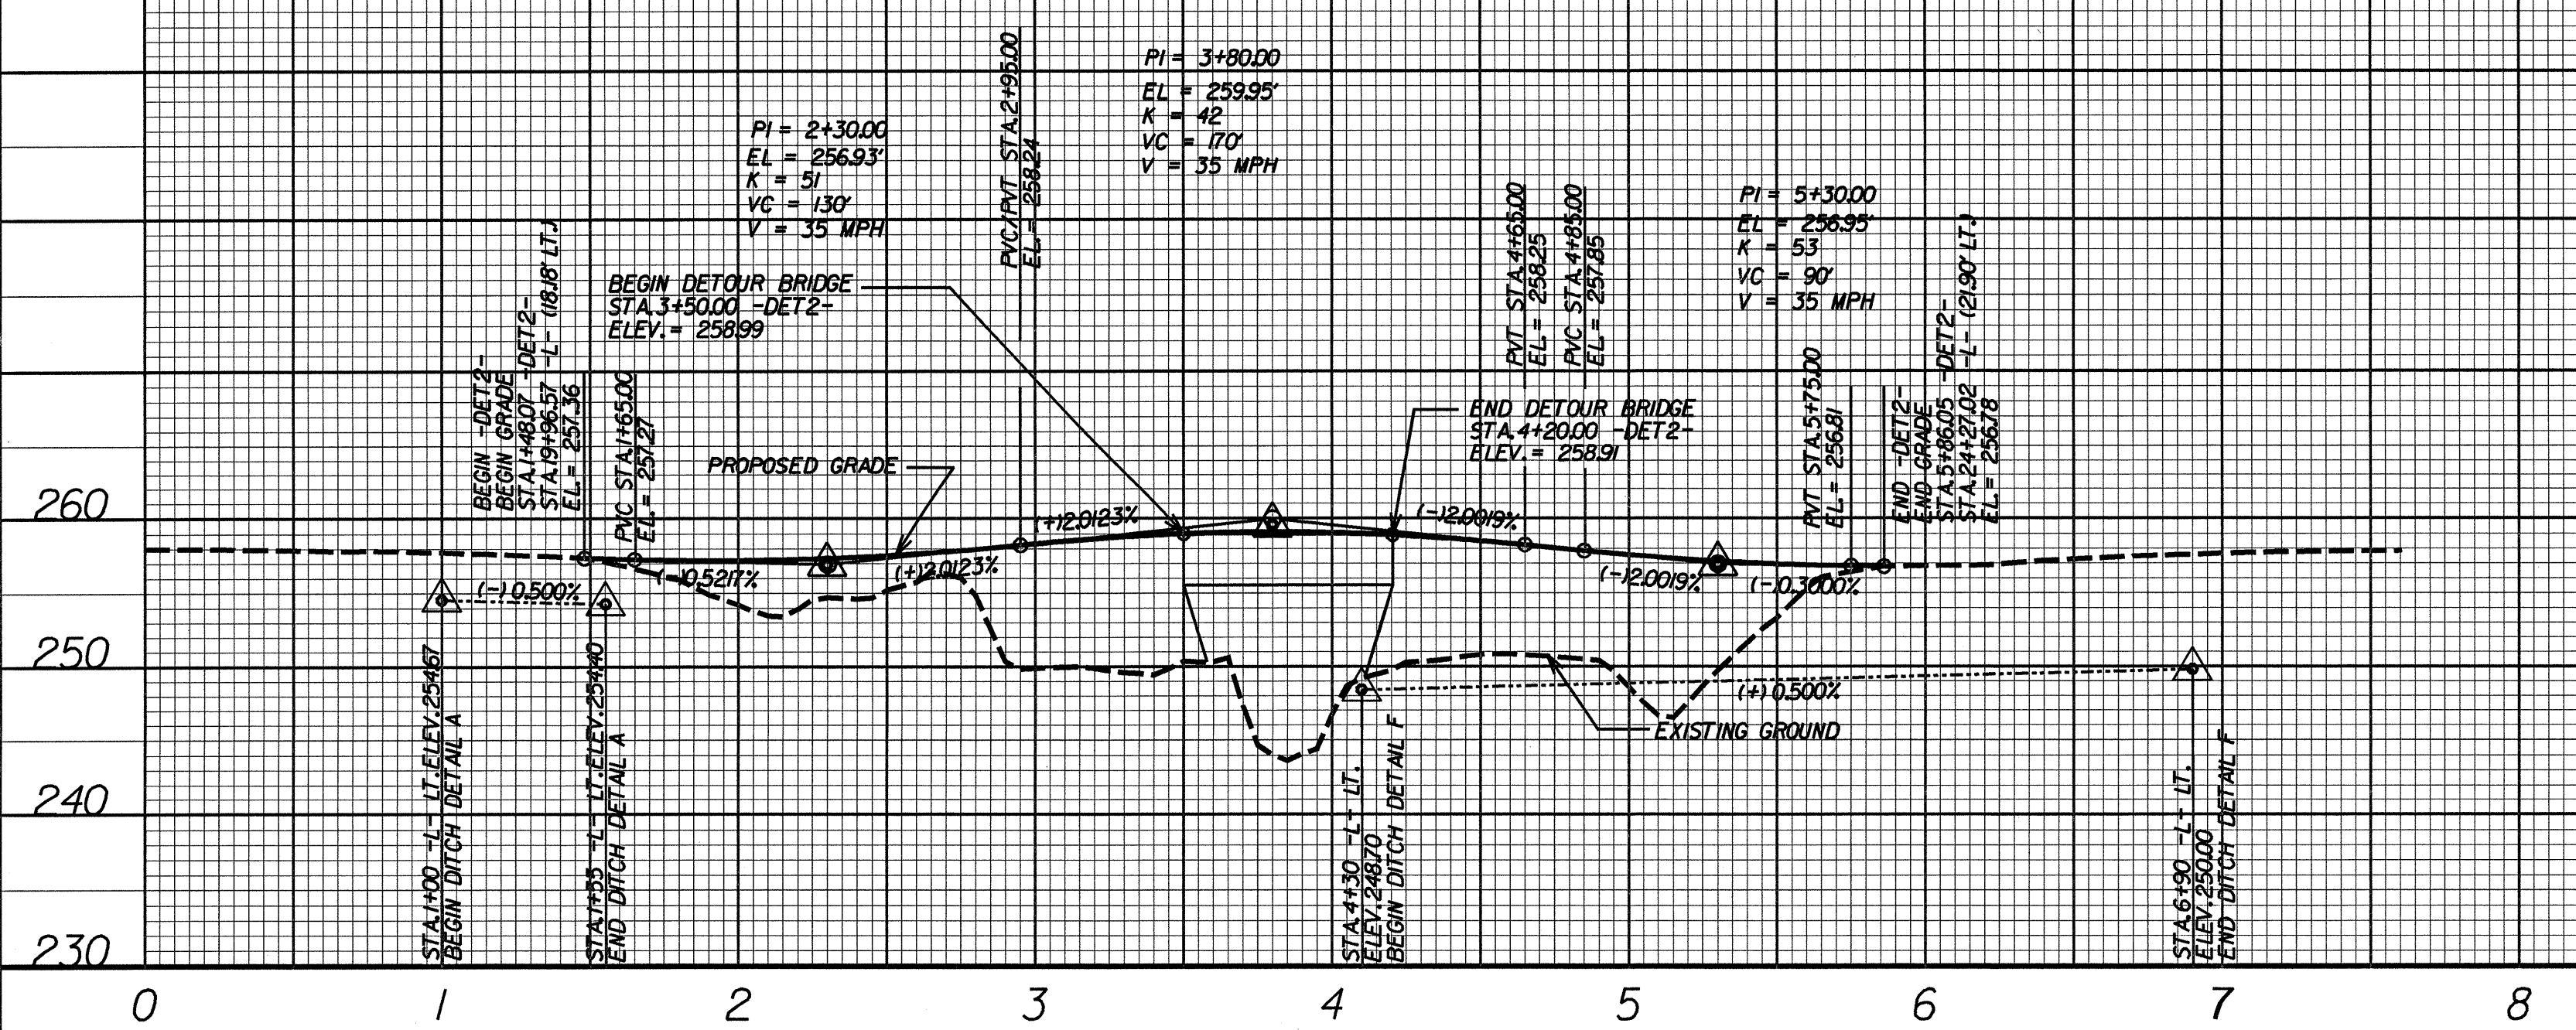

FOR -DET2- PLAN, SEE SHEET 2-D

HYDRAULIC & OVERTOPPING DATA

| | |
|-------------------------|------------|
| DESIGN DISCHARGE | = 2560 cfs |
| DESIGN FREQUENCY | = 5 yrs. |
| DESIGN HIGH WATER ELEV. | = 254.0 ft |

5/28/99
 STA 0+00 TO STA 8+00
 DET1
 DET2
 STA 0+00 TO STA 8+00
 DET1
 DET2