




PROJECT REFERENCE NO. B-3873	SHEET NO. EC-4/CONST.4
RW SHEET NO.	
ROADWAY DESIGN ENGINEER	HYDRAULICS ENGINEER

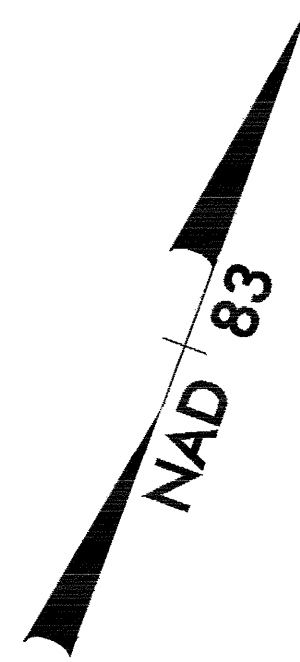

### PHASE I

CONSTRUCTION SEQUENCE (STA. 12+84.12 -L- )

1. CONSTRUCT STILLING BASIN ( 30 CY )
2. CONSTRUCT IMPERVIOUS DIKE A
3. CONSTRUCT BARRELS 1 AND 2
4. REMOVE IMPERVIOUS DIKE A

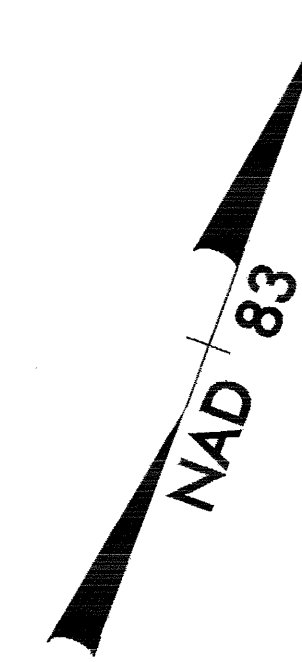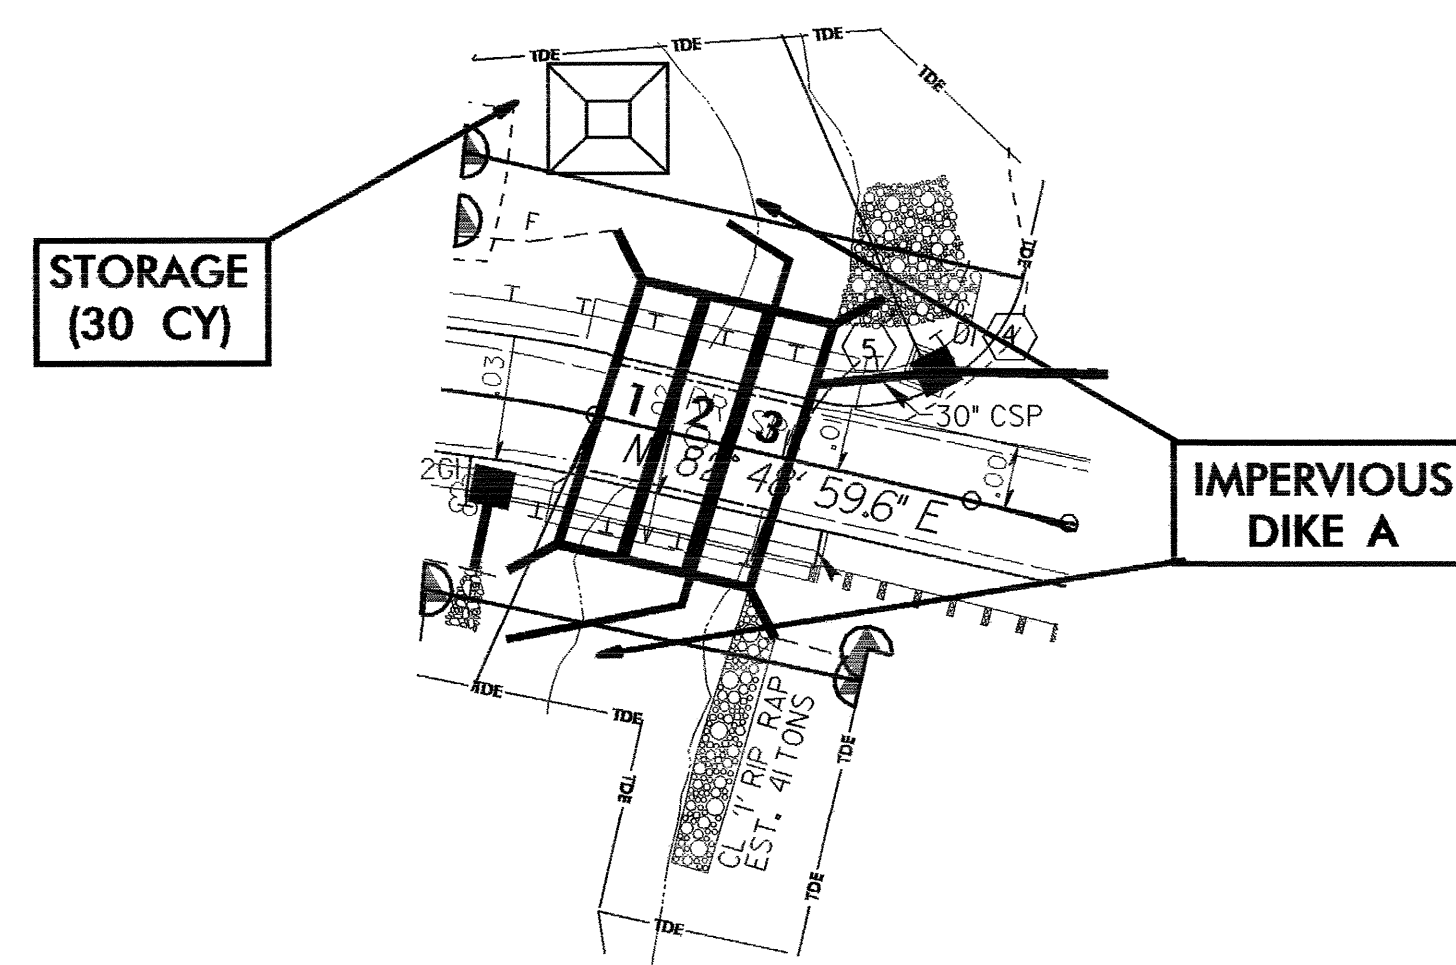

### PHASE II

CONSTRUCTION SEQUENCE (STA. 12+84.12 -L- )

5. CONSTRUCT IMPERVIOUS DIKE B, DIVERTING FLOW THROUGH BARRELS 1 AND 2
6. CONSTRUCT BARREL 3
7. REMOVE IMPERVIOUS DIKE B
8. COMPLETE ROADWAY

