


PLAN OF INTERIOR CORED SLAB UNIT

PLAN OF SPAN B

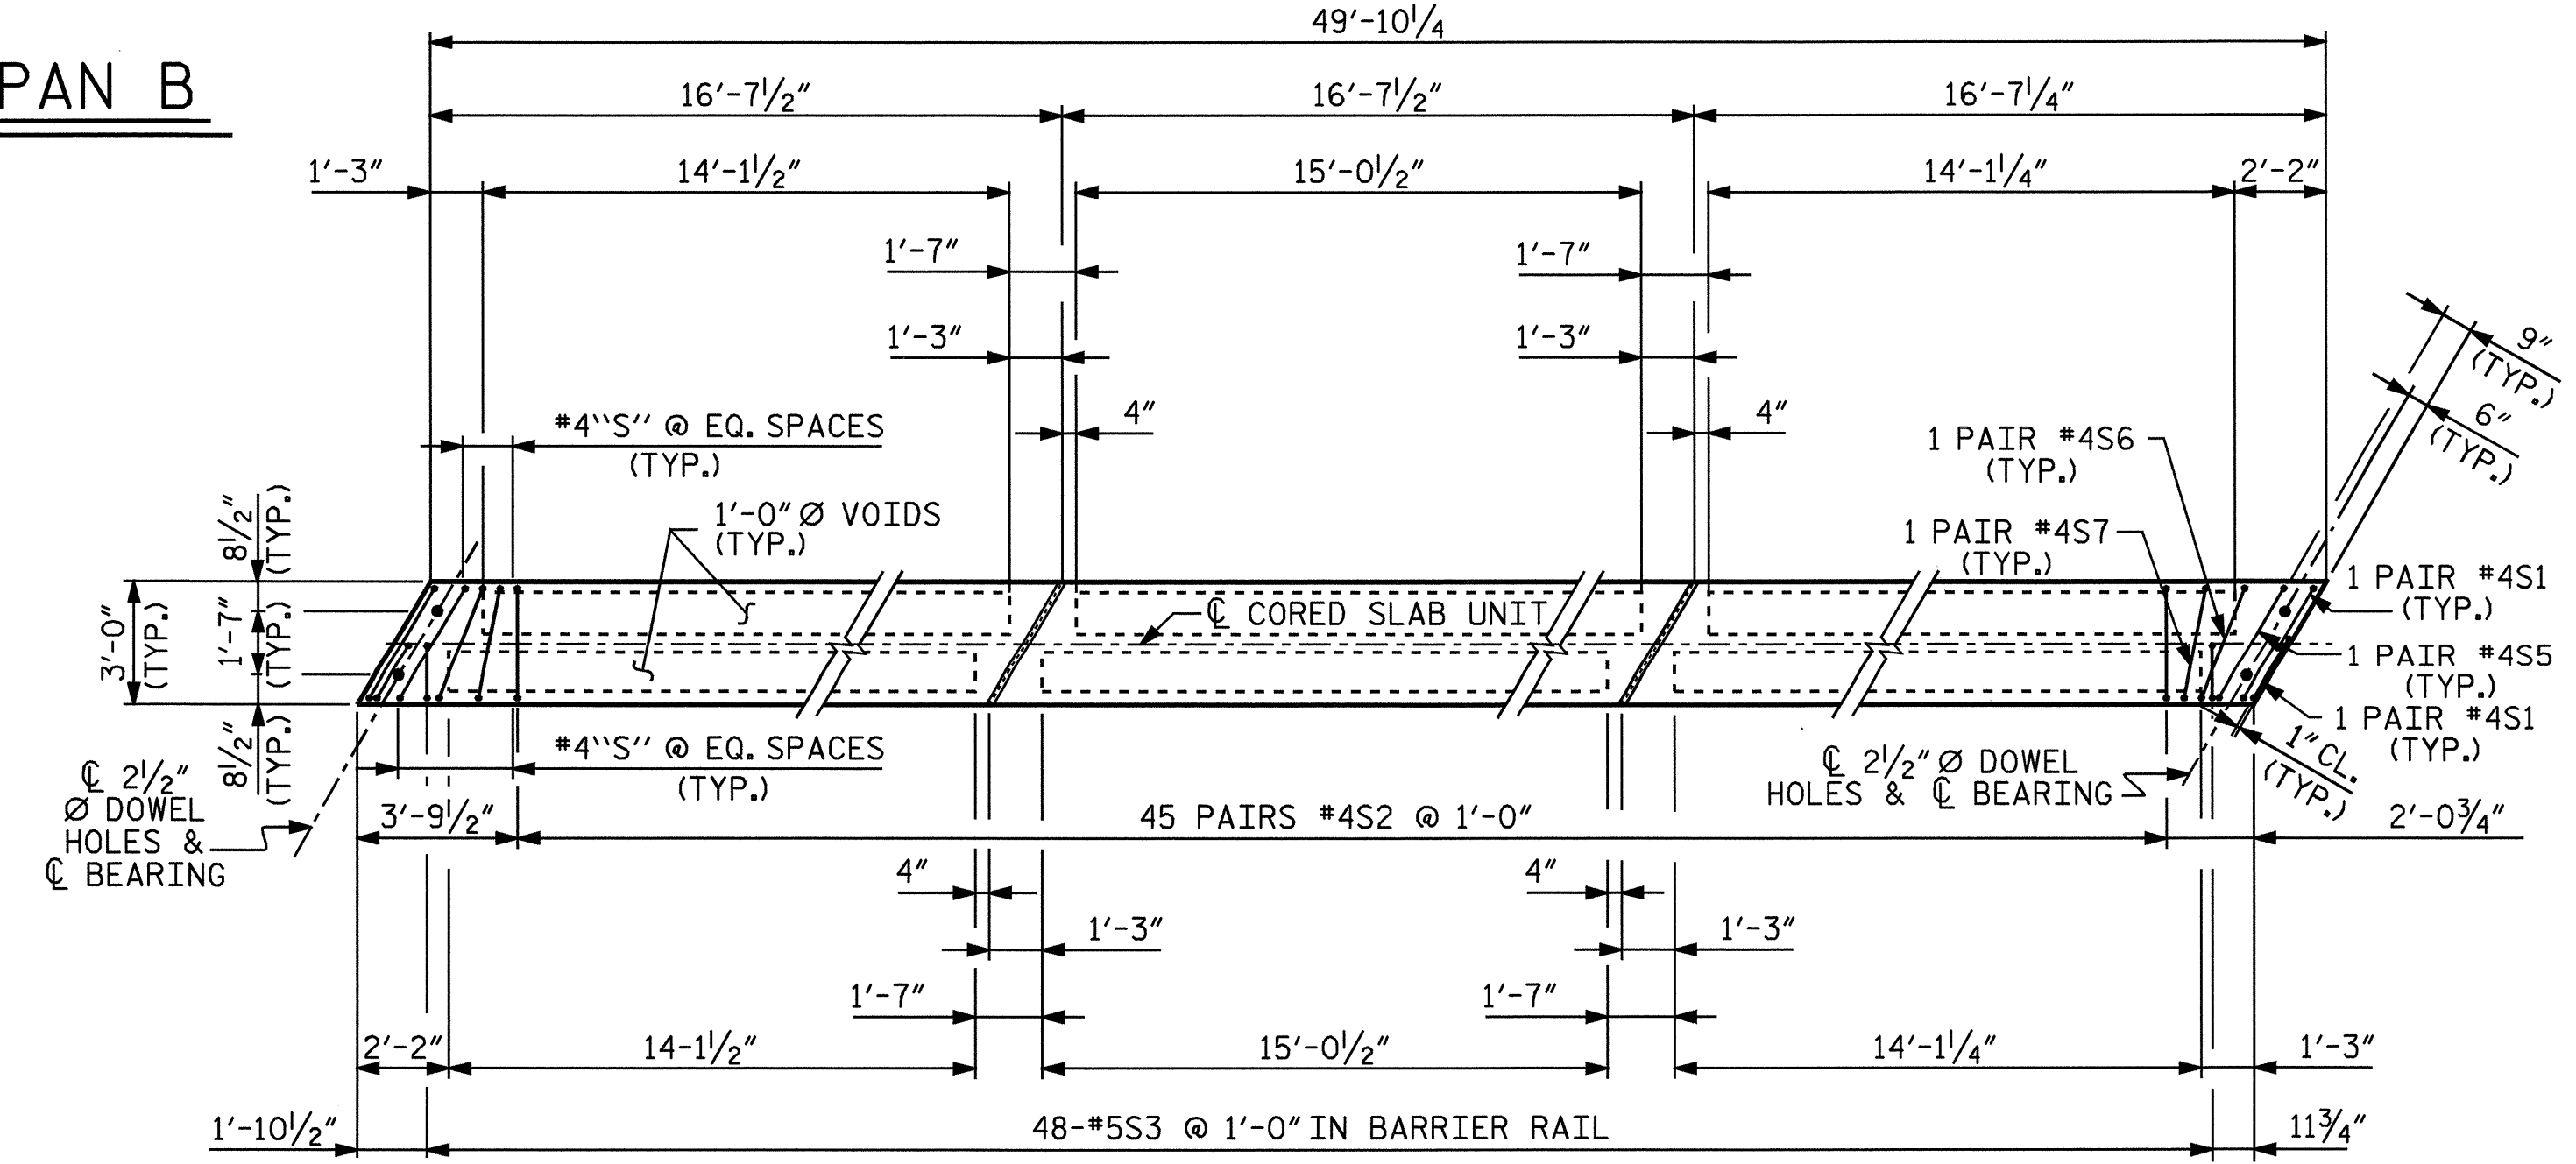


PLAN OF EXTERIOR CORED SLAB UNIT

PROJECT NO. B-4260
RUTHERFORD COUNTY
 STATION: 16+23.47-L-

SHEET 3 OF 5

STATE OF NORTH CAROLINA
 DEPARTMENT OF TRANSPORTATION
 RALEIGH

SUPERSTRUCTURE
 PLAN OF SPAN B

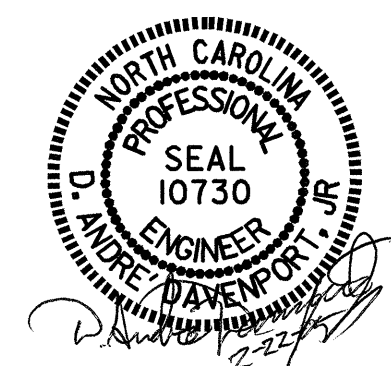

REVISIONS						SHEET NO.	
NO.	BY:	DATE:	NO.	BY:	DATE:	5-6	
1			3			TOTAL SHEETS	
2			4			22	

DRAWN BY: H. T. BARBOUR DATE: 7-15-04
 CHECKED BY: D. A. DAVENPORT DATE: 7-04

22-FEB-2005 08:00
 W:\squad\B4260\tbarbour\Microstation\B-4260.sd.CS.01.dgn
 adavenport