


ESTIMATED QUANTITIES				
STATION FROM	STATION TO	FILTER FABRIC (SQ YARDS)	CLASS VI SELECT MATERIAL (TONS)	CLASS VII (TONS)
10+50± -DET1-	11+70± -DET1-	650	300	410
11+20± -DET2-	12+10± -DET2-	275	150	180

NOTES:


SEE ROADWAY PLANS FOR LOCATION OF -DET1- AND -DET2- AND PAVEMENT STRUCTURE.

FILTER FABRIC IS NOT REQUIRED IF PAVEMENT STRUCTURE LIES DIRECTLY ON TOP OF CLASS VI SELECT MATERIAL.

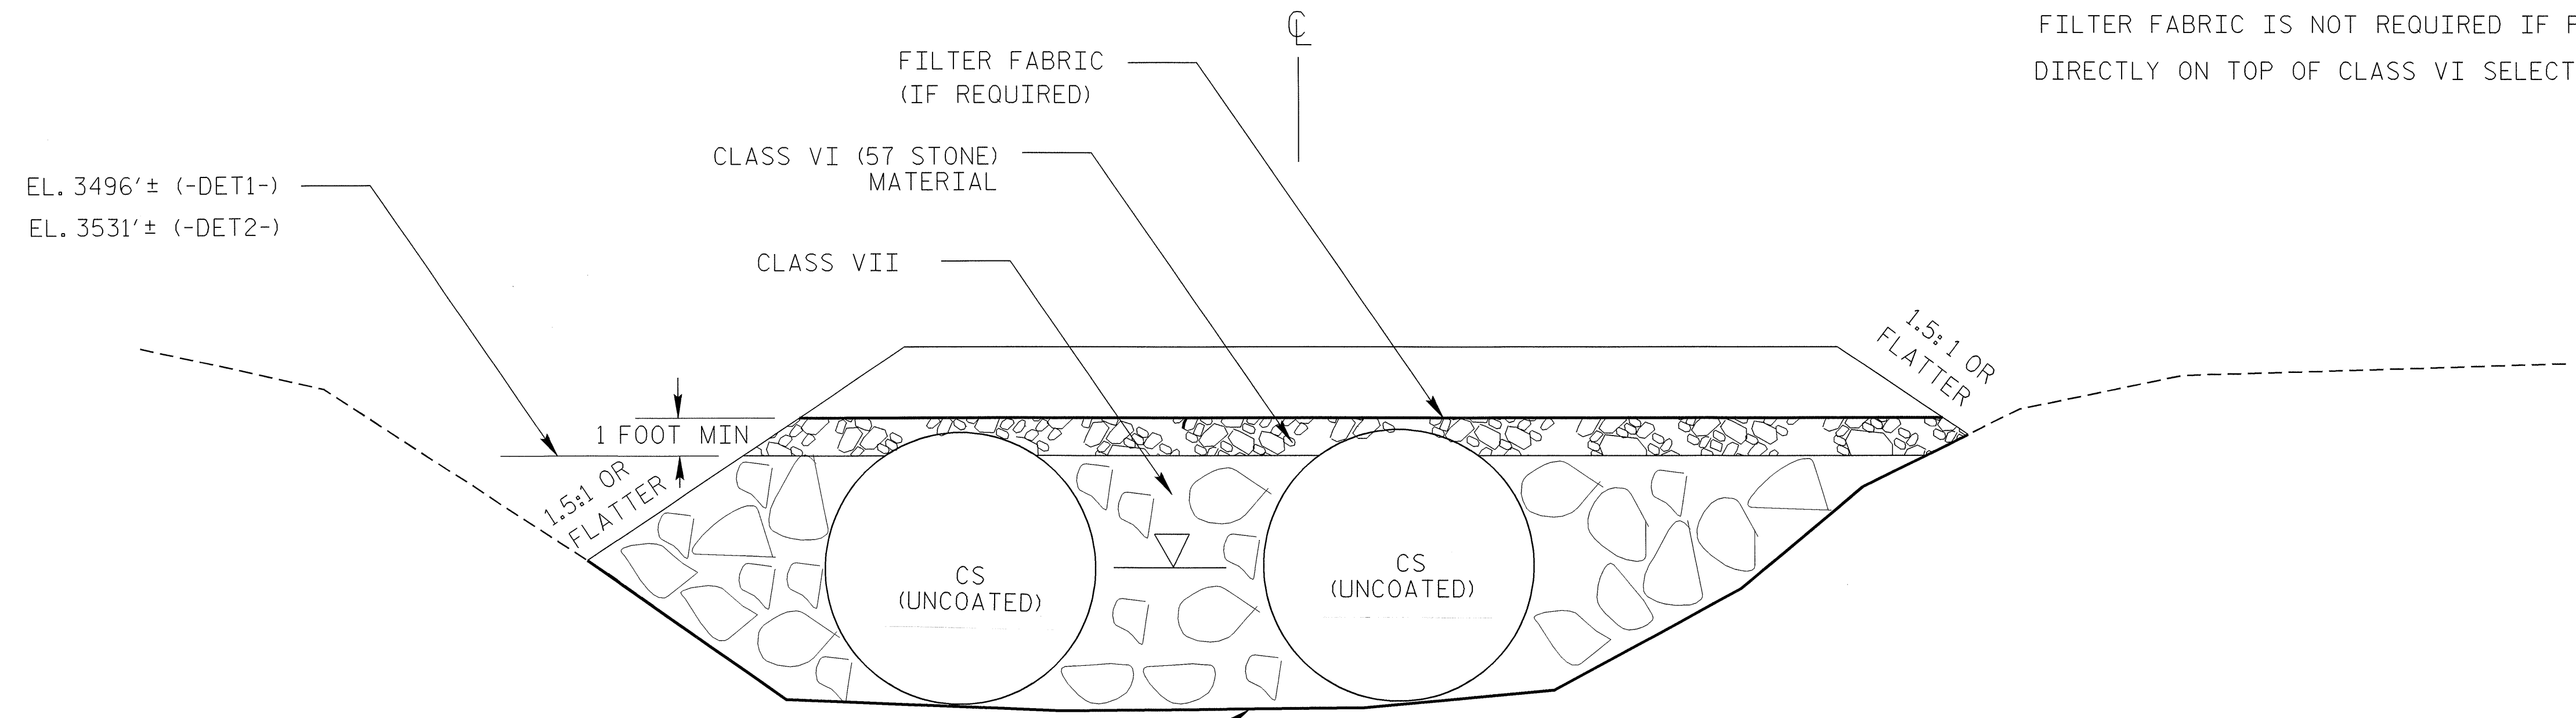

TYPICAL SECTION
-DET1- & -DET2-
NTS

PROJECT B-3926
WATAUGA COUNTY
STATION SEE TRAFFIC
CONTROL PLANS

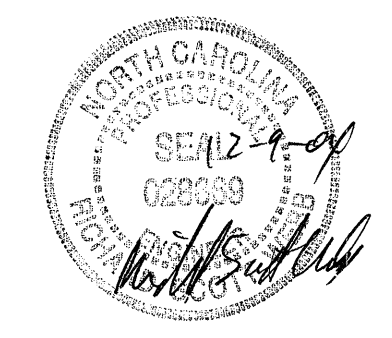

DRAWN BY RSW DATE 4/04
CHECKED BY JRB DATE 4/04

STATE OF NORTH CAROLINA
DEPARTMENT OF TRANSPORTATION
RALEIGH
ROCK EMBANKMENT
DETAIL