


PROFILE THROUGH BORINGS PROJECTED ALONG -L-

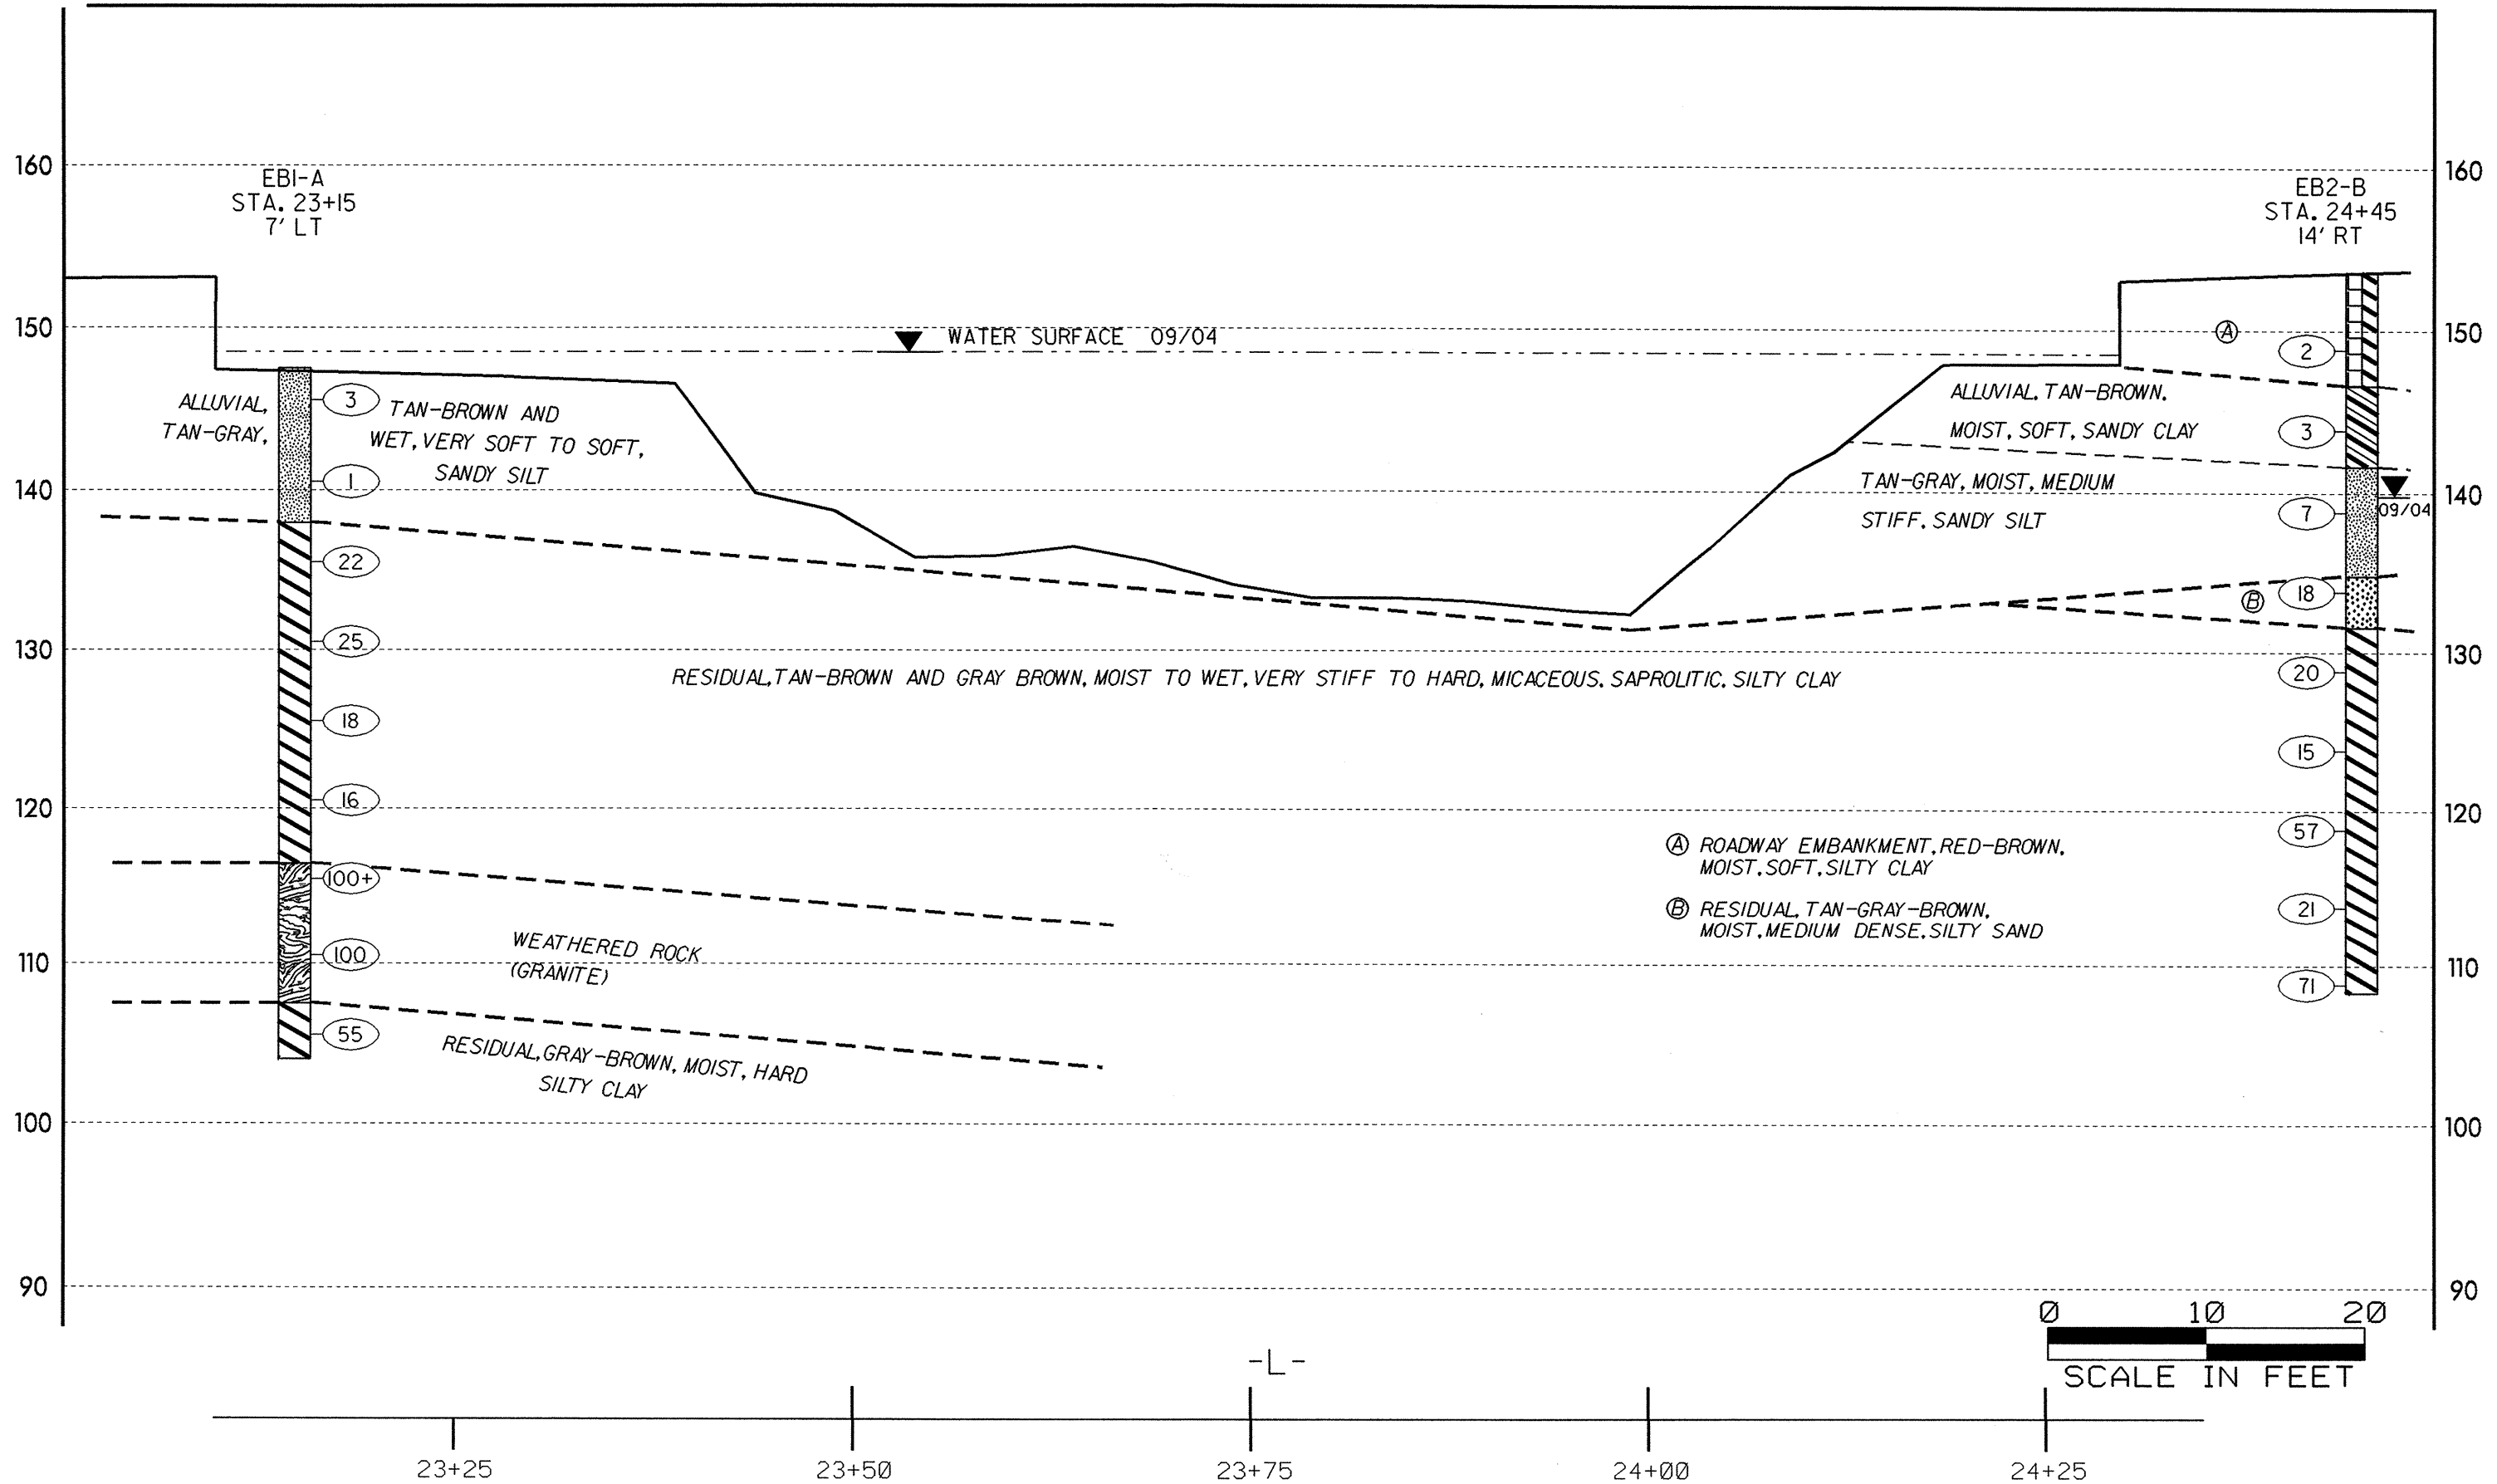

EBI-A
STA. 23+15
7' LT

EB2-B
STA. 24+45
14' RT

WATER SURFACE 09/04

ALLUVIAL,
TAN-GRAY,

3 TAN-BROWN AND
WET, VERY SOFT TO SOFT,
SANDY SILT

ALLUVIAL, TAN-BROWN,
MOIST, SOFT, SANDY CLAY

TAN-GRAY, MOIST, MEDIUM
STIFF, SANDY SILT

RESIDUAL, TAN-BROWN AND GRAY BROWN, MOIST TO WET, VERY STIFF TO HARD, MICACEOUS, SAPROLITIC, SILTY CLAY

WEATHERED ROCK
(GRANITE)

RESIDUAL, GRAY-BROWN, MOIST, HARD
SILTY CLAY

Ⓐ ROADWAY EMBANKMENT, RED-BROWN,
MOIST, SOFT, SILTY CLAY

Ⓑ RESIDUAL, TAN-GRAY-BROWN,
MOIST, MEDIUM DENSE, SILTY SAND

0 10 20
SCALE IN FEET

-L-

23+25

23+50

23+75

24+00

24+25