




PLAN OF LEFT WING W1

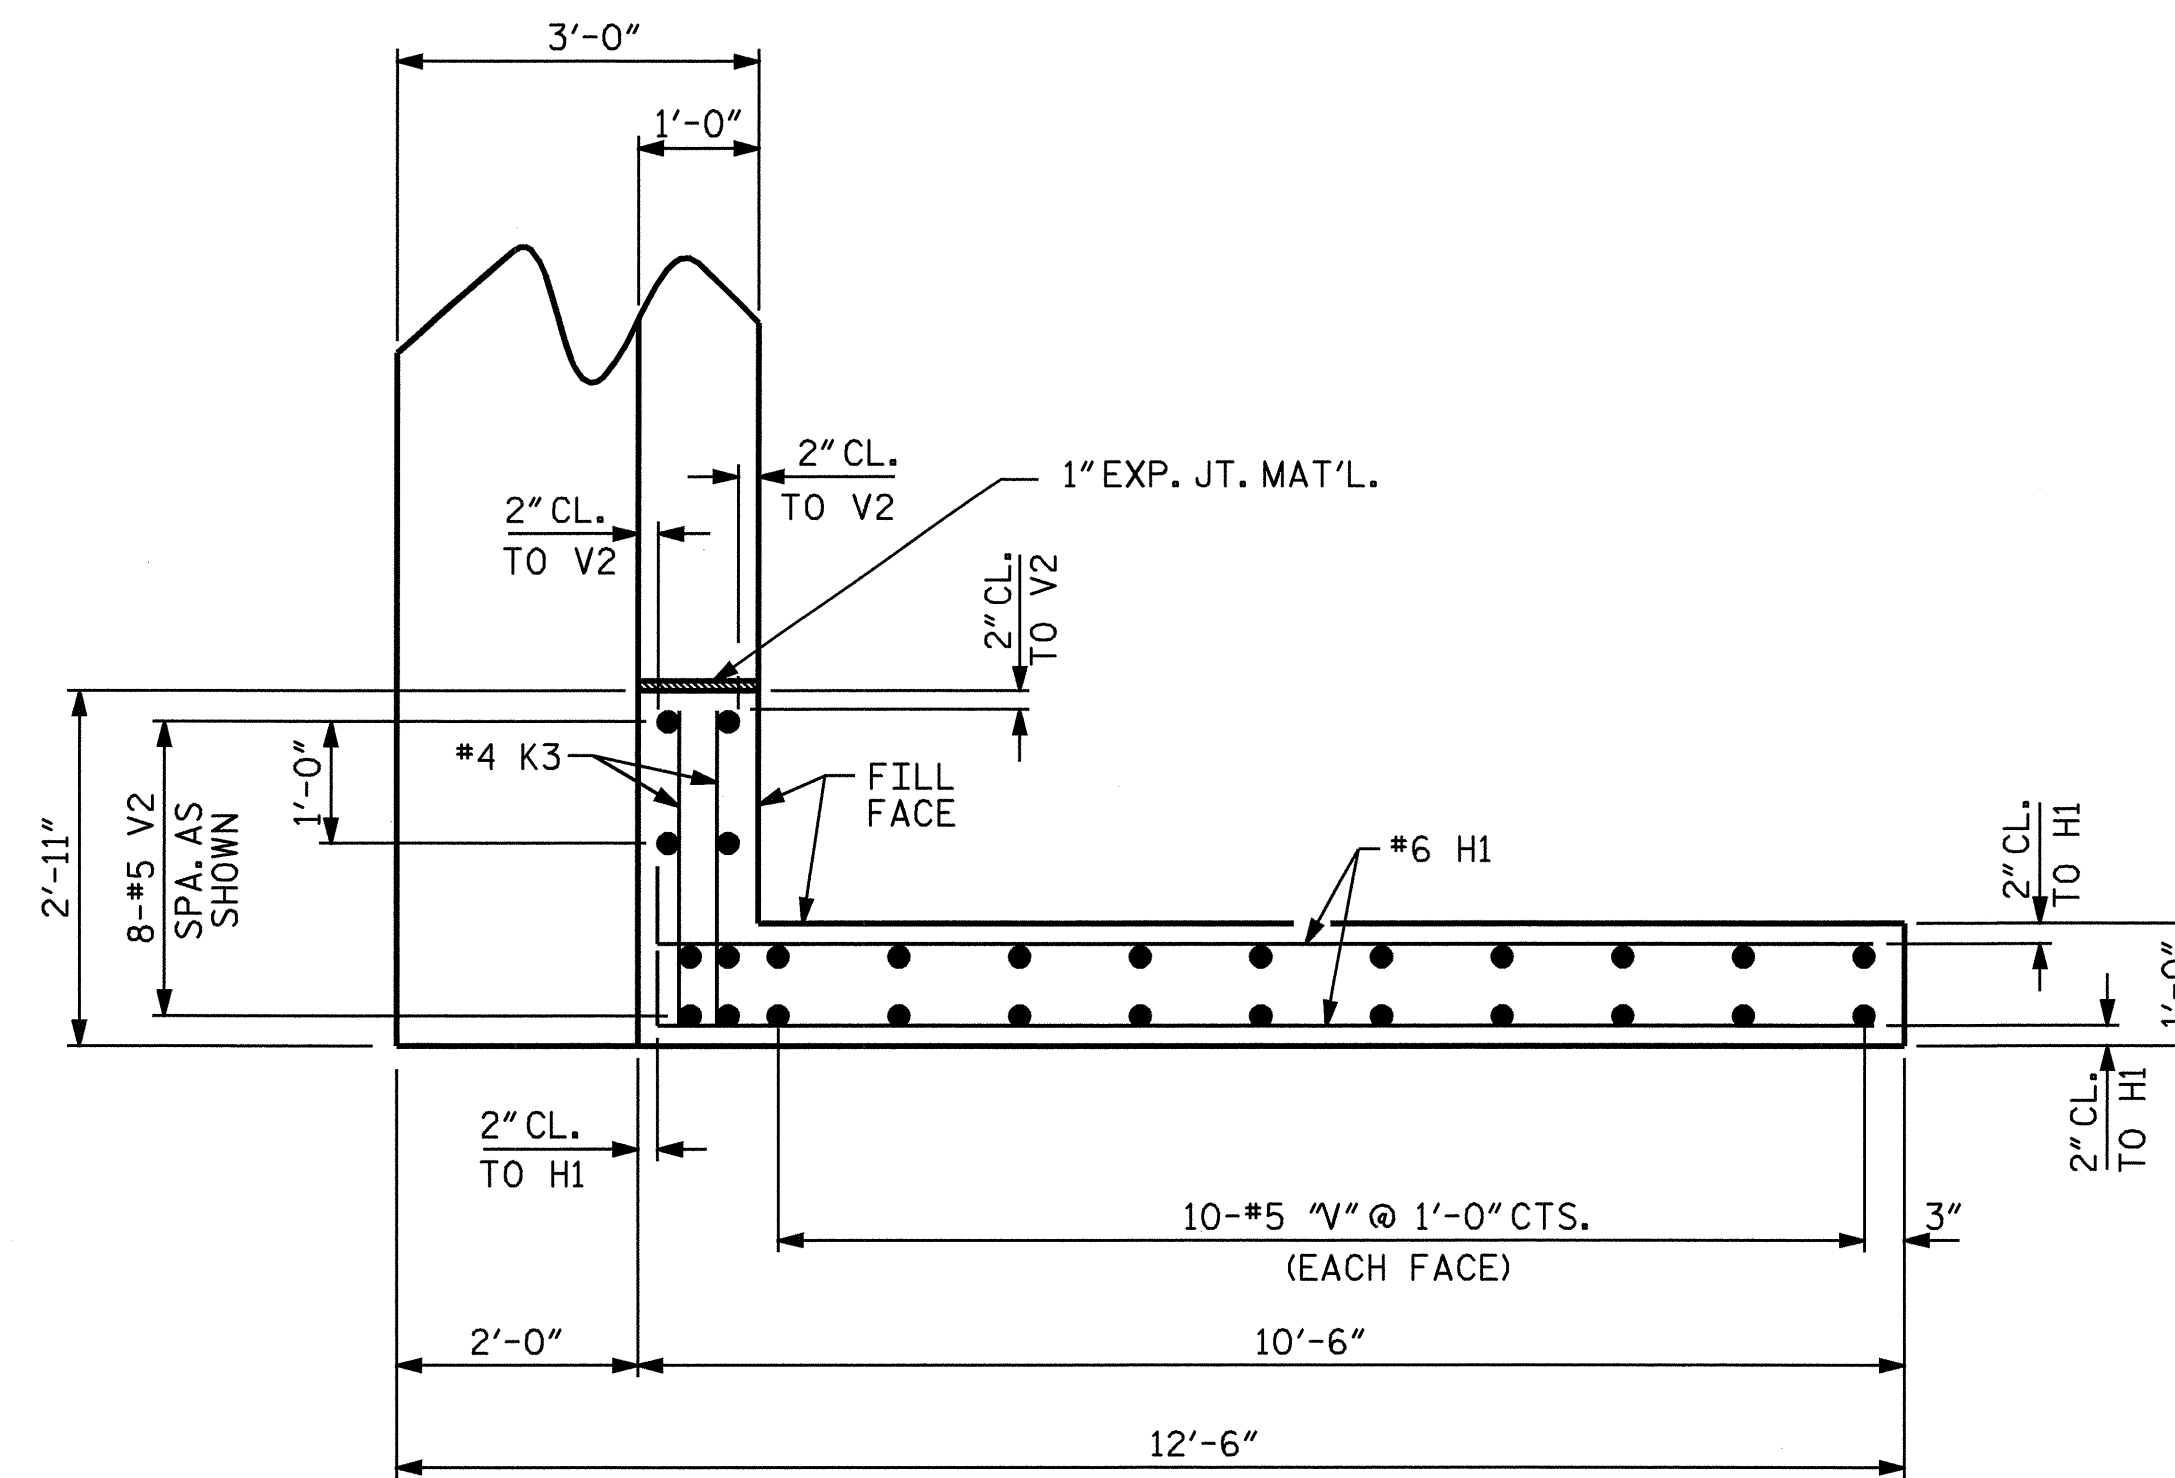


PLAN OF RIGHT WING W2

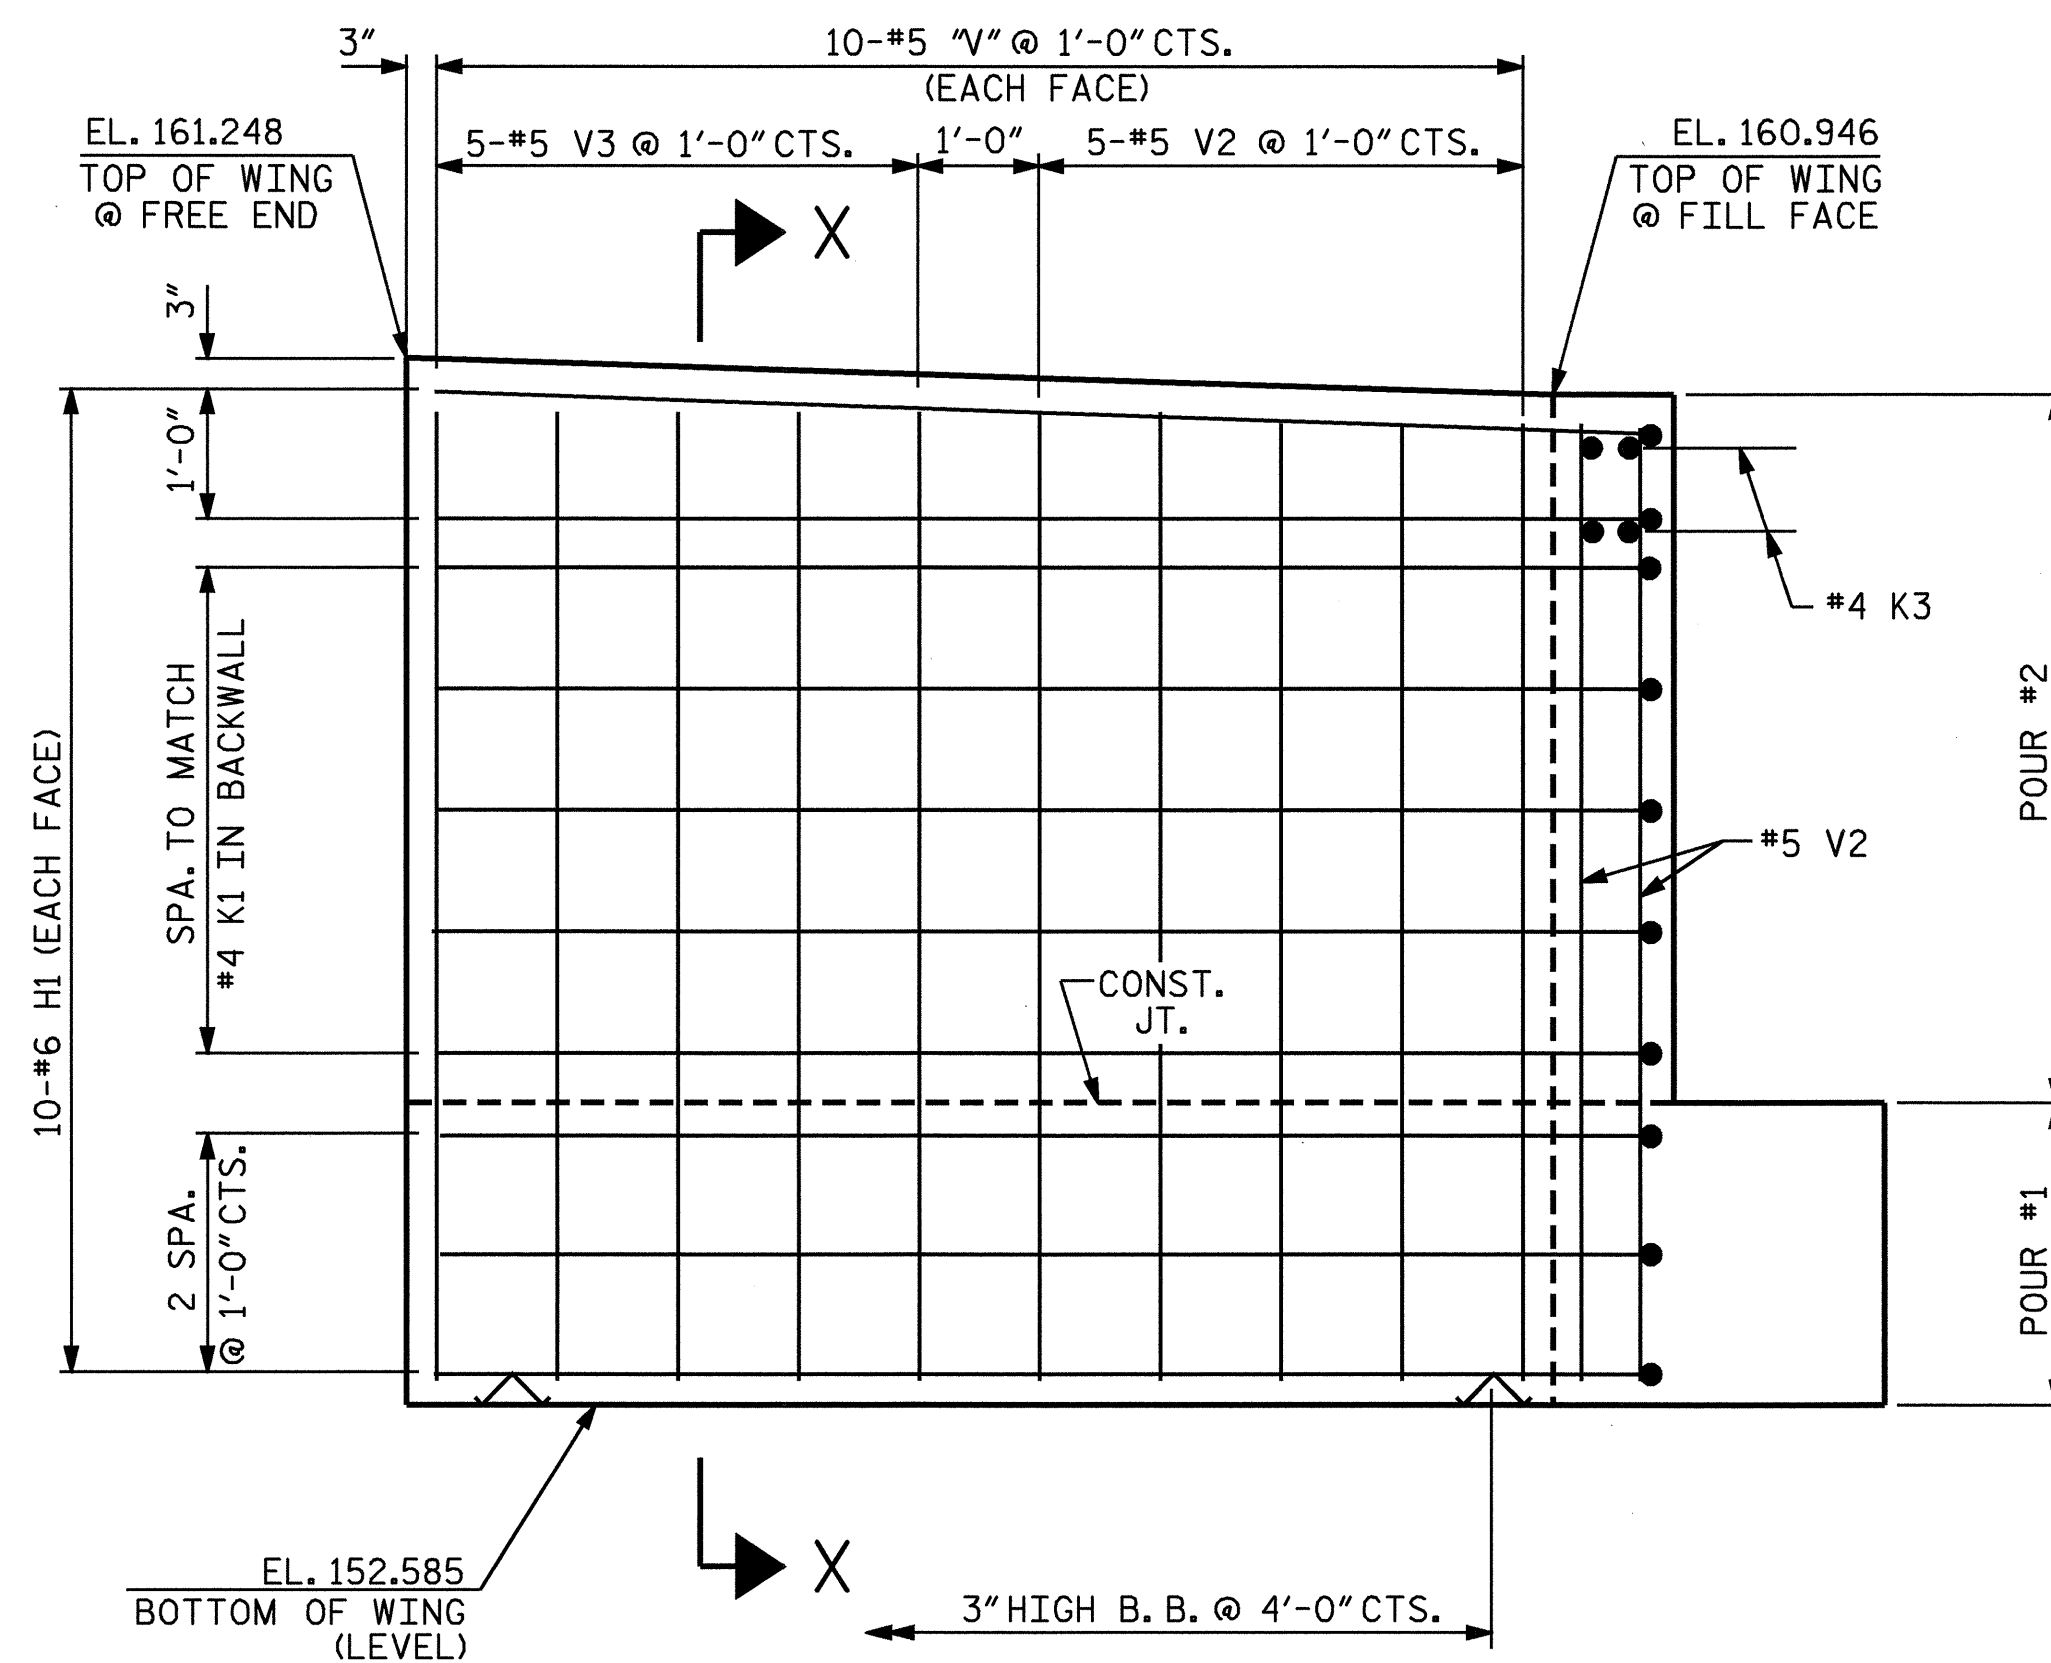

ELEVATION OF LEFT WING W1

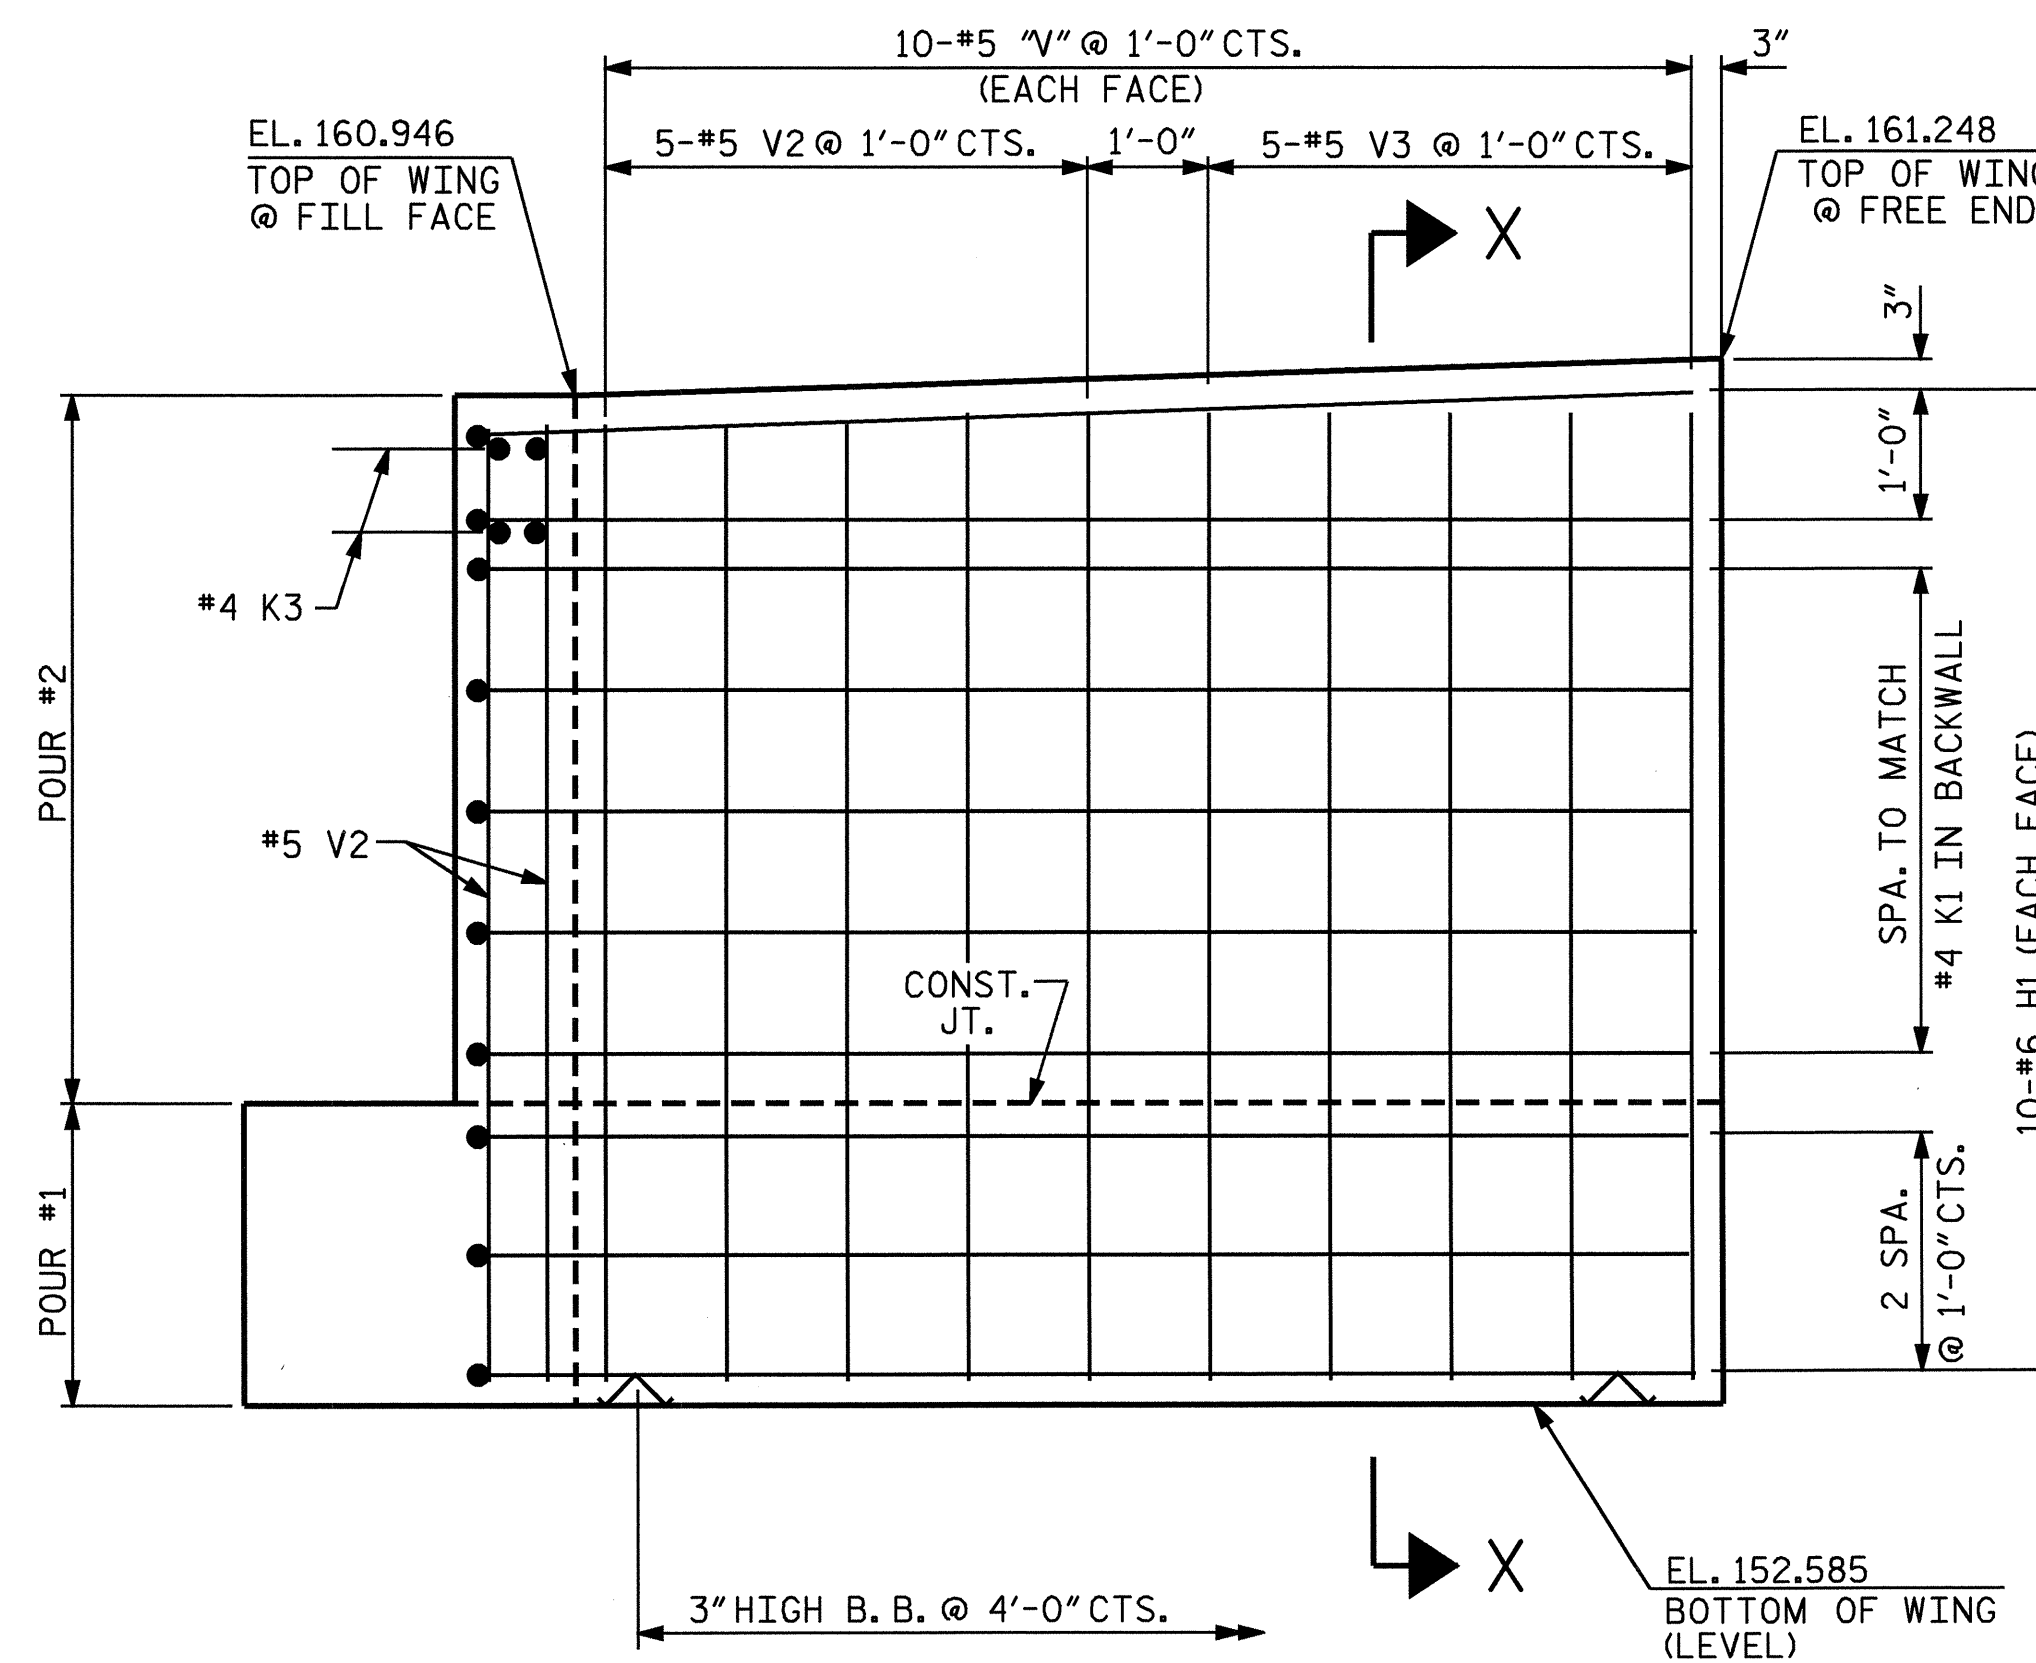

ELEVATION OF RIGHT WING W2

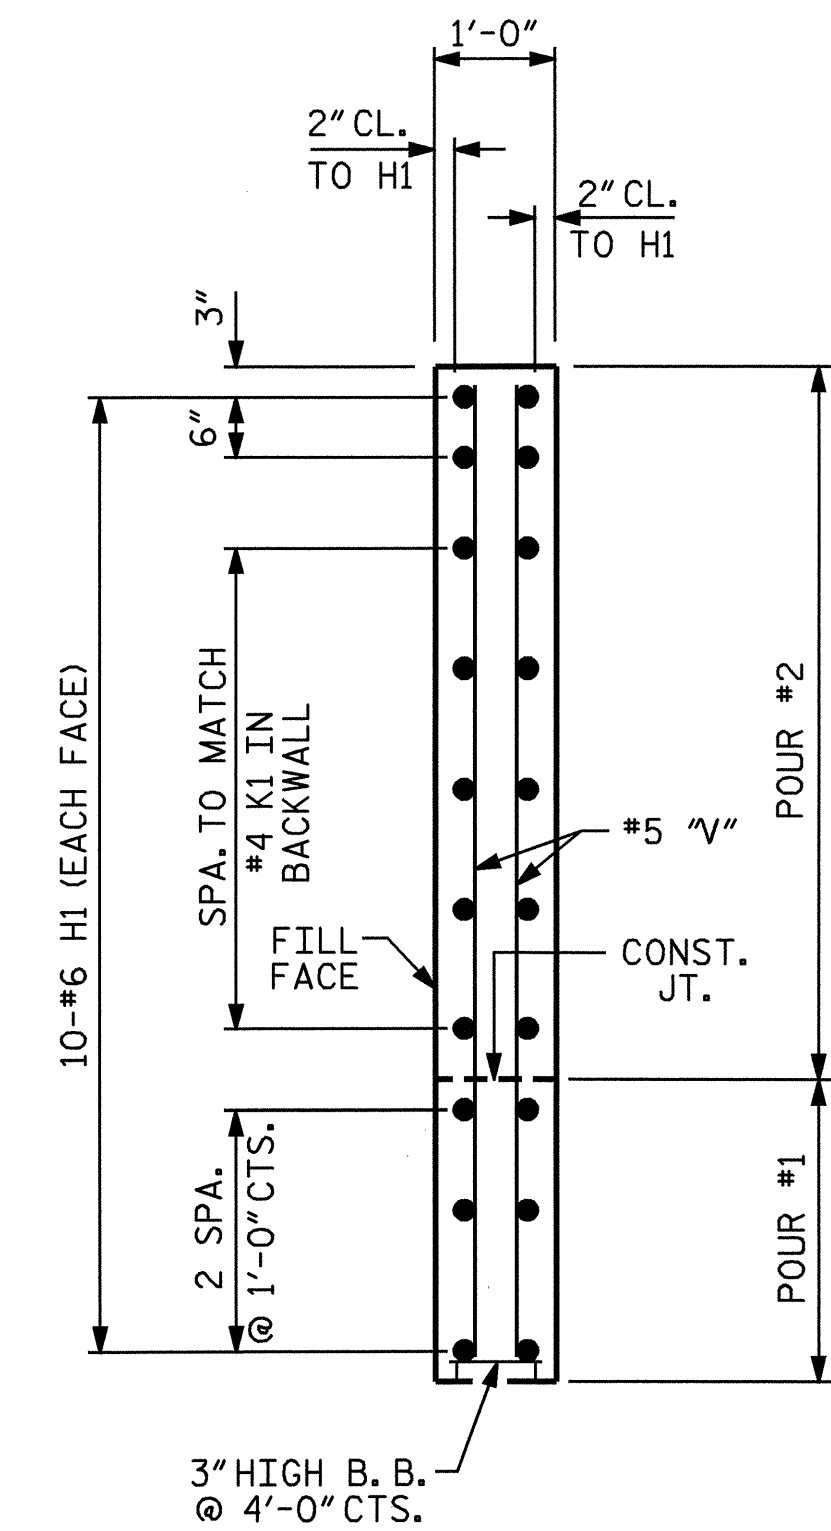


SECTION X-X

PROJECT NO. B-4327
WILSON COUNTY
 STATION: 23+80.00 -L-

SHEET 2 OF 3

STATE OF NORTH CAROLINA
 DEPARTMENT OF TRANSPORTATION
 RALEIGH

SUBSTRUCTURE
 END BENT #2

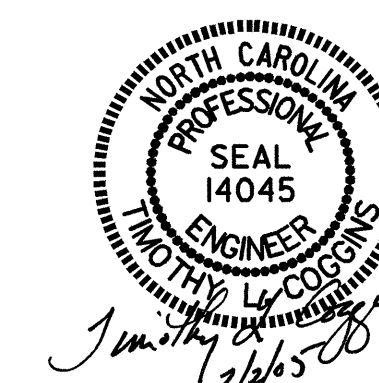

DRAWN BY: PEGGY ADKINS DATE: 11-04
 CHECKED BY: G. KOUCHEKI DATE: 11-04

02-FEB-2005 08:41
 W:\squad\4327\pdkins\MICROS\B4327_SD_E1.01.dgn
 pdkins

REVISIONS						SHEET NO.	
NO.	BY:	DATE:	NO.	BY:	DATE:	S-18	
1			3			TOTAL	24
2			4				