








8/23/99

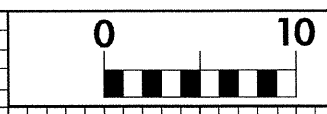

PROJ. REFERENCE NO.
B-4327

SHEET NO.
X-2

150 140 130 120 110 100 90 80 70 60 50 40 30 20 10 0 10 20 30 40 50 60 70 80 90 100 110 120 130 140 150

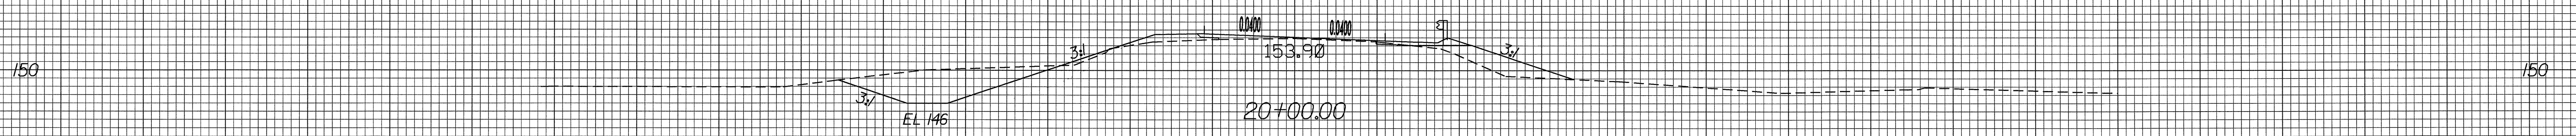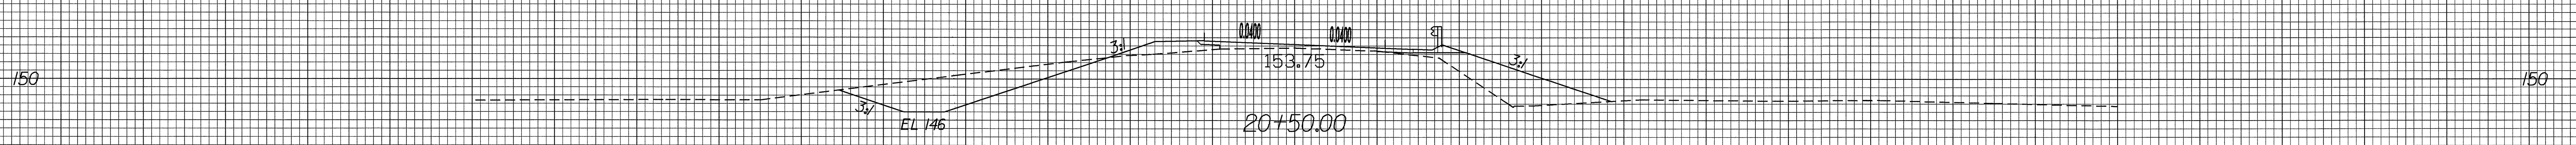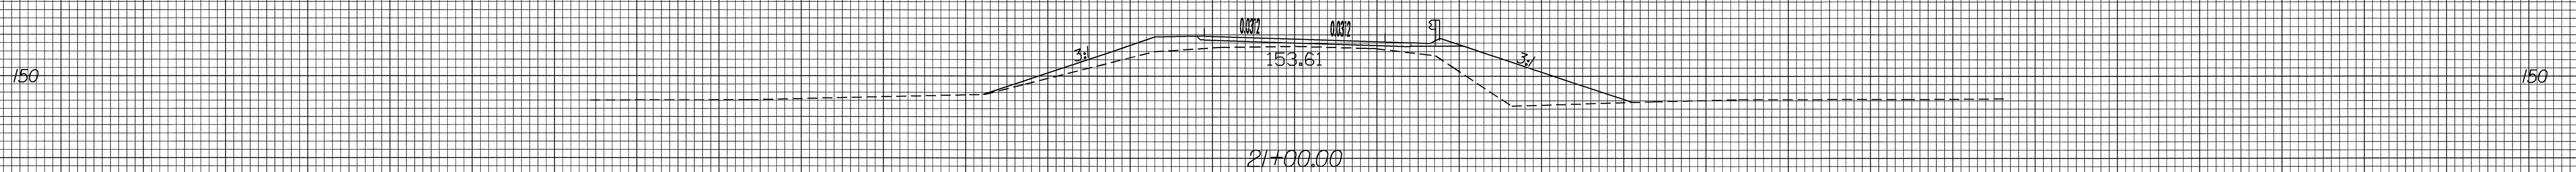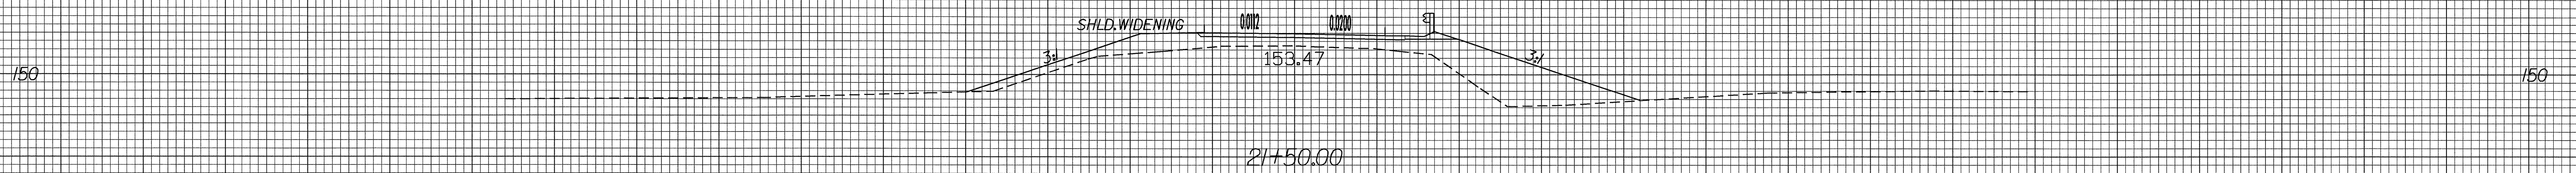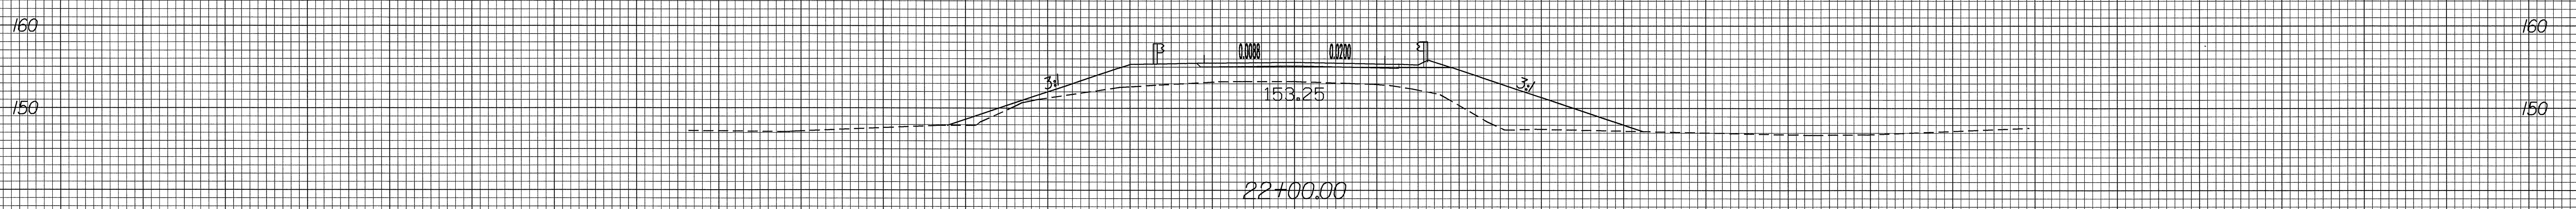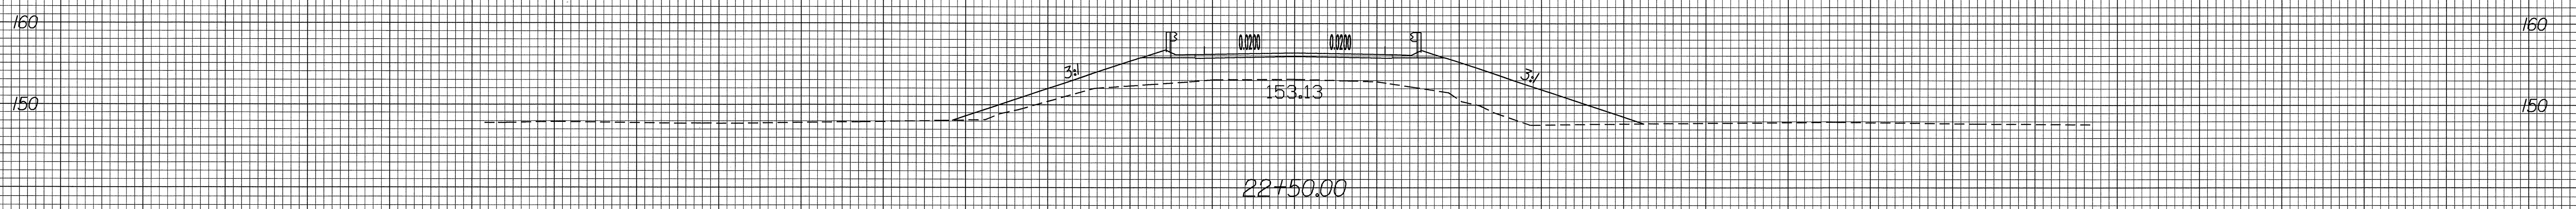

150 140 130 120 110 100 90 80 70 60 50 40 30 20 10 0 10 20 30 40 50 60 70 80 90 100 110 120 130 140 150

07-DEC-2004 13:43
R:\Roadway\SCA\AYL\exp1
Younis AY RD187163