



REVISIONS

-L- CURVE DATA
PI Sta 26+35.50
 $\Delta = 41^{\circ} 30' 00.0''$ (RT)
D = 38' 11" 49.5"
L = 108.6467'
T = 56.8299'
R = 150.0000'
SUPER = AS SHOWN

PROJECT REFERENCE NO. B-2905	SHEET NO. 5
ROADWAY DESIGN ENGINEER	HYDRAULICS ENGINEER
PRELIMINARY PLANS DO NOT USE FOR CONSTRUCTION COMPLETE PLANS FOR R/W ACQUISITION	

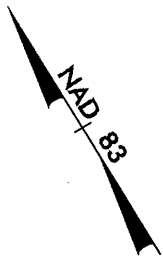

-L- Sta. 26 + 50 END STATE PROJECT B-2905
END F.A. PROJECT NO. BRZ-1179(1)
END CONSTRUCTION

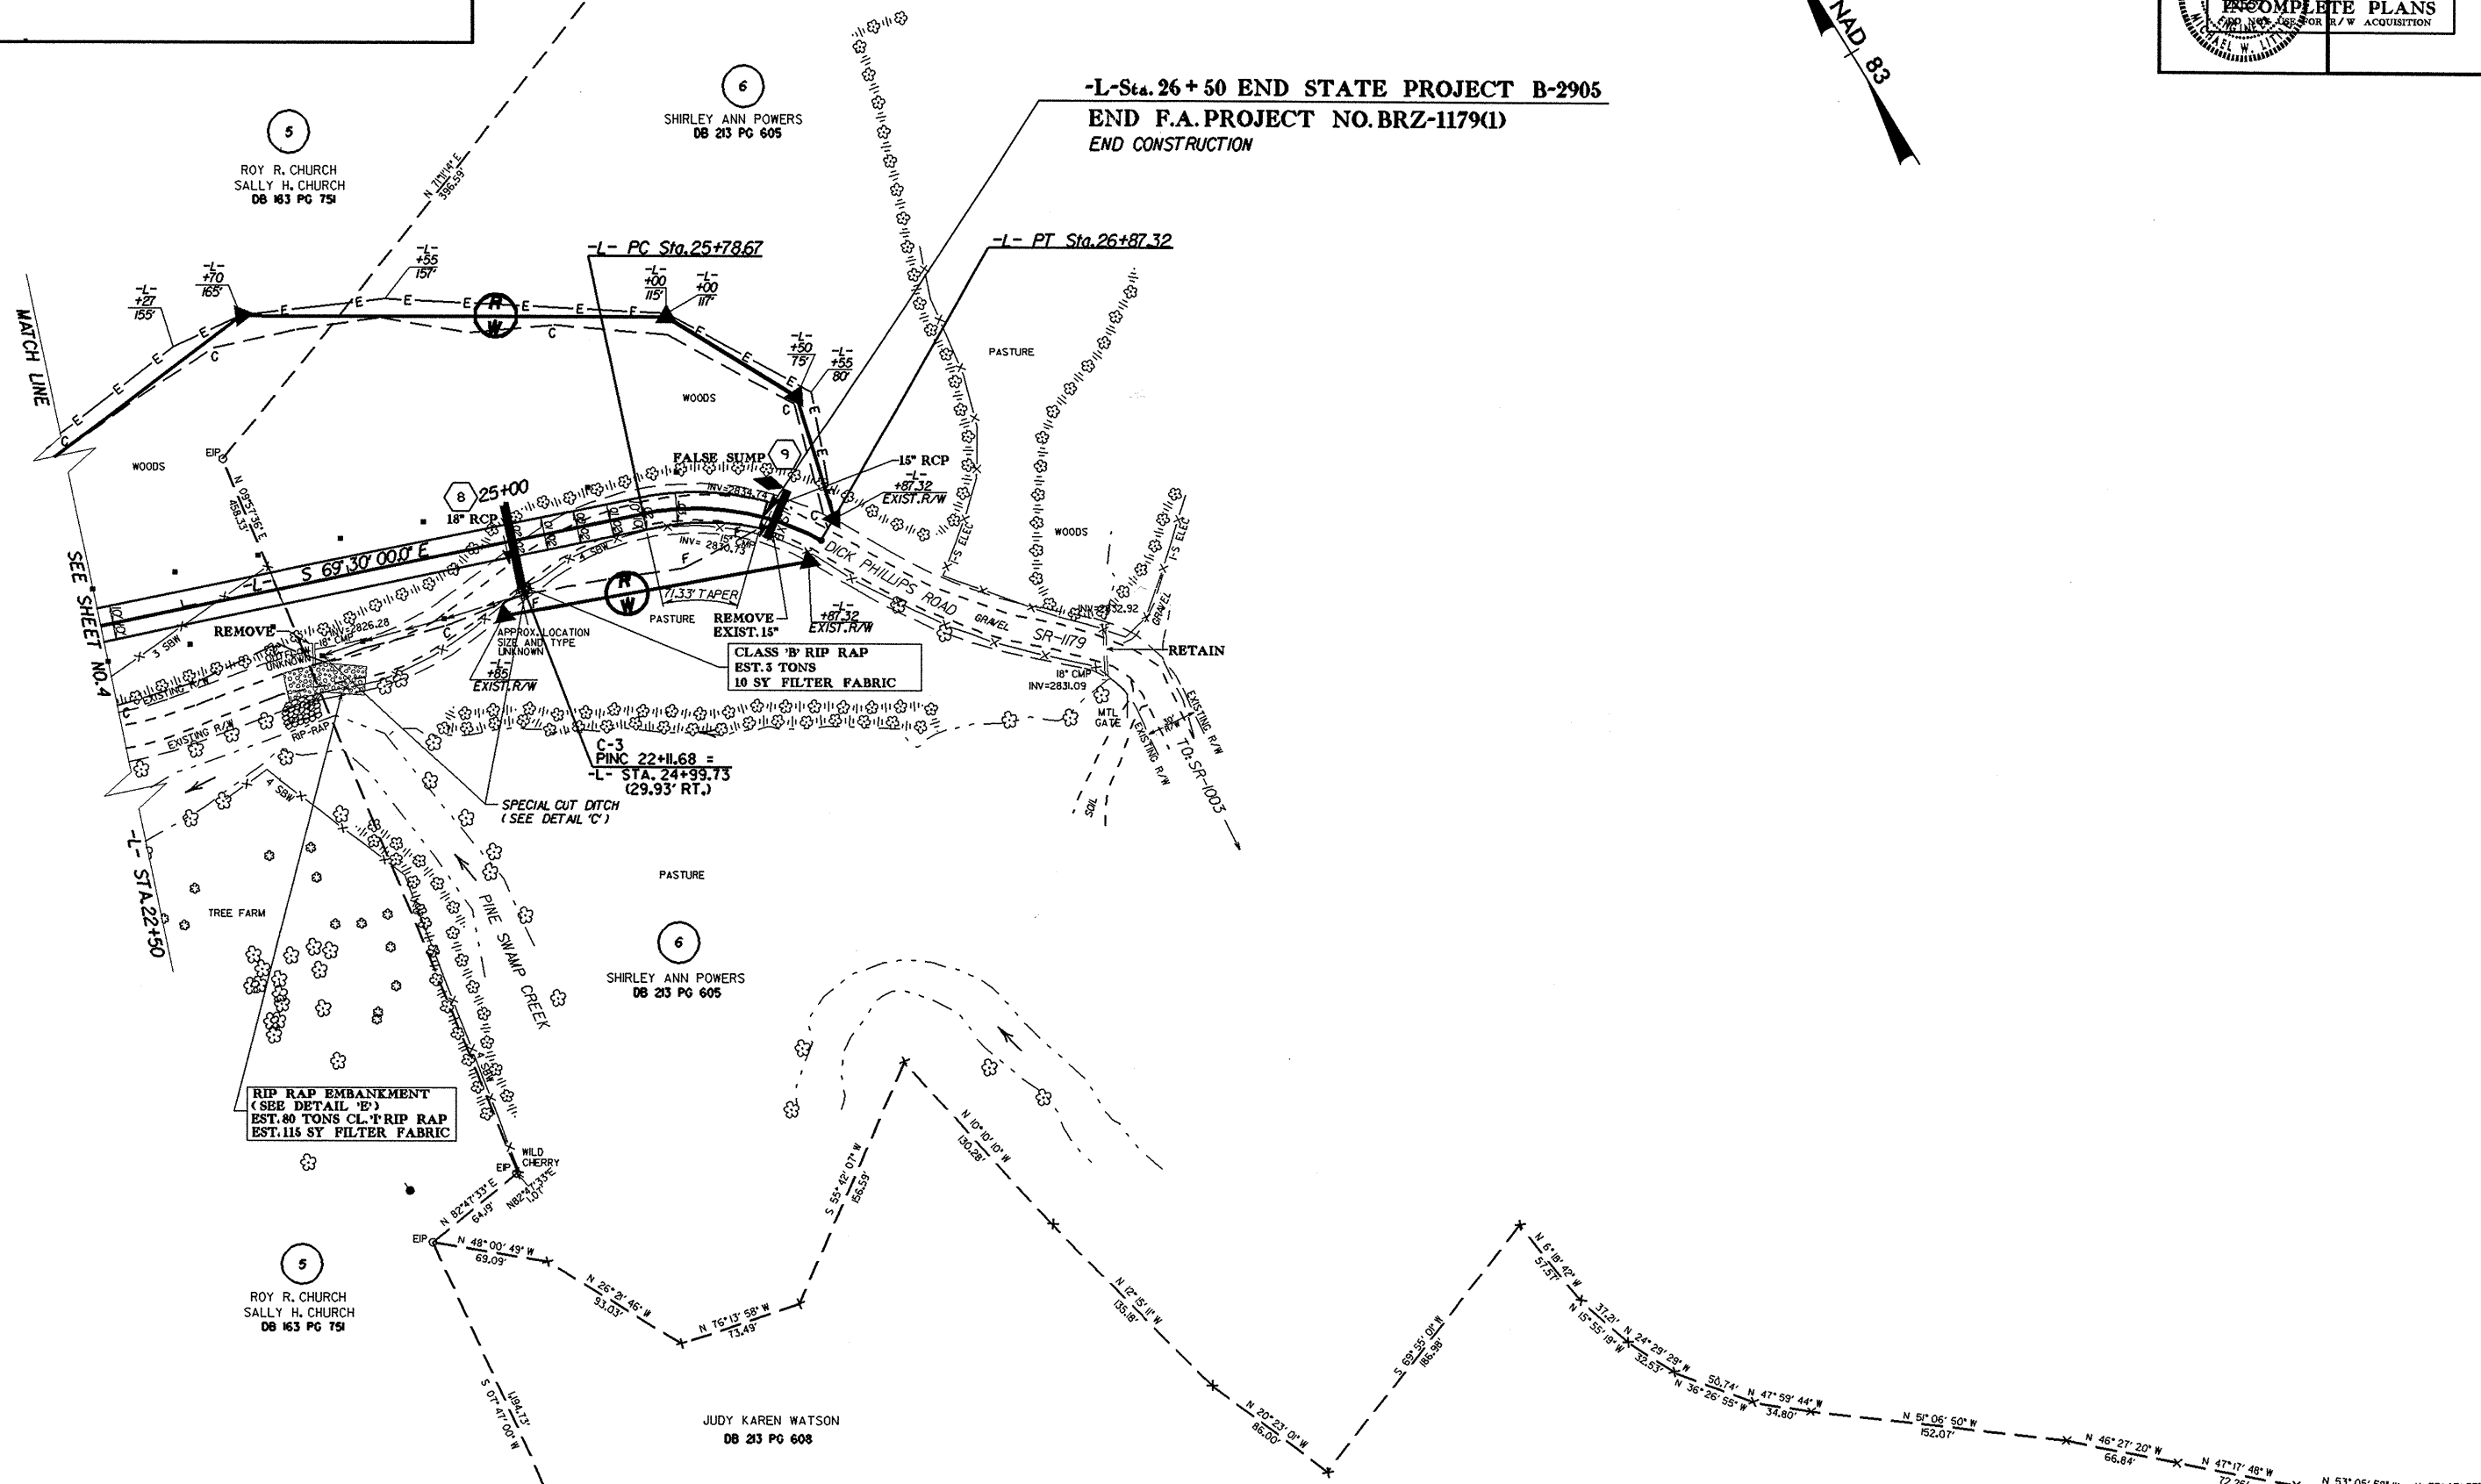

MATCH LINE

SEE SHEET NO. 4

NOTES: (1) SEE SHEET 2-A FOR DRAINAGE DETAILS
 (2) SEE SHEET 6 FOR -L- PROFILE

TIME: 11:00 AM
 DATE: 11/15/05
 DRAWN BY: [Name]
 CHECKED BY: [Name]
 APPROVED BY: [Name]