




END CONSTRUCTION
-D2- STA. 12+66.81

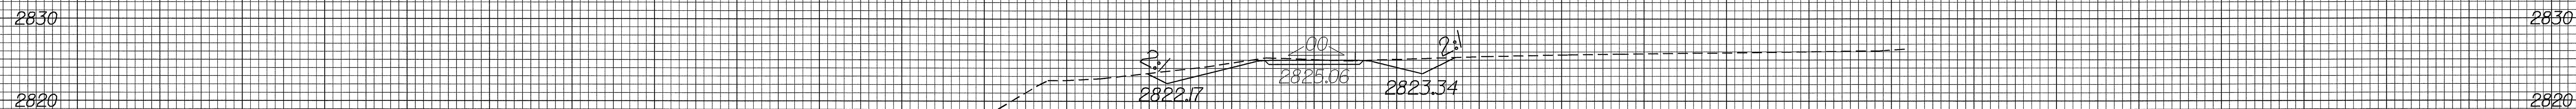

12+50.00

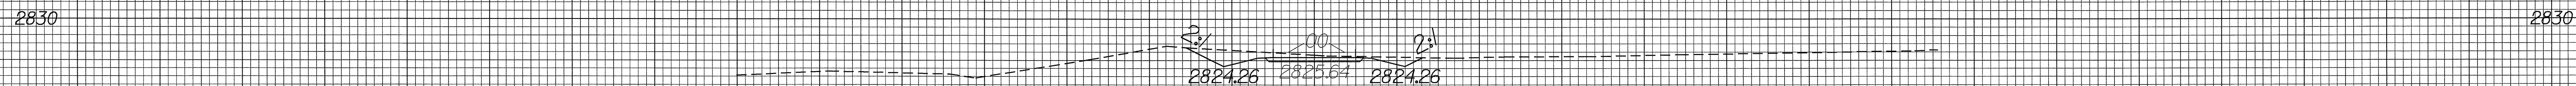

12+00.00

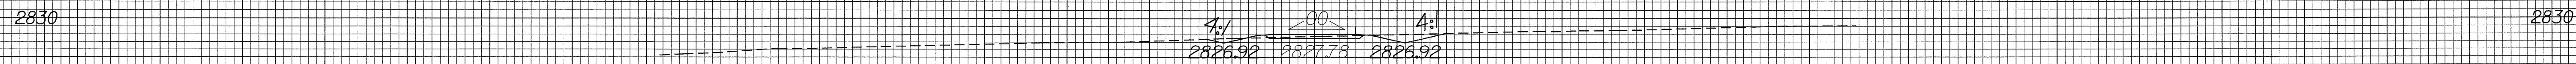

11+50.00

D2