


PLAN OF DECK

NOTES:

- SEE SPECIAL PROVISIONS FOR LATEX MODIFIED CONCRETE.
- SEE SPECIAL PROVISIONS FOR SURFACE PREPARATION.
- DECK DRAINS SHALL BE SEALED PRIOR TO BEGINNING CLASS A SURFACE PREPARATION, SEE SPECIAL PROVISIONS.
- EXPANSION JOINTS SHALL BE COVERED WITH POLYETHYLENE SHEETING OR OTHER APPROVED MATERIAL AND GRAVEL AGGREGATE DAMS PRIOR TO BEGINNING CLASS B SURFACE PREPARATION, SEE SPECIAL PROVISIONS.
- SEE SPECIAL PROVISIONS FOR HYDRO-DEMOLITION.
- NCDOT WILL PROVIDE THE SITE FOR DISPOSAL OF THE TREATED RUN-OFF CAPTURED DURING THE HYDRO-DEMOLITION PROCESS, SEE SPECIAL PROVISIONS.
- THE CONTRACTOR MUST COLLECT AND TREAT RUN-OFF WATER FROM THE HYDRO-DEMOLITION PROCESS, SEE SPECIAL PROVISIONS.
- THE ROANOKE, MIDDLE AND CASHIE RIVERS MAY BE USED AS A WATER SOURCE FOR THIS PROJECT, SEE SPECIAL PROVISIONS.

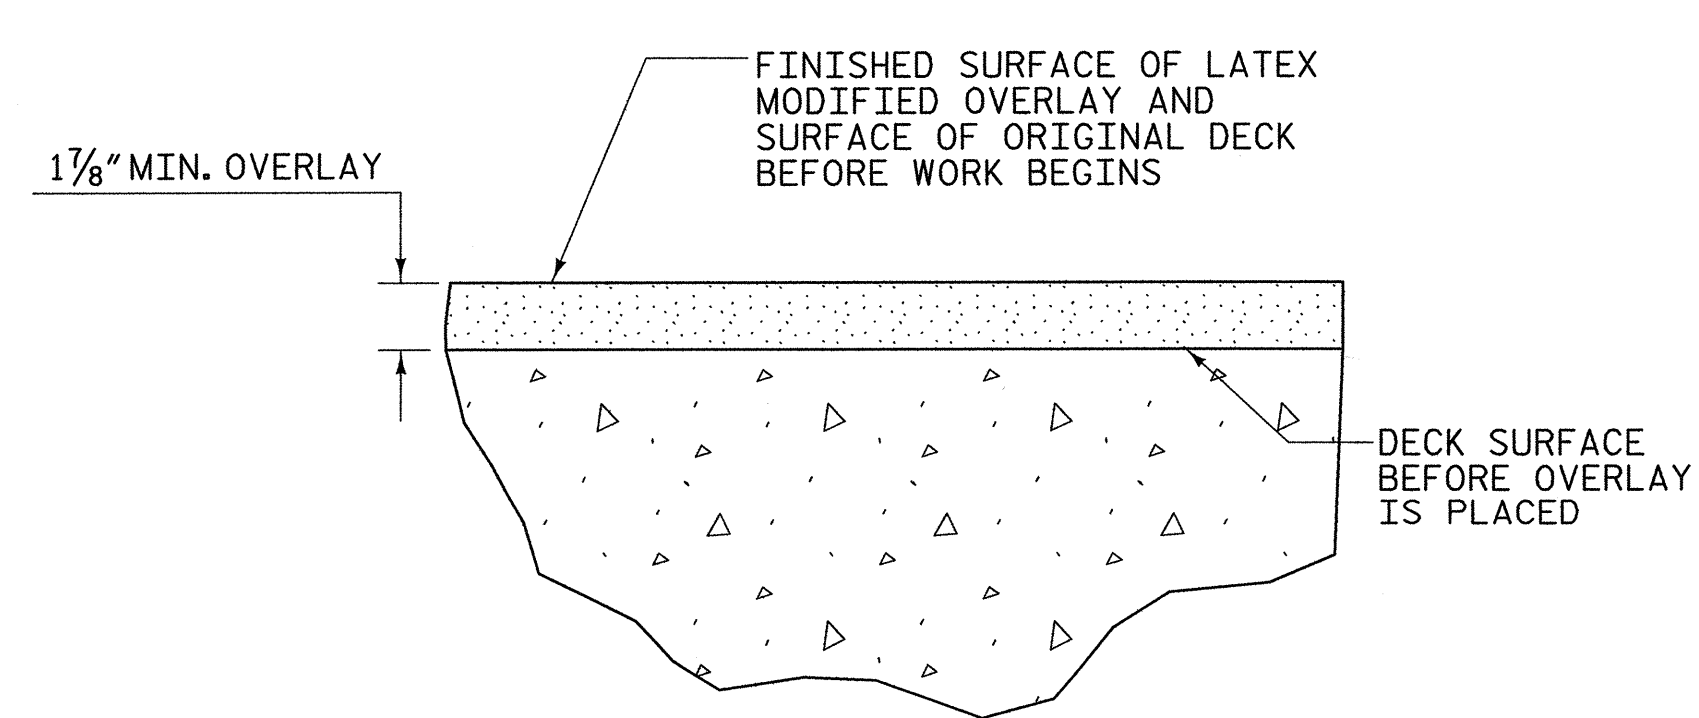


DETAIL FOR LATEX MODIFIED CONCRETE OVERLAY

TOTAL BILL OF MATERIAL *							
CLASS A SURFACE PREPARATION	CLASS B SURFACE PREPARATION	CLASS C SURFACE PREPARATION	CLASS D SURFACE PREPARATION	LATEX MODIFIED CONCRETE	EVAZOTE JOINT SEALS	PAVEMENT MARKINGS (POLYUREA)	RAISED REFLECTIVE PAVEMENT MARKERS
SQ. YDS.	SQ. YDS.	SQ. YDS.	SQ. YDS.	SQ. YDS.	LUMP SUM	LIN. FEET	EACH
18,175	17,575	400	200	18,175		15,693	73

* QUANTITIES ARE SHOWN FOR INFORMATIONAL PURPOSES ONLY.

PROJECT NO. B-4858
BERTIE COUNTY
 STATION: 21+20.67 -L-

DECK REHAB. FOR BRIDGE NO. 7
 STATE OF NORTH CAROLINA
 DEPARTMENT OF TRANSPORTATION
 RALEIGH
 GENERAL DRAWING FOR
 DECK REPAIR OF BRIDGE OVER
 ROANOKE RIVER, MIDDLE RIVER
 AND CASHIE RIVER
 BETWEEN US 64 AND US 17
 28' CLEAR ROADWAY - 90° SKEW

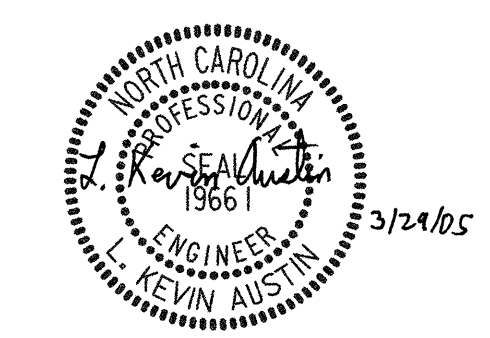

REVISIONS						SHEET NO.	
NO.	BY:	DATE:	NO.	BY:	DATE:	TOTAL SHEETS	
1			3			3	
2			4			6	

DRAWN BY : W. B. ALLEN DATE : 2/05
 CHECKED BY : L. K. AUSTIN DATE : 2/05

03/29/2005 02:03:39 PM c:\p\project\2002\29020 B 4858\Structure\4858_S01.dgn