




8/23/99

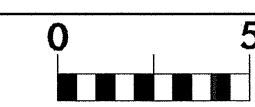

PROJ. REFERENCE NO.  
B-3828

SHEET NO.  
X-3

70 60 50 40 30 20 10 0 10 20 30 40 50 60 70

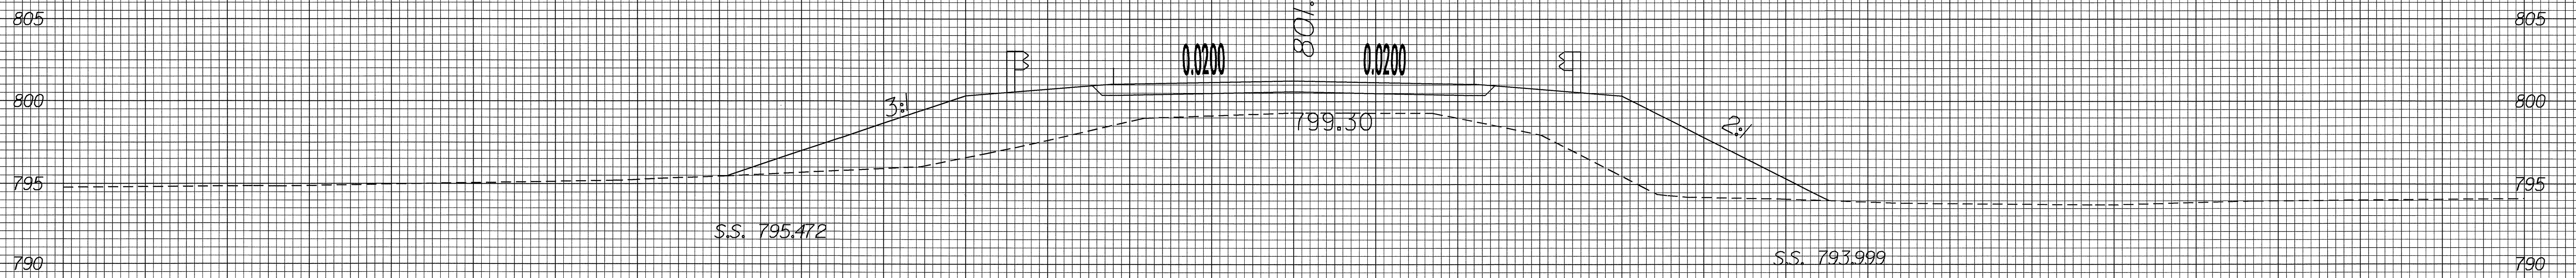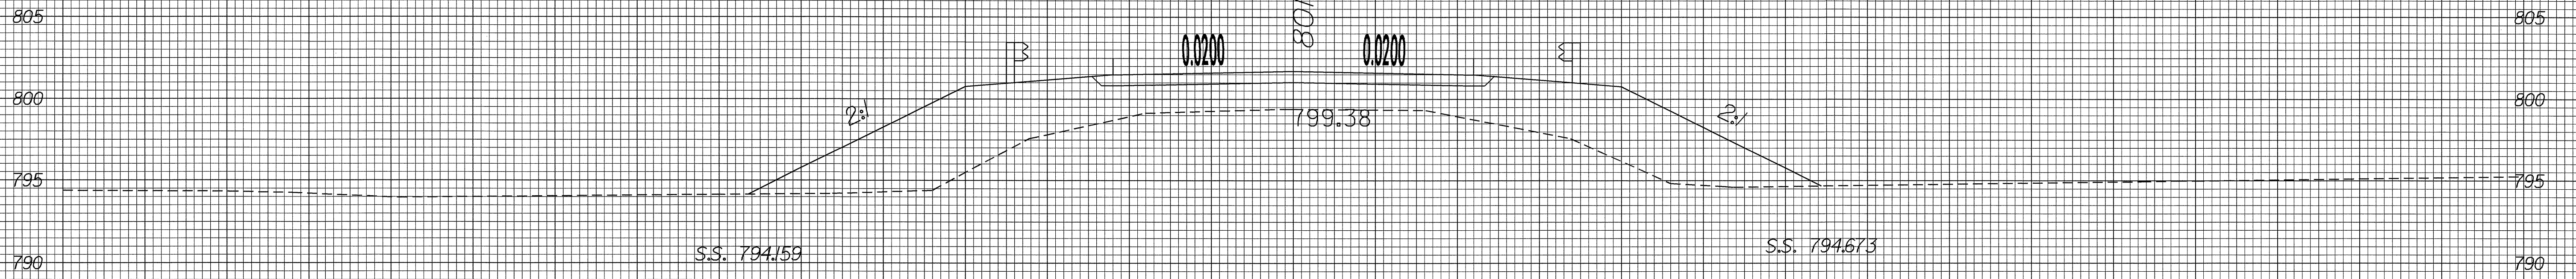

16-FEB-2005 10:12  
r:\roadway\psc\B3828\PL\_1.dgn  
smebbos

70 60 50 40 30 20 10 0 10 20 30 40 50 60 70