
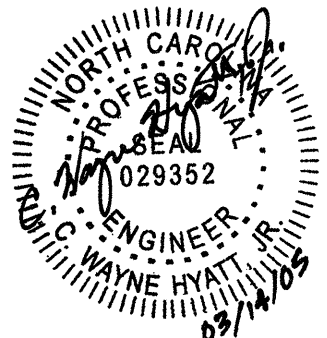


7/2/99

| | | | |
|--|--|--------------------------|--|
| PROJECT REFERENCE NO. B-3445 | | SHEET NO. 2B | |
| RW SHEET NO. | | | |
| ROADWAY DESIGN ENGINEER | | PAVEMENT DESIGN ENGINEER | |
|  | | | |
| Carter Burgess Consultants in Planning, Engineering, Architecture, Construction Management and Related Services 581 Glenwood Avenue, Suite 300 Raleigh, North Carolina 27612 | | | |


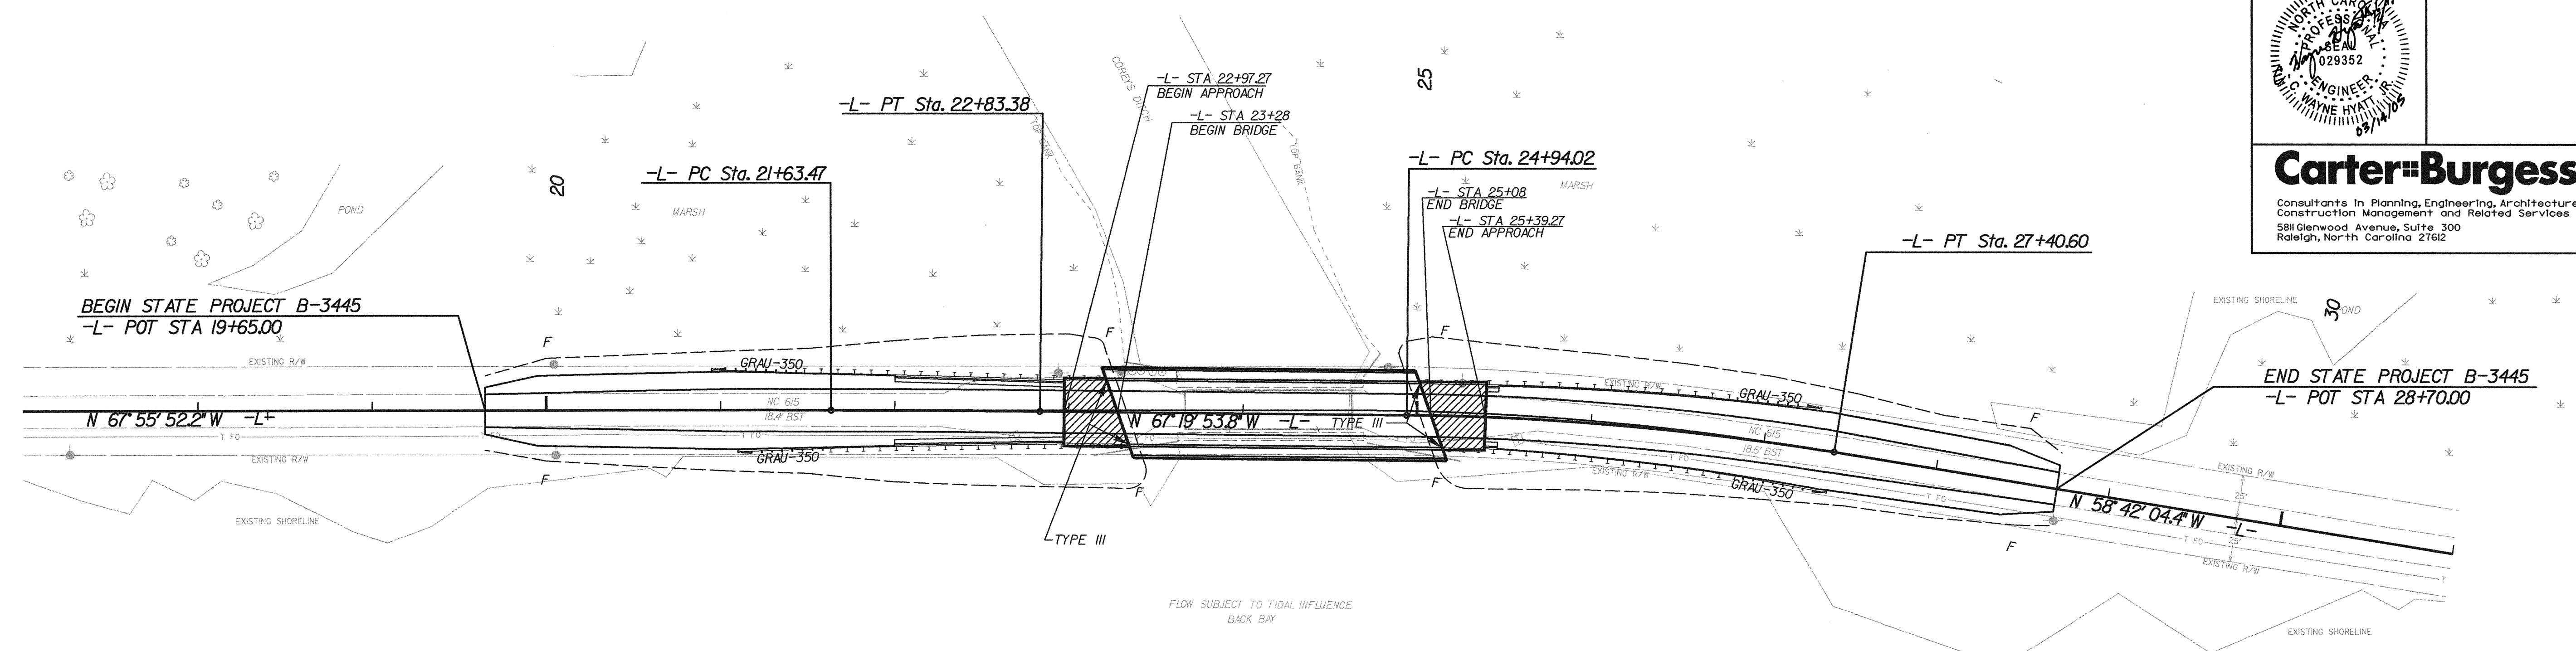


NOTE:
 UNDERCUT LIMITS SHALL NOT EXTEND OUTSIDE
 OF THE LIMITS SHOWN BY STATION AND OFFSET.

UNDERCUT - PLAN VIEW

LIMITS OF UNDERCUT 

Scale: 1" = 50'

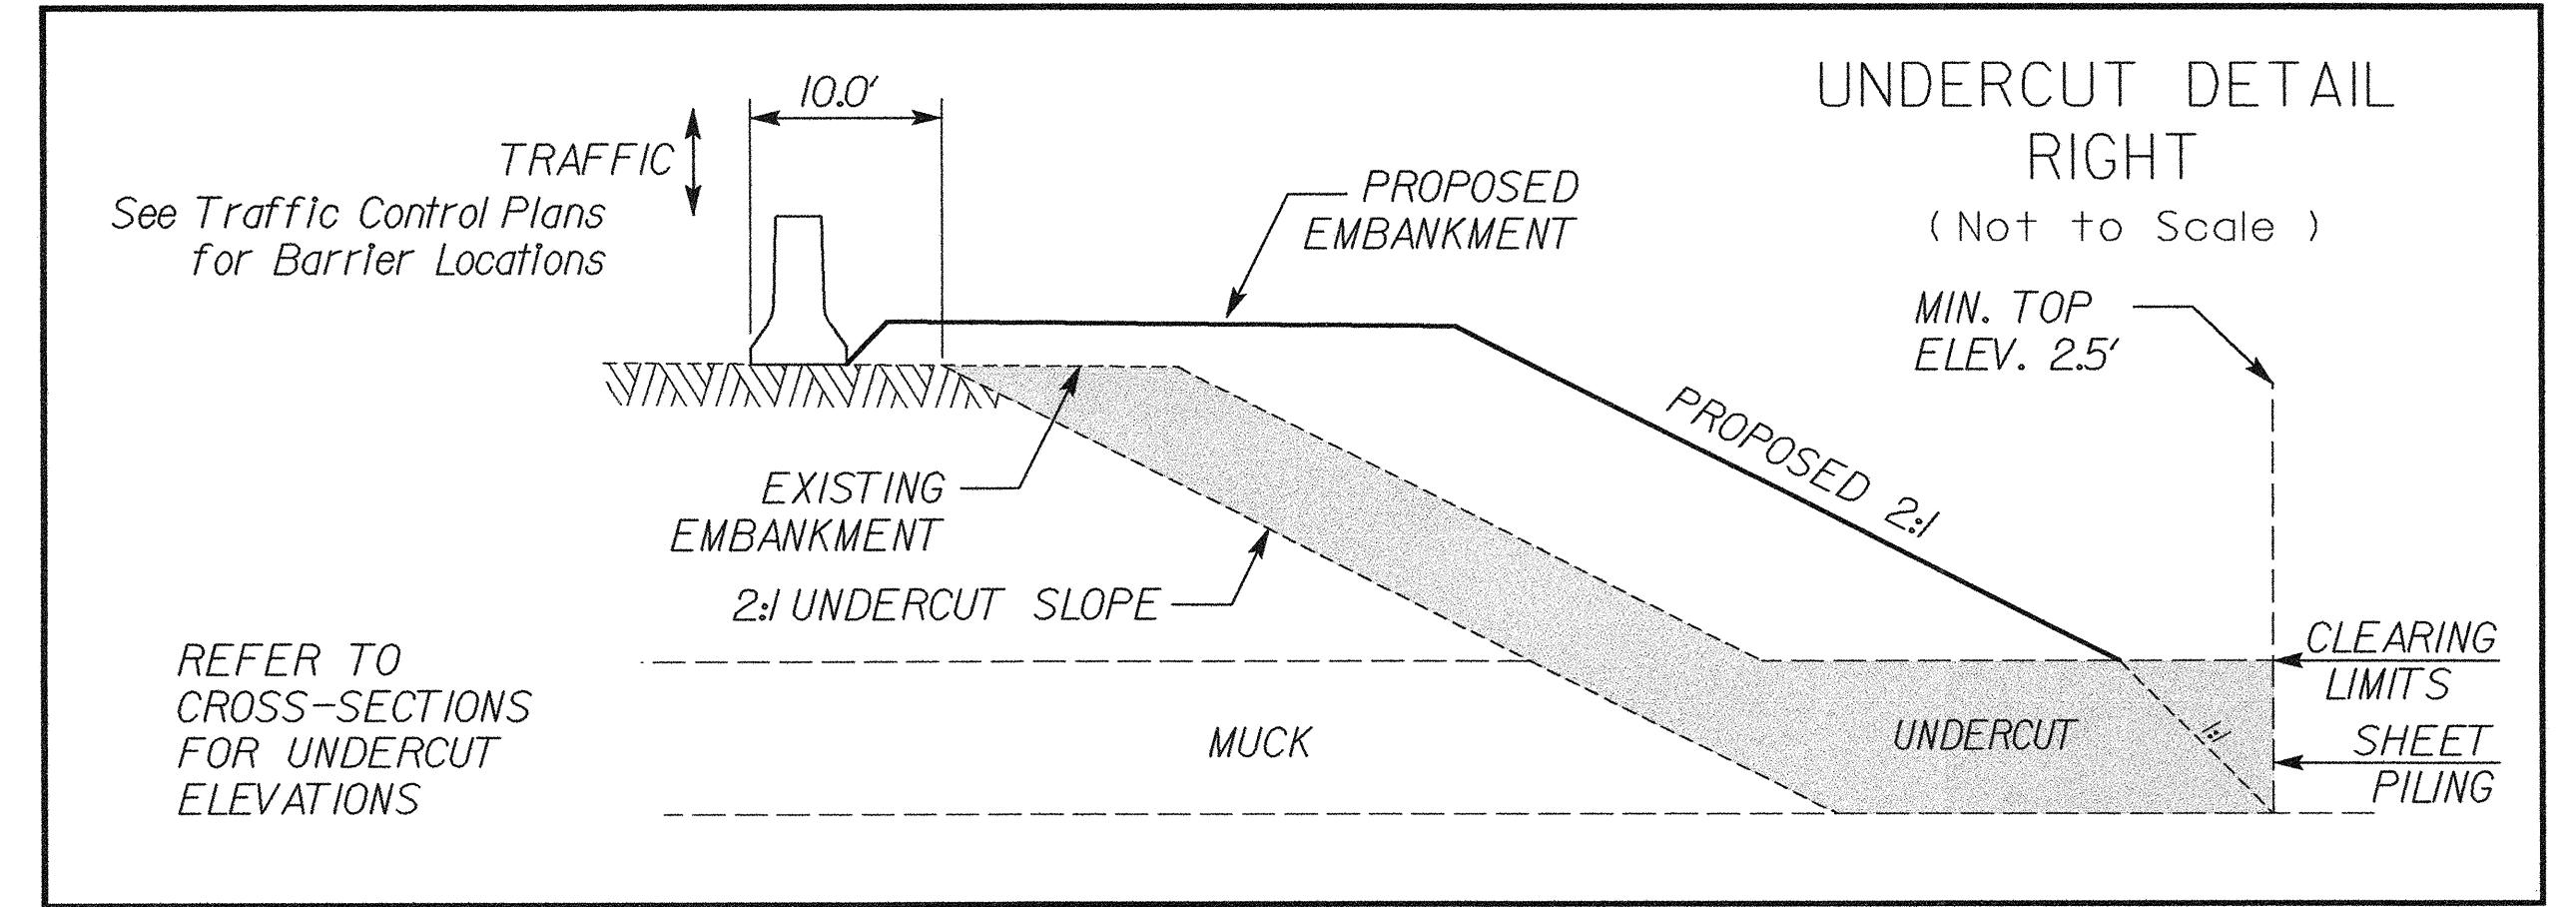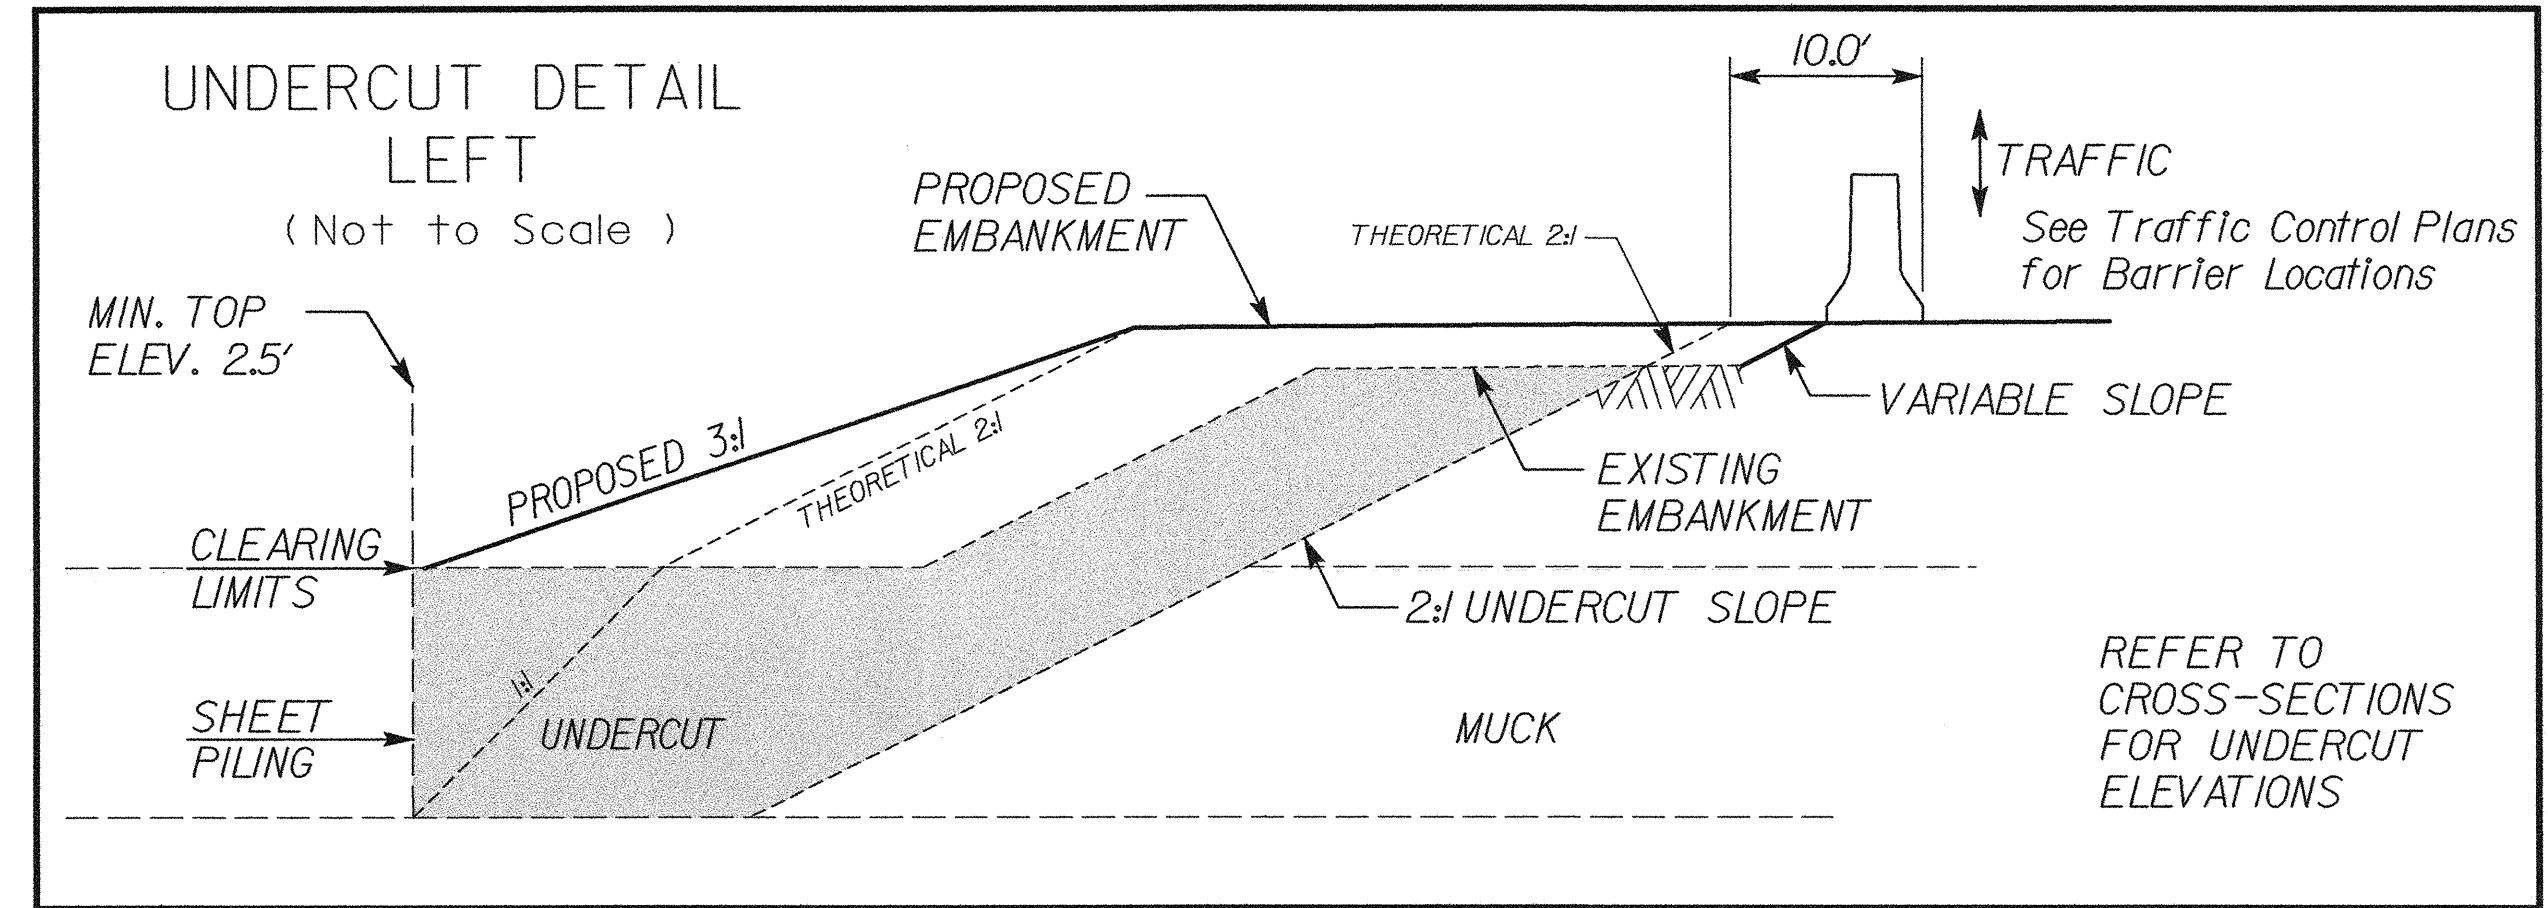

3/14/2005
 T:\Rogers\Projects\09\0017_001-B3445\Plan\Eng\1sh\B3445.tup
 12:05:56 PM