



NORTH CAROLINA DEPARTMENT OF TRANSPORTATION

STATE SHIPYARD

MANN'S HARBOR, NORTH CAROLINA


PHASE VII

MARINE MAINTENANCE FACILITY

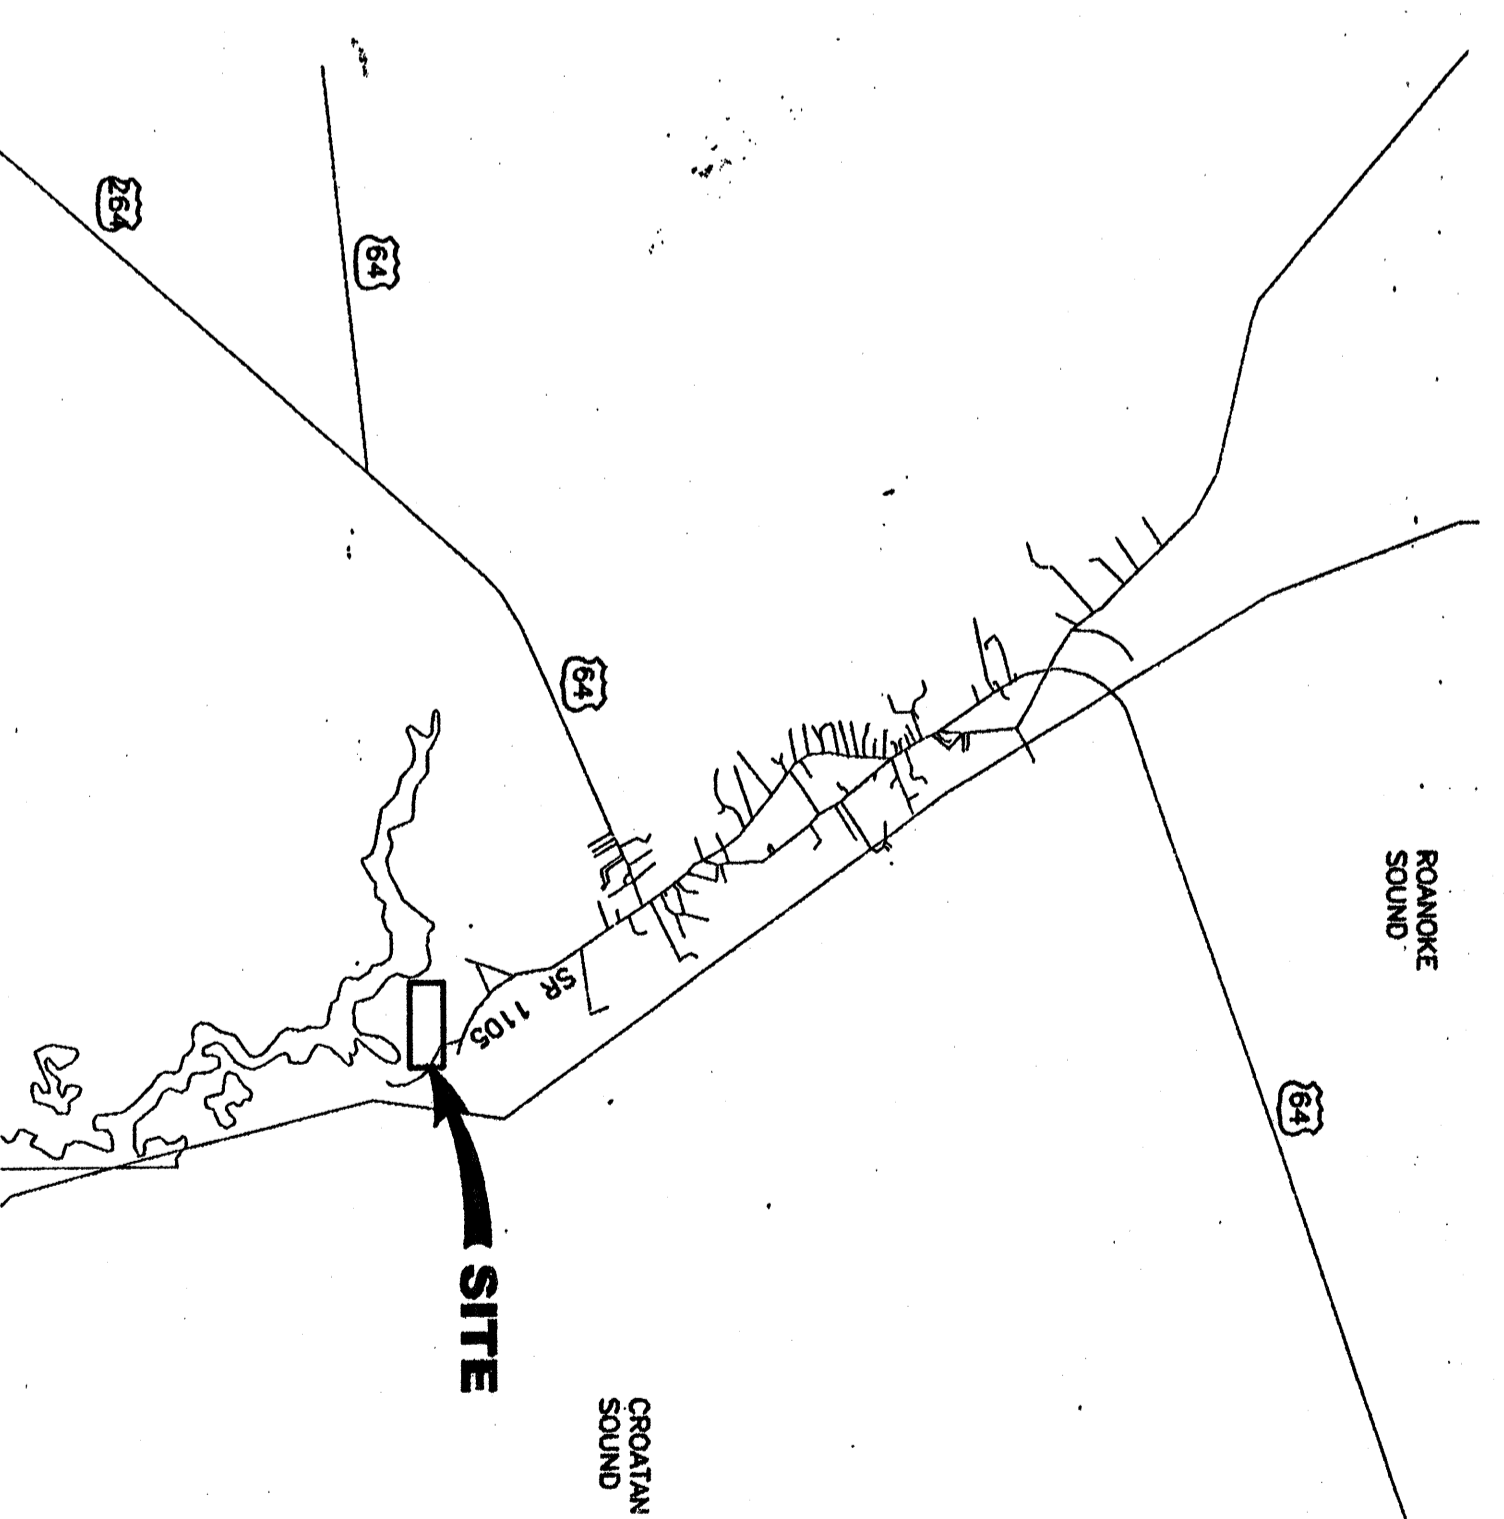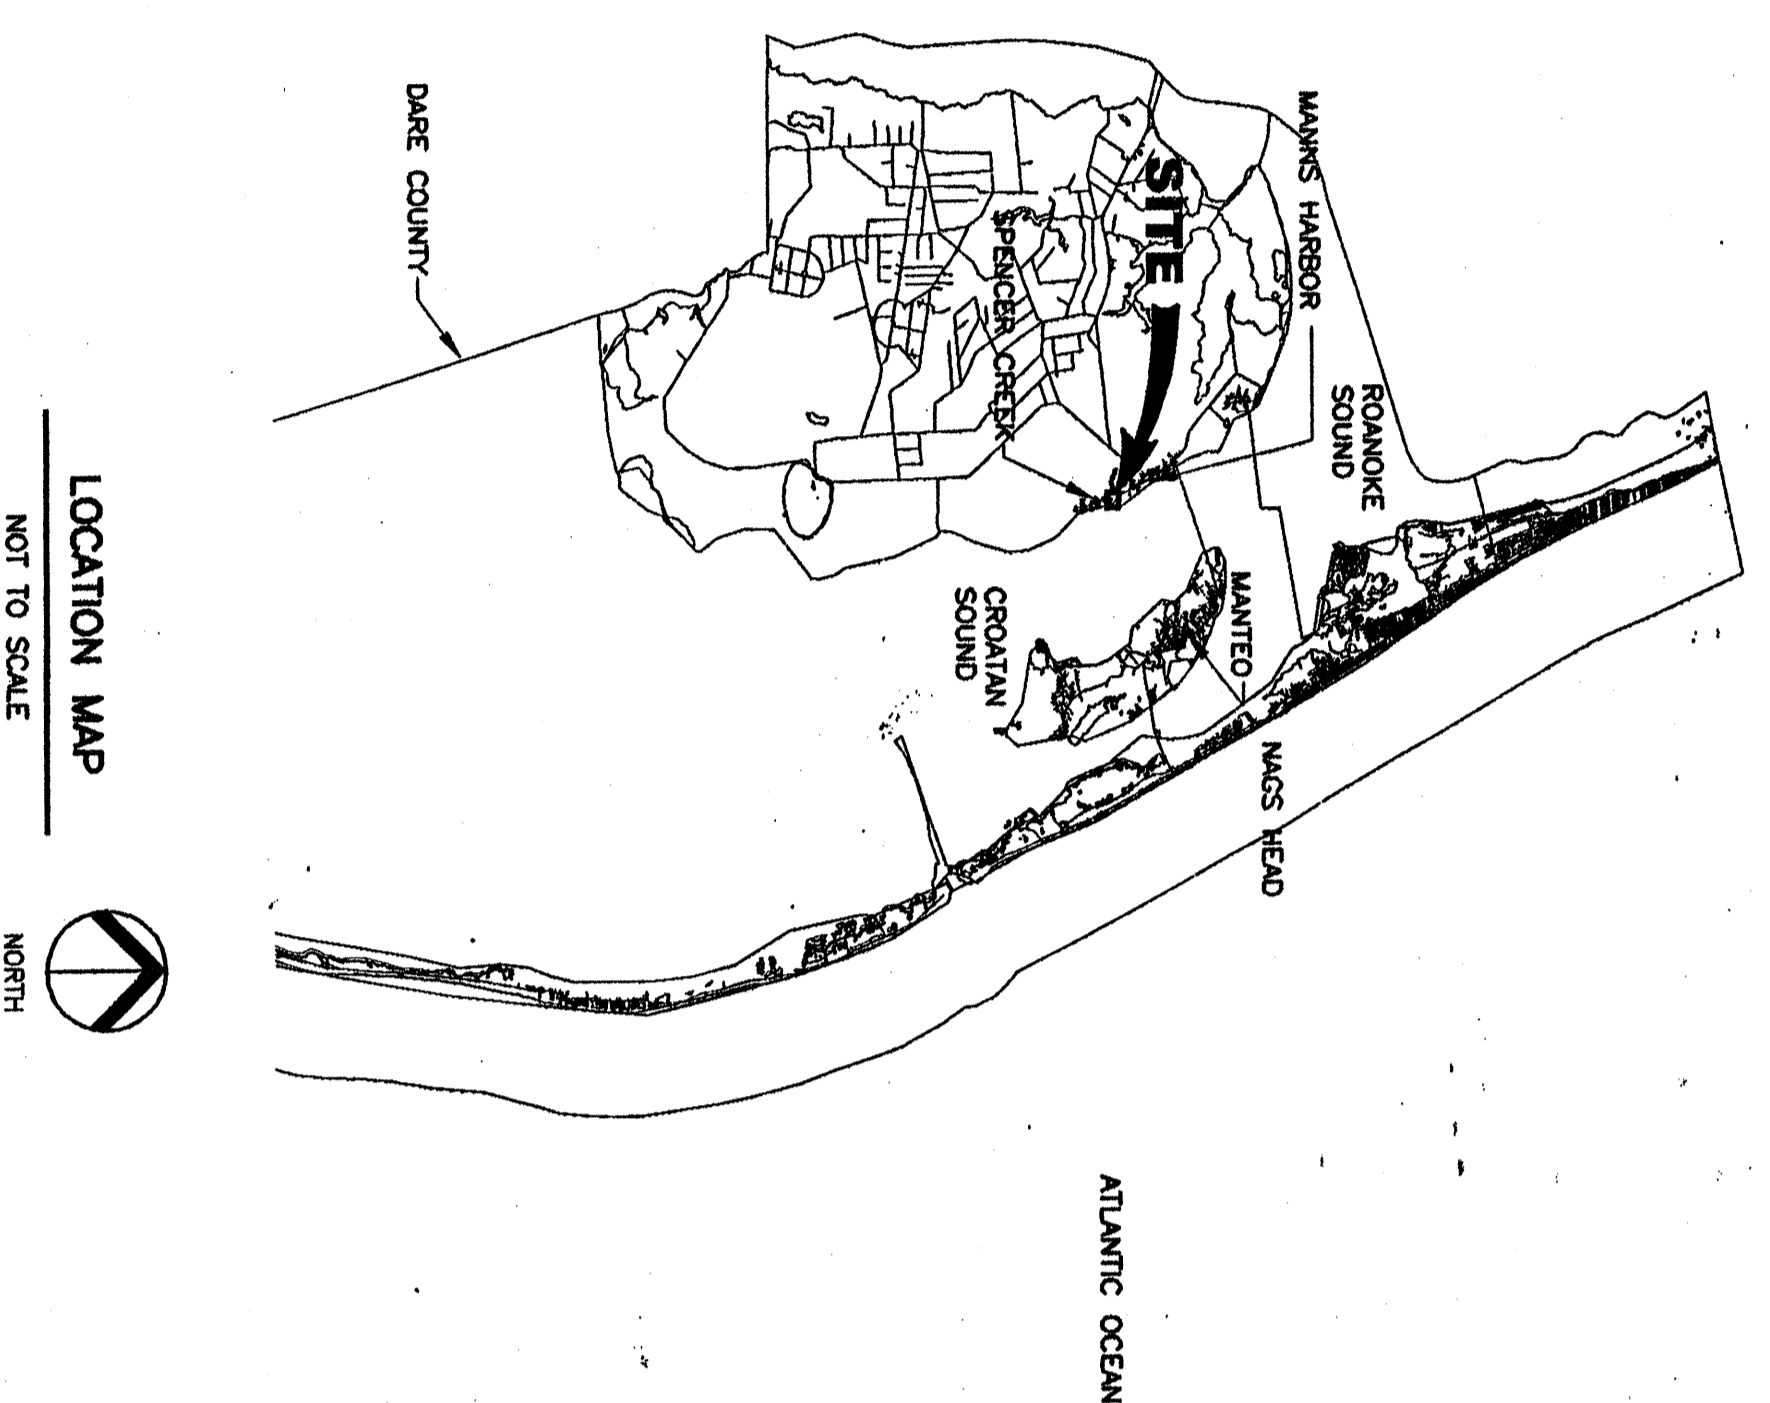

Carol Ann Walker
 1612905

CALL 1-800-637-4949 48 HOURS BEFORE
DIGGING TO LOCATE UTILITY LINES

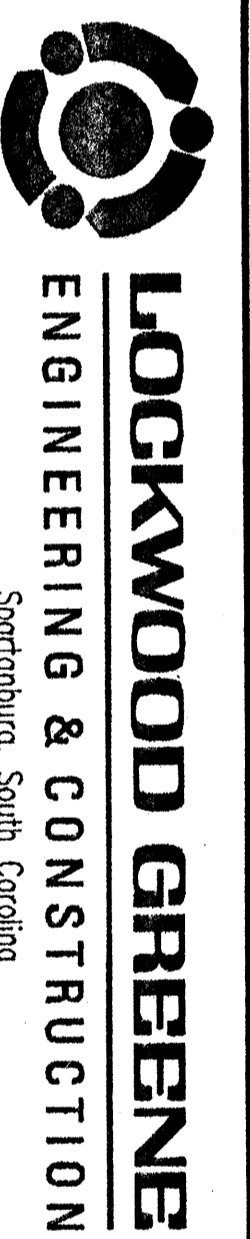

COVER SHEET AND VICINITY MAP

PHASE VII
MARINE MAINTENANCE FACILITY
NORTH CAROLINA DEPARTMENT OF TRANSPORTATION
MANN'S HARBOR, NC

DATE: 01/26/04-03
SCALE: NONE
SHEET: 0
C-700

NO.	DATE	DESCRIPTION	BY	CHK	APP
1	1-8-FEB-2005	ISSUED FOR BID/CONSTRUCTION - STAGE 1 PACKAGE	CDW	CDW	

DESIGNED BY	DATE	SCALE
CD WALKER		
CHECKED BY	DATE	SCALE
CD WALKER		

PROJECT NO.	DATE	SCALE
012684-03		
PROJECT NAME	DATE	SCALE
MANN'S HARBOR MARINE MAINTENANCE FACILITY		