





PROJECT REFERENCE NO.	SHEET NO.
R-2552B	PHASE II EC-12A
R/W SHEET NO.	
ROADWAY DESIGN ENGINEER	HYDRAULICS ENGINEER
CONST.REV.	
R/W REV.	

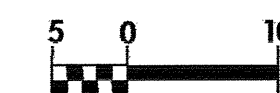

.35 HECTARE STREAMBANK REFORESTATION

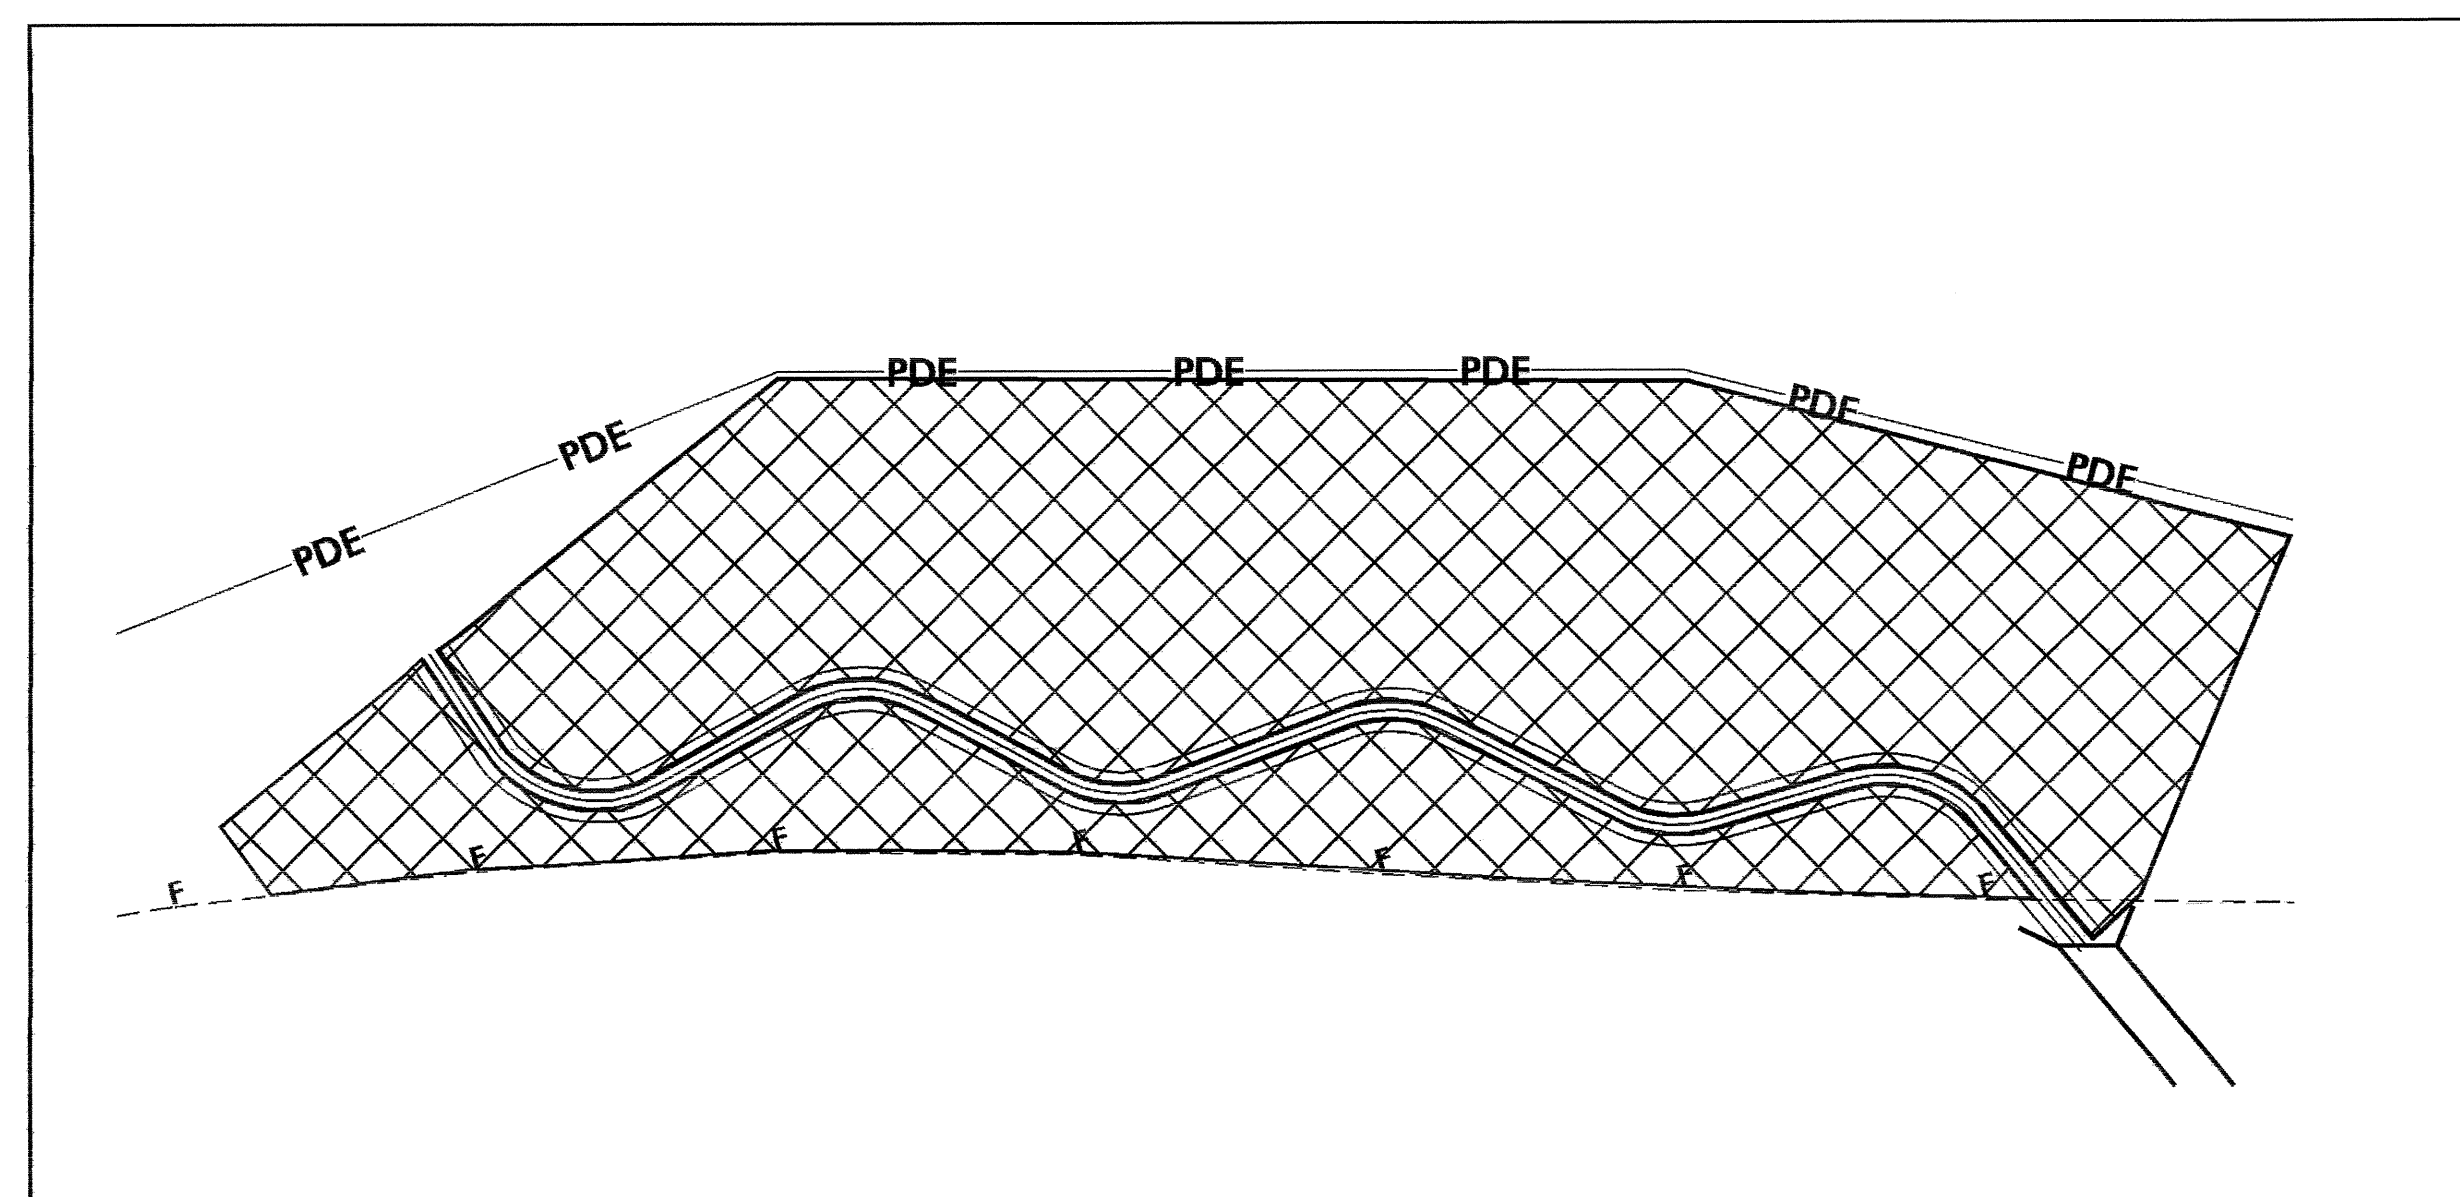

SEE RF-2 AND PROJECT SPECIAL PROVISIONS