




PROJ. REFERENCE NO. R-2552B&C	SHEET NO. TCP-51
----------------------------------	---------------------

STATE OF
NORTH CAROLINA
DEPT. OF TRANSPORTATION
DIVISION OF HIGHWAYS
RALEIGH, N.C.

1-02

METRIC STANDARD DRAWING FOR
DRUMS

SHEET 1 OF 1
1130D01

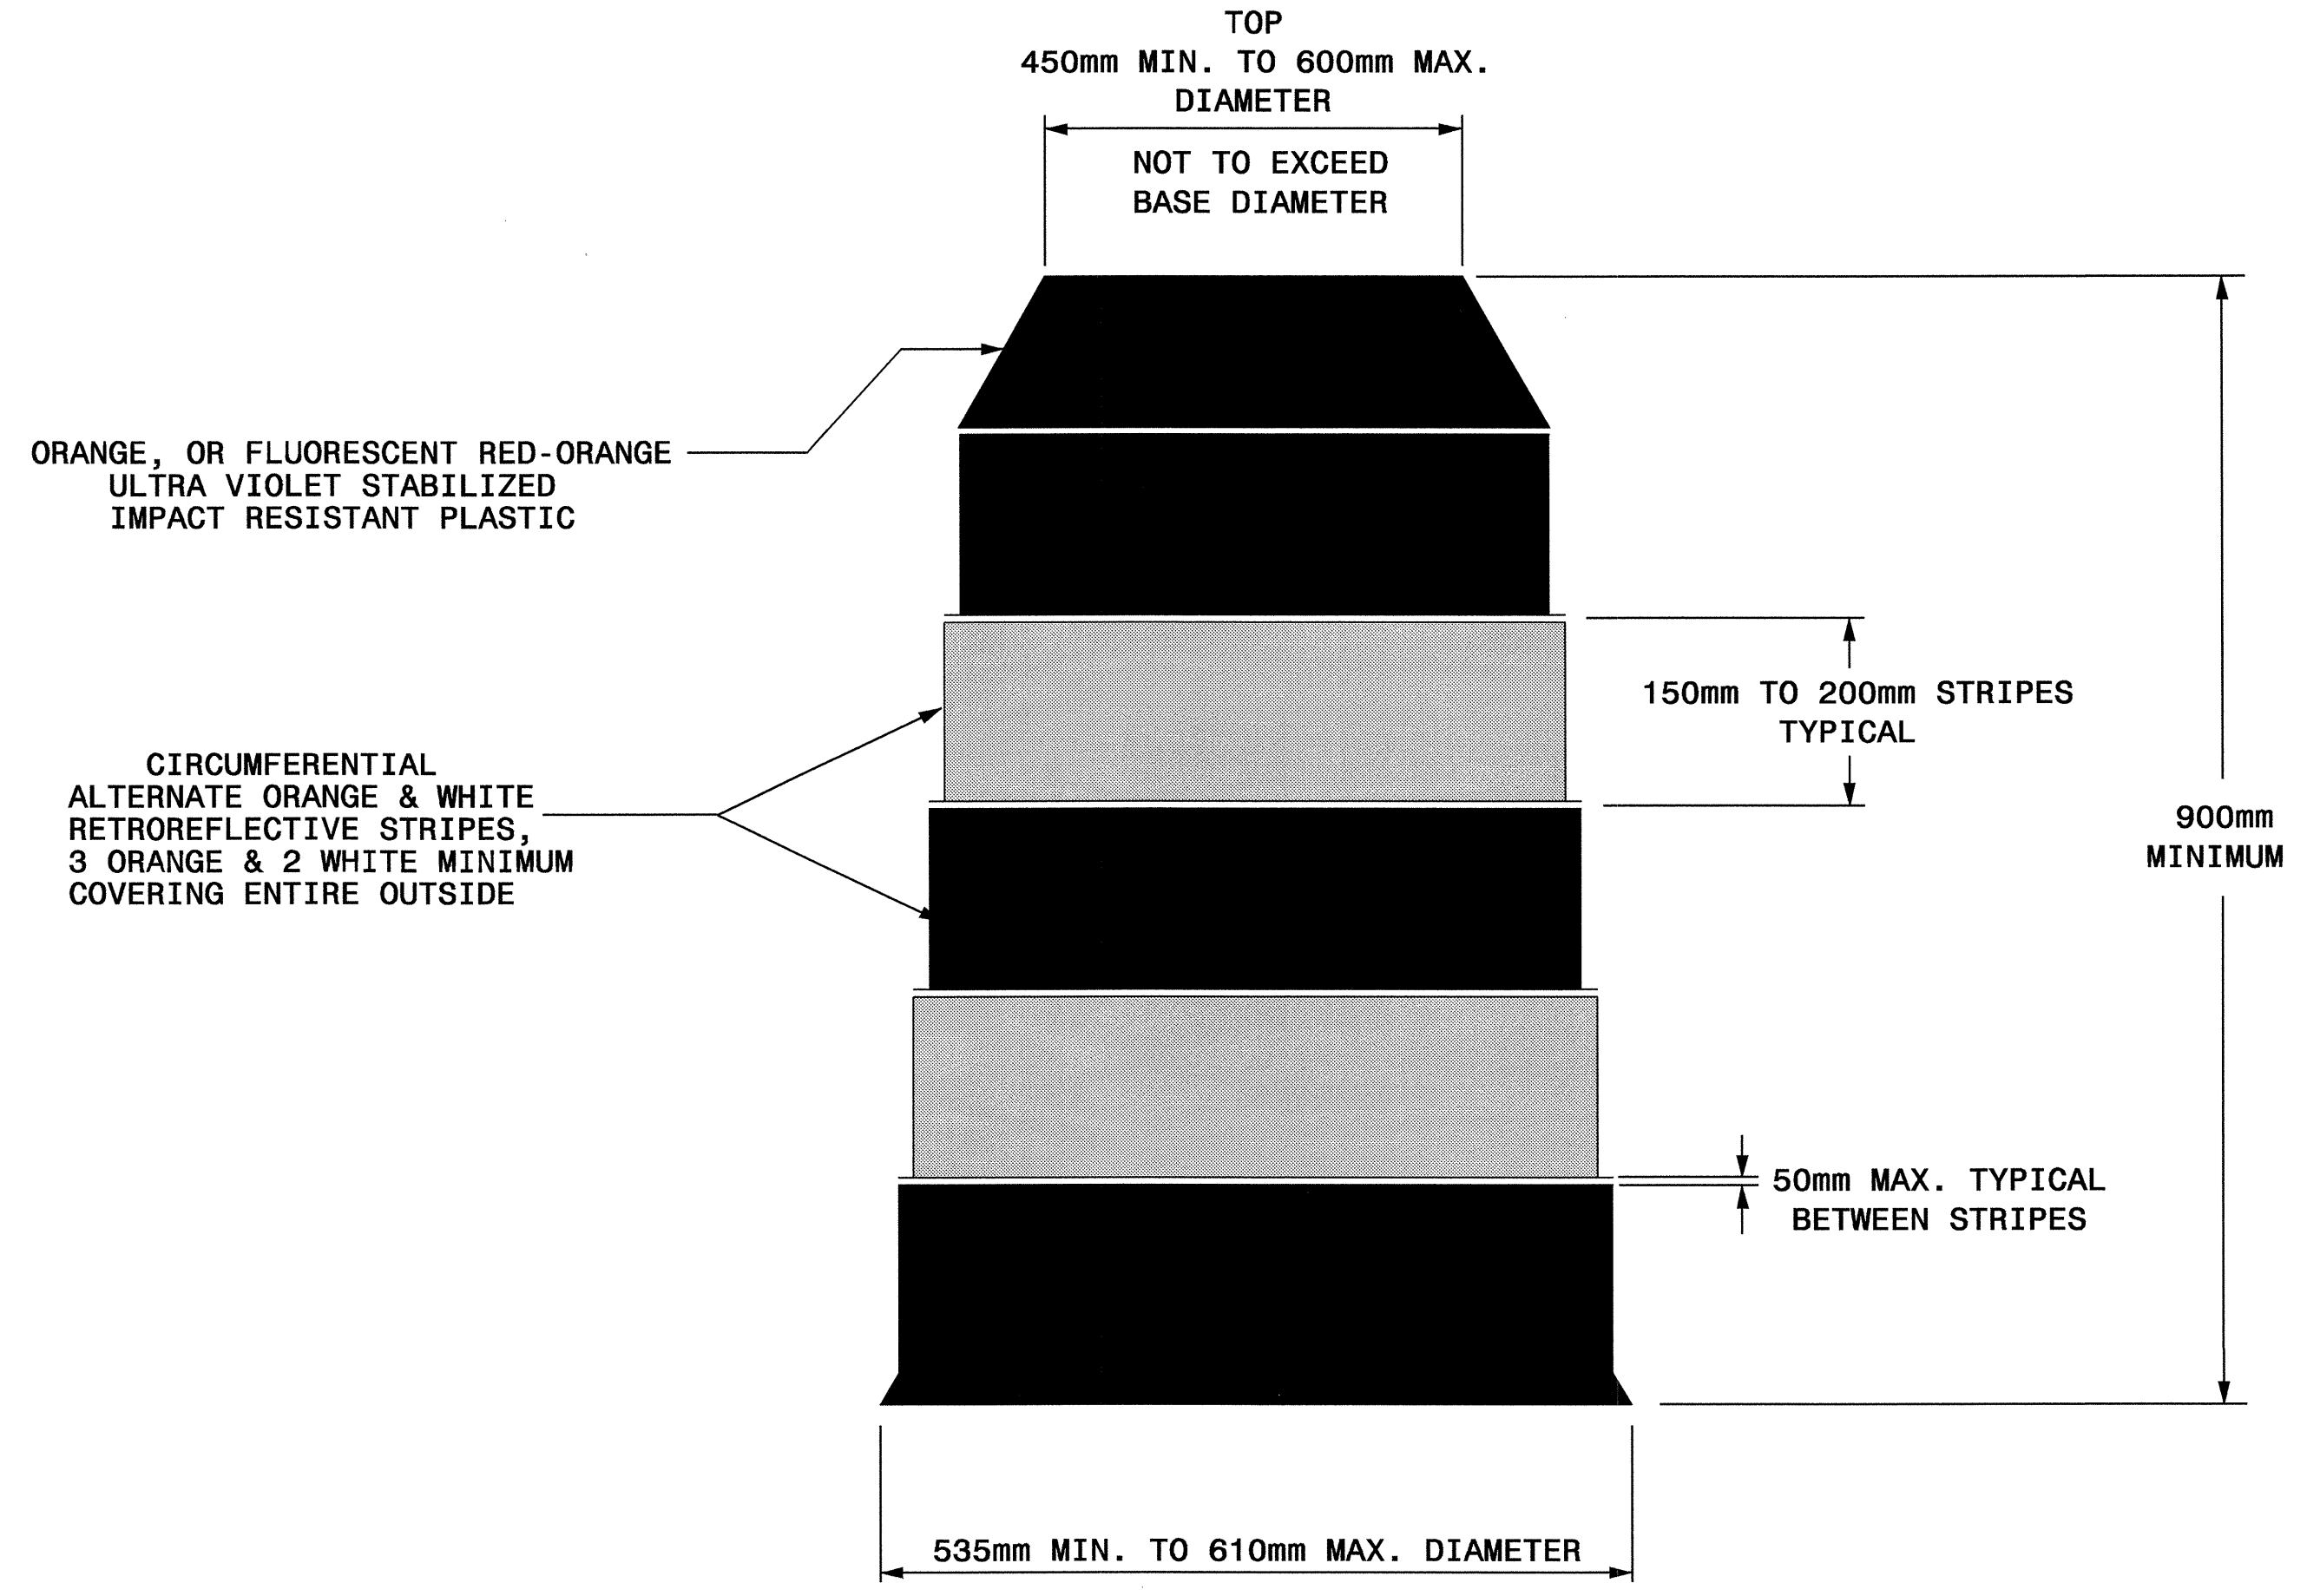

GENERAL NOTES

- BALLASTING SHALL BE ACHIEVED BY THE SAND BAG, TIRE-SIDEWALL BALLAST, OR PREFORMED WEIGHTED BASE BALLASTING METHODS. DO NOT PLACE BALLAST ON TOP OF THE DRUM, NOR AS TO PRESENT A HAZARD WHEN STRUCK.
- IF NECESSARY PLACE THE NAME OF THE AGENCY, CONTRACTOR, OR SUPPLIER ON NON-RETROREFLECTIVE DRUM SURFACES. SHOW THE LETTERS AND NUMBERS USING A NON-RETROREFLECTIVE COLOR AND NOT OVER 50mm IN HEIGHT.

Note:
This drawing is dimensioned in
millimeters unless otherwise
depicted within the drawing.

STATE OF
NORTH CAROLINA
DEPT. OF TRANSPORTATION
DIVISION OF HIGHWAYS
RALEIGH, N.C.

1-02

METRIC STANDARD DRAWING FOR
DRUMS

SHEET 1 OF 1
1130D01

01-FEB-2005 07:01
\\efs-cctfso1\2552B\TCP\A\11111r2552b&c_TC_BT.op.dgn
halawandos AT TETC206424

APPROVED <i>Joseph Ishak</i> DATE: 8/2/05	REPLACEMENT DETAIL FOR RSD 1130.01		
	SCALE: NONE		
	DATE: 8/02		REVISIONS
	DWG. BY: MMM		
	DESIGN BY: MMM		
REVIEWED BY: MMM		CADD FILE	