
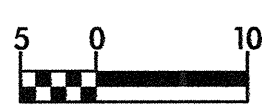
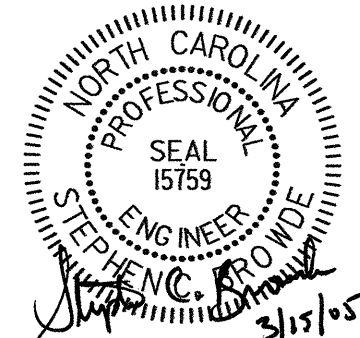
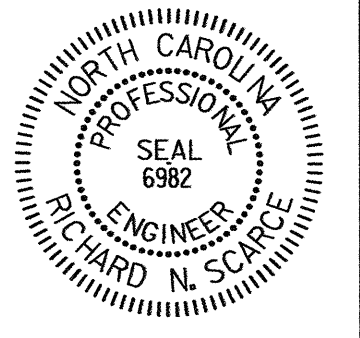
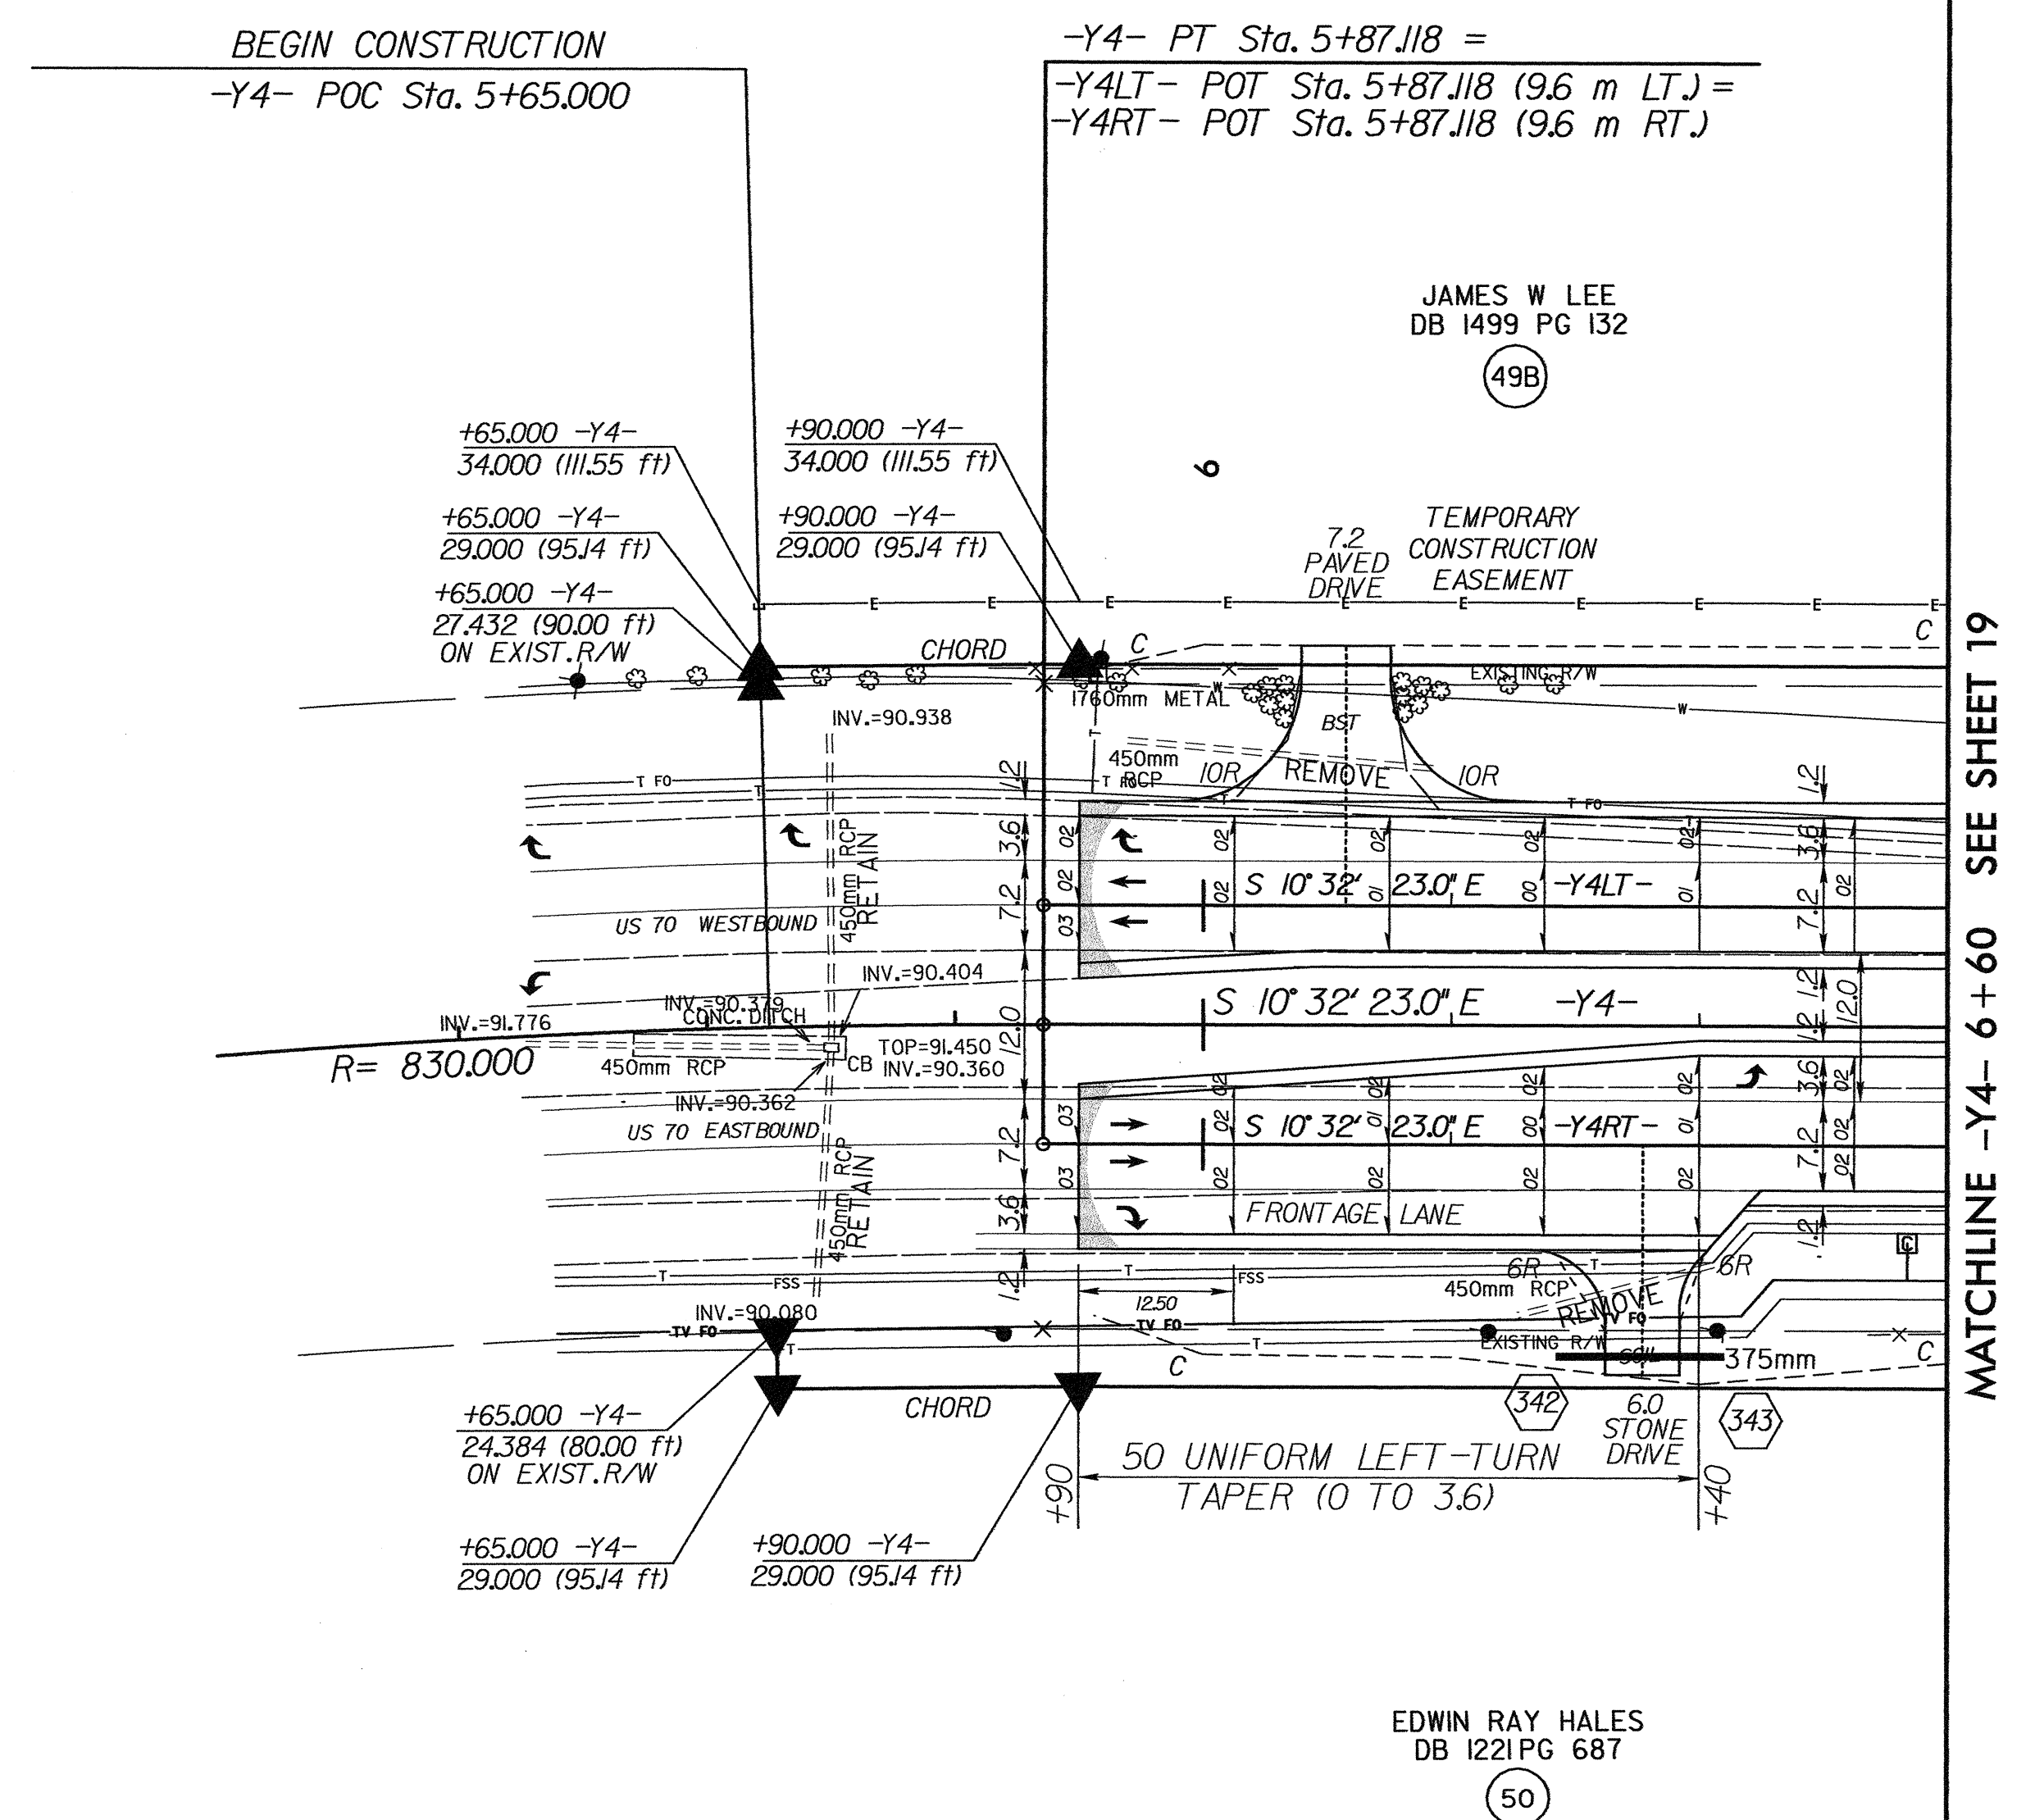
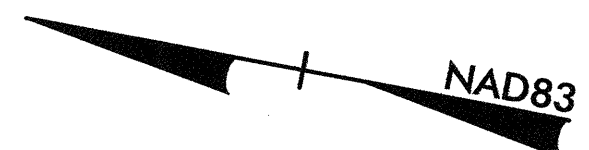


REVISIONS

	PROJECT REFERENCE NO. R-2552C	SHEET NO. 23
	R/W SHEET NO.	
	ROADWAY DESIGN ENGINEER	HYDRAULICS ENGINEER
		
CONST. REV.		
R/W REV.		



17-MAR-2005 12:51  
 J:\N\25\DESIGN\2552C\REV\FSH23.DGN  
 30100001

-Y4- GRADE SEE PROFILE SHEET 53	<b>LOCHNER</b> H. W. LOCHNER, INC. 2840 PLAZA PLACE, SUITE 202 RALEIGH, NC 27612
------------------------------------	---