
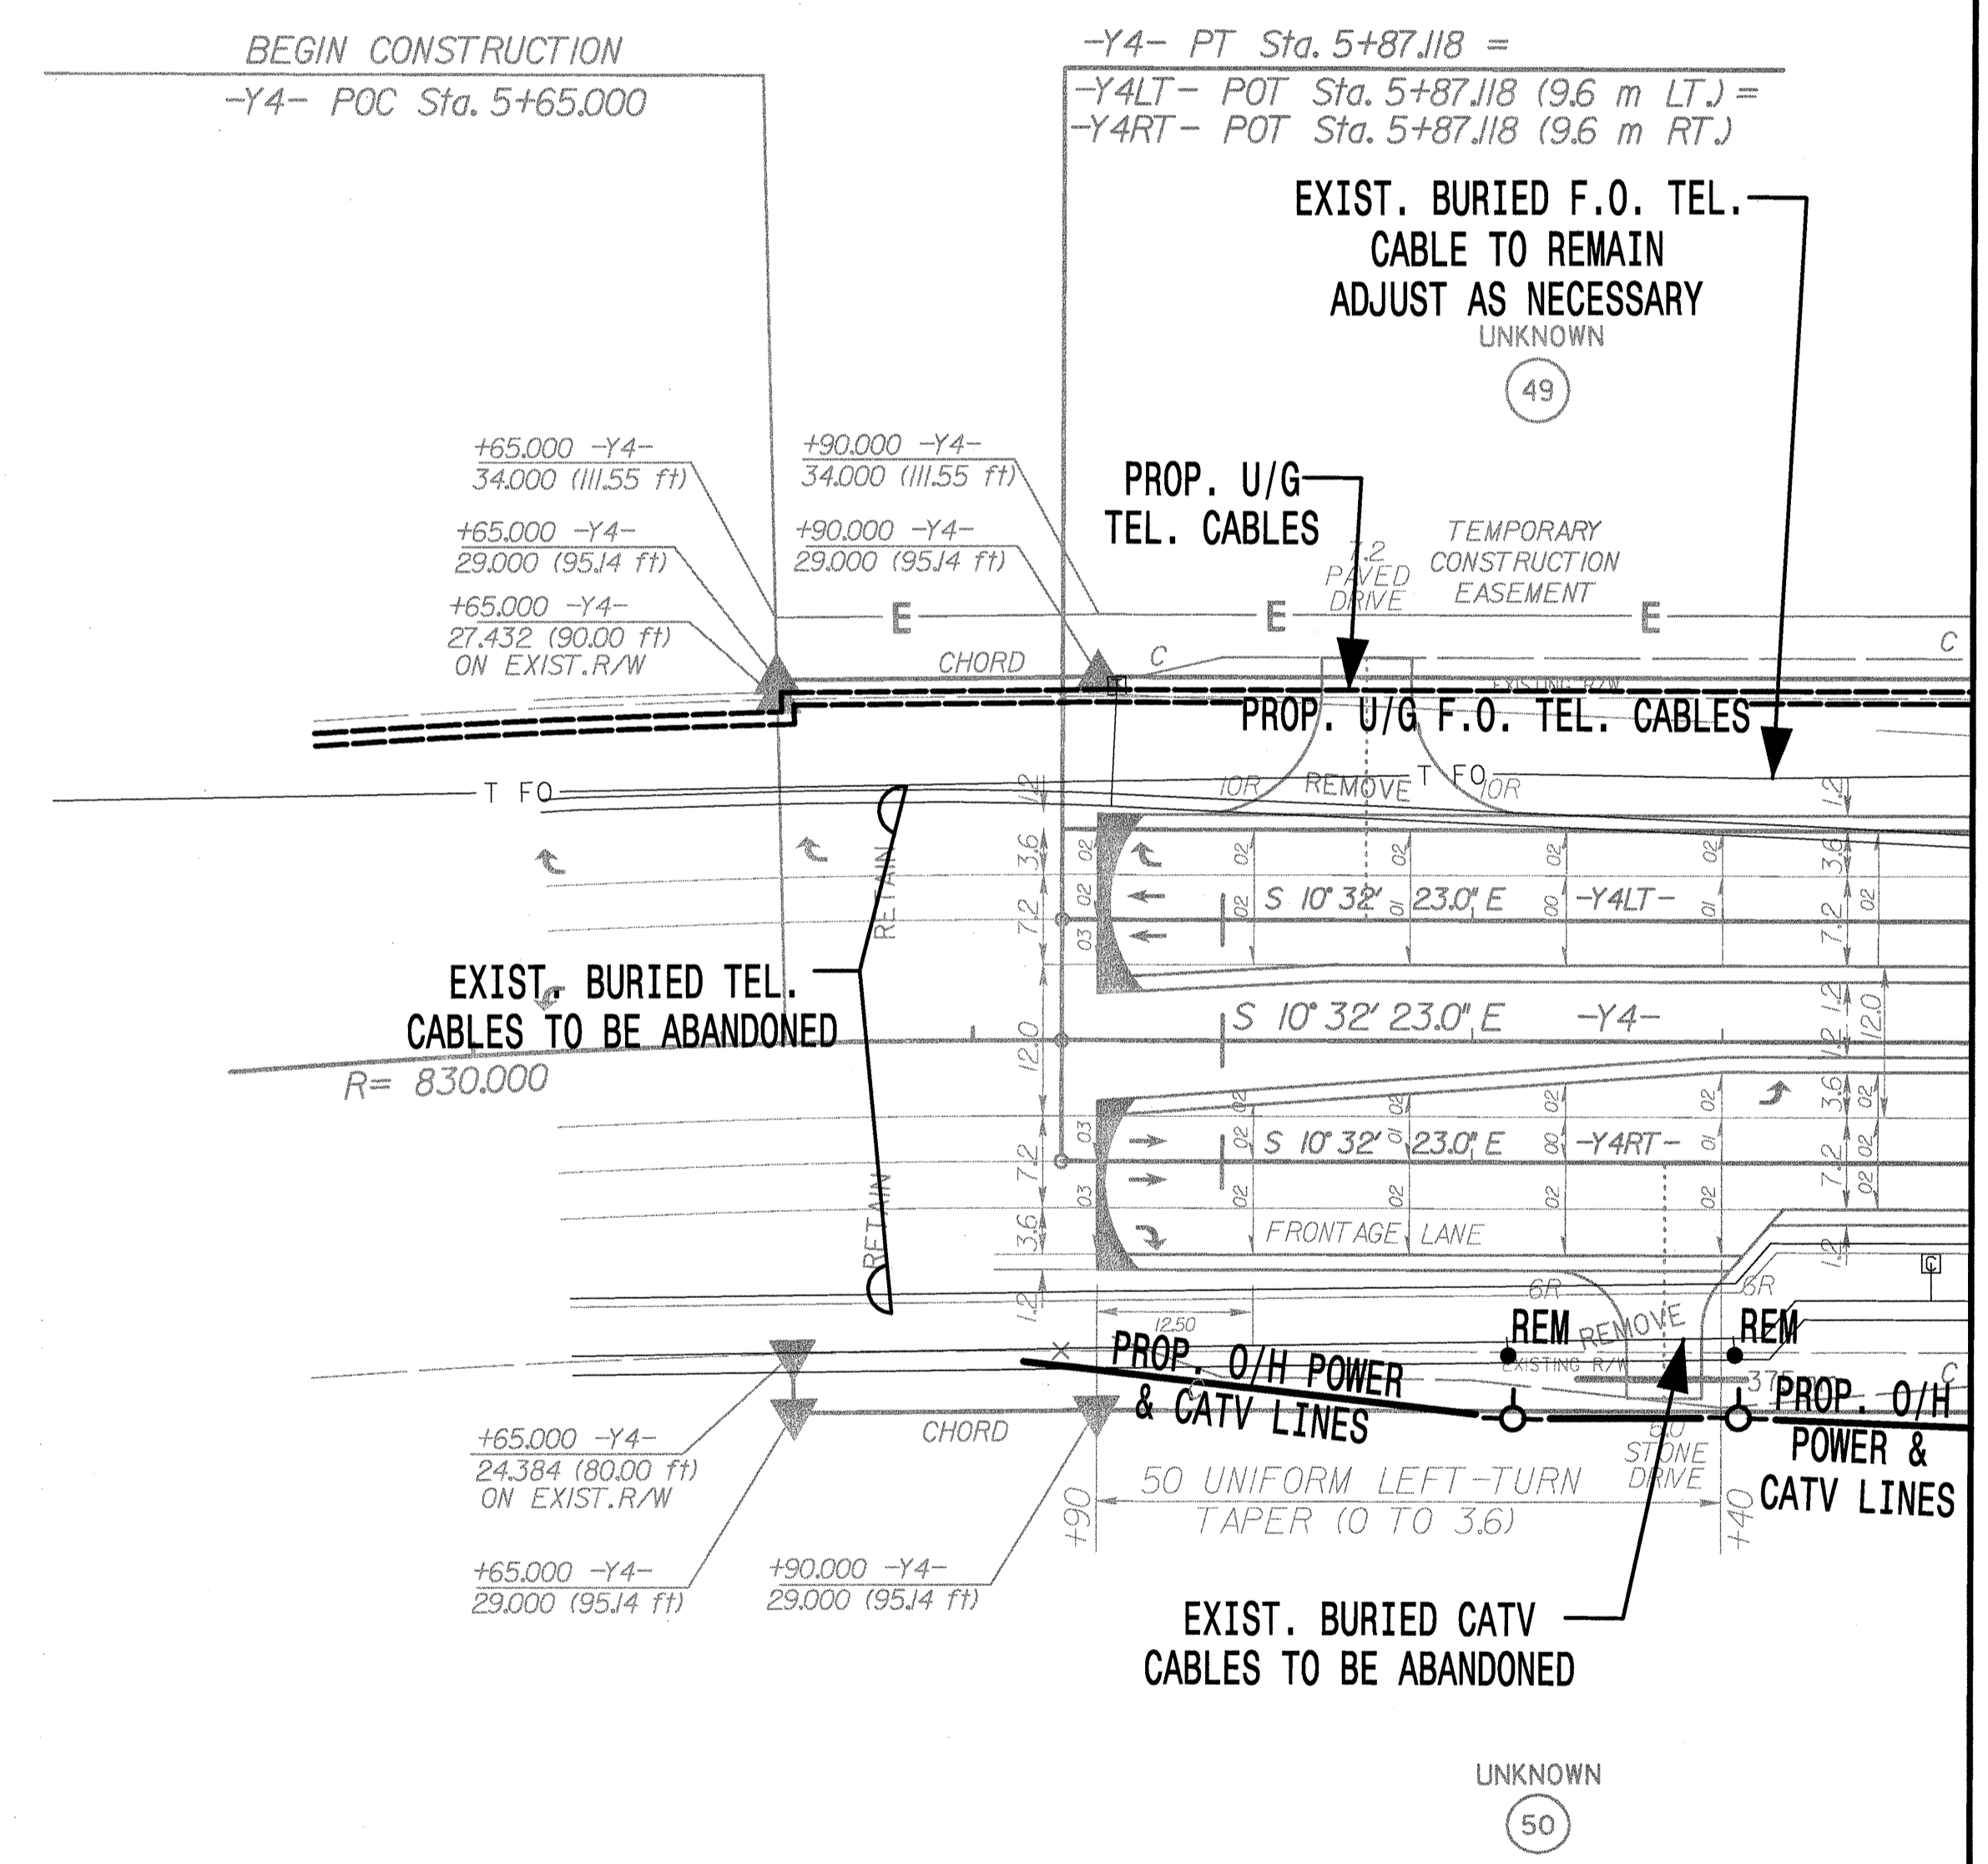


NOTE:
ALL PROPOSED UTILITY WORK
SHOWN ON THIS SHEET WILL
BE DONE BY OTHERS

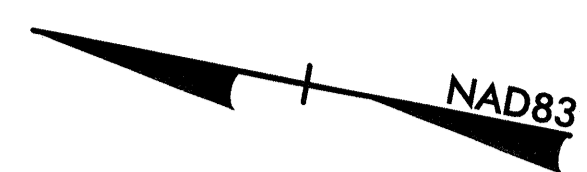

MATCHLINE -Y4- 6+60 SEE SHEET UO-7

g:\1987\17-2552c\p\o\1\ubov\2552cuo6.psh
02/04/2005 08:22:00 AM