



UTILITY CONSTRUCTION

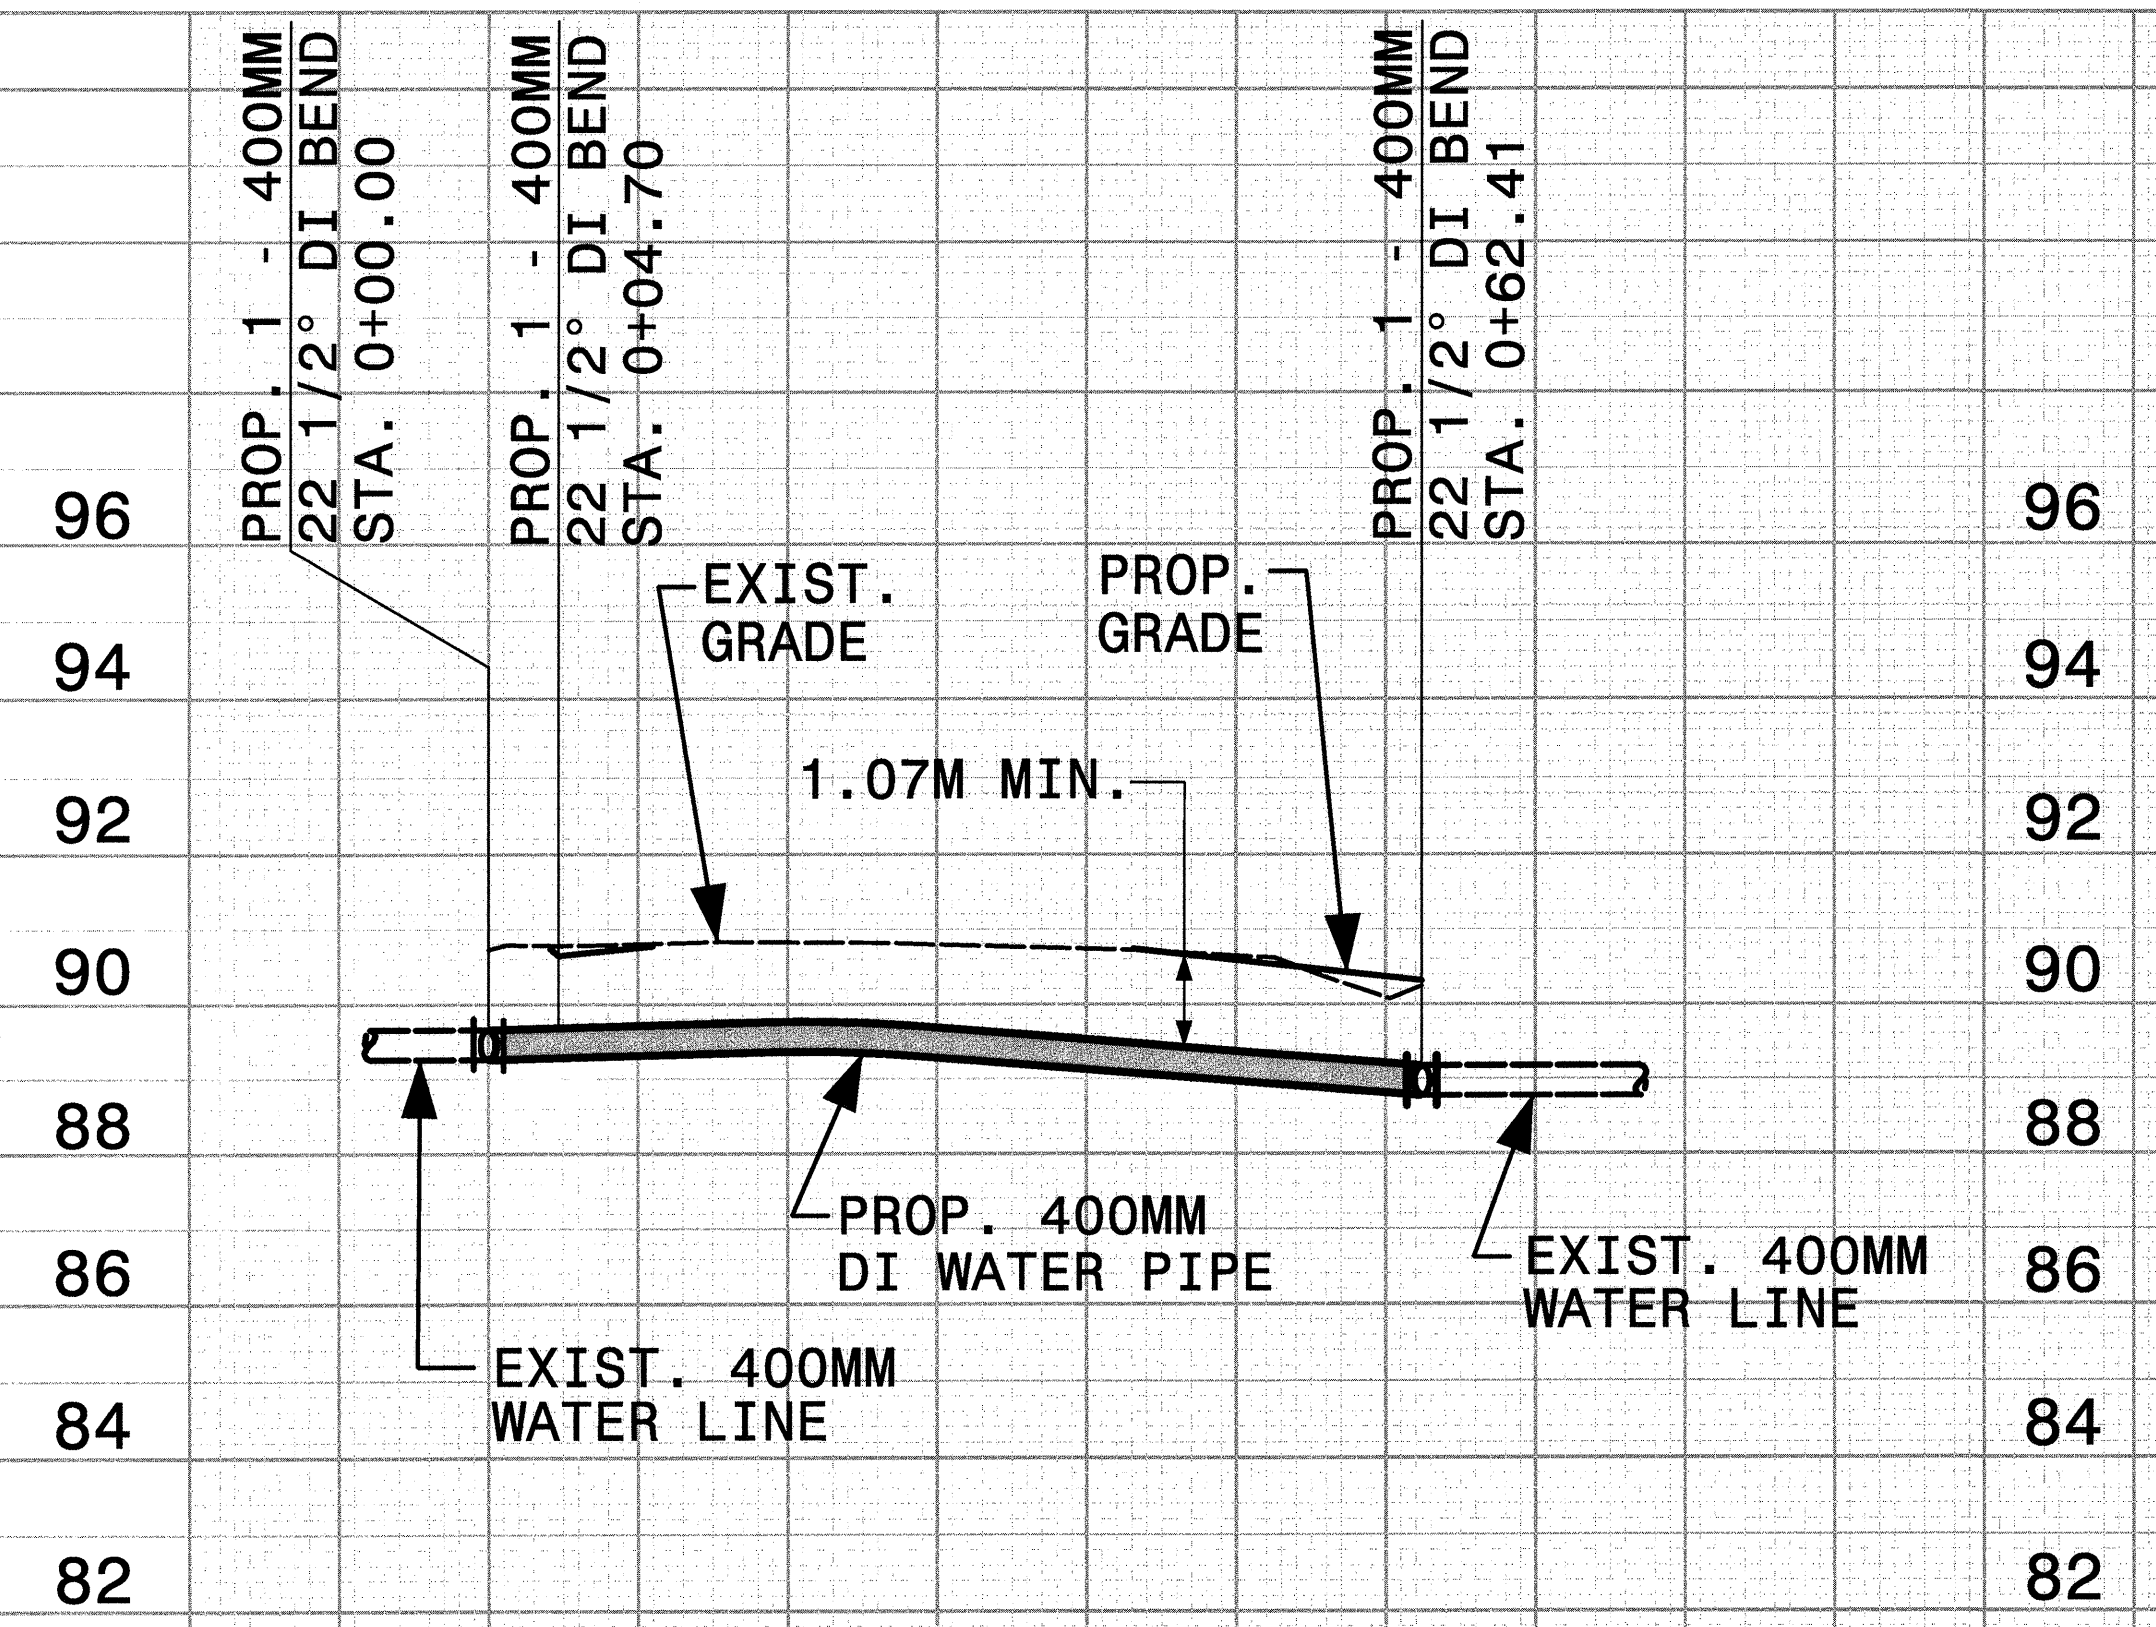


SEE PLAN SHEET UC-7

LINE WL4

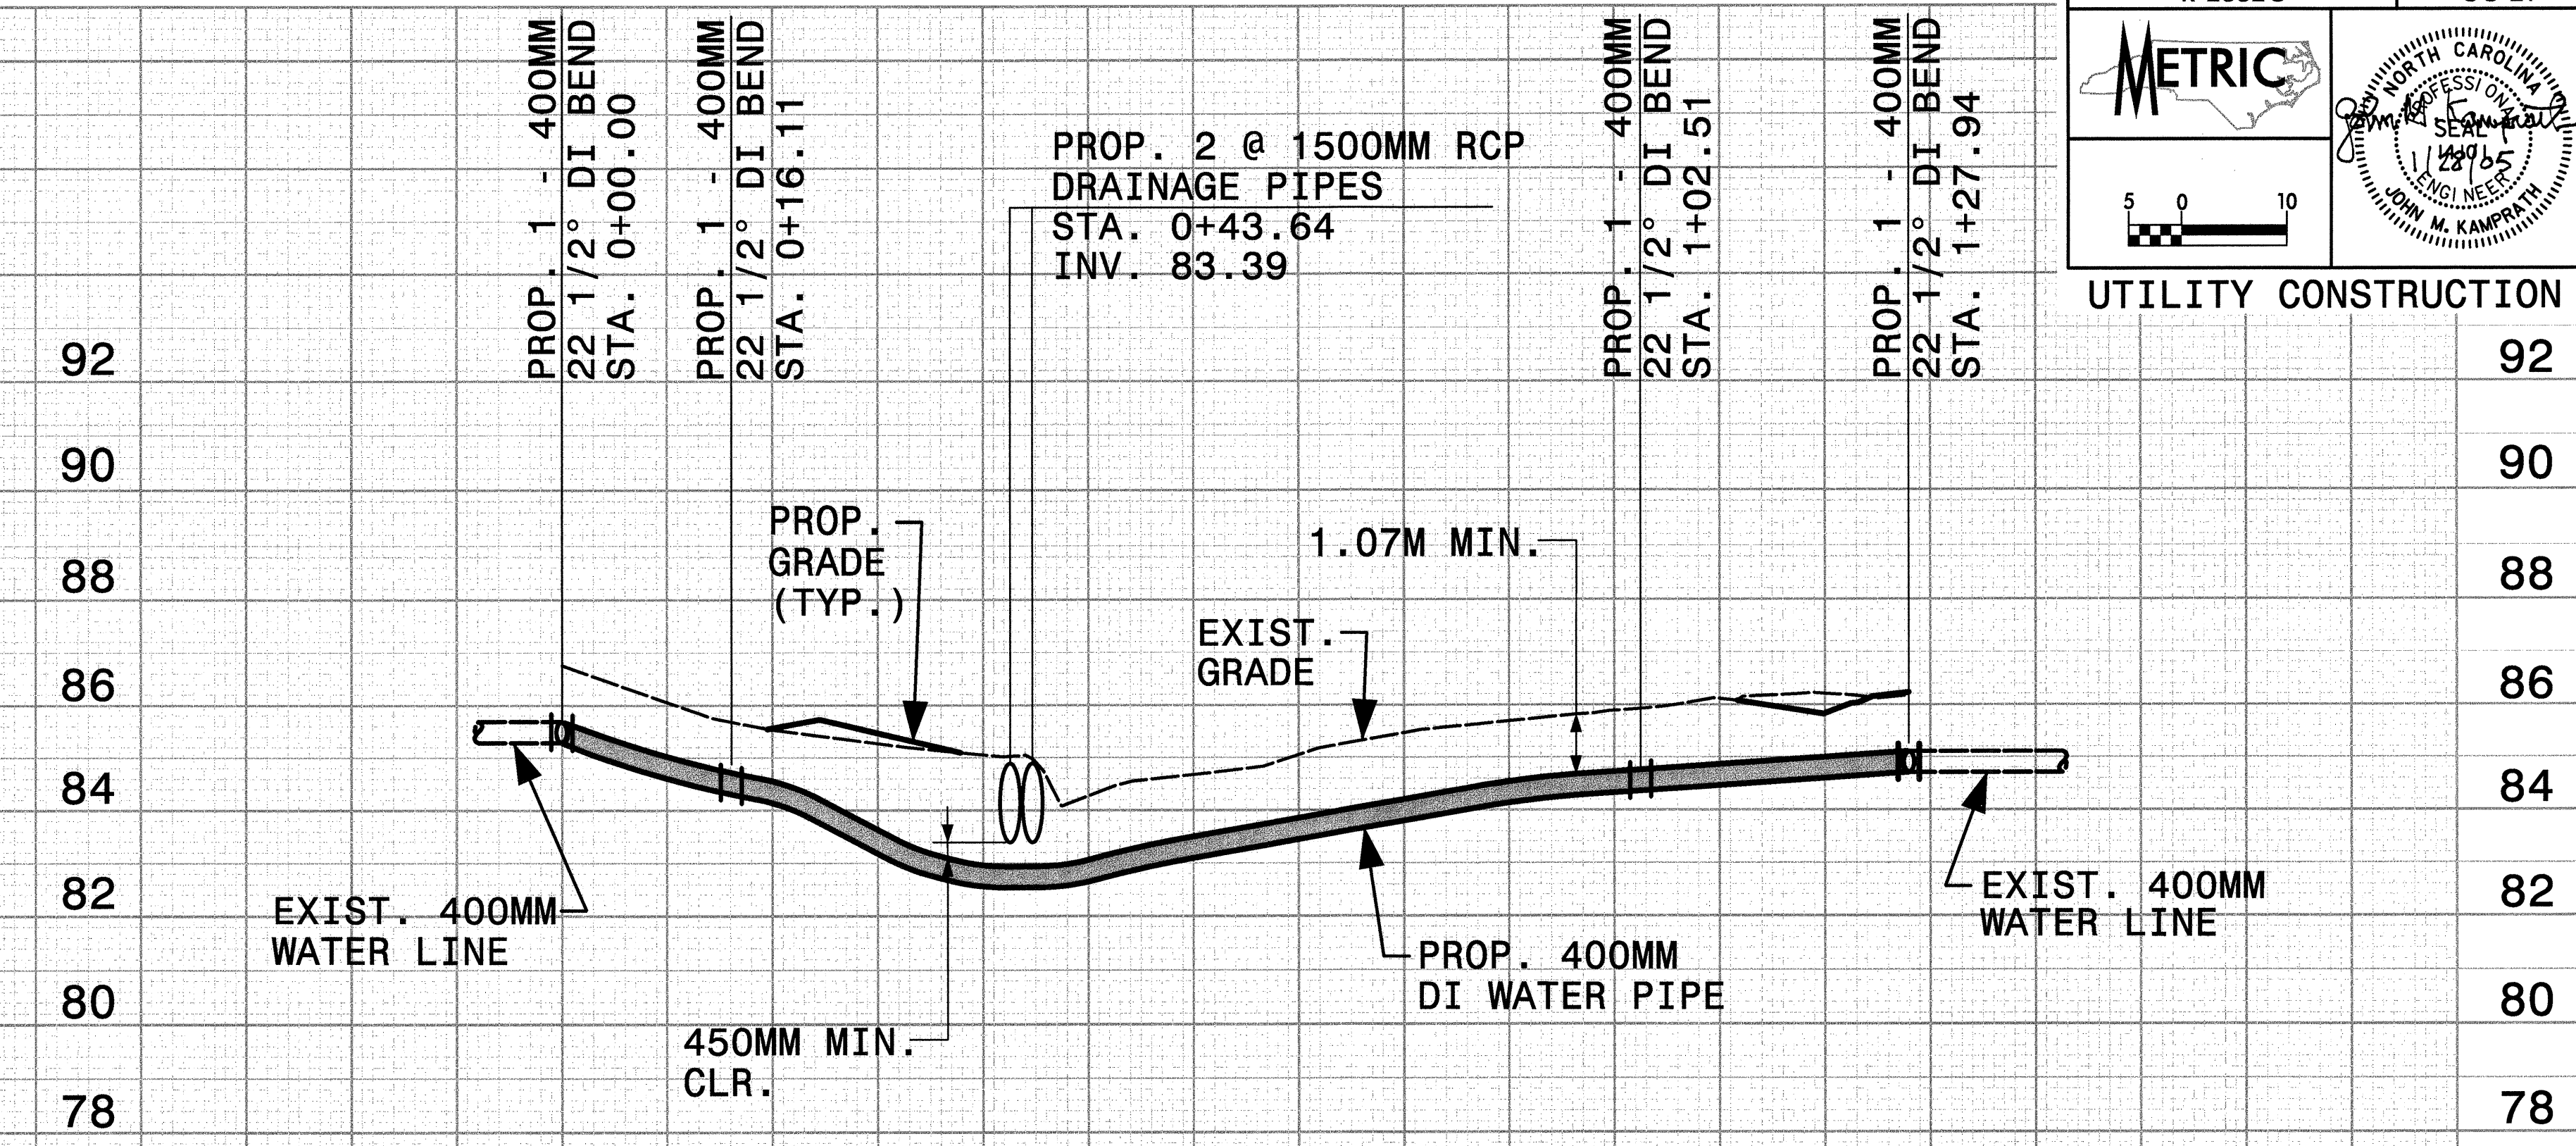


SEE PLAN SHEETS UC-14 & UC-15

LINE WL5

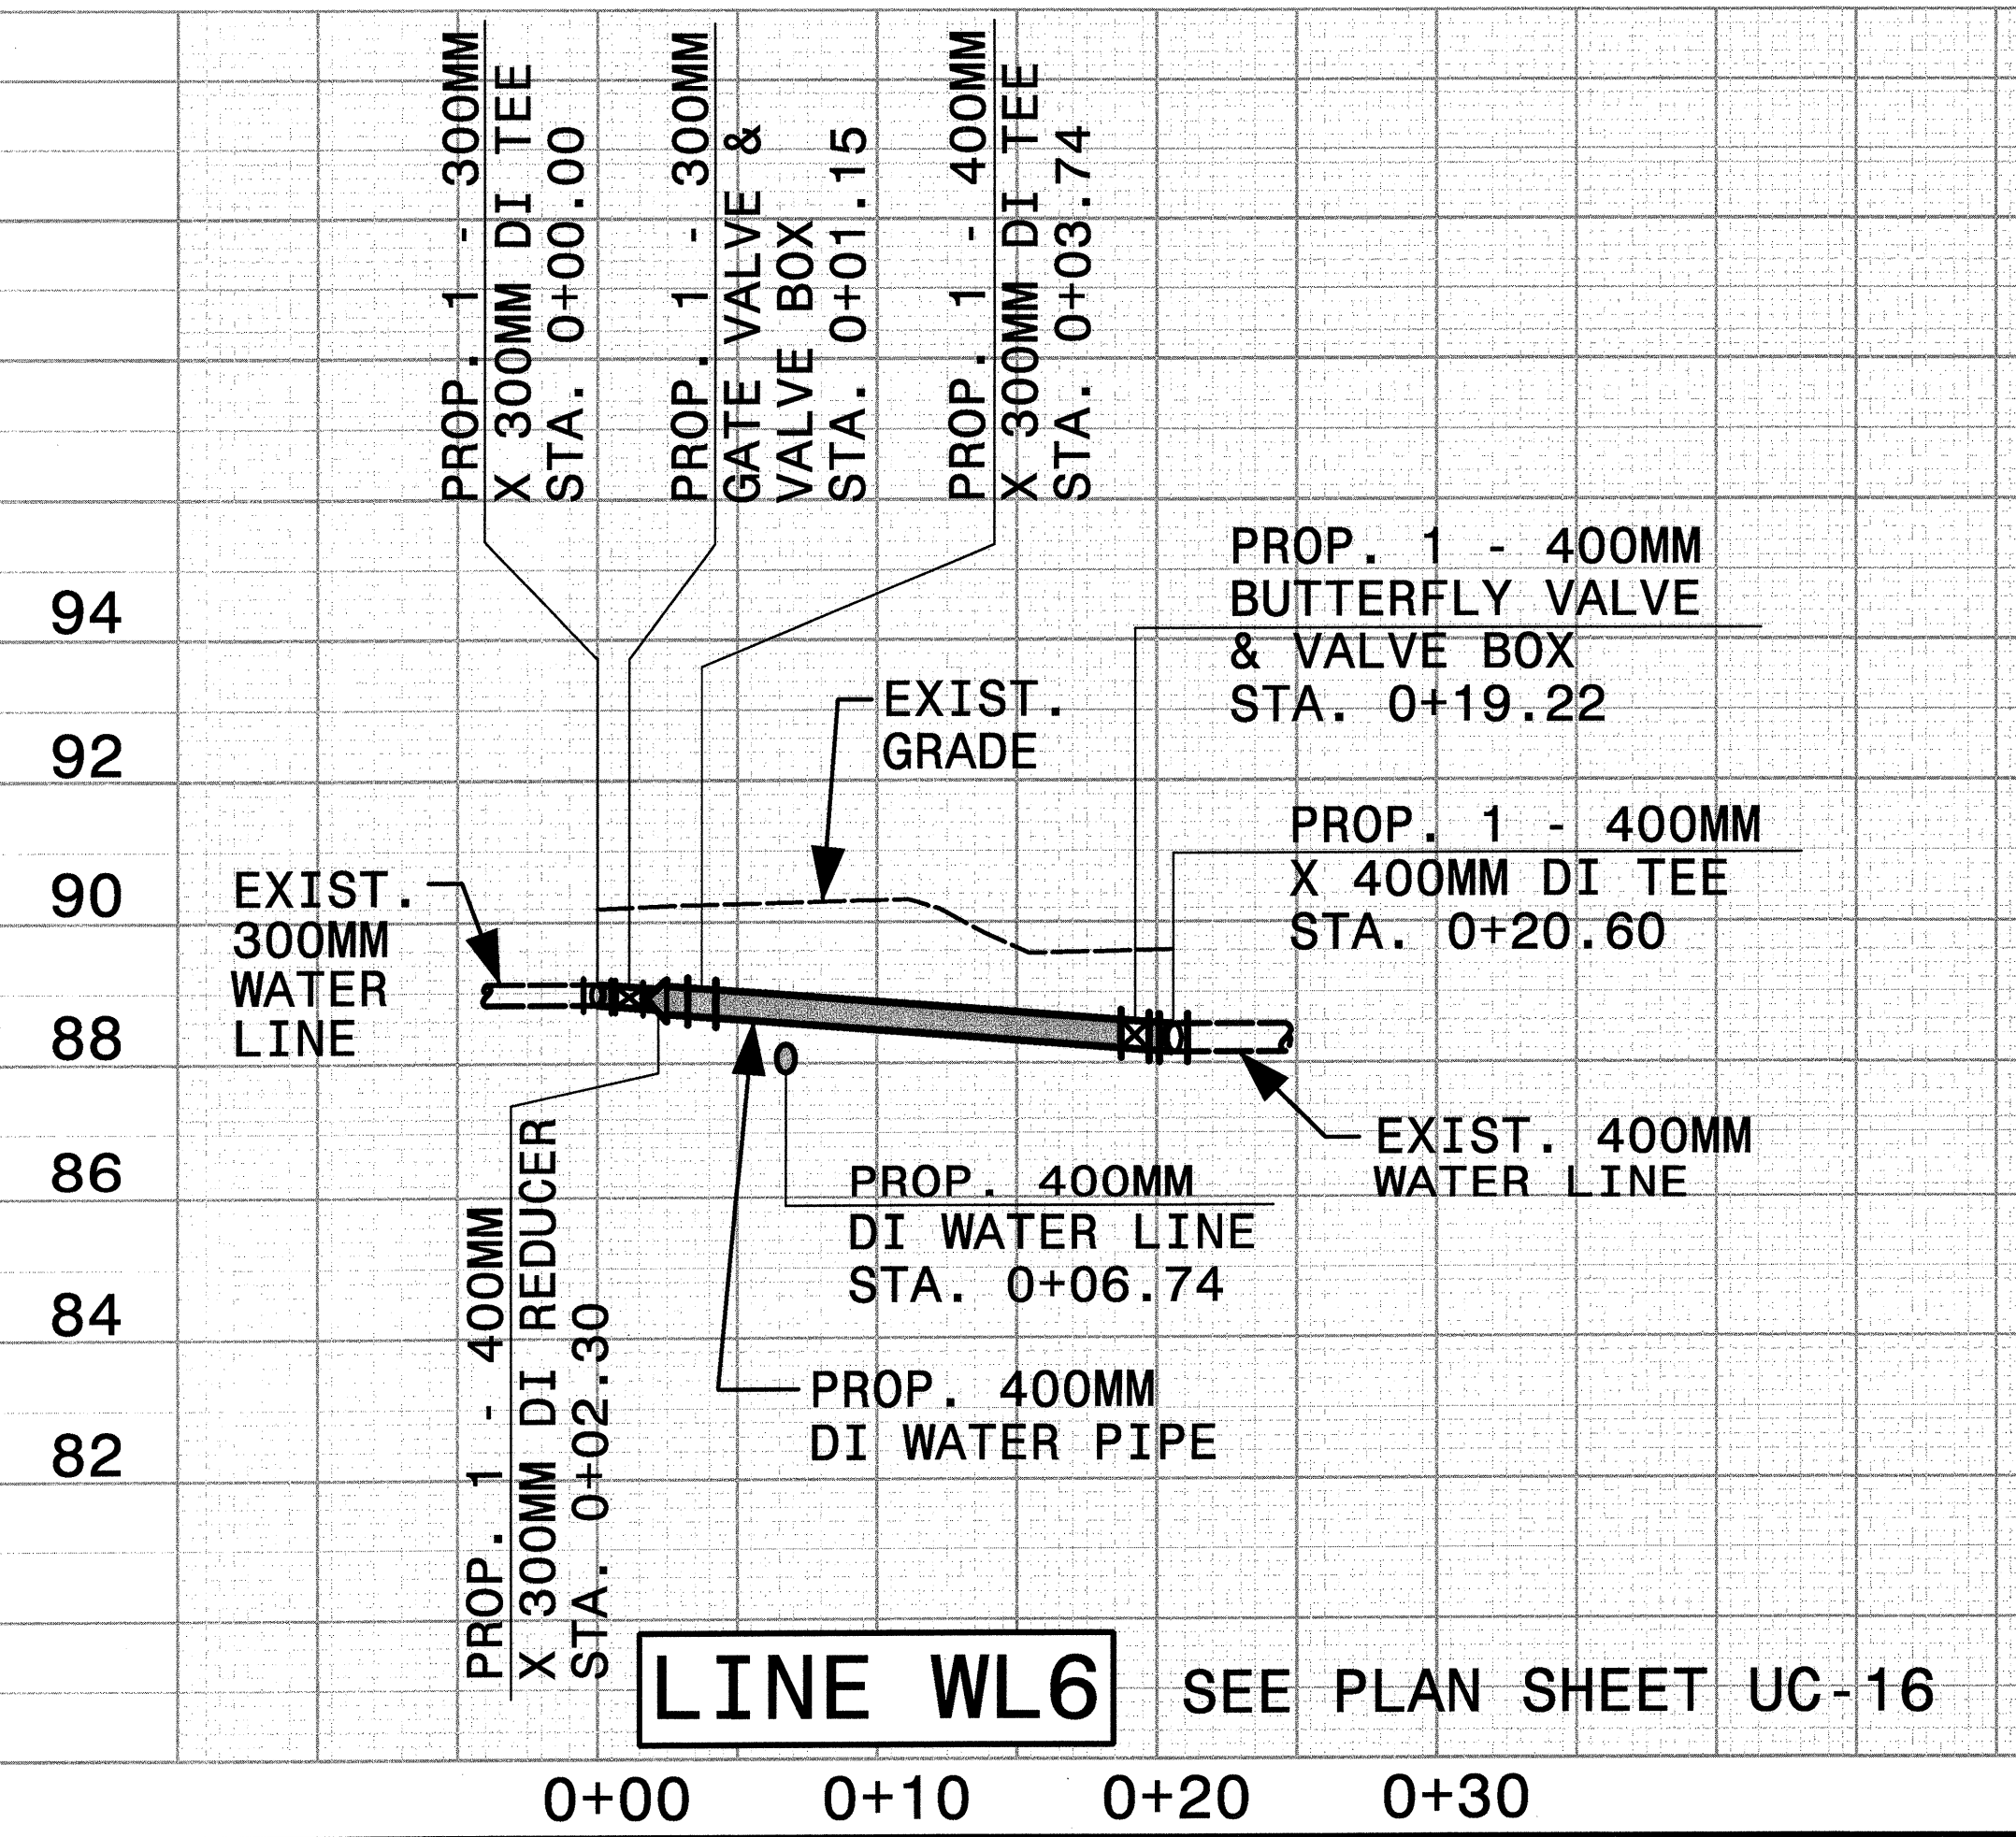

SEE PLAN SHEET UC-16

LINE WL6

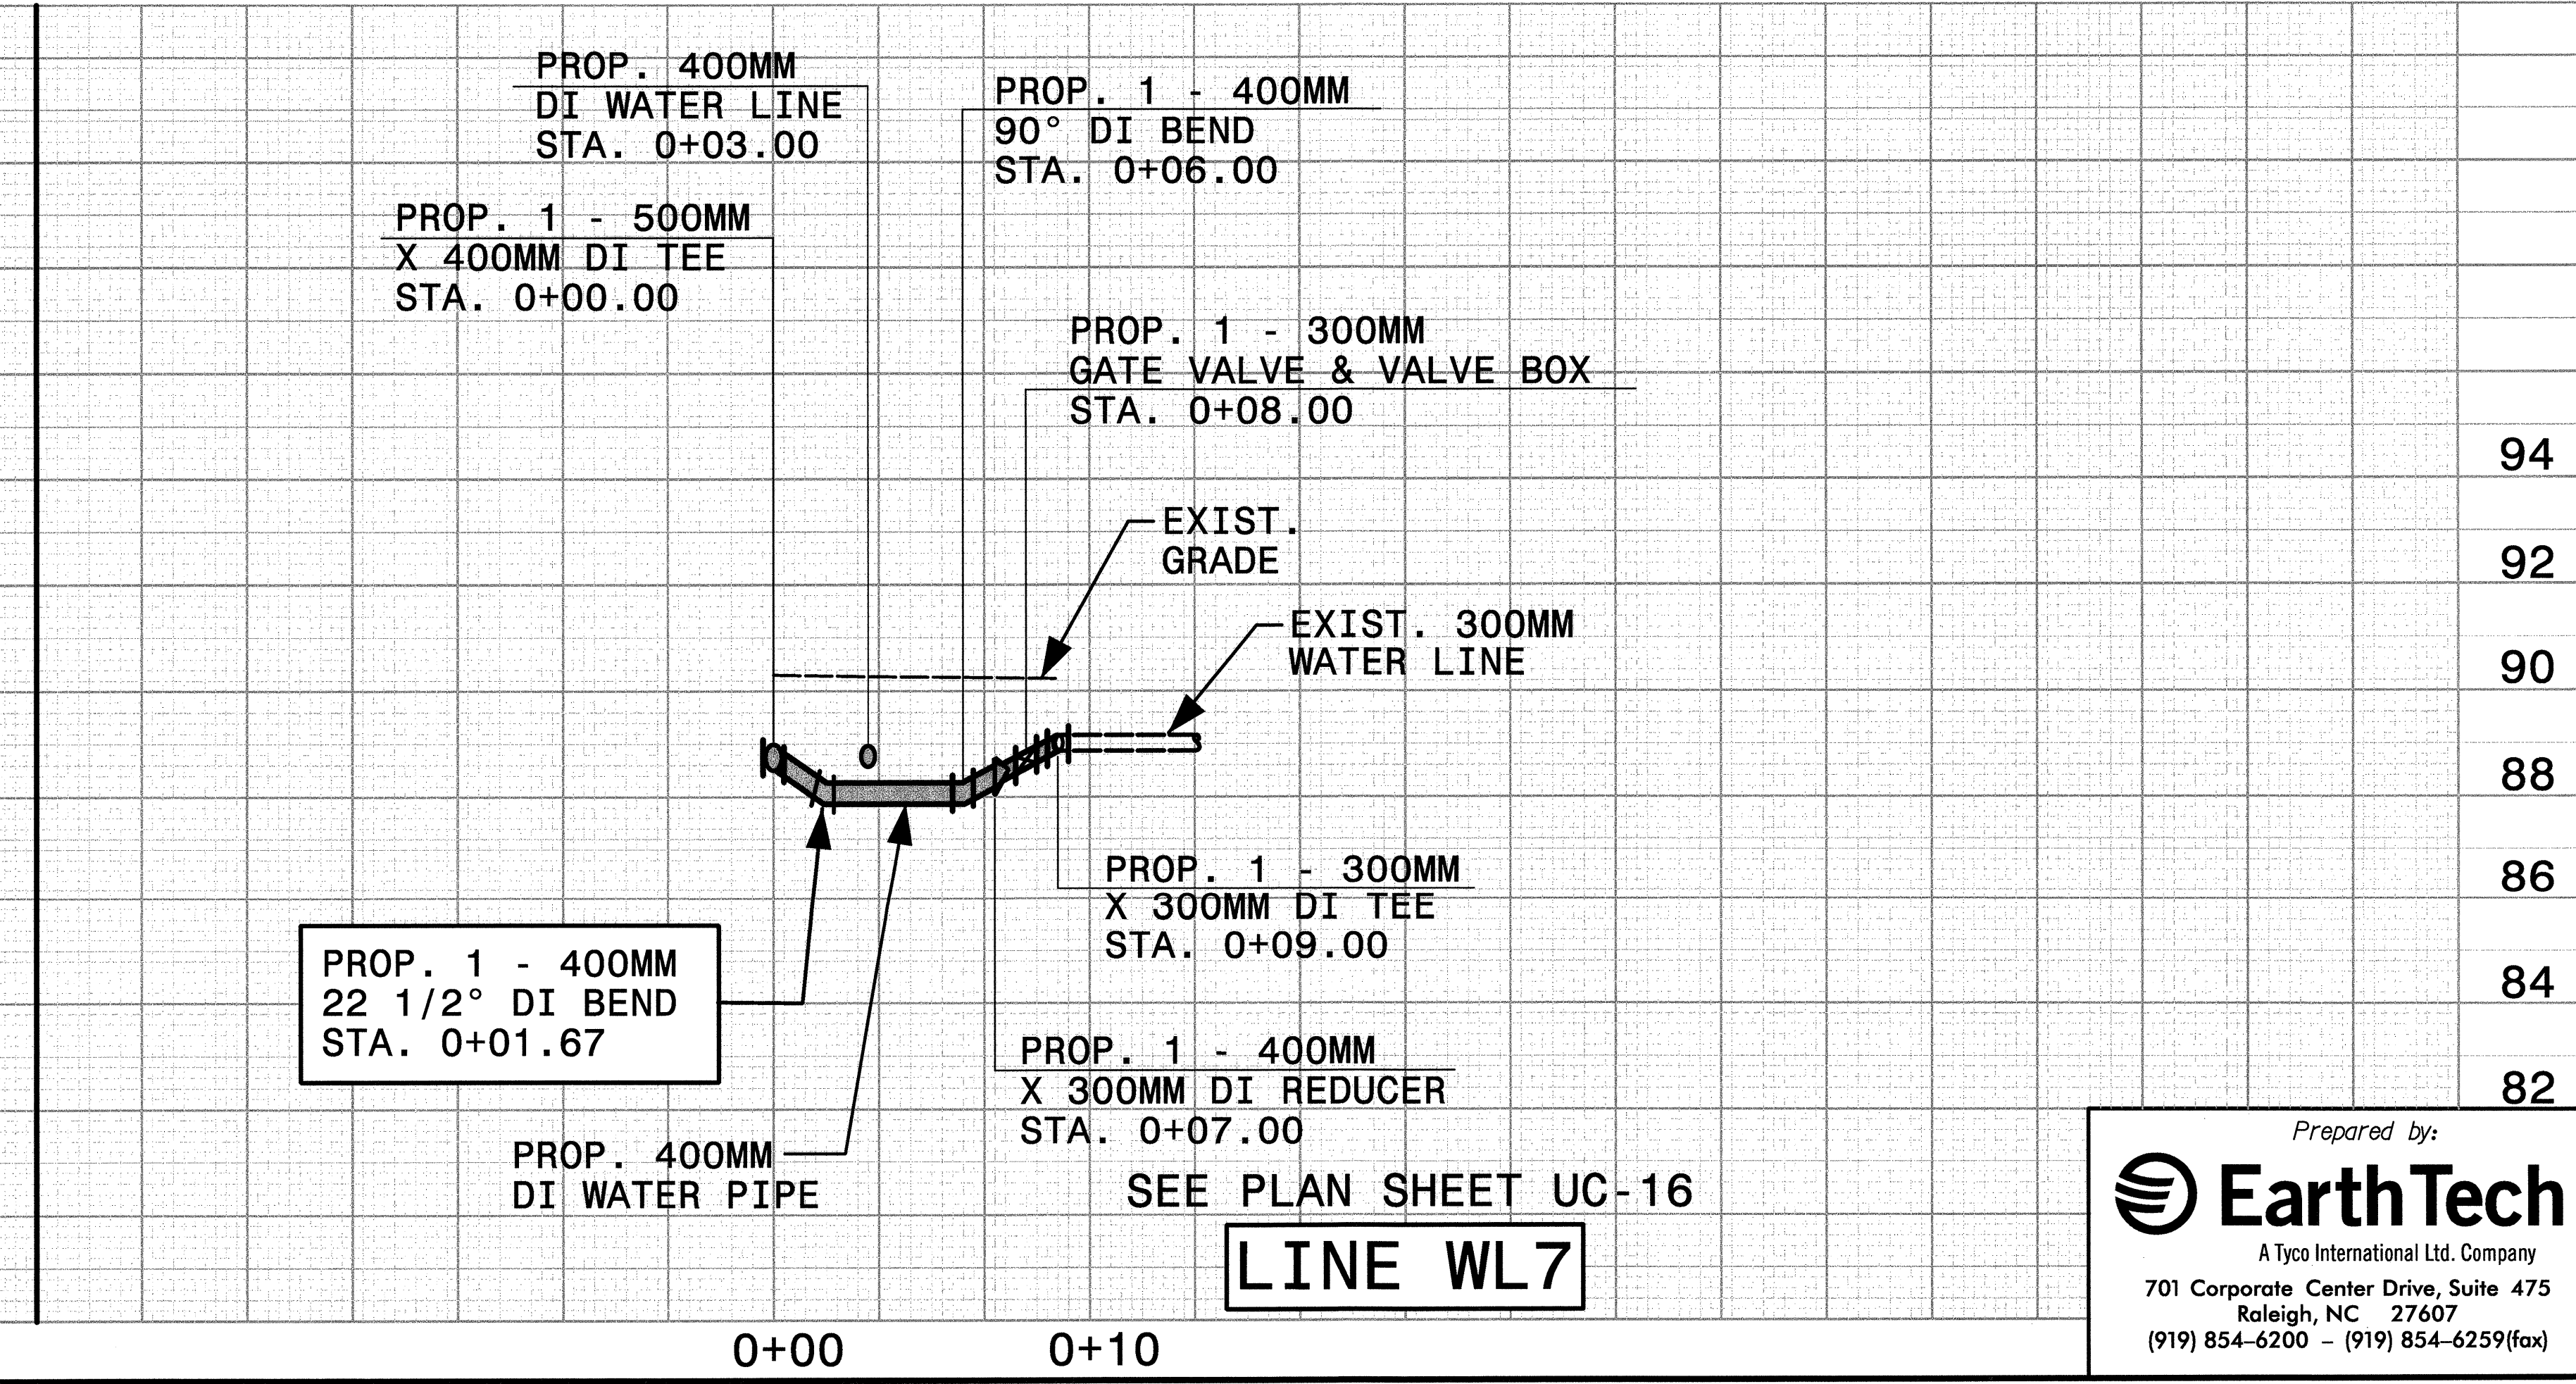

SEE PLAN SHEET UC-16

LINE WL7

01/28/2005 11:25:52c:\p01\luc\2552cuc21.dwg