



**PLAN - UNIT 2**

← (N) → INDICATES POUR SEQUENCE AND DIRECTION  
 \* EPOXY COATED REINFORCING STEEL

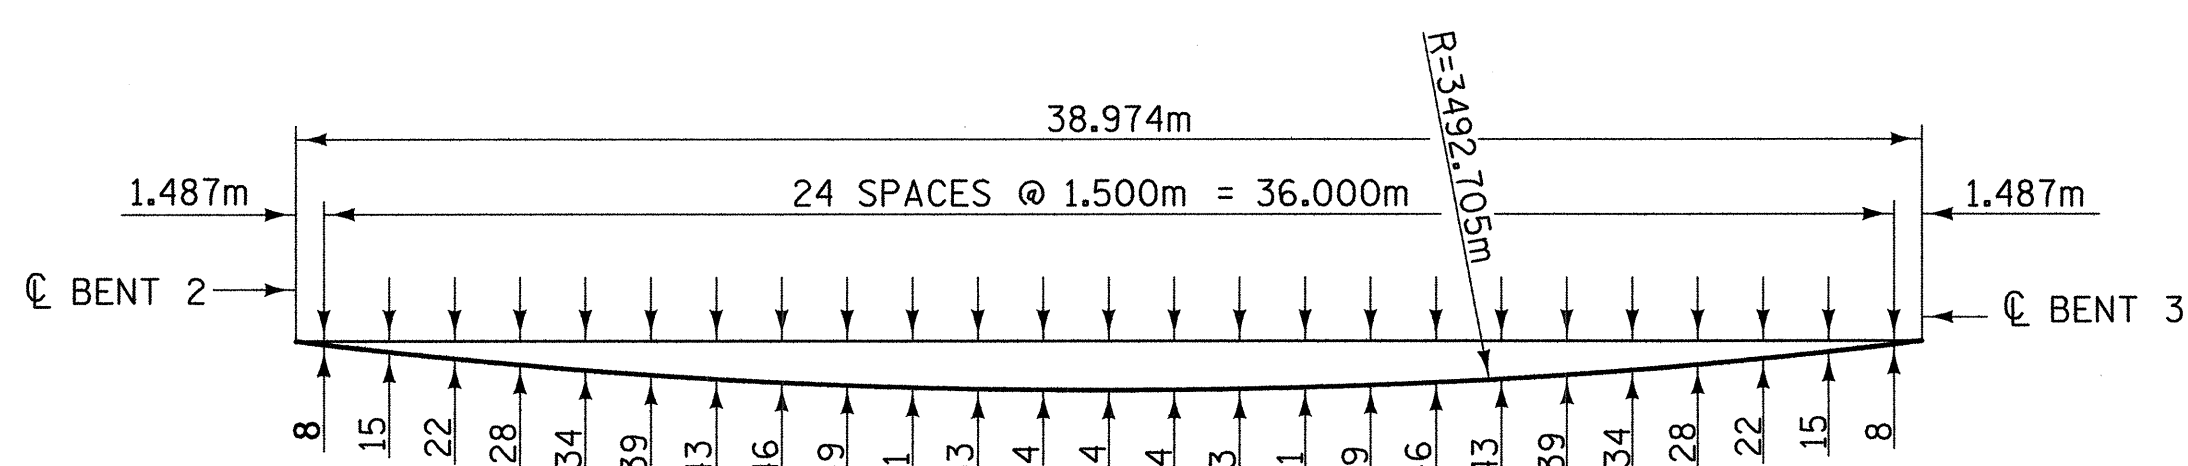

LEFT SIDE - SPAN C

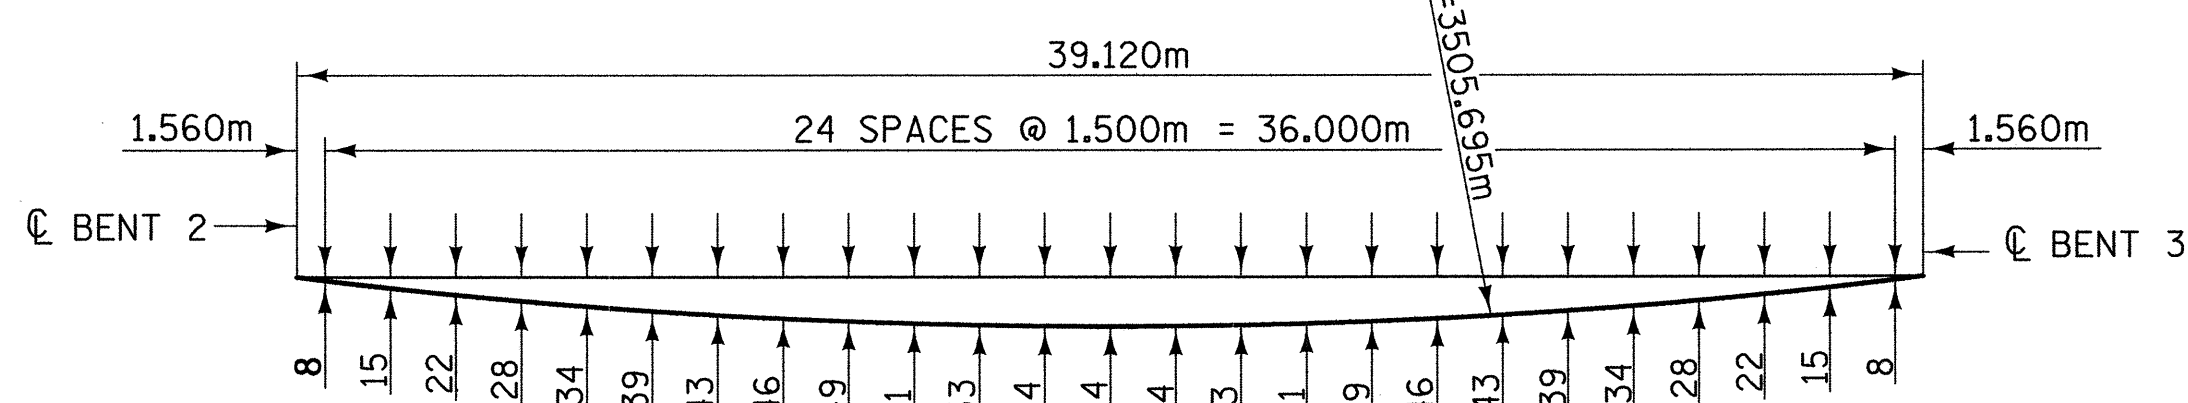

RIGHT SIDE - SPAN C

**ARC OFFSETS AT OUTSIDE EDGE OF SUPERSTRUCTURE**


(SPAN C SHOWN, SPAN D SIMILAR)

PROJECT NO. R-2552C  
 JOHNSTON COUNTY  
 STATION: 110+37.000 -L2RT- POC



STATE OF NORTH CAROLINA  
 DEPARTMENT OF TRANSPORTATION  
 RALEIGH

**SUPERSTRUCTURE PLAN OF SPAN C (RIGHT LANE)**

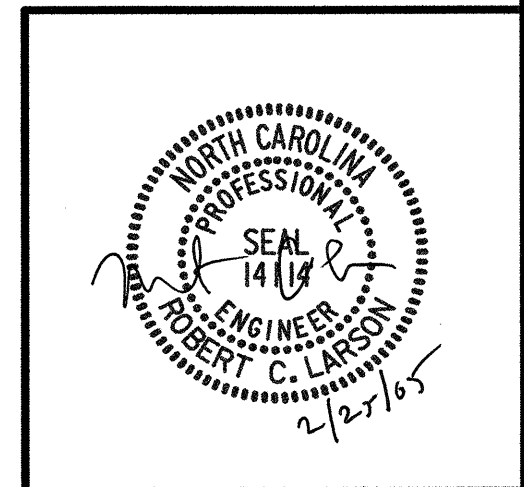

REVISIONS				SHEET NO.	
NO.	BY:	DATE:	NO.	BY:	DATE:
1			3		
2			4		

TOTAL SHEETS: 431

DRAWN BY: W. B. ALLEN DATE: 10/04  
 CHECKED BY: R. C. LARSON DATE: 11/04

REFERENCE NO. BR-11

02/21/2005 12:53:40 PM G:\projects\2004\12\10\110R-2552C\Structures\Site\RIGHT\_Lane\110R2552C\_S0\_S2.dwg