



PLAN OF CAP

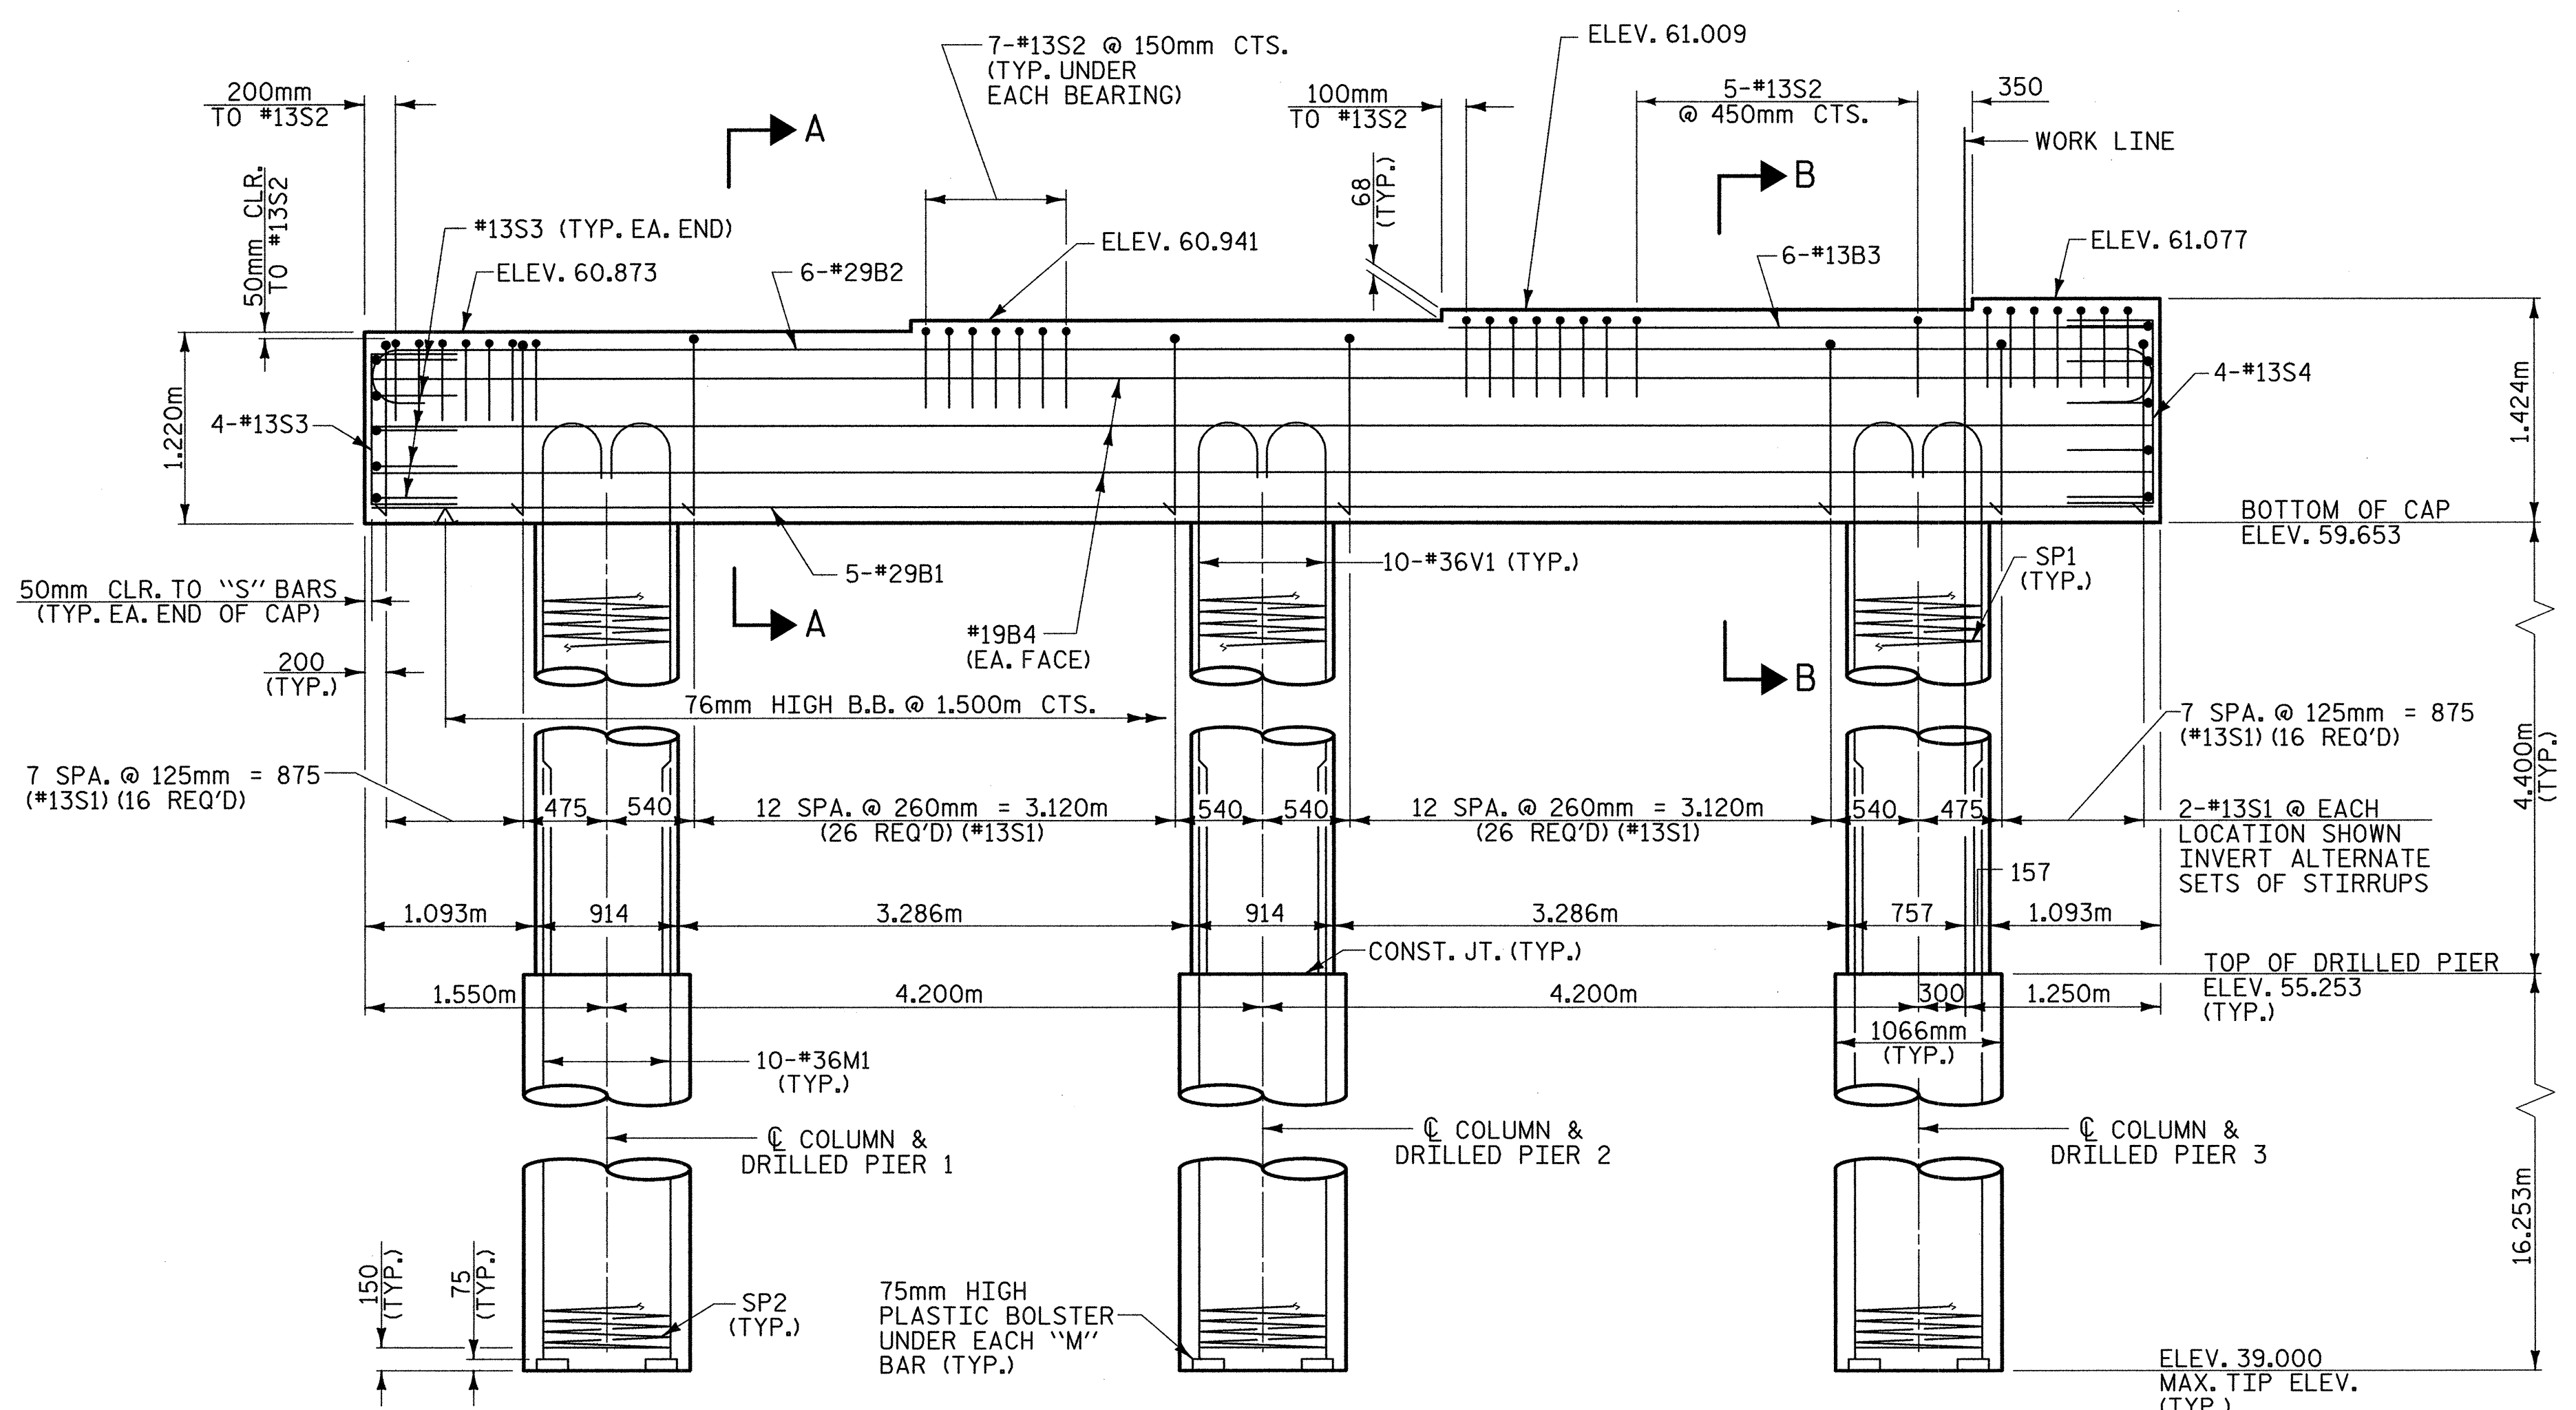

ELEVATION

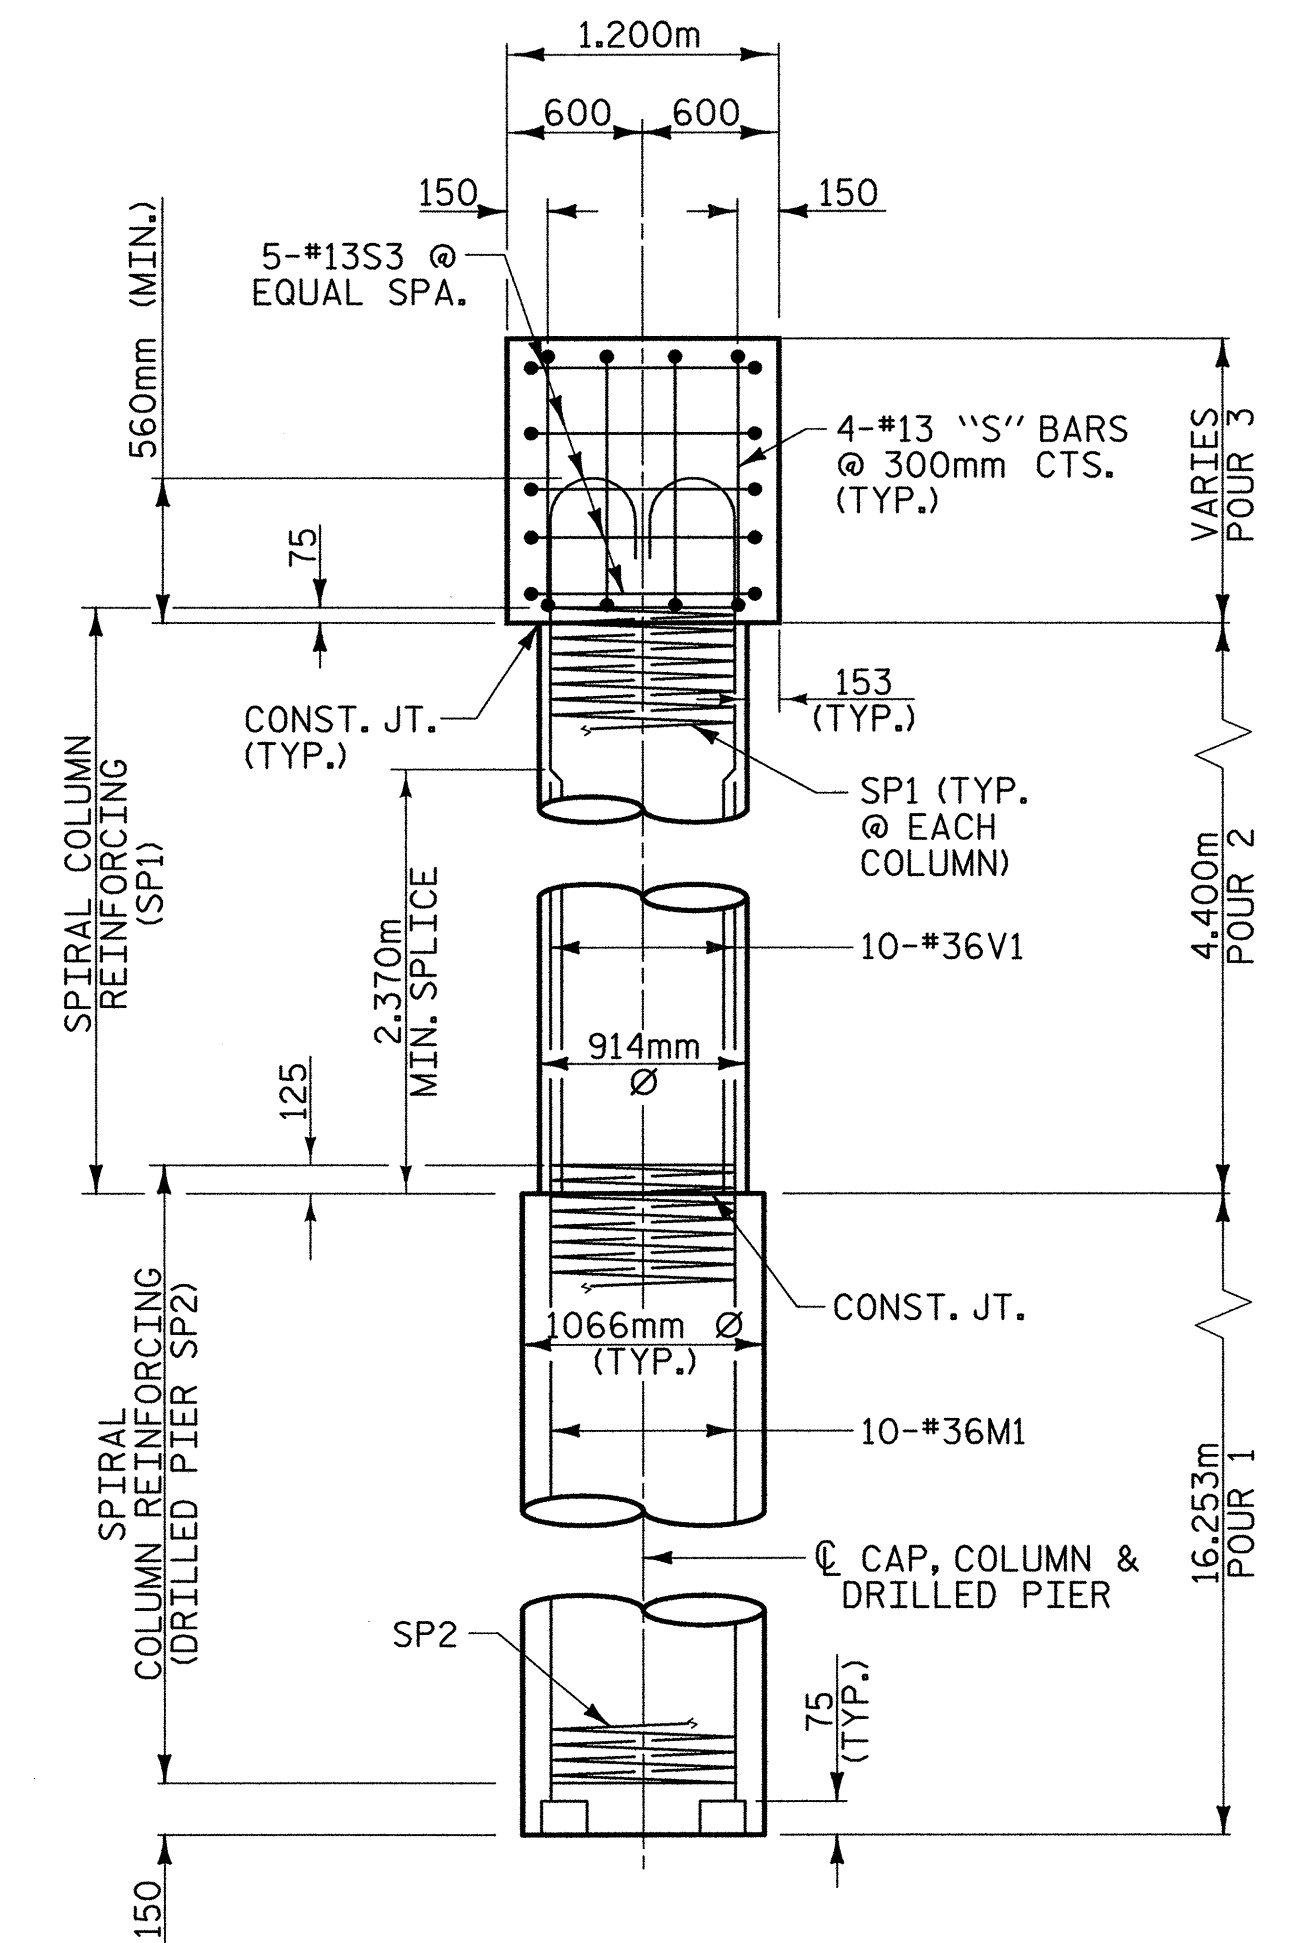

END ELEVATION




PROJECT NO. R-2552C
 JOHNSTON COUNTY
 STATION: 109+56.000 -L2LT- POT

SHEET 1 OF 2

STATE OF NORTH CAROLINA
 DEPARTMENT OF TRANSPORTATION
 RALEIGH

SUBSTRUCTURE
 BENT 2
 (LEFT LANE)

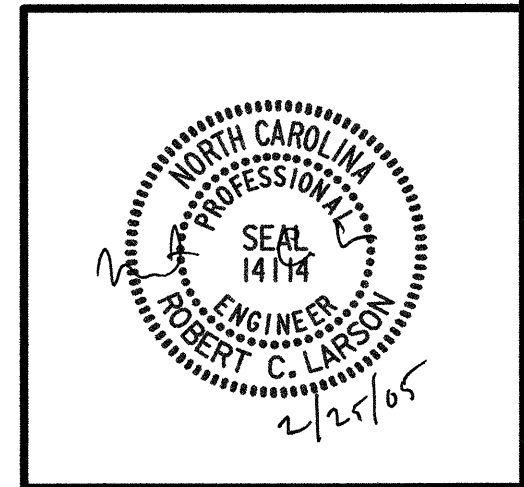

REVISIONS						SHEET NO. 5-269
NO.	BY:	DATE:	NO.	BY:	DATE:	
1			3			TOTAL SHEETS 43
2			4			

REFERENCE NO. BL-26

02/21/2005 07:48:02 AM r:\structures\shs\l\left_lane\2552c\sd_bg_01.dgn

DRAWN BY: J. P. SHERMAN DATE: 12/04
 CHECKED BY: R. C. LARSON DATE: 12/04