



PLAN OF CAP

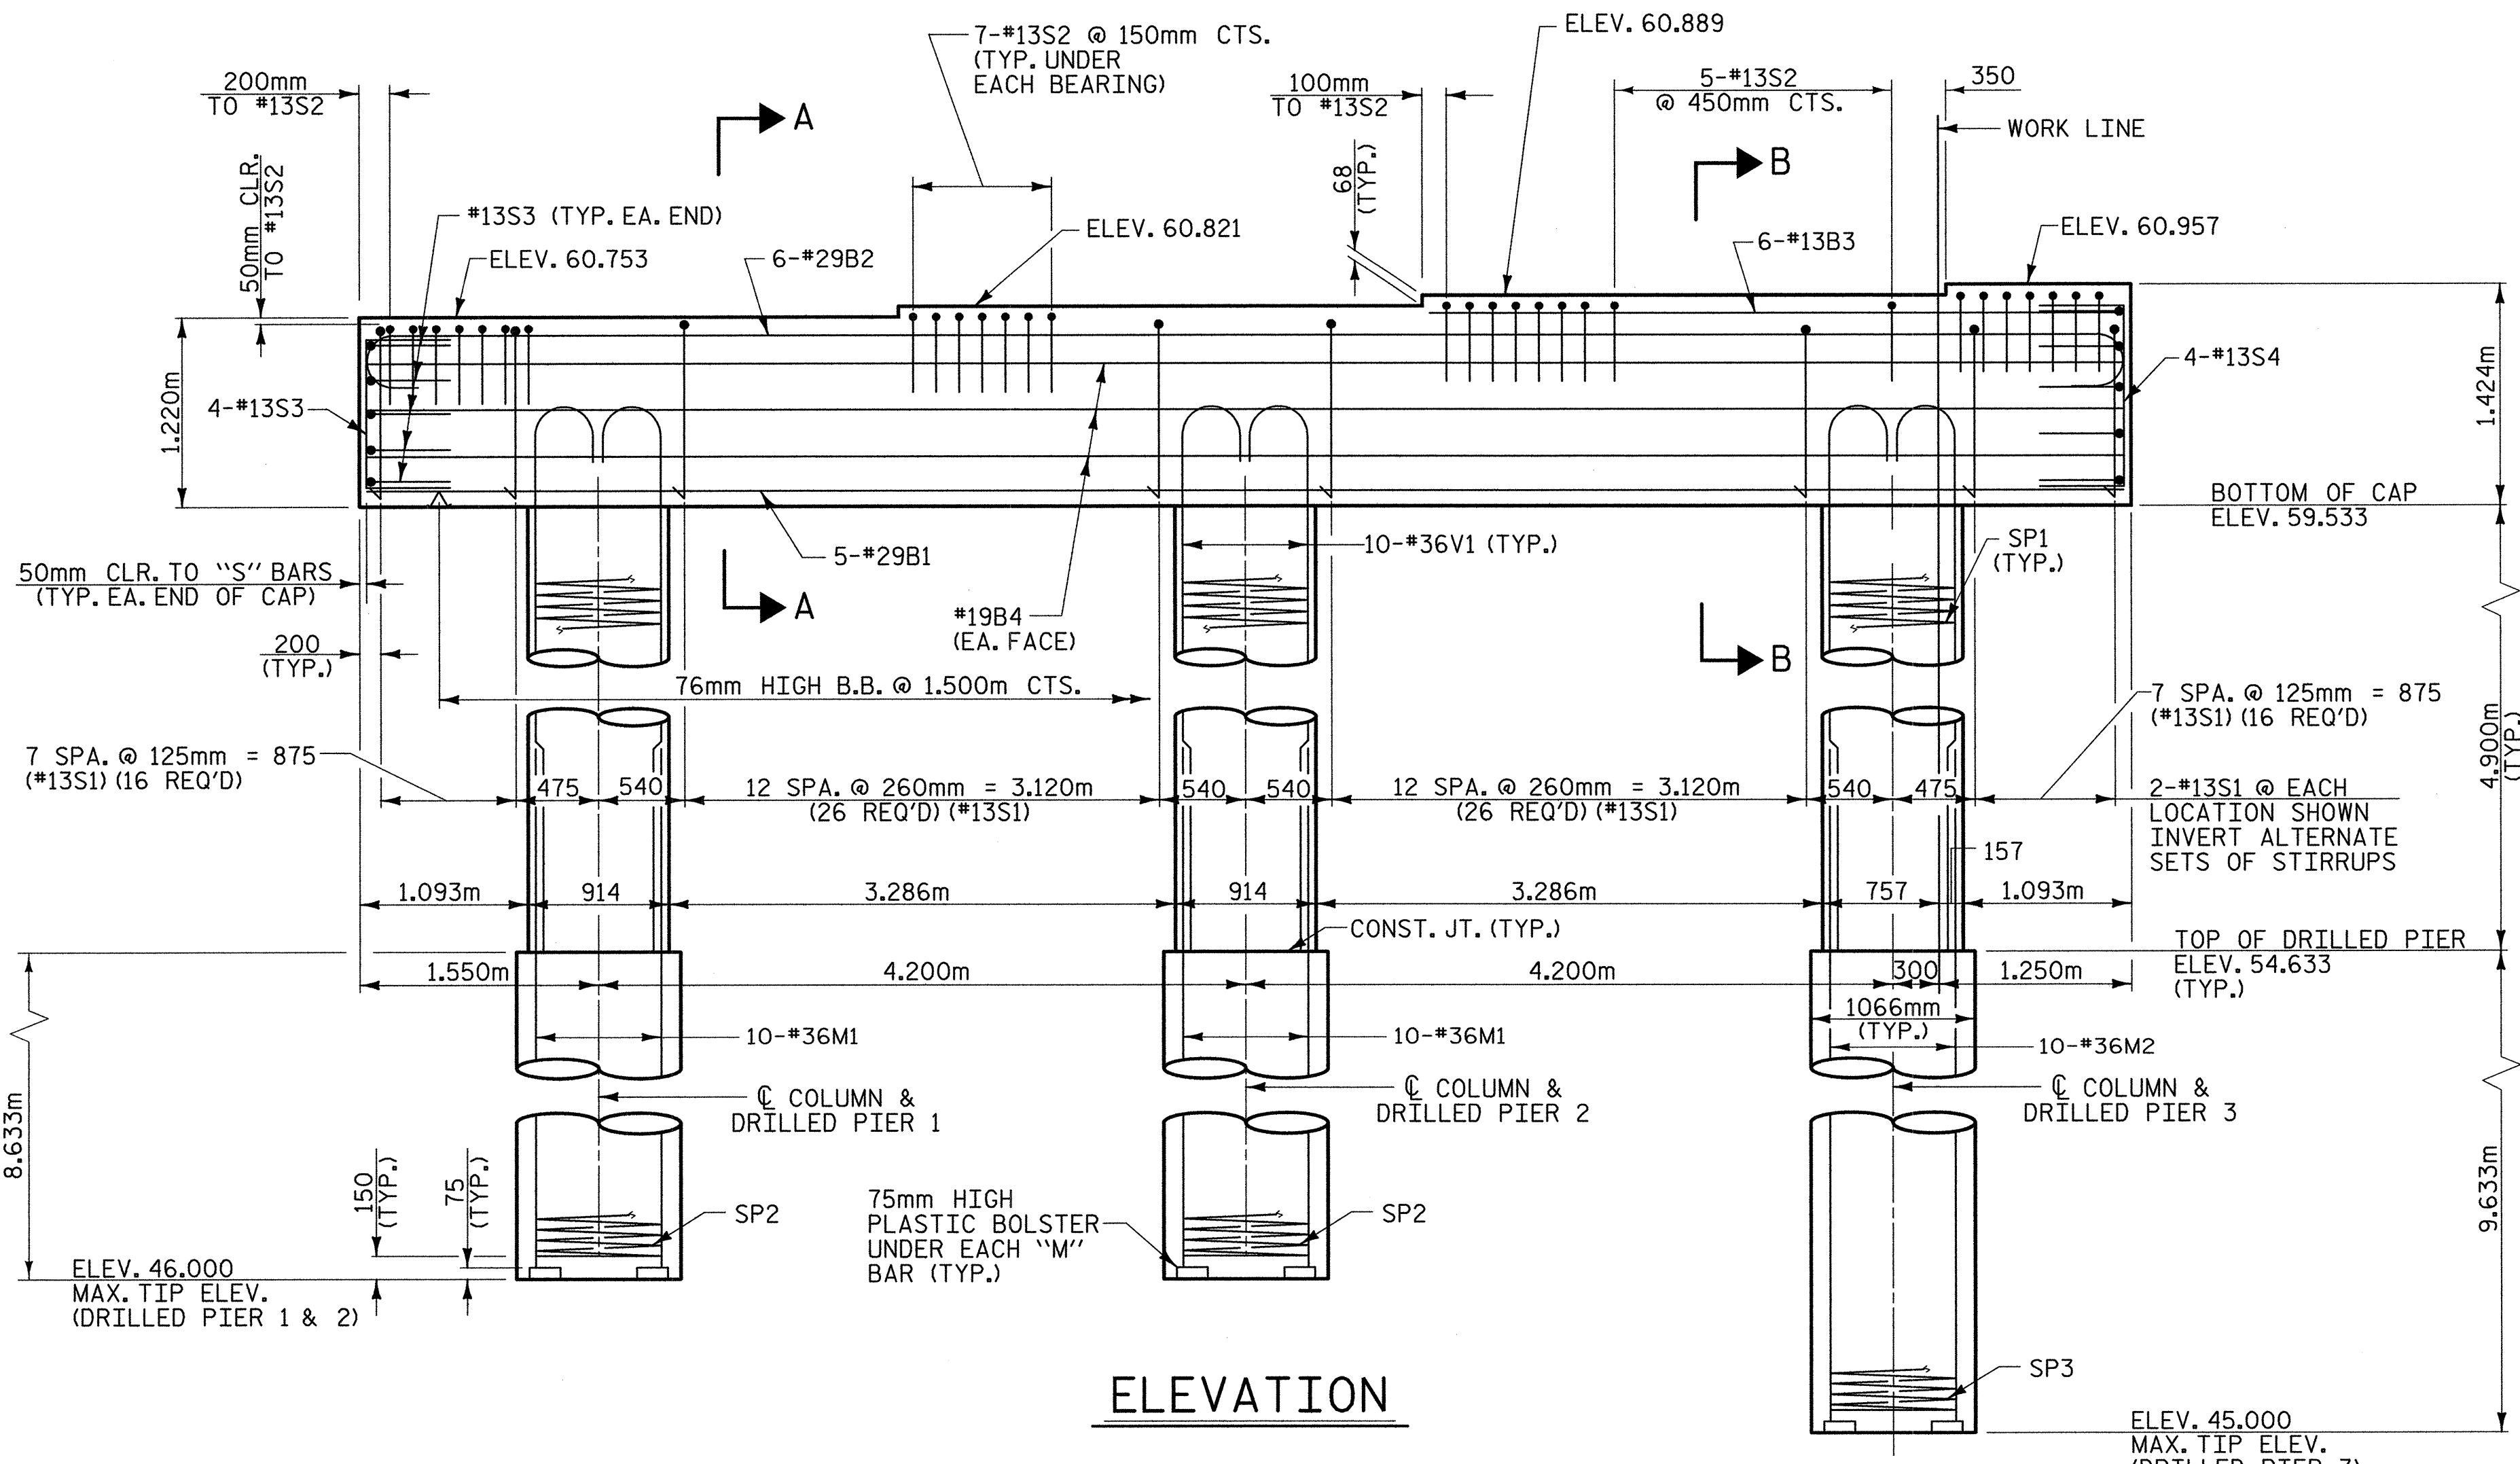

ELEVATION

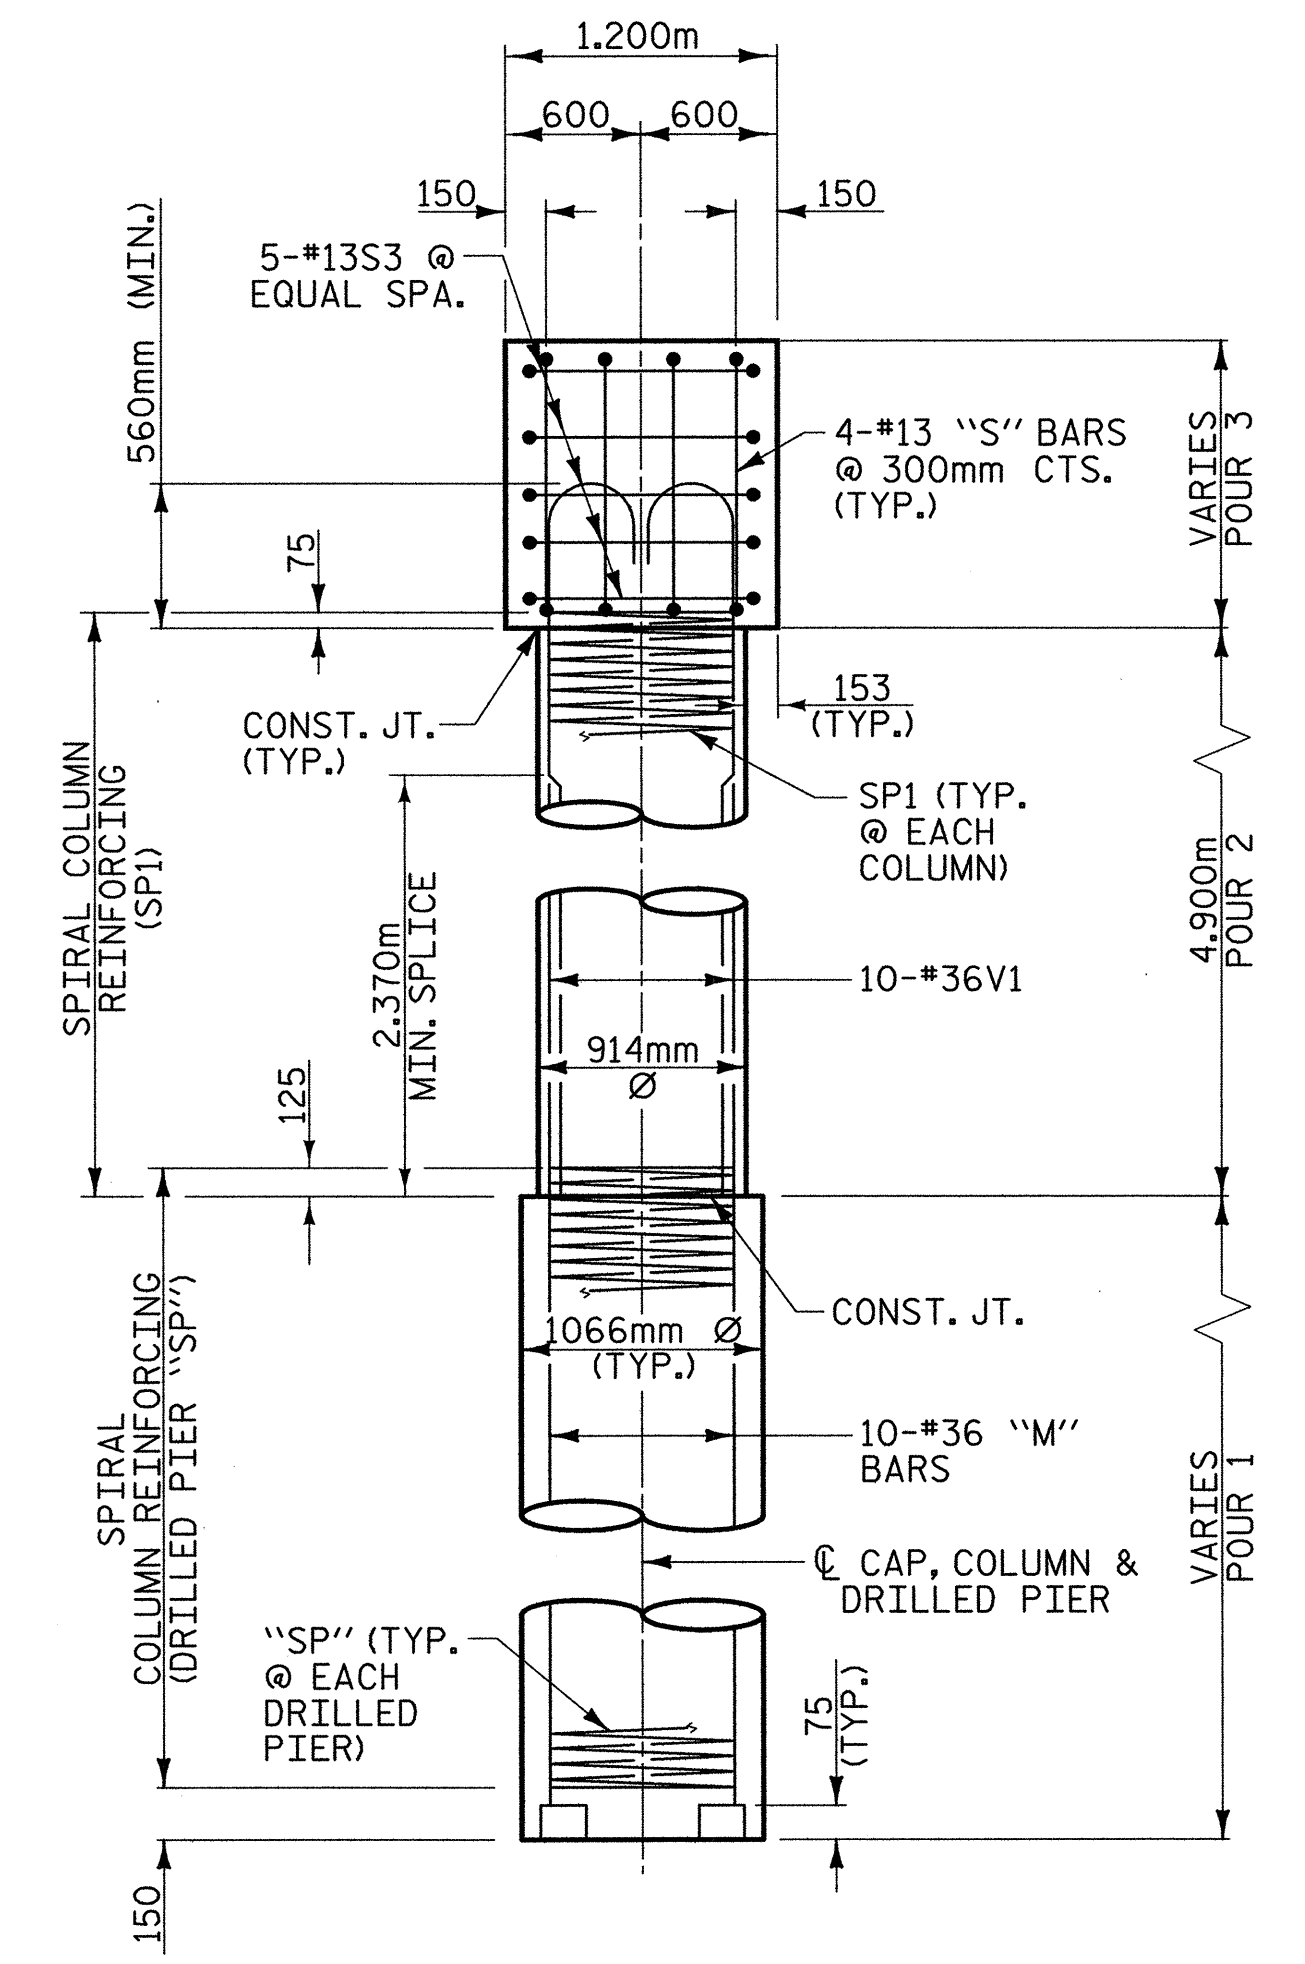

END ELEVATION




PROJECT NO. R-2552C
 JOHNSTON COUNTY
 STATION: 109+56.000 -L2LT- POT

SHEET 1 OF 2

STATE OF NORTH CAROLINA
 DEPARTMENT OF TRANSPORTATION
 RALEIGH

SUBSTRUCTURE
 BENT 1
 (LEFT LANE)

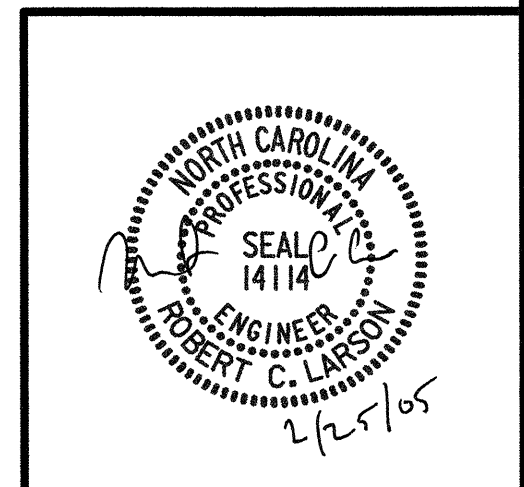

REVISIONS				SHEET NO.	
NO.	BY:	DATE:	NO.	BY:	DATE:
1			3		
2			4		

5-207
 TOTAL SHEETS
 431

REFERENCE NO. BL-24

02/21/2005 07:16:35 AM F:\AS\Structures\Site\Left Lane\R2552C-SD.BLD.dgn

DRAWN BY: J. P. SHERMAN DATE: 11/04
 CHECKED BY: R. C. LARSON DATE: 12/04