



END BENT DIAPHRAGM

SECTION A-A FROM "PLAN OF SPANS" SHEET 1 OF 2

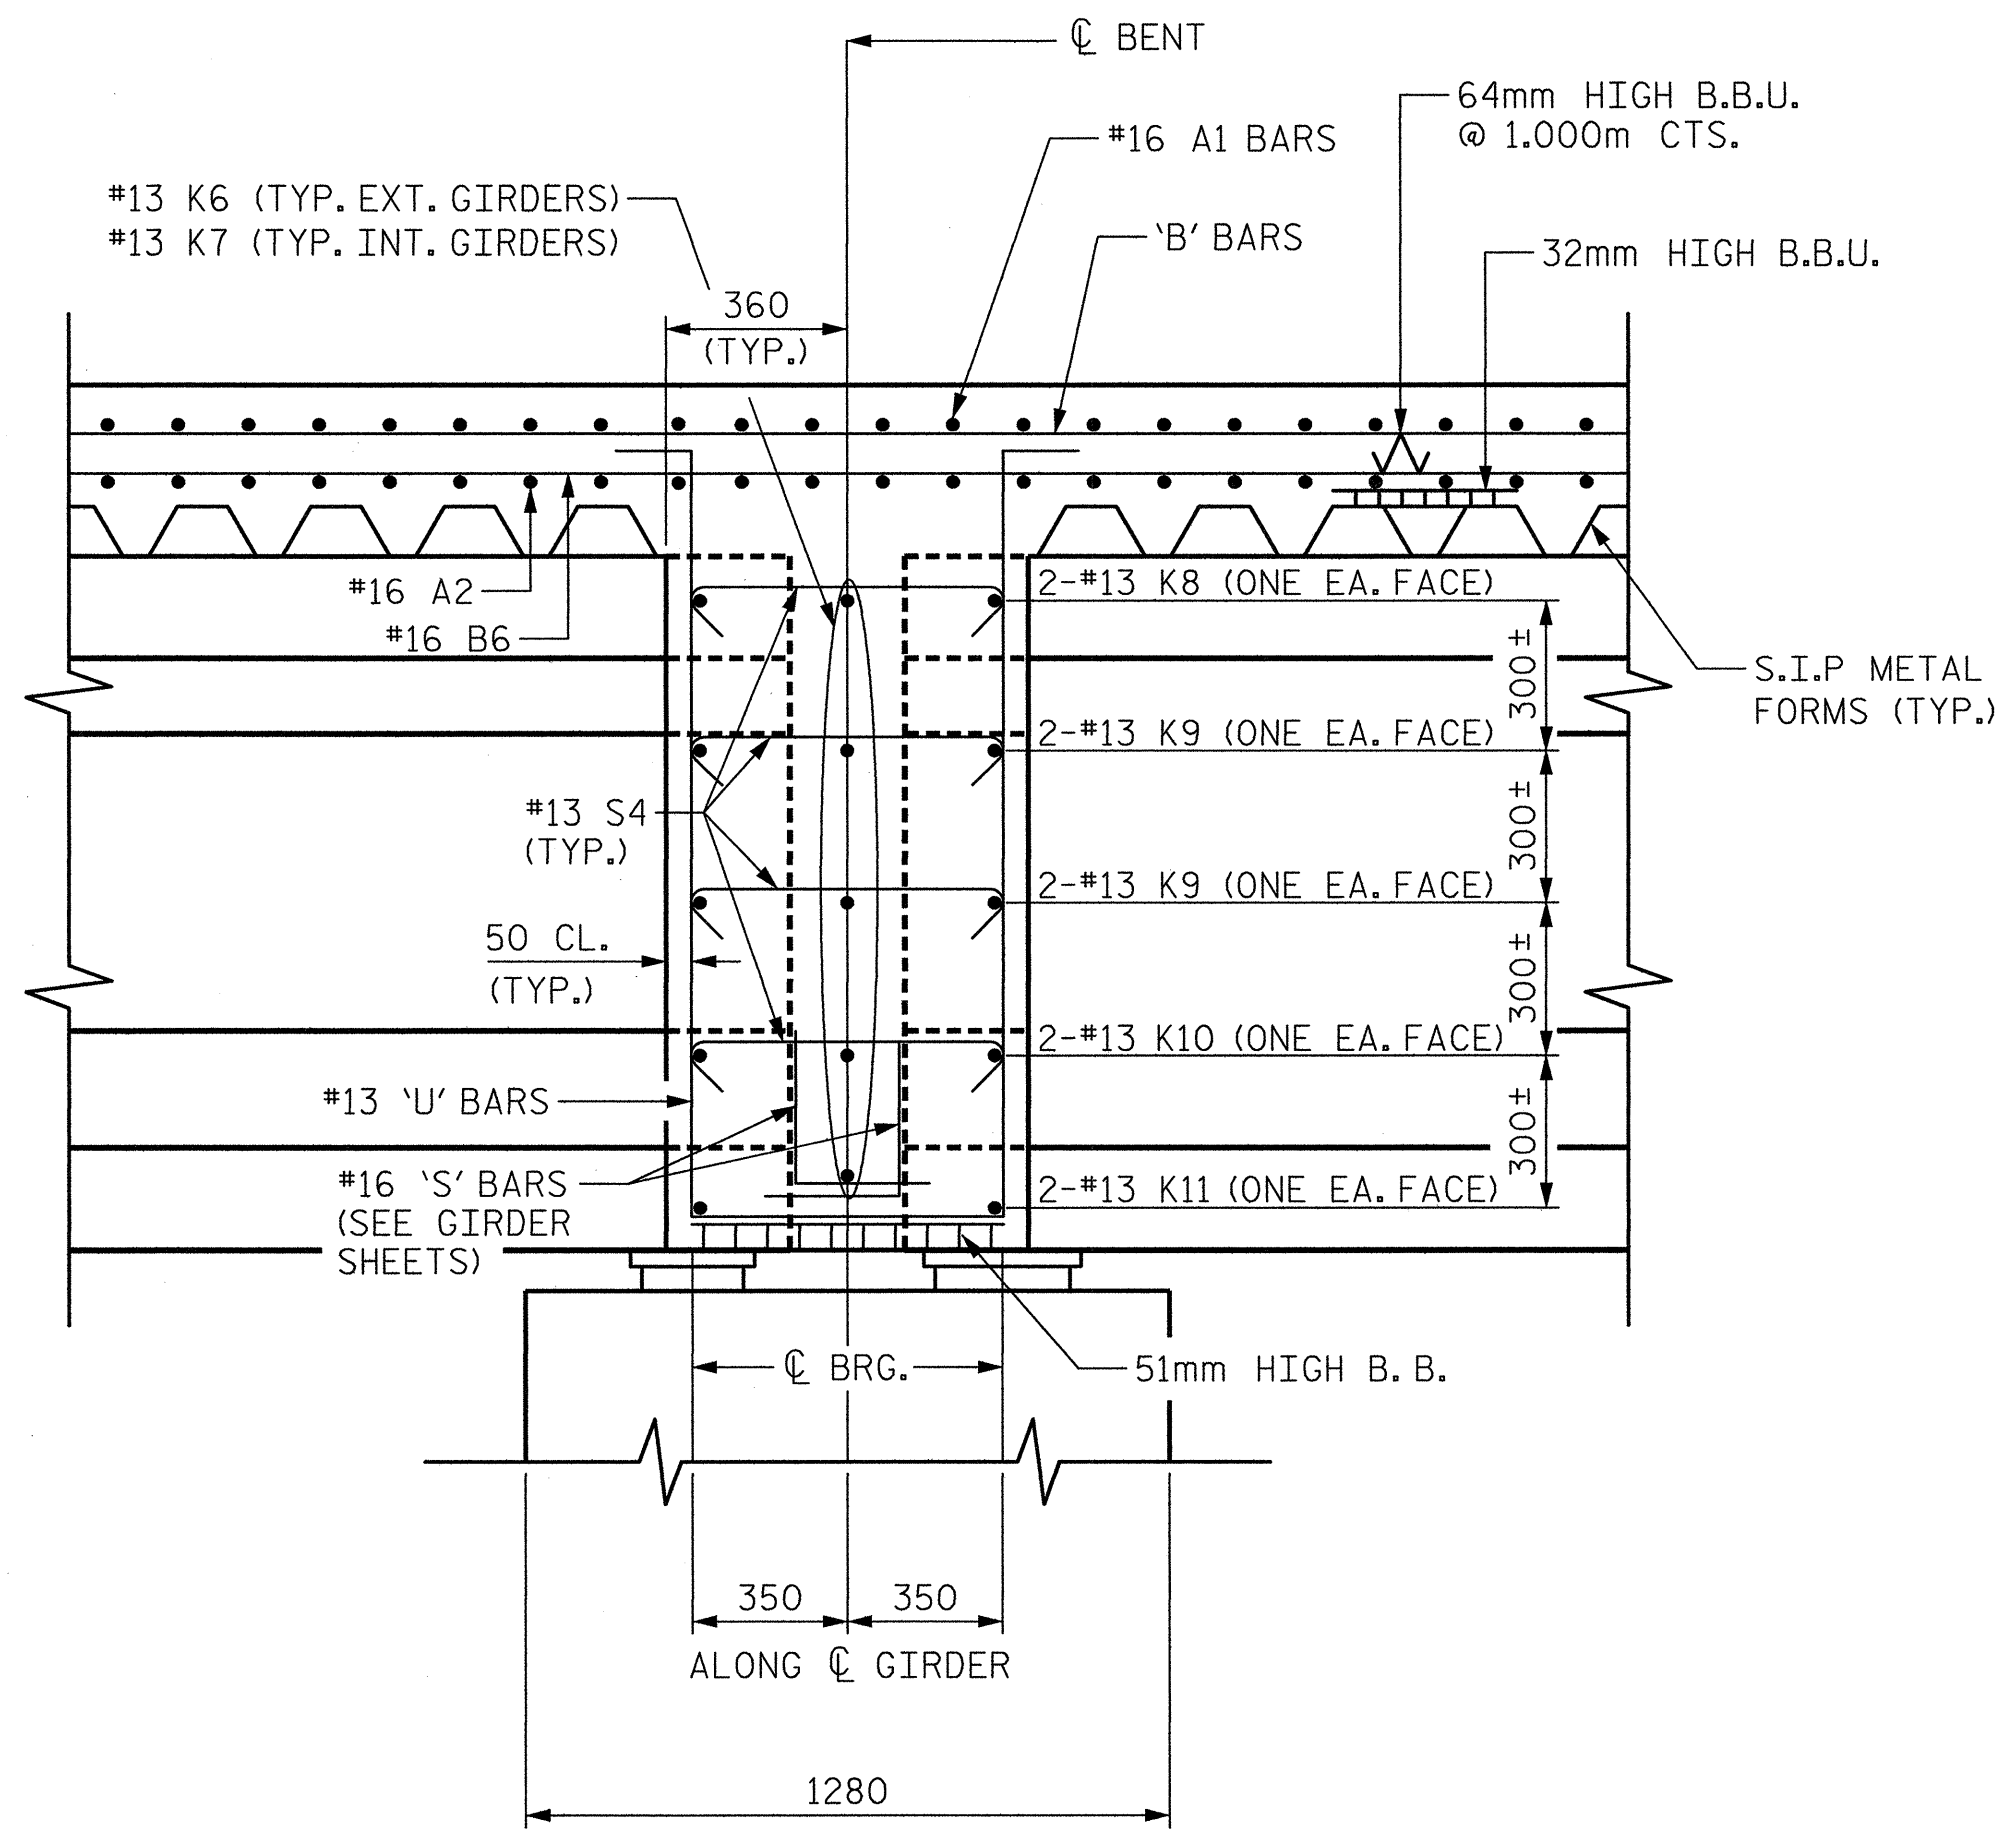


INTERIOR BENT DIAPHRAGM

SECTION B-B FROM "PLAN OF SPANS" SHEET 1 OF 2

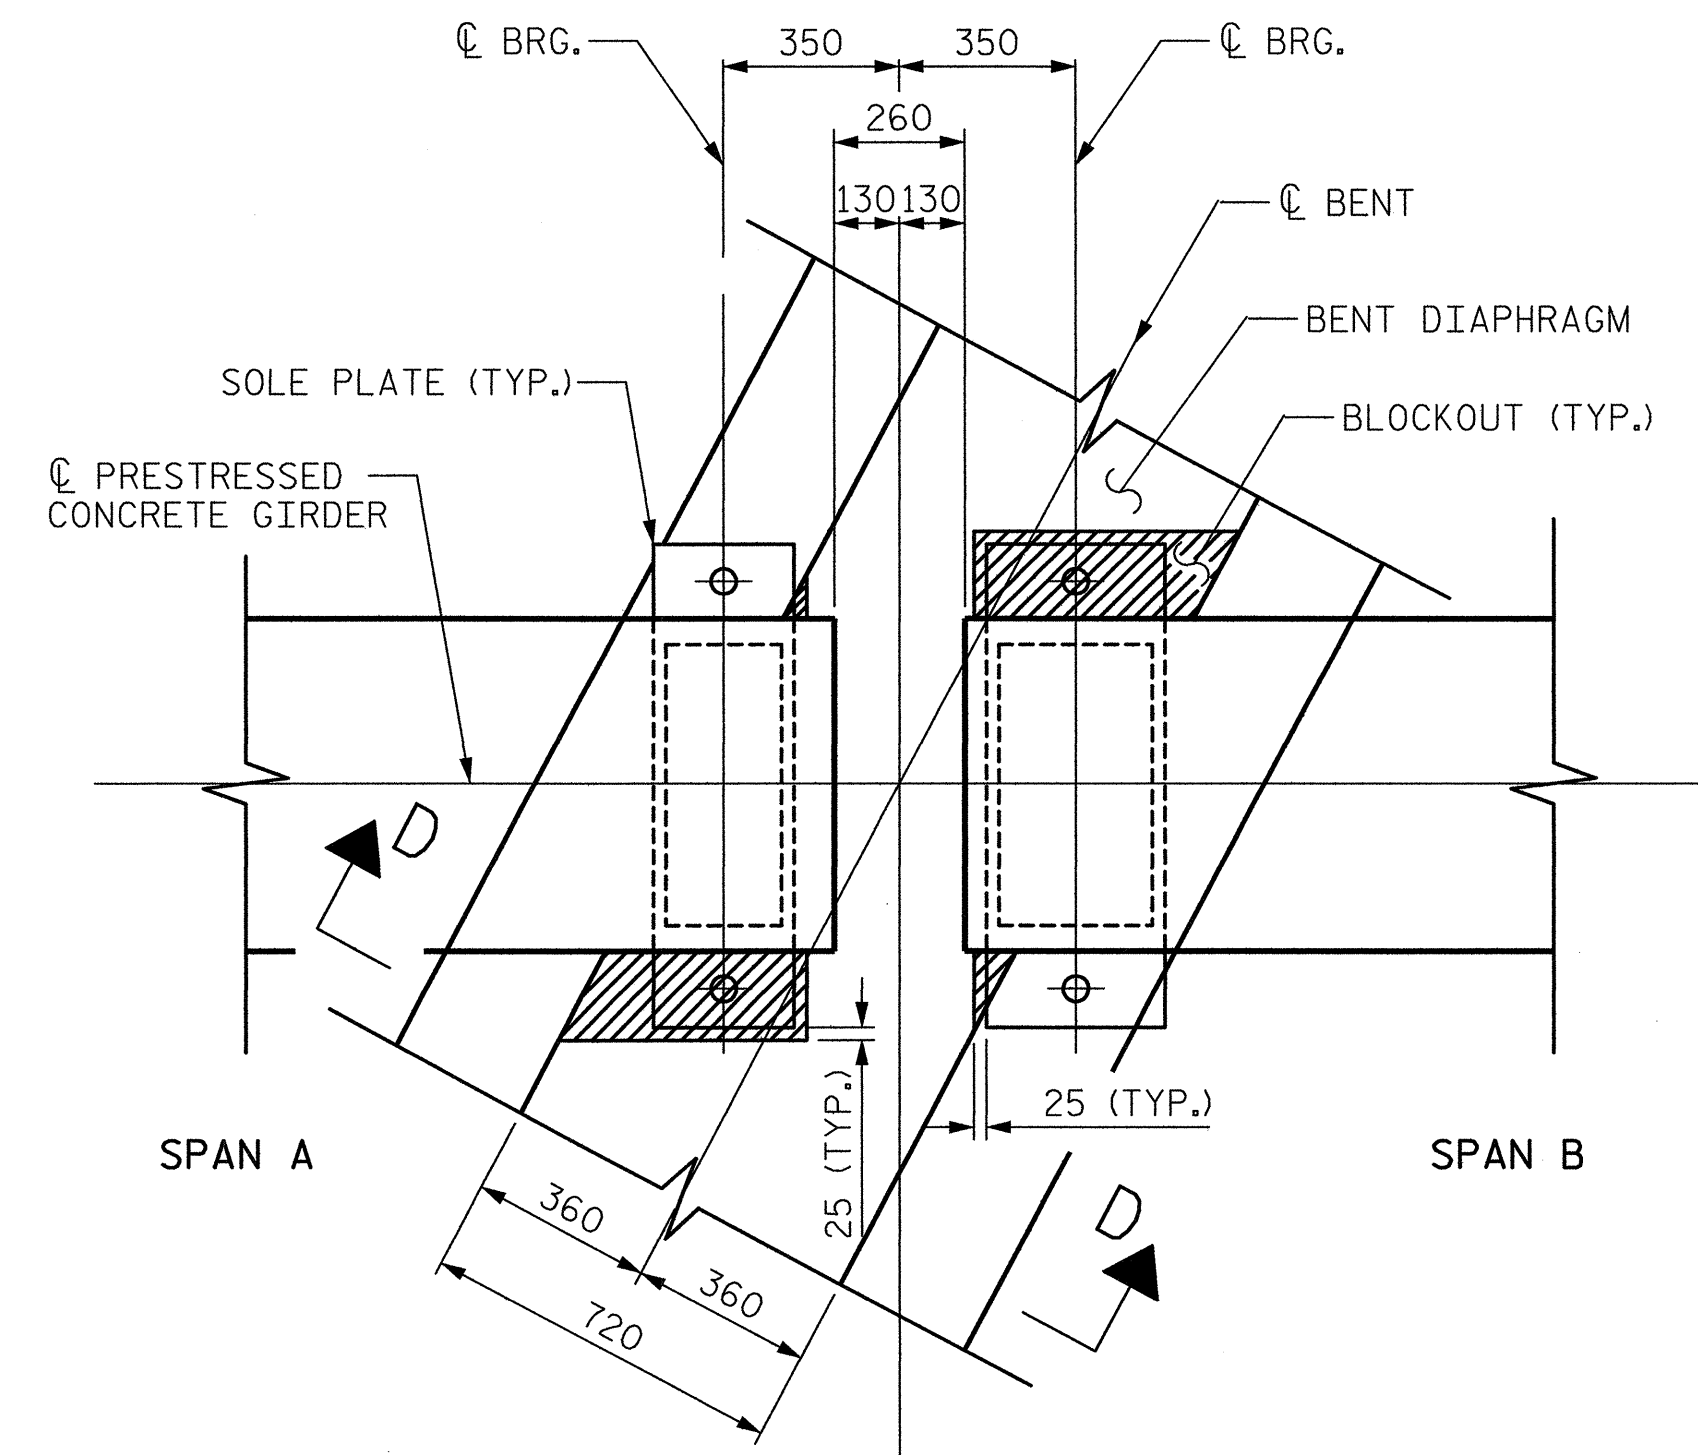


**PLAN VIEW OF BENT 1
BENT 2 SIMILAR**

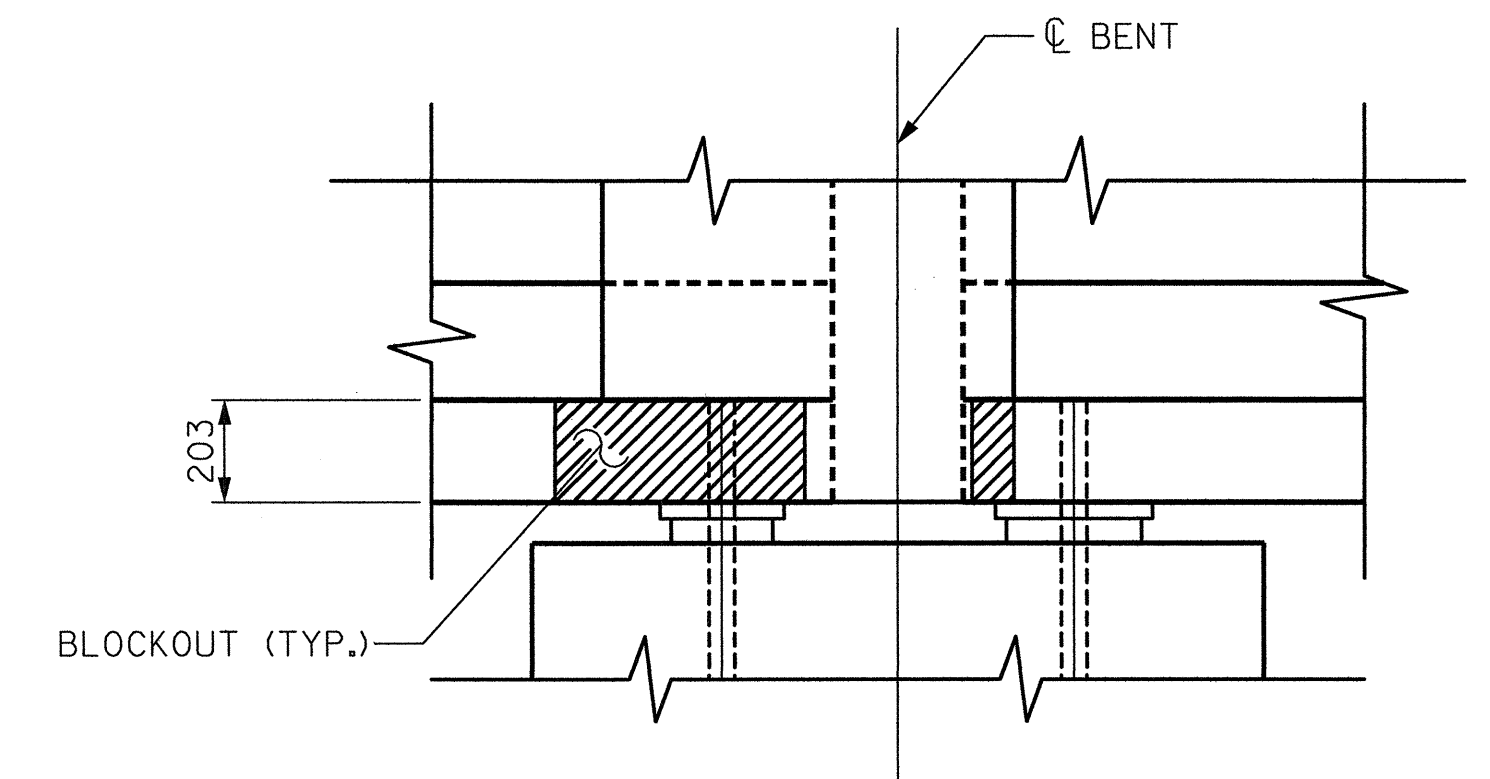


**SECTION D-D
BLOCKOUT DETAIL**

BENT DIAPHRAGM FOR CONTINUOUS DECK SLAB

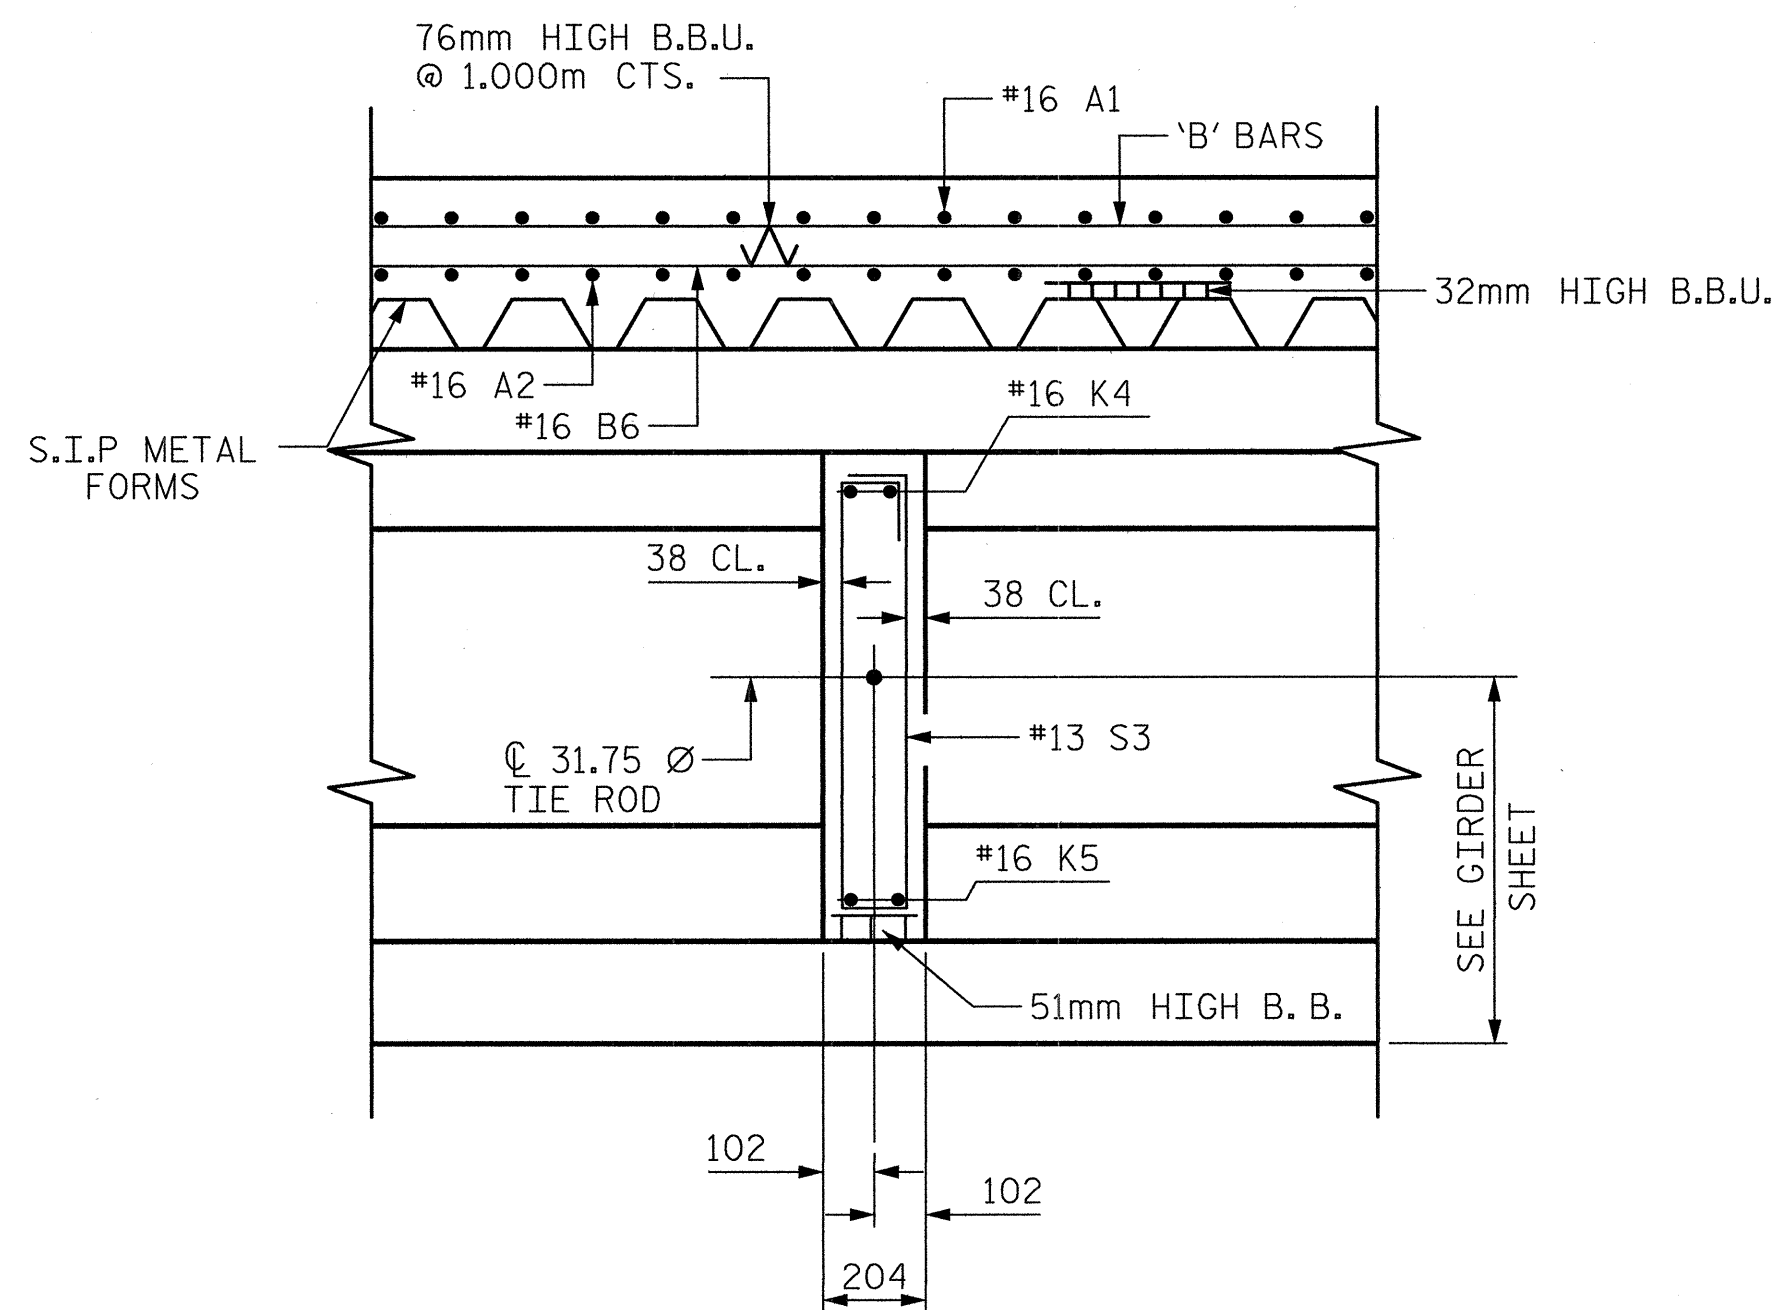

INTERMEDIATE DIAPHRAGM

SECTION C-C FROM "PLAN OF SPANS" SHEET 1 OF 2

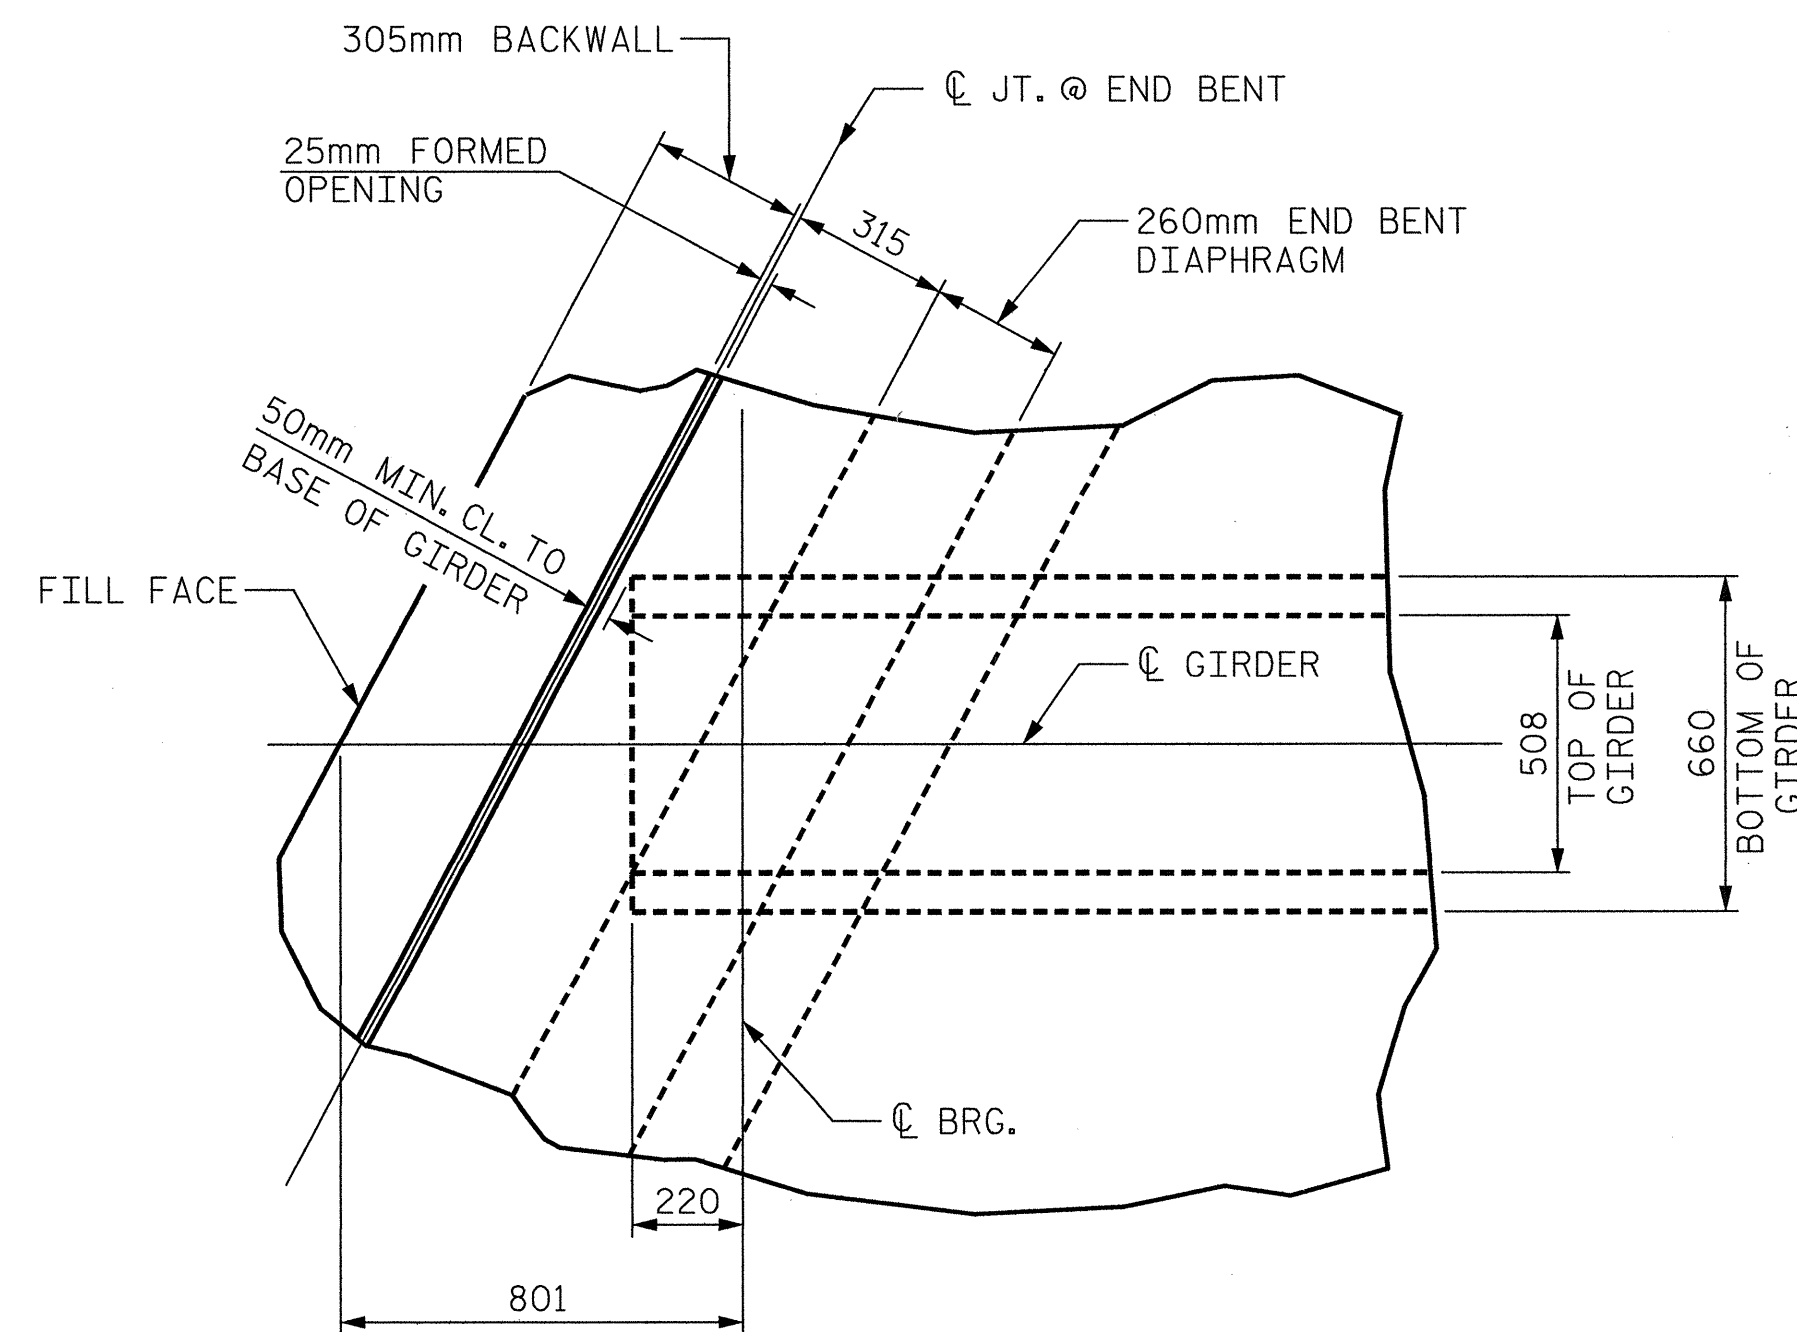

**PLAN OF GIRDER @ END BENT 1
END BENT 2 SIMILAR**

PROJECT NO. **R-2552B**
JOHNSTON COUNTY
 STATION: **97+46.378-L-RT POC**



SHEET 2 OF 2

		STATE OF NORTH CAROLINA DEPARTMENT OF TRANSPORTATION RALEIGH SUPERSTRUCTURE TYPICAL SECTIONS	
		REVISIONS NO. BY: DATE: NO. BY: DATE: SHEET NO.	
CONSOER TOWNSEND ENVIRODYNE ENGINEERS, INC. 13325 SOUTH POINT BOULEVARD, SUITE 400 CHARLOTTE, NORTH CAROLINA 28273-5820 (704) 583-0802		1 2	