



END BENT DIAPHRAGM

SECTION A-A FROM "PLAN OF SPANS" SHEET 1 OF 2

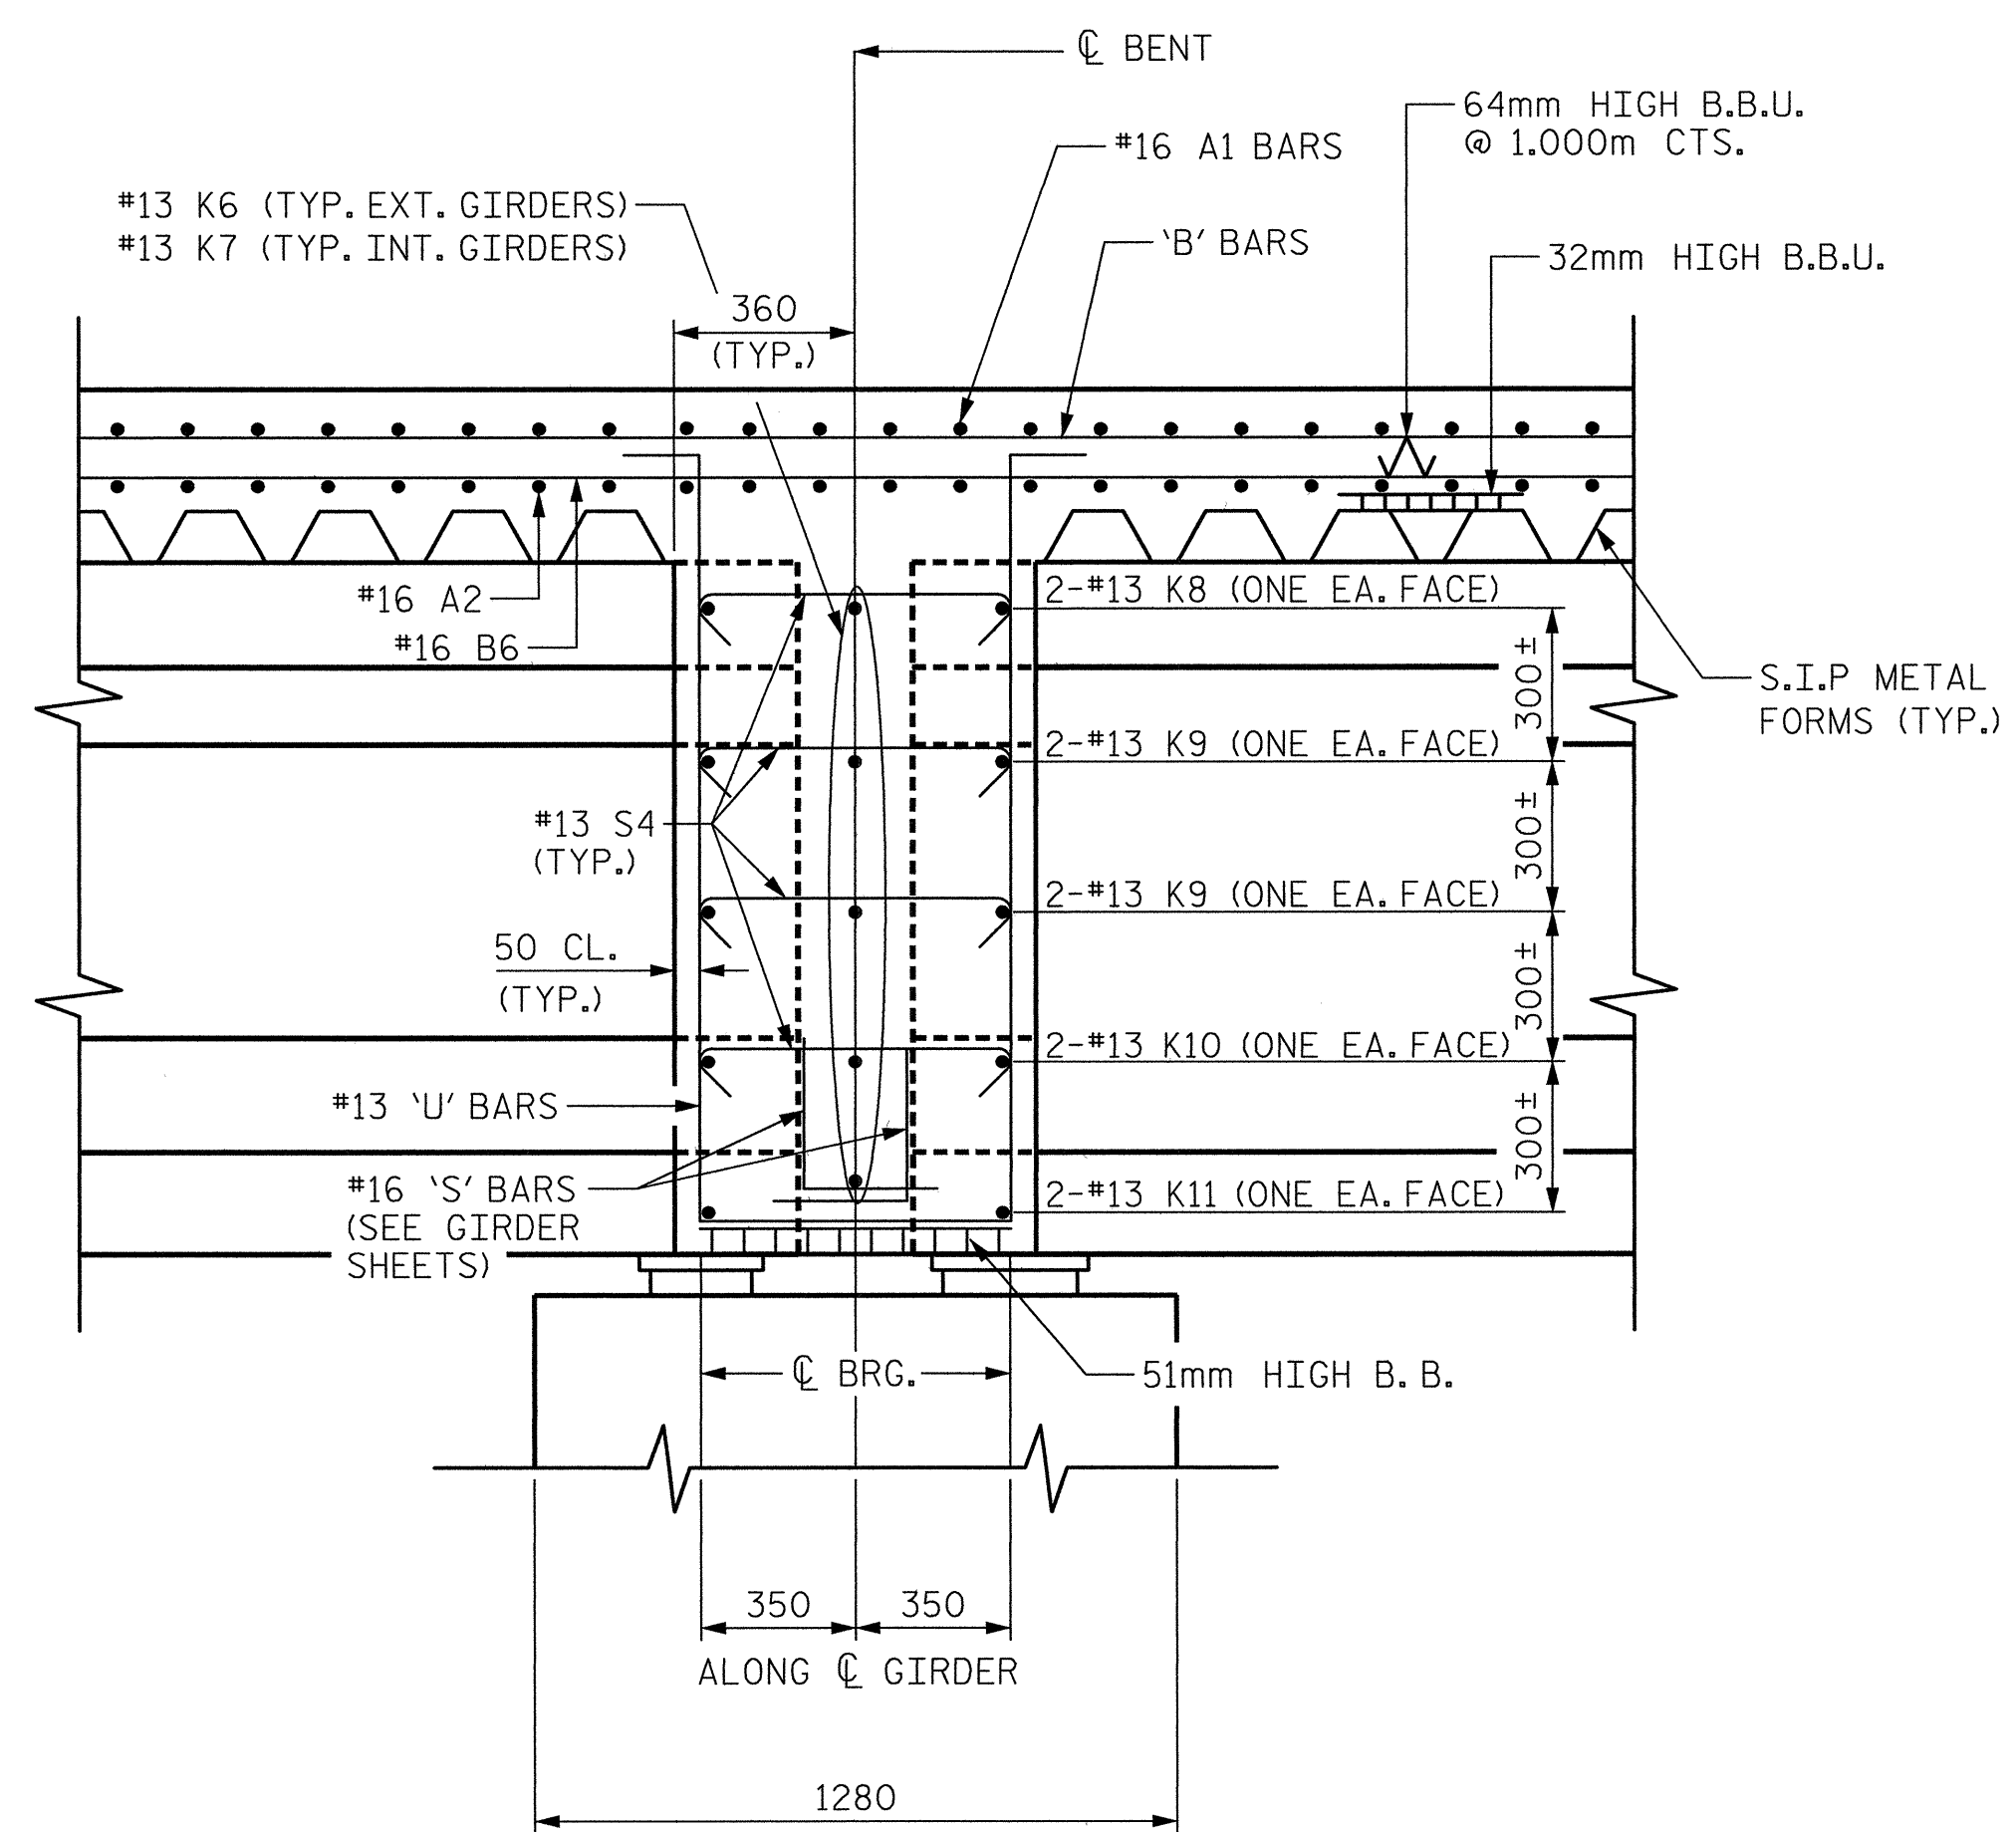


INTERIOR BENT DIAPHRAGM

SECTION B-B FROM "PLAN OF SPANS" SHEET 1 OF 2

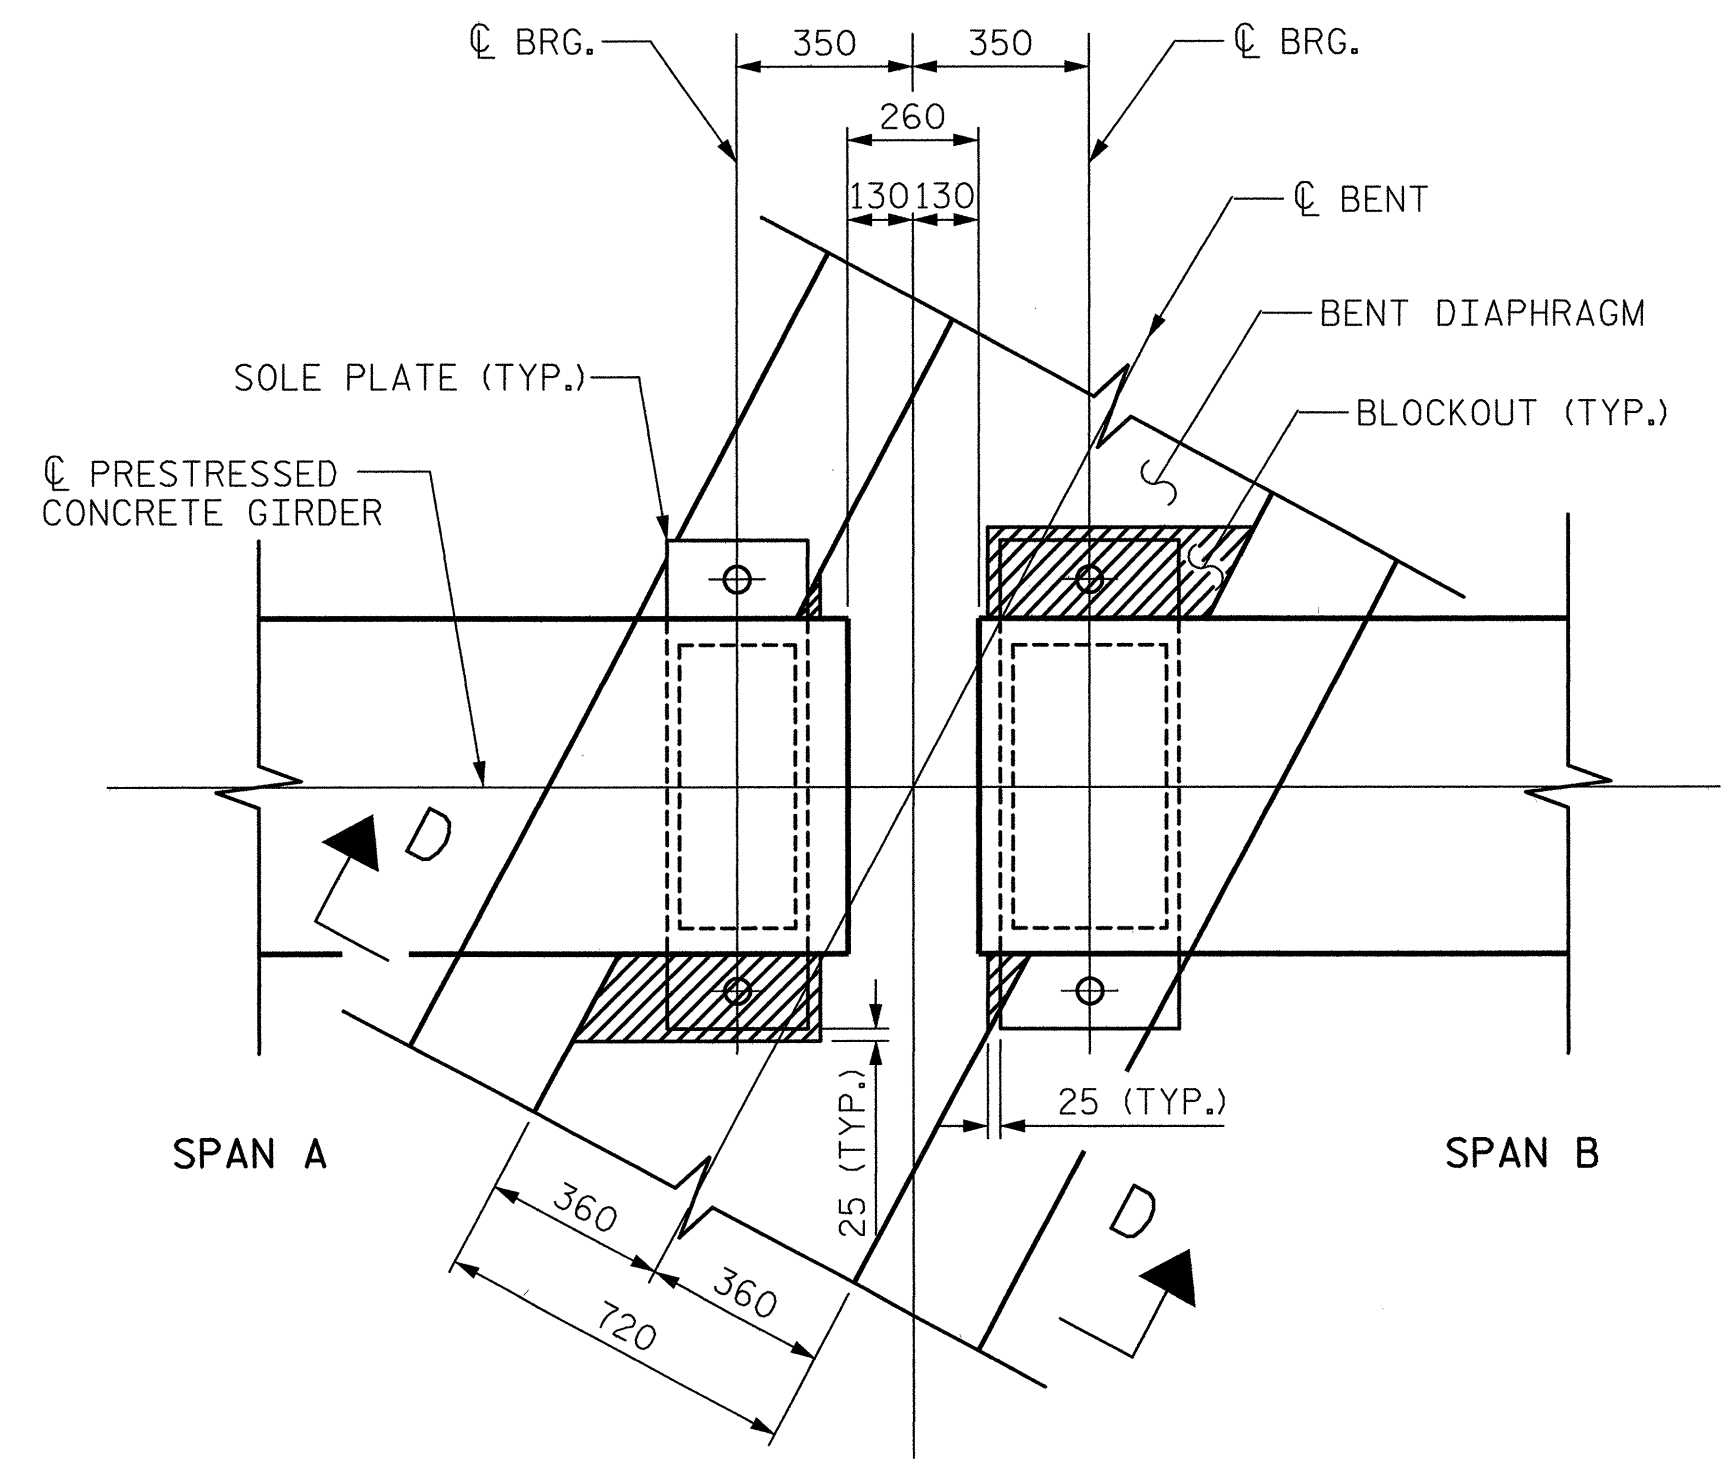


**PLAN VIEW OF BENT 1
BENT 2 SIMILAR**

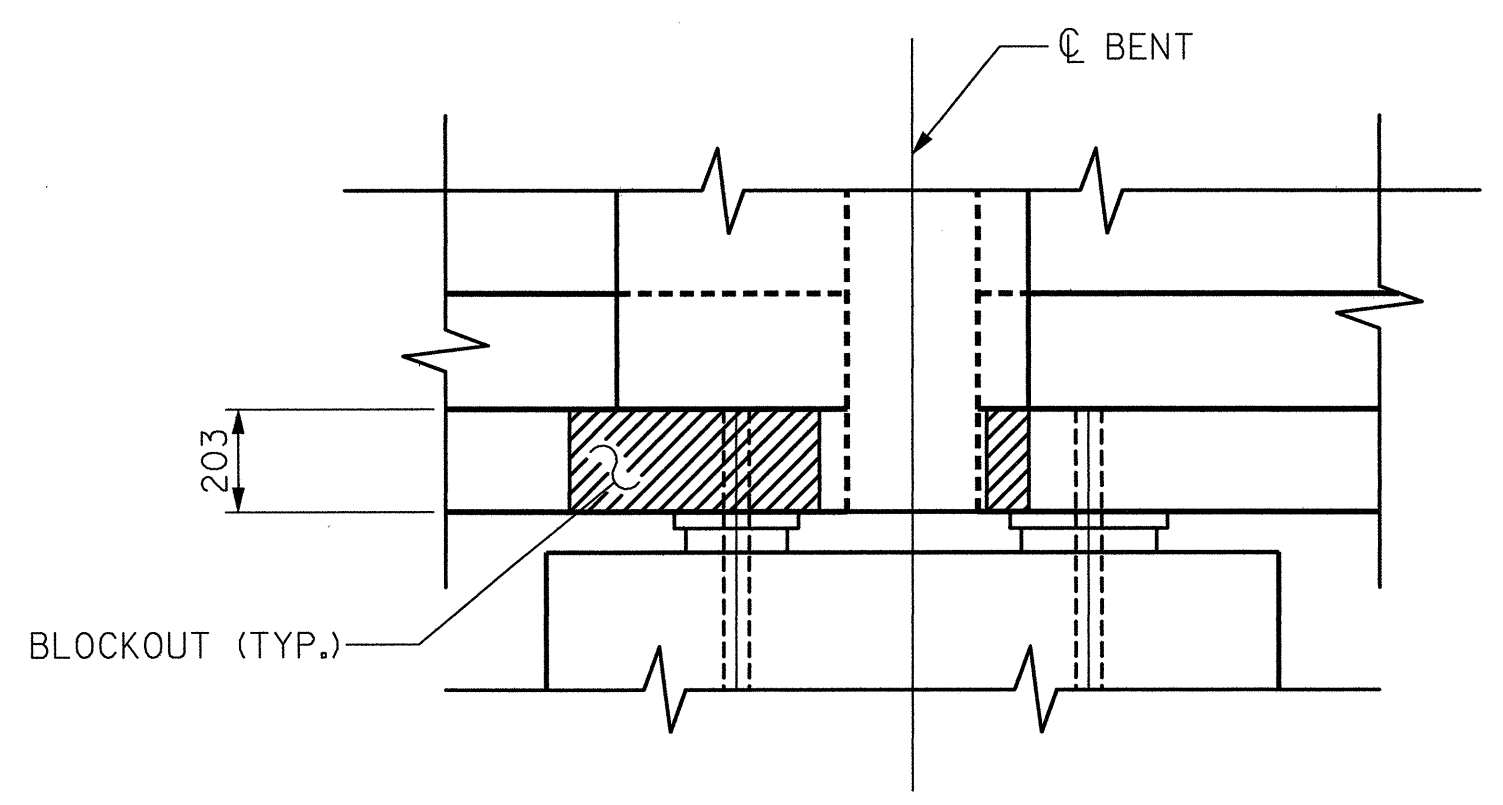


**SECTION D-D
BLOCKOUT DETAIL**

BENT DIAPHRAGM FOR CONTINUOUS DECK SLAB

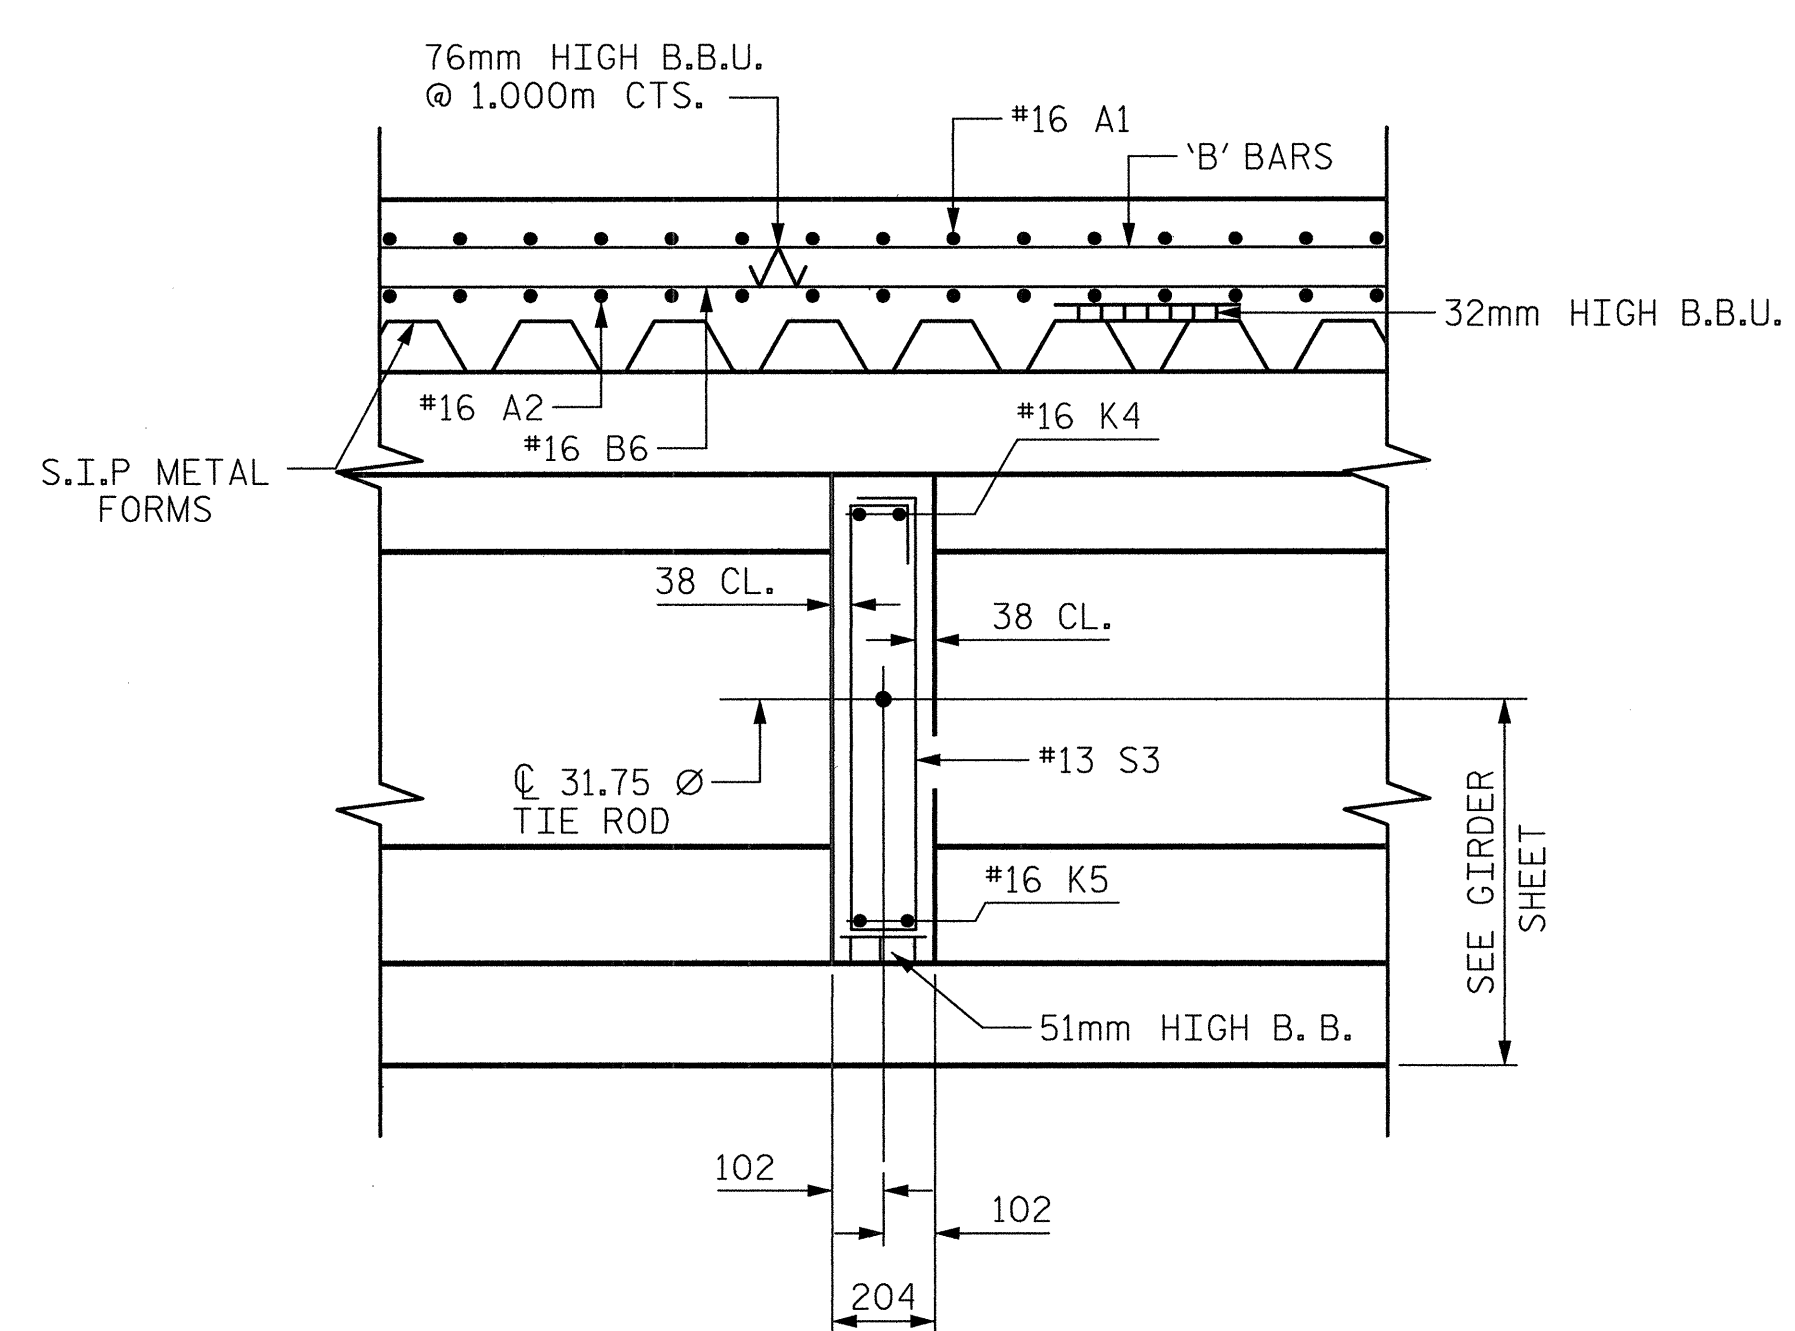

INTERMEDIATE DIAPHRAGM

SECTION C-C FROM "PLAN OF SPANS" SHEET 1 OF 2

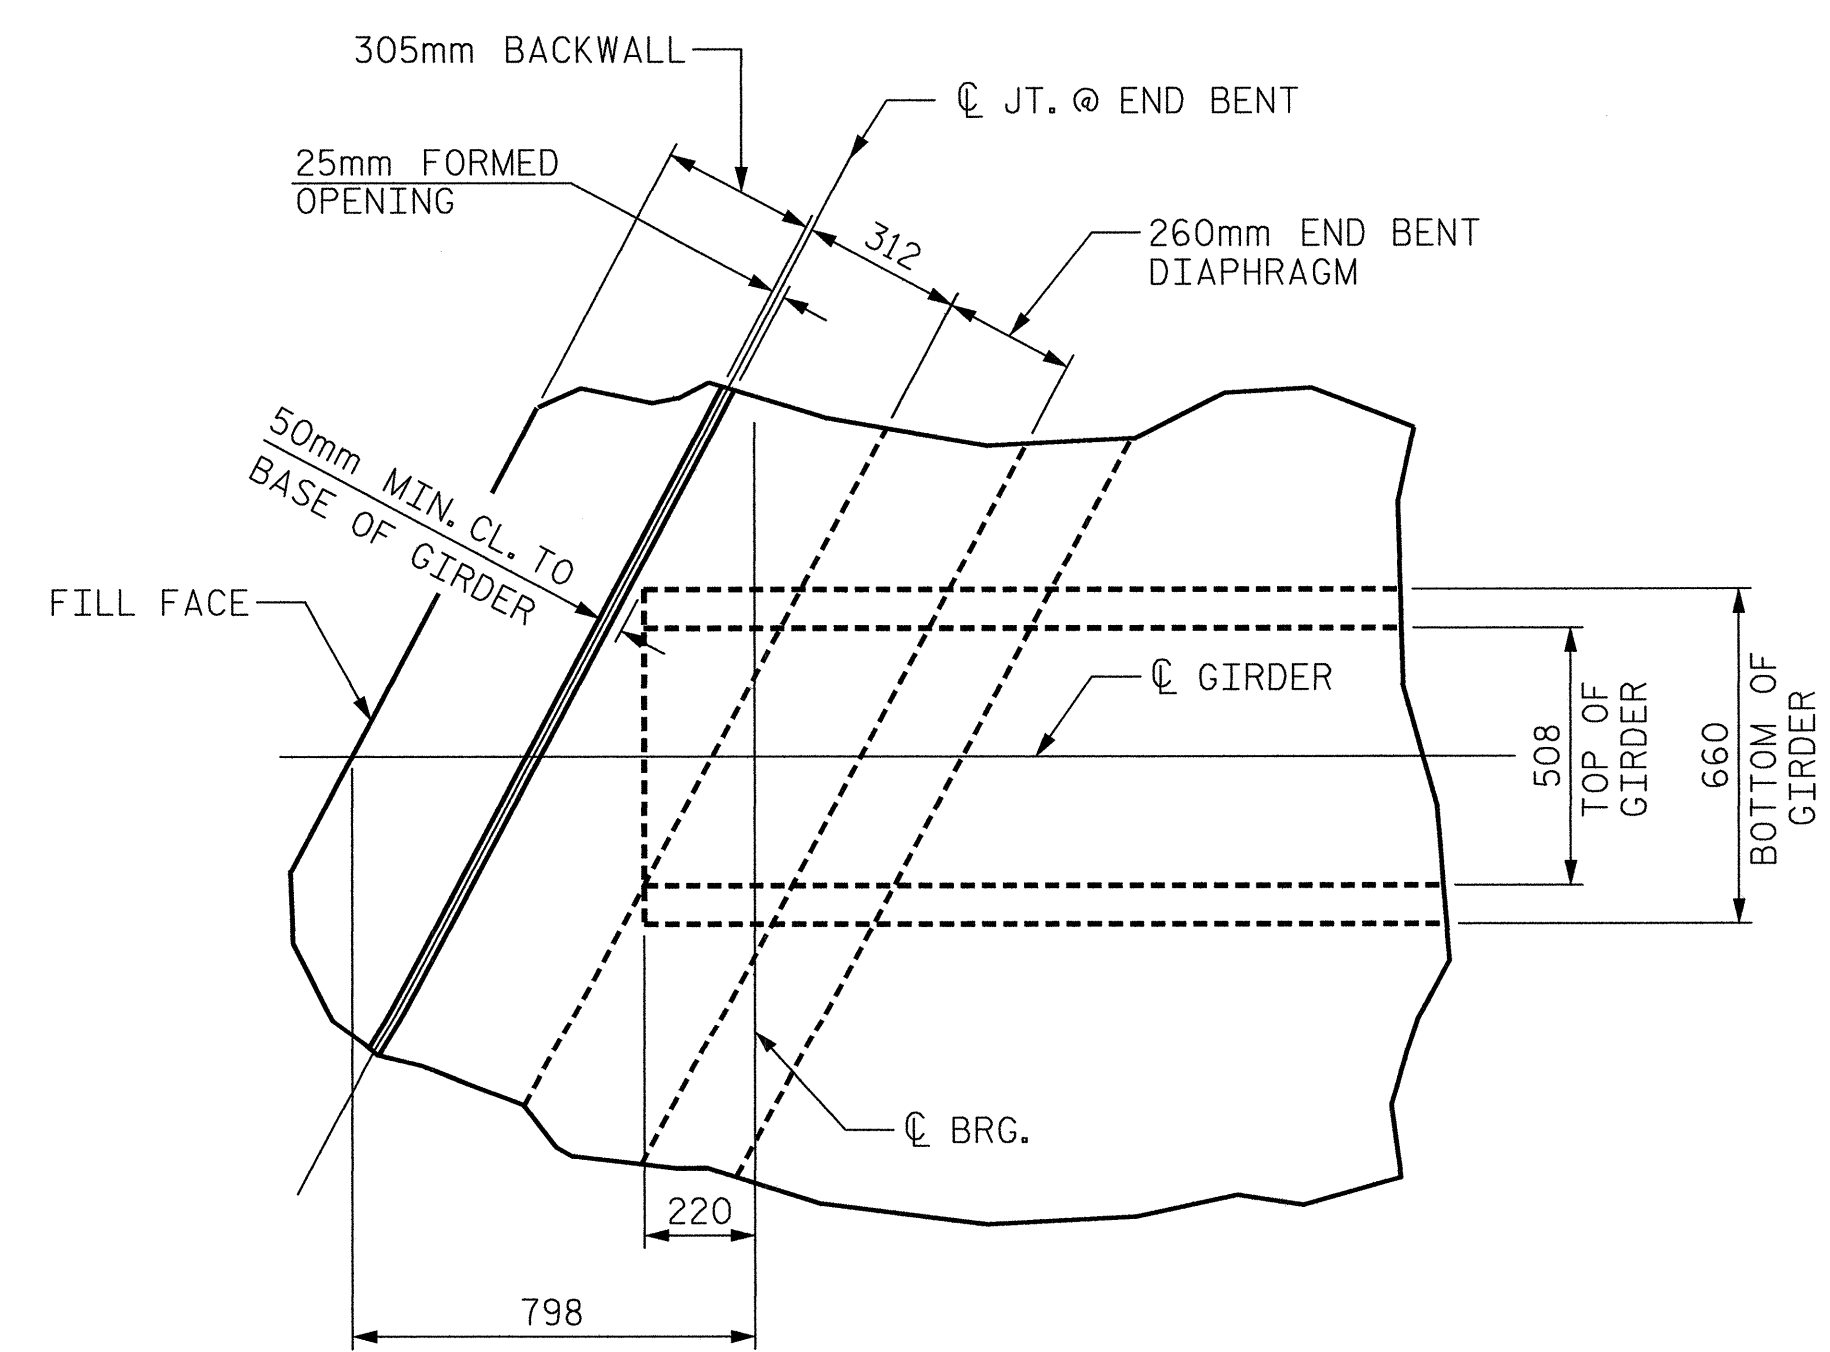

PLAN OF GIRDER @ END BENT 1

END BENT 2 SIMILAR

PROJECT NO. **R-2552B**
JOHNSTON COUNTY
 STATION: **97+59.319-L-LT POC**



SHEET 2 OF 2

		STATE OF NORTH CAROLINA		SHEET NO.
		DEPARTMENT OF TRANSPORTATION		
		RALEIGH		TOTAL SHEETS
		SUPERSTRUCTURE		431
CONSOER TOWNSEND ENVIRONMENTAL ENGINEERS, INC. 13325 SOUTH POINT BOULEVARD, SUITE 400 CHARLOTTE, NORTH CAROLINA 28273-5820 (704) 583-0902		TYPICAL SECTIONS		
		REVISIONS NO. BY: DATE: NO. BY: DATE:		
		1 3 2 4		

DRAWN BY : MSB DATE : 05/01/02
 CHECKED BY : JDF DATE : 05/01/02

* #16 G1 BAR MAY BE SHIFTED SLIGHTLY, AS NECESSARY, TO CLEAR REINFORCING STEEL AND STIRRUPS.