



JOINT SEAL DETAILS @ END BENT

(FOR BARRIER RAIL)

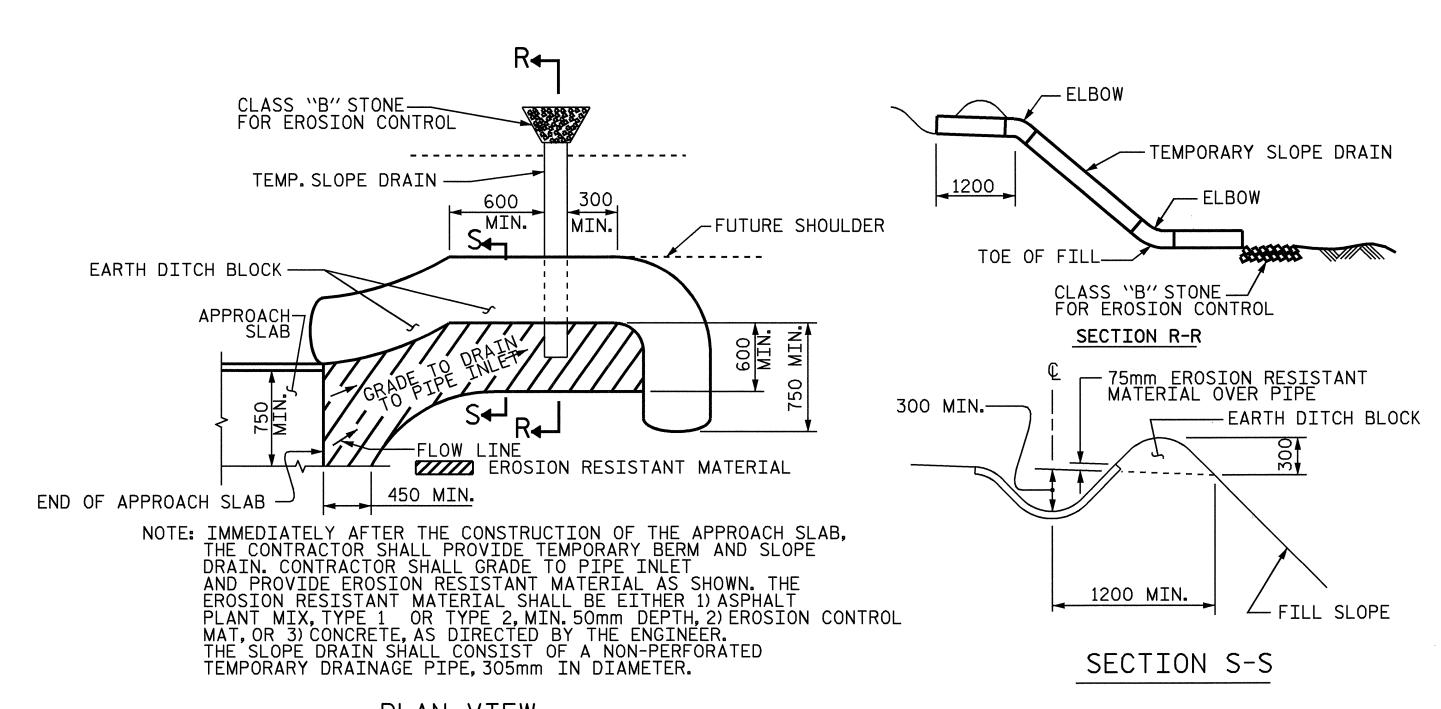

PLAN VIEW TEMPORARY BERM AND SLOPE DRAIN DETAILS

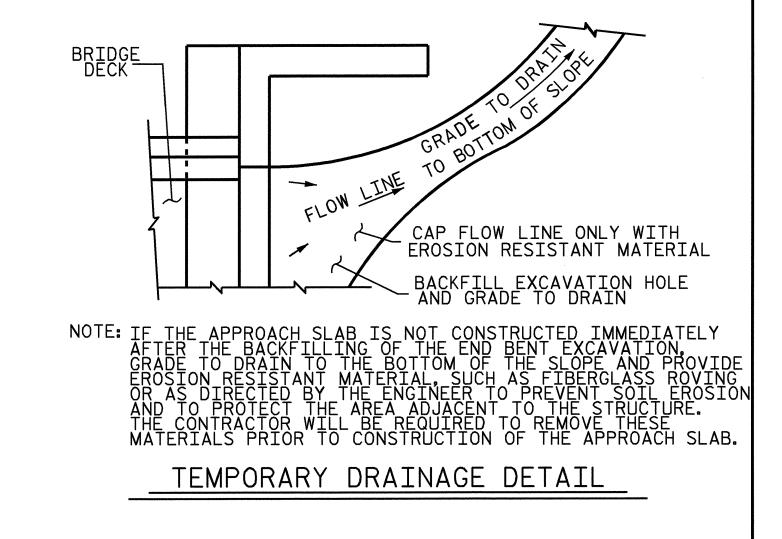

PROJECT NO. R-2552 B

JOHNSTON COUNTY


STATION: 78+35.547-L12+97.374-Y10-

STATE OF NORTH CAROLINA

DEPARTMENT OF TRANSPORTATION

RALEIGH

STANDARD
BRIDGE APPROACH
SLAB DETAILS
(LEFT LANE)

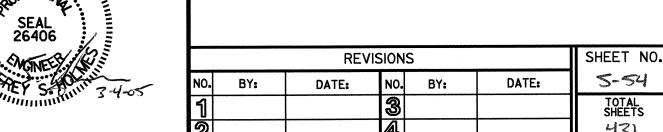

ASSEMBLED BY: R.D. MARTIN DATE:2-05
CHECKED BY: P.S. ERVIN DATE:2-05

DRAWN BY: FCJ II/88
CHECKED BY: ARB II/88
REV. 8/16/99
REV. 10/17/00
RWW/LES
REV. 5/7/03
RWW/JTE

STD. NO. BAS10SM