


PLAN OF SPAN B

ALL 'G' BARS 'S' BARS, 'K' BARS, TOP 'A' BARS AND TOP 'B' BARS IN THE SLAB SHALL BE EPOXY COATED REINFORCING STEEL. SEE SUPERSTRUCTURE BILL OF MATERIAL SHEET.

SEE STANDARD CBRISM, "CONCRETE BARRIER RAIL" SHEET FOR ADDITIONAL REINFORCING STEEL IN SLAB AND BARRIER RAIL.

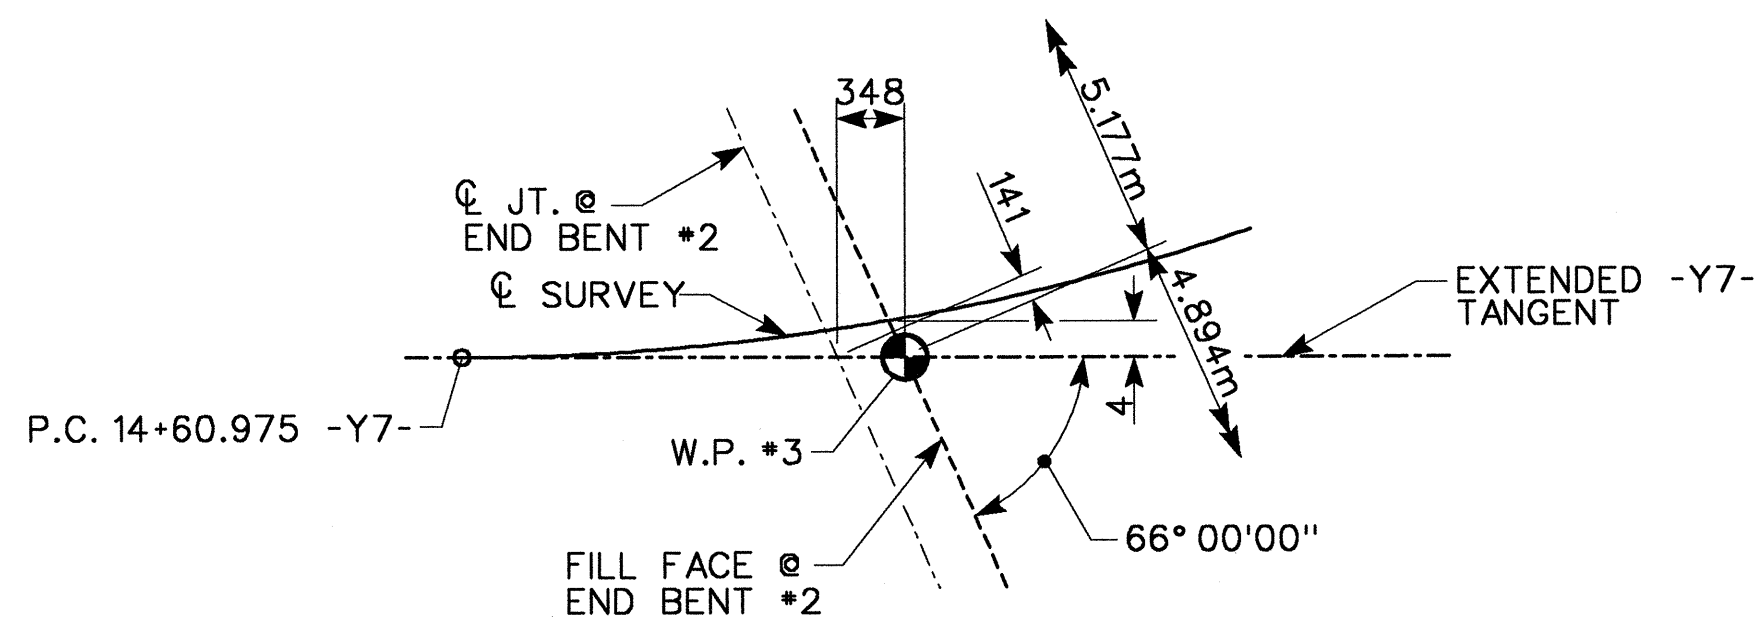


DETAIL 'B'

PROJECT NO. R-2552B
JOHNSTON COUNTY
 STATION: 65+51.880 -L-
14+25.318 -Y7-

STATE OF NORTH CAROLINA
 DEPARTMENT OF TRANSPORTATION
 RALEIGH

**SUPERSTRUCTURE
 PLAN OF SPAN B**

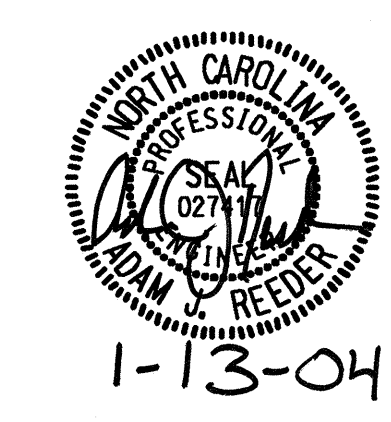

REVISIONS						SHEET NO.
NO.	BY:	DATE:	NO.	BY:	DATE:	5-7
1			3			TOTAL SHEETS
2			4			431



1616 E. MILLBROOK RD., SUITE 310
 RALEIGH, NORTH CAROLINA 27609
 PHONE (919) 876-8888
 FAX (919) 876-8848

DRAWN BY : SD DATE : 08/03
 CHECKED BY : JL DATE : 08/03

1-13-04