


FOR CLASS I RIP RAP W/
FILTER FABRIC QUANTITIES
SEE ROADWAY PLANS.

PLAN VIEW

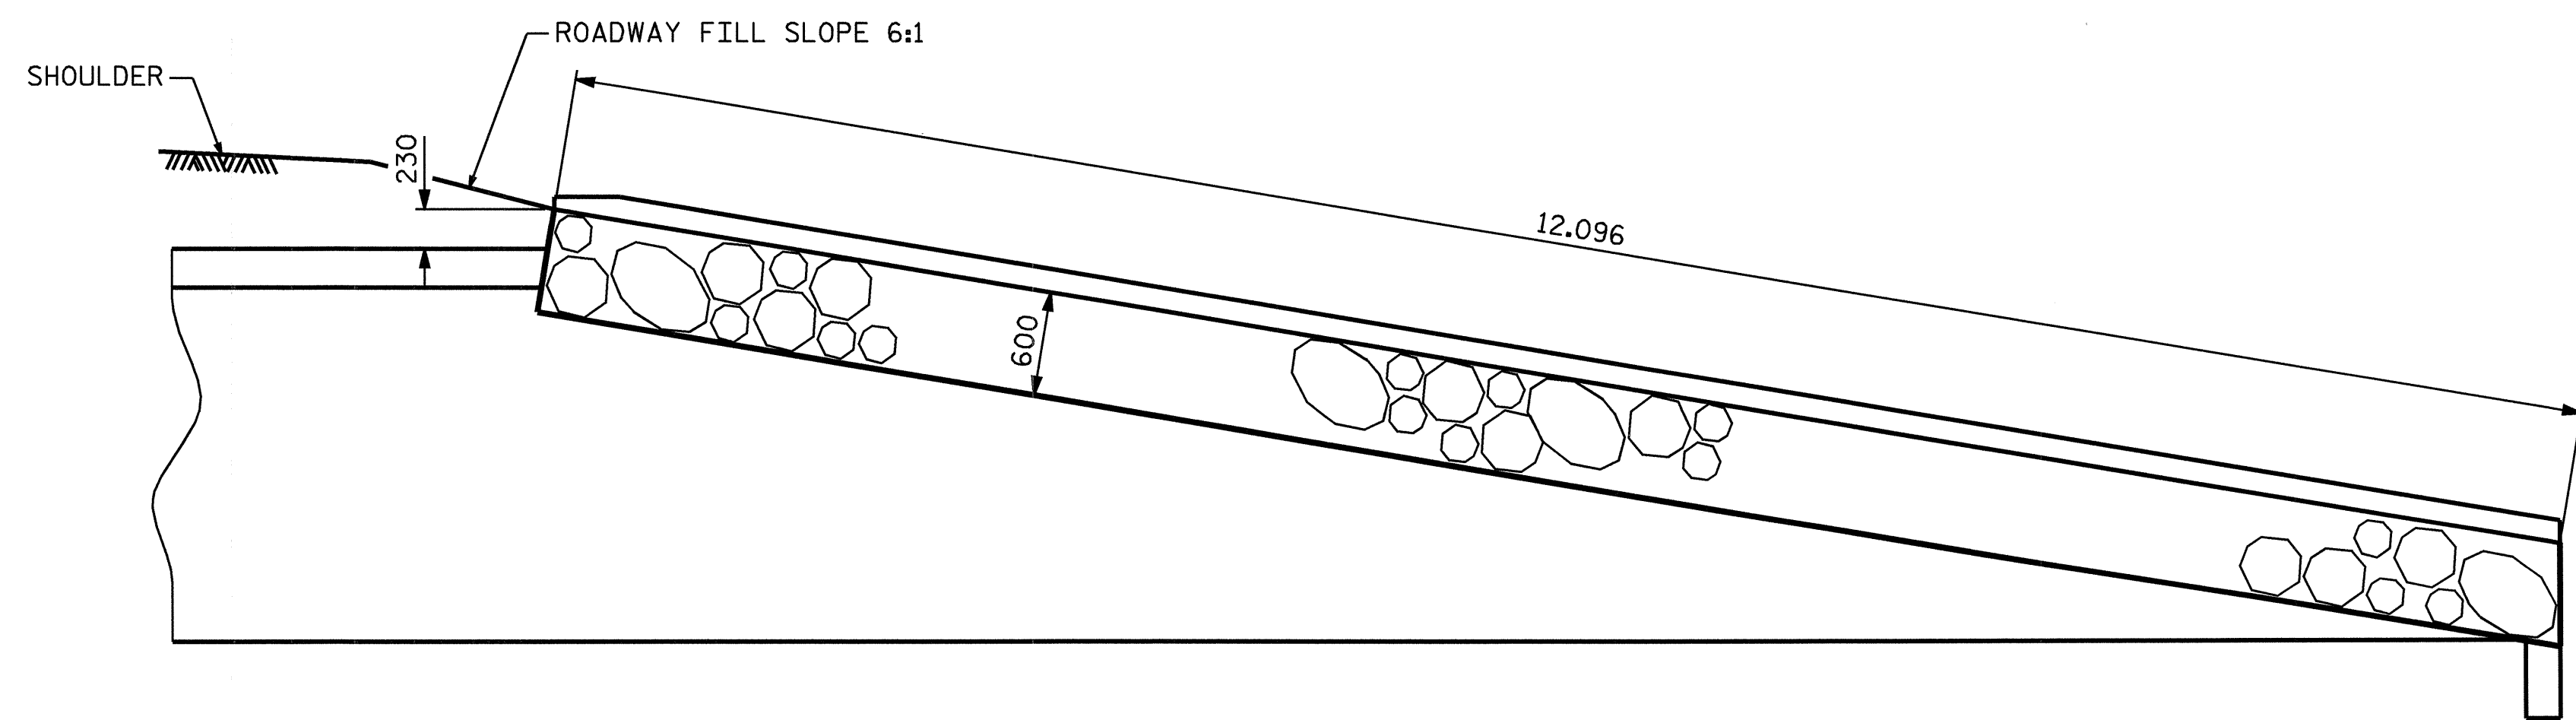

ELEVATION VIEW

OUTLET WING RIP RAP DETAILS

PROJECT NO. R-2552C


JOHNSTON COUNTY

STATION: 4+93.000 -LOOP C-

SHEET 6 OF 6

STATE OF NORTH CAROLINA
DEPARTMENT OF TRANSPORTATION
RALEIGH

OUTLET WING
RIP RAP DETAILS

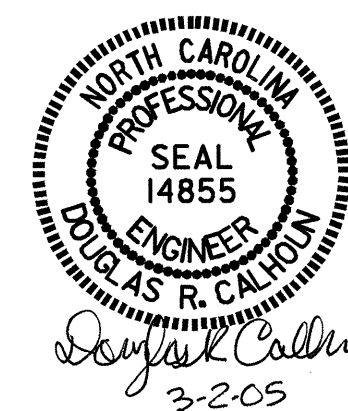

DRAWN BY : A. K. PATEL/TLC DATE : 01/21/04
CHECKED BY : T. A. HARRIS DATE : 11/09/04

02-MAR-2005 12:07
W:\squad04\2552c\TCELL~\MICROS\NR-2552C\NR-2552-3.DGN
tcelland

REVISIONS						SHEET NO.
NO.	BY:	DATE:	NO.	BY:	DATE:	TOTAL SHEETS
1			3			C-36
2			4			42

STR. #1221