



CULVERT SECTION NORMAL TO ROADWAY

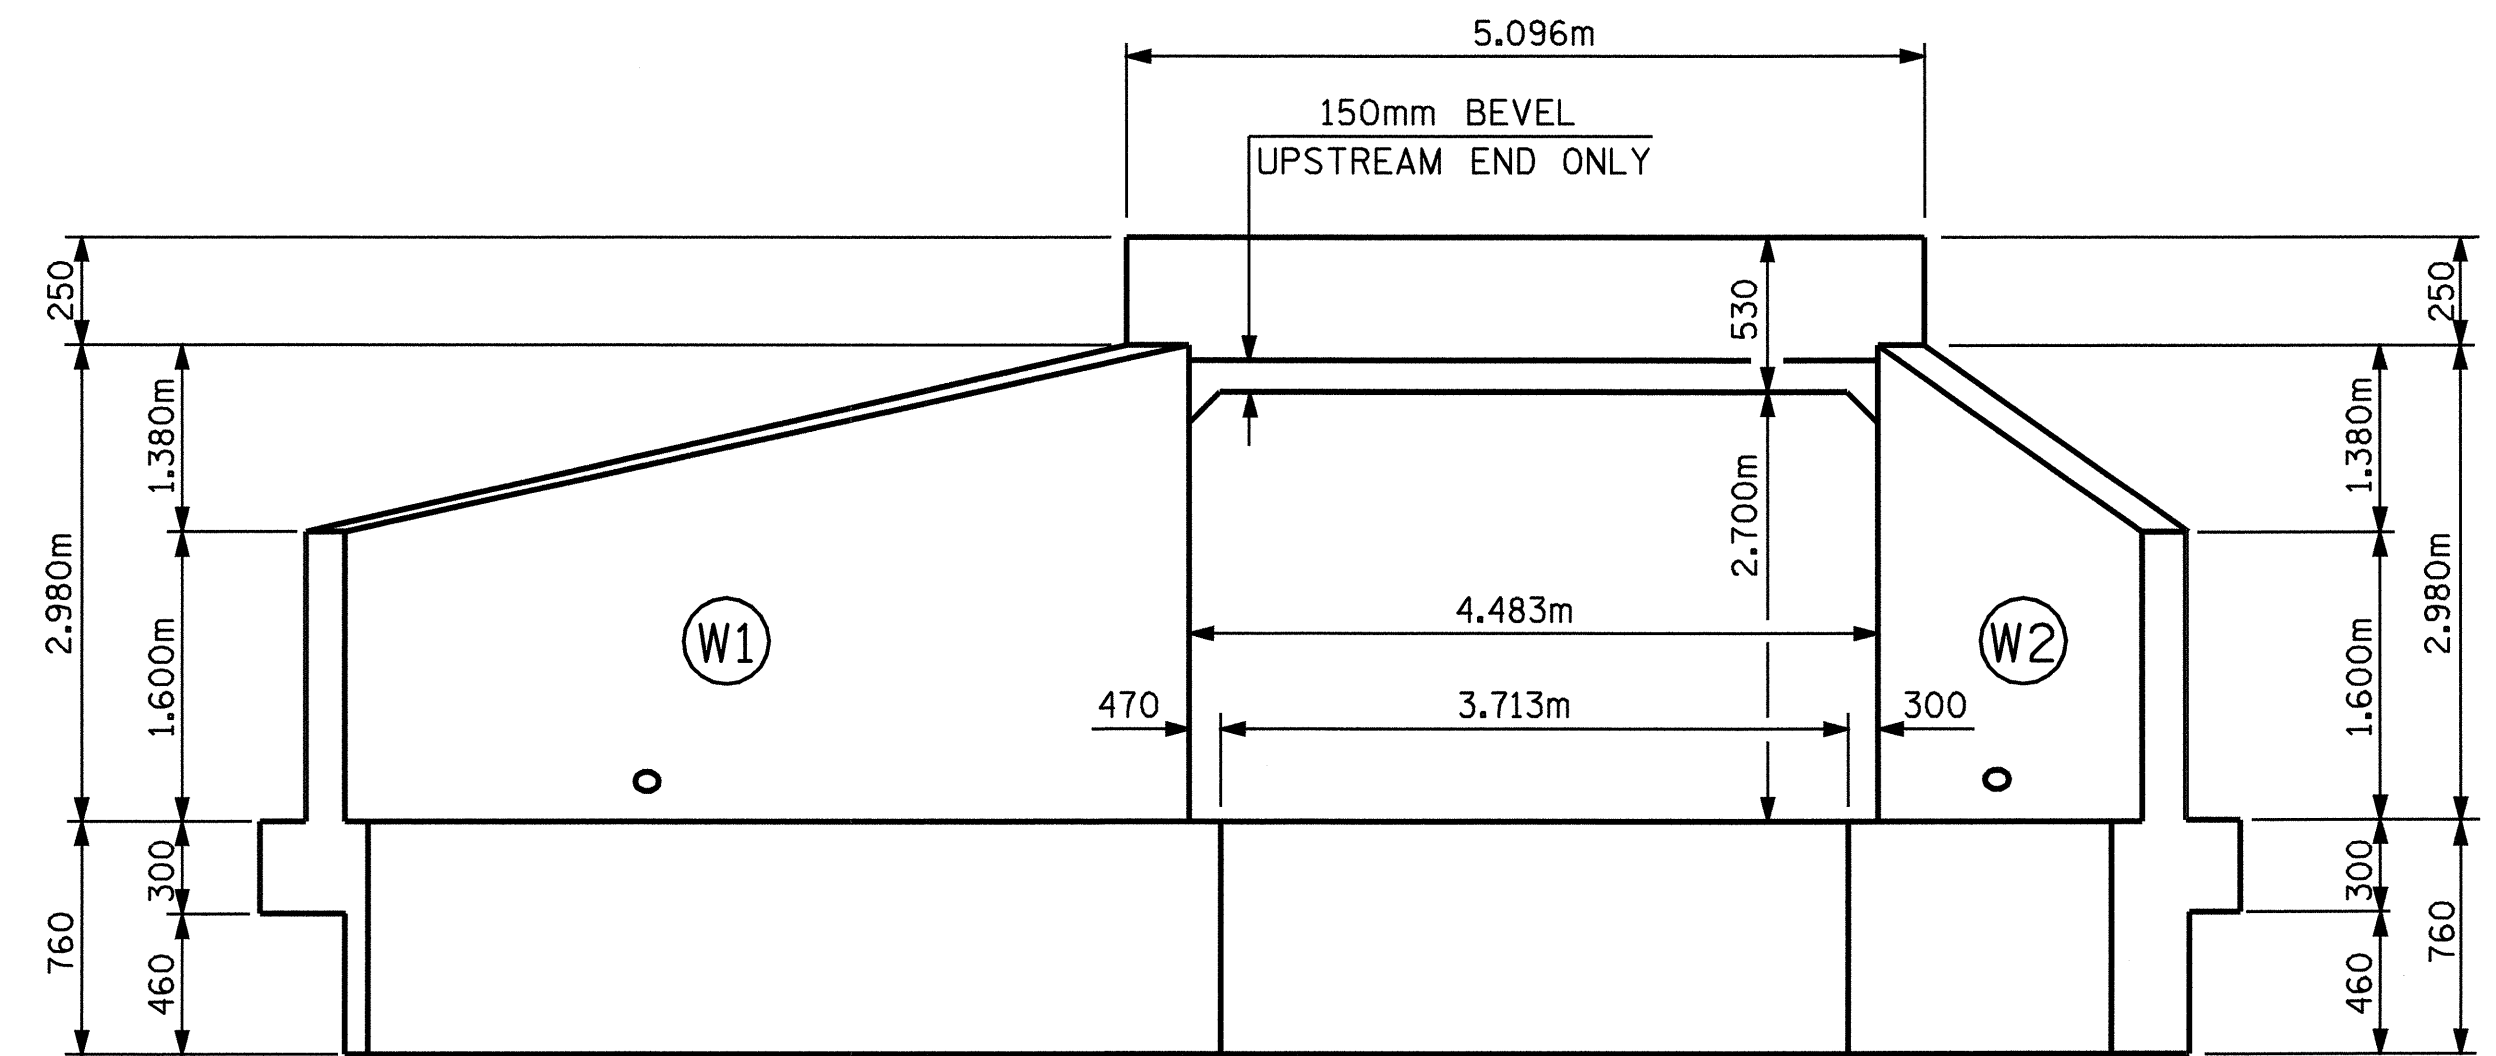


END ELEVATION NORMAL TO SKEW

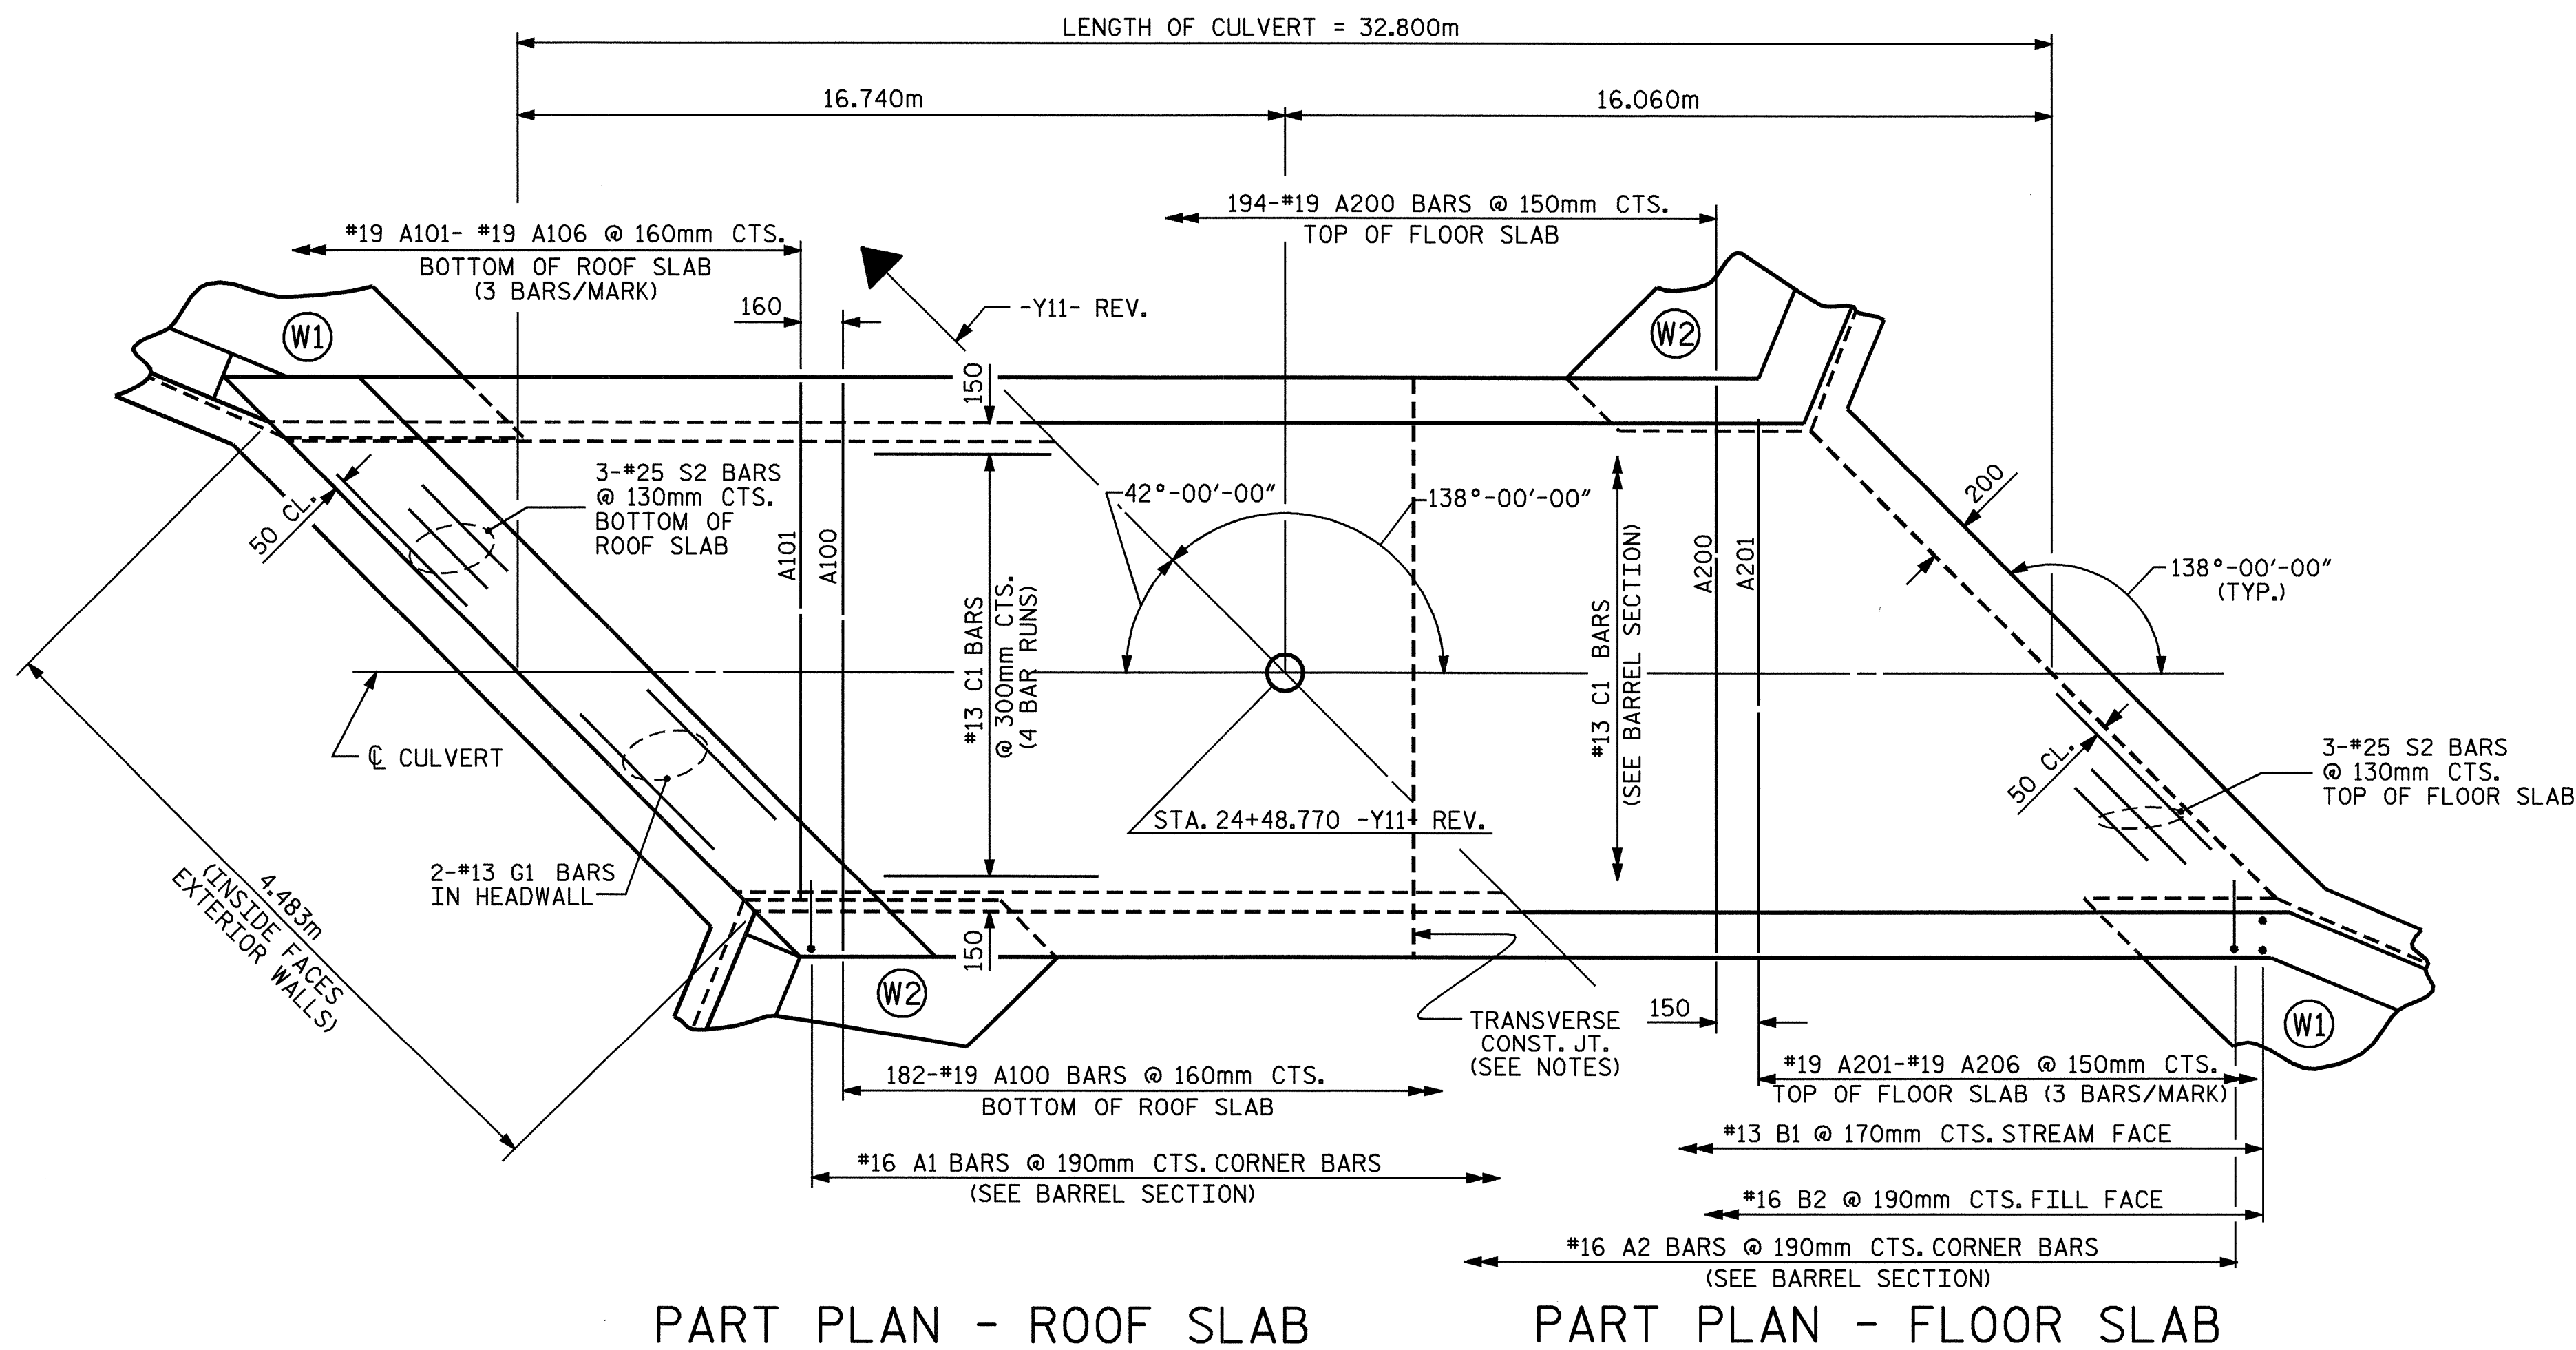

PART PLAN - ROOF SLAB

PART PLAN - FLOOR SLAB

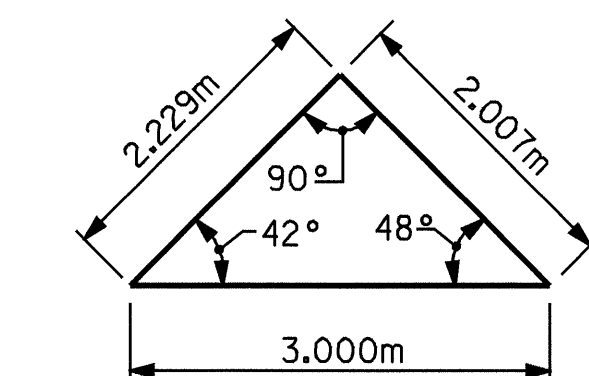

SKEW TRIANGLE

PROJECT NO. R-2552B
JOHNSTON COUNTY
 STATION: 24+48.770-Y11- REV.

SHEET 2 OF 4



STATE OF NORTH CAROLINA
 DEPARTMENT OF TRANSPORTATION
 RALEIGH
 SINGLE 3.000m X 2.700m
 CONCRETE BOX CULVERT
 138°-00'-00" SKEW

ASSEMBLED BY :	J.B. WILSON	DATE :	12/06/04
CHECKED BY :	D.A. GLADDEN	DATE :	2/7/05
DRAWN BY :	EEM 6/97		
CHECKED BY :	ARB 7/97		

REVISIONS						SHEET NO.
NO.	BY:	DATE:	NO.	BY:	DATE:	C-11
1			3			TOTAL SHEETS
2			4			42