



NOTES


1. SEE SHEET 1 OF 3 FOR NOTES.

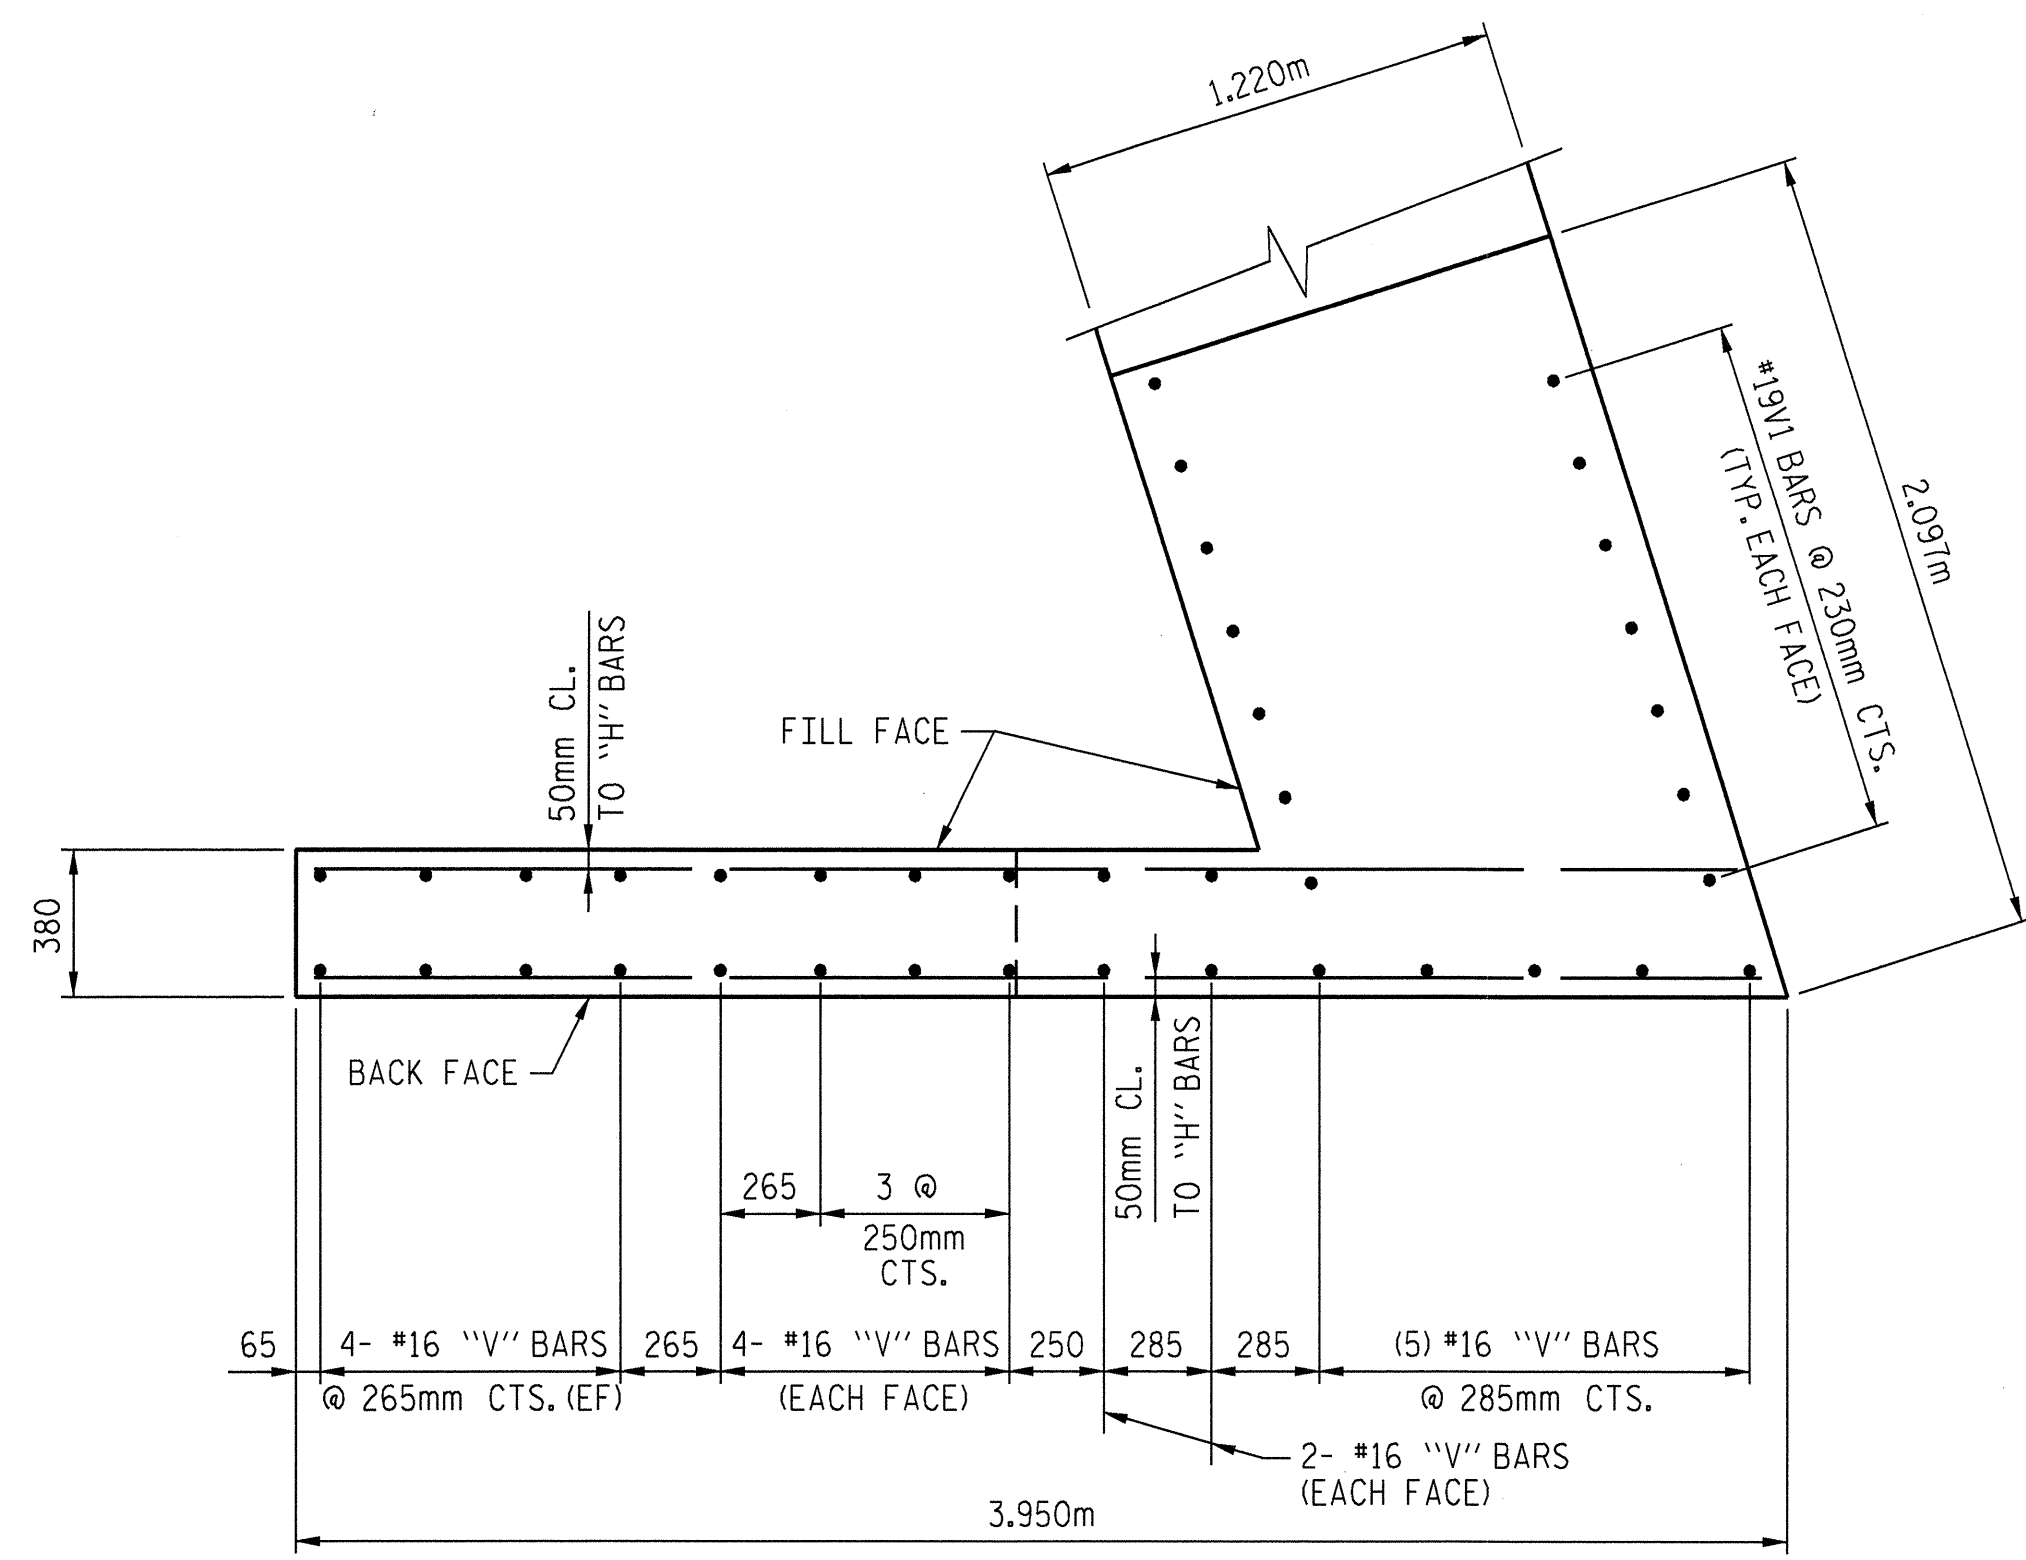


PLAN OF WINGWALL W1

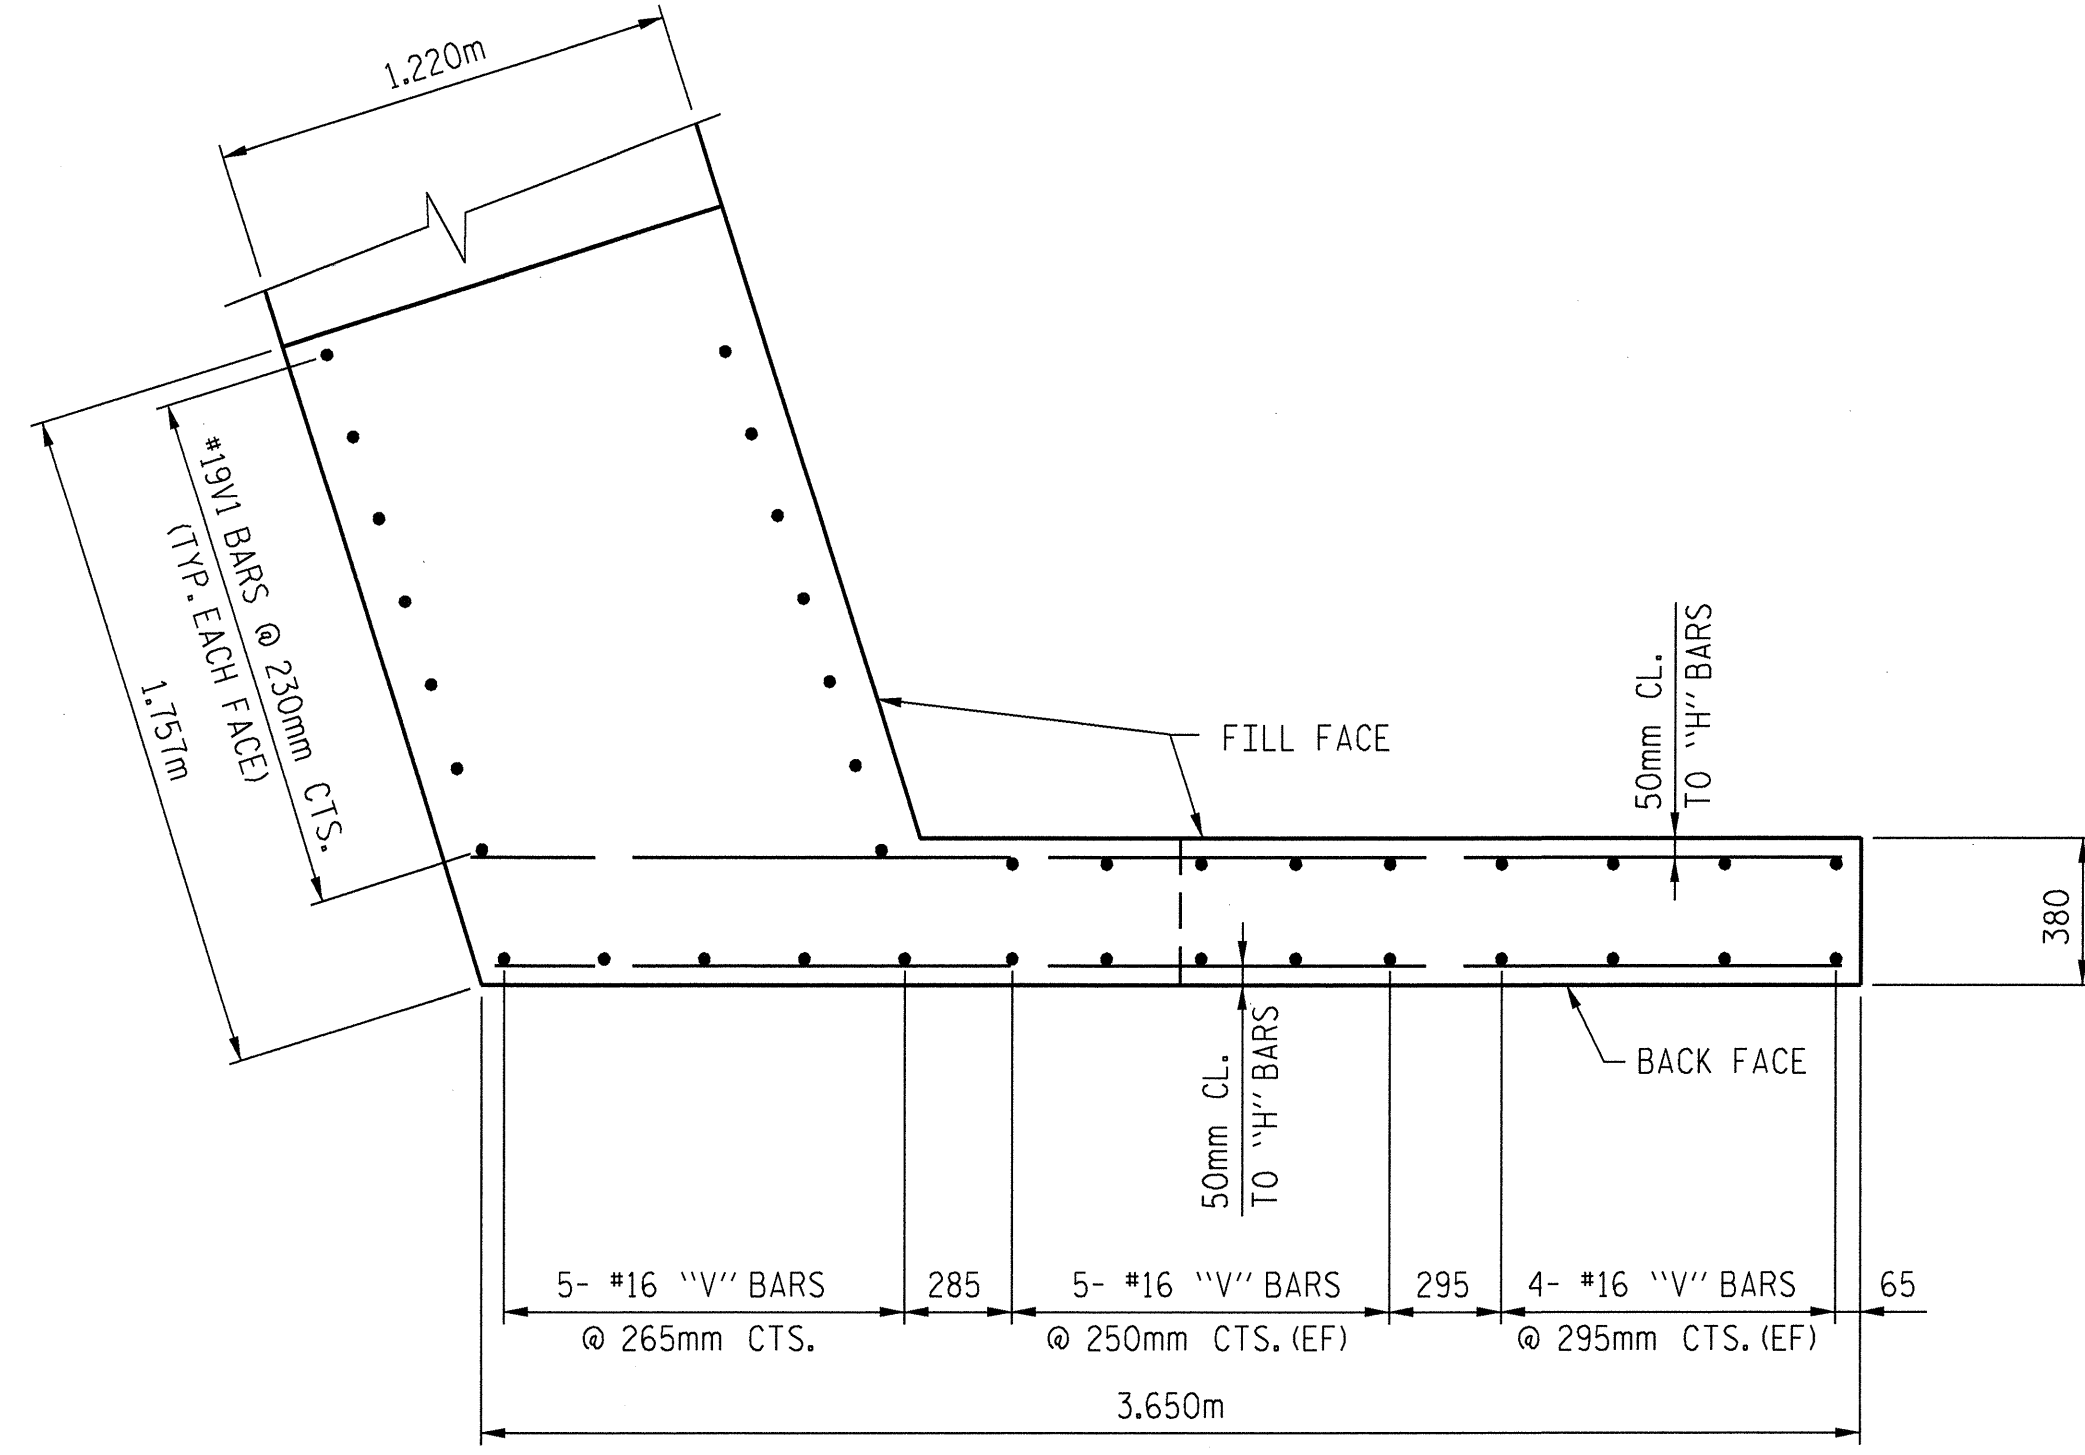


PLAN OF WINGWALL W2

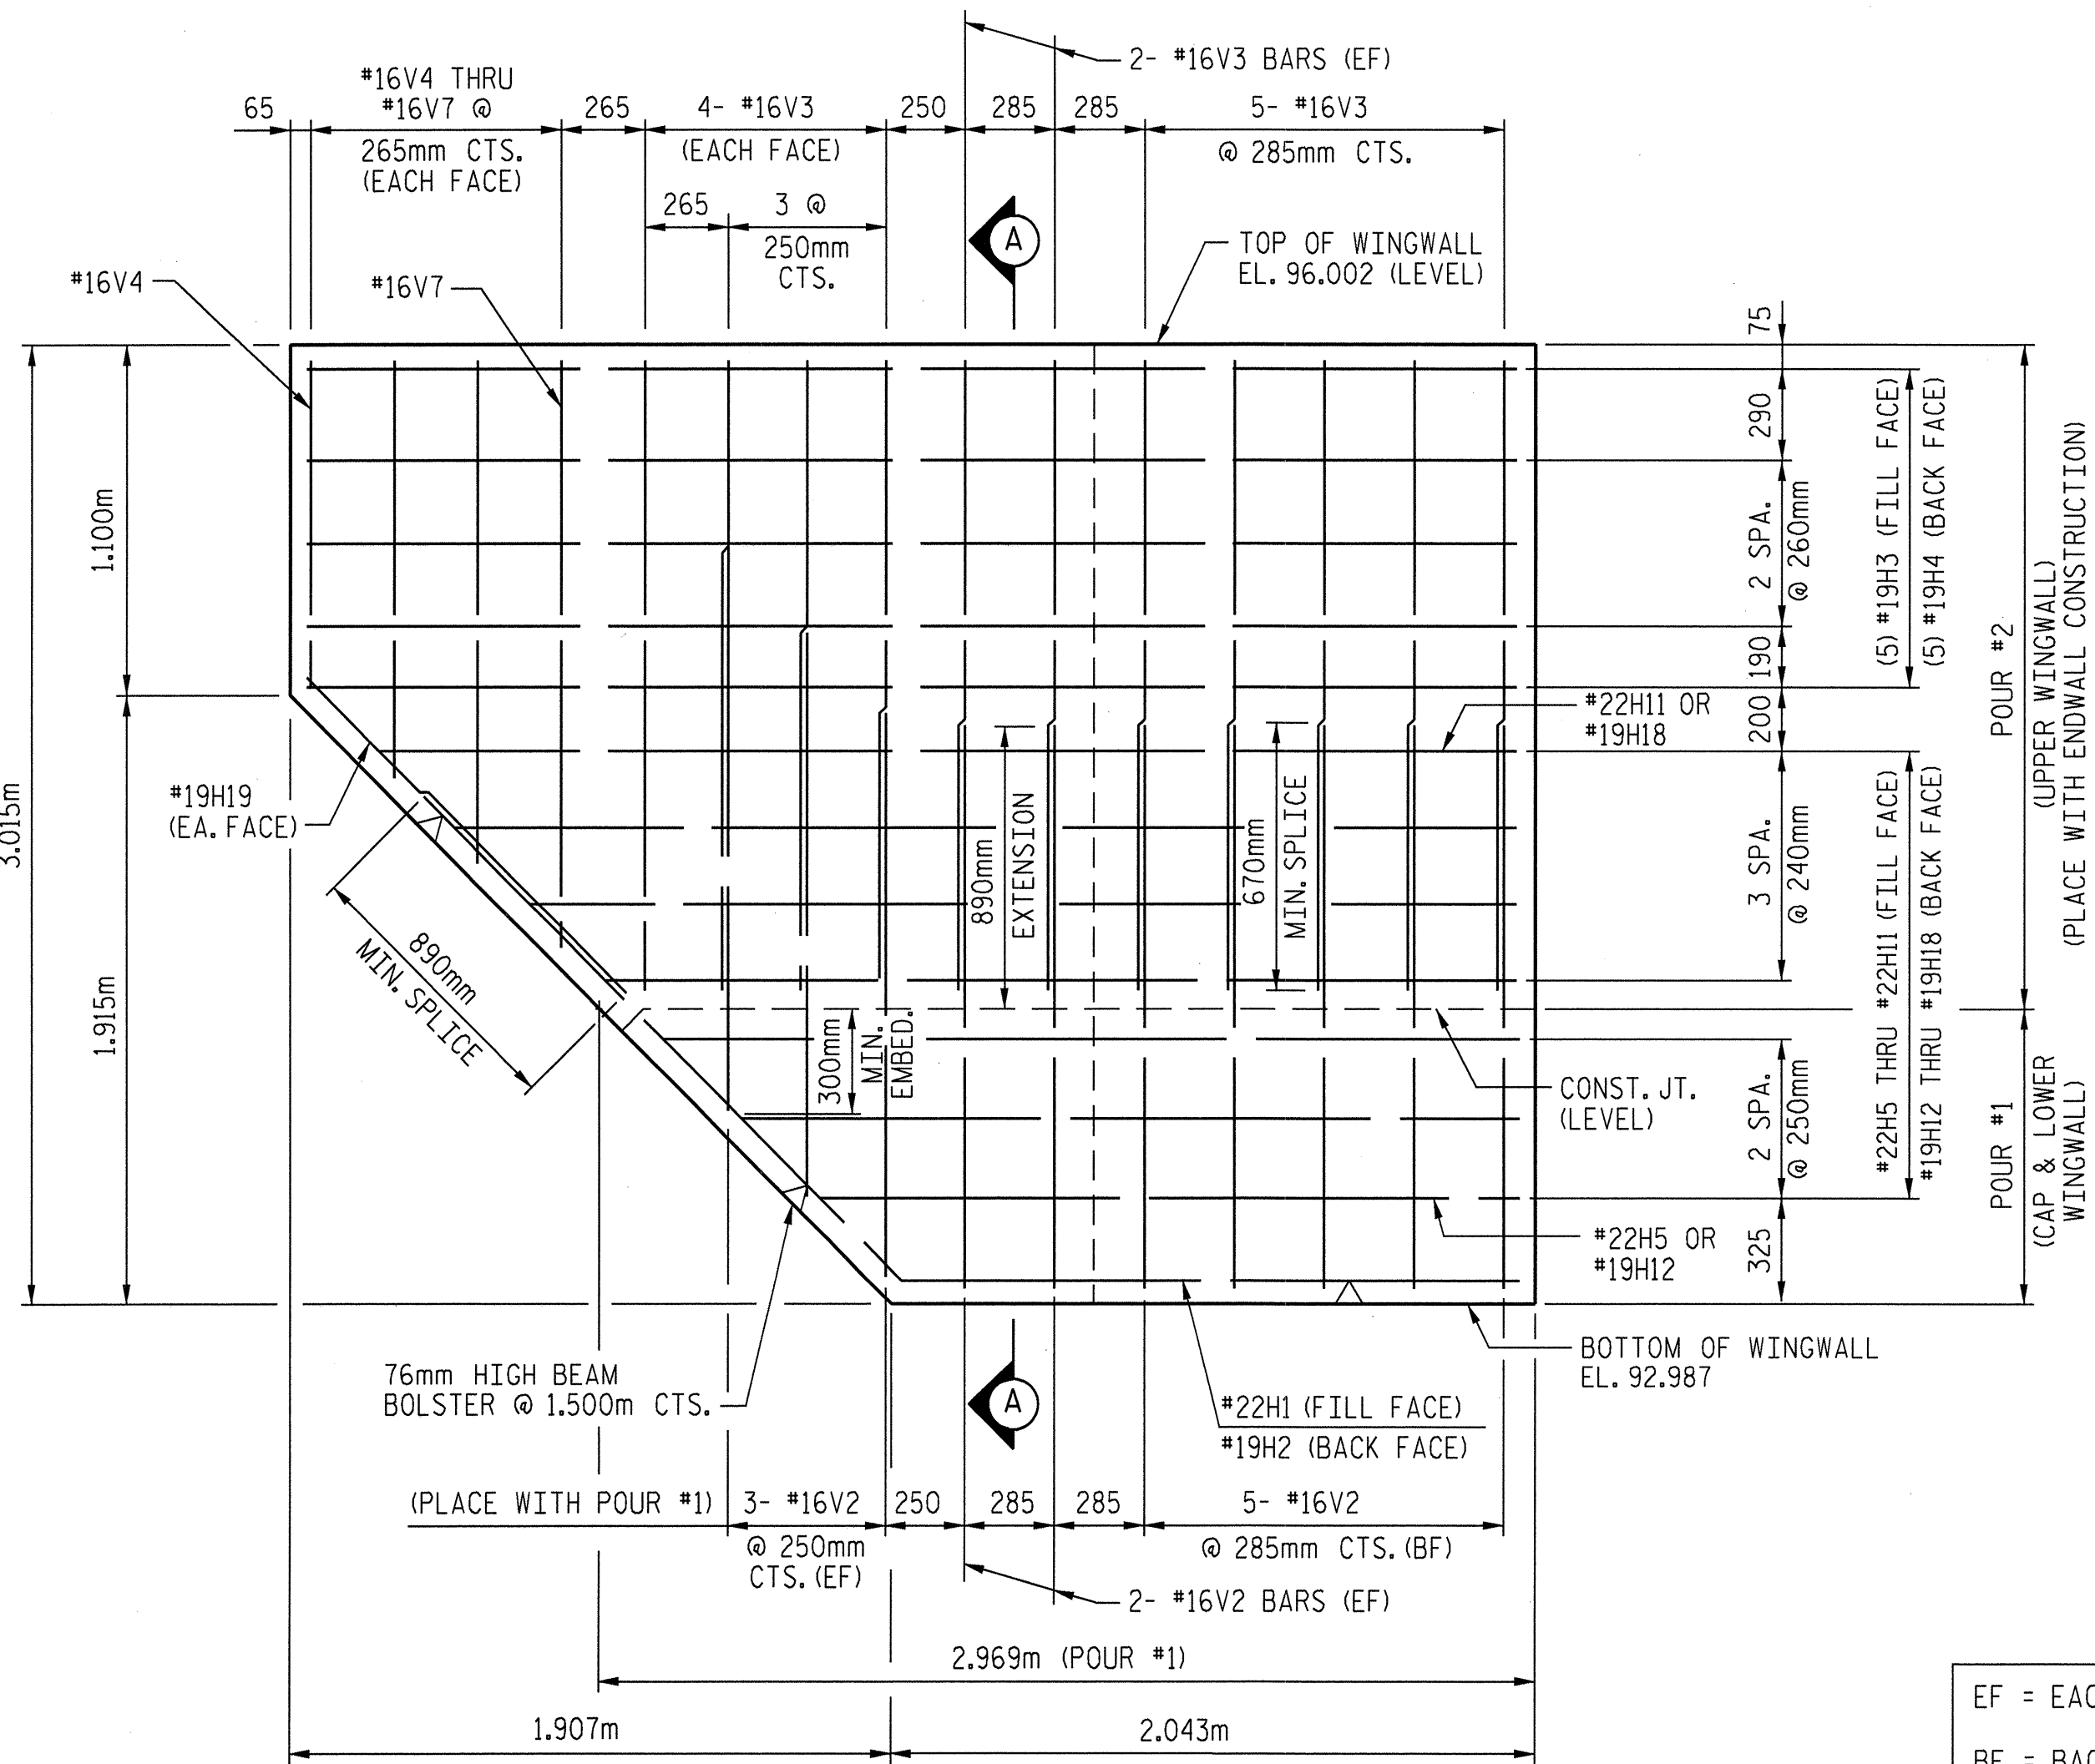

ELEVATION OF WINGWALL W1

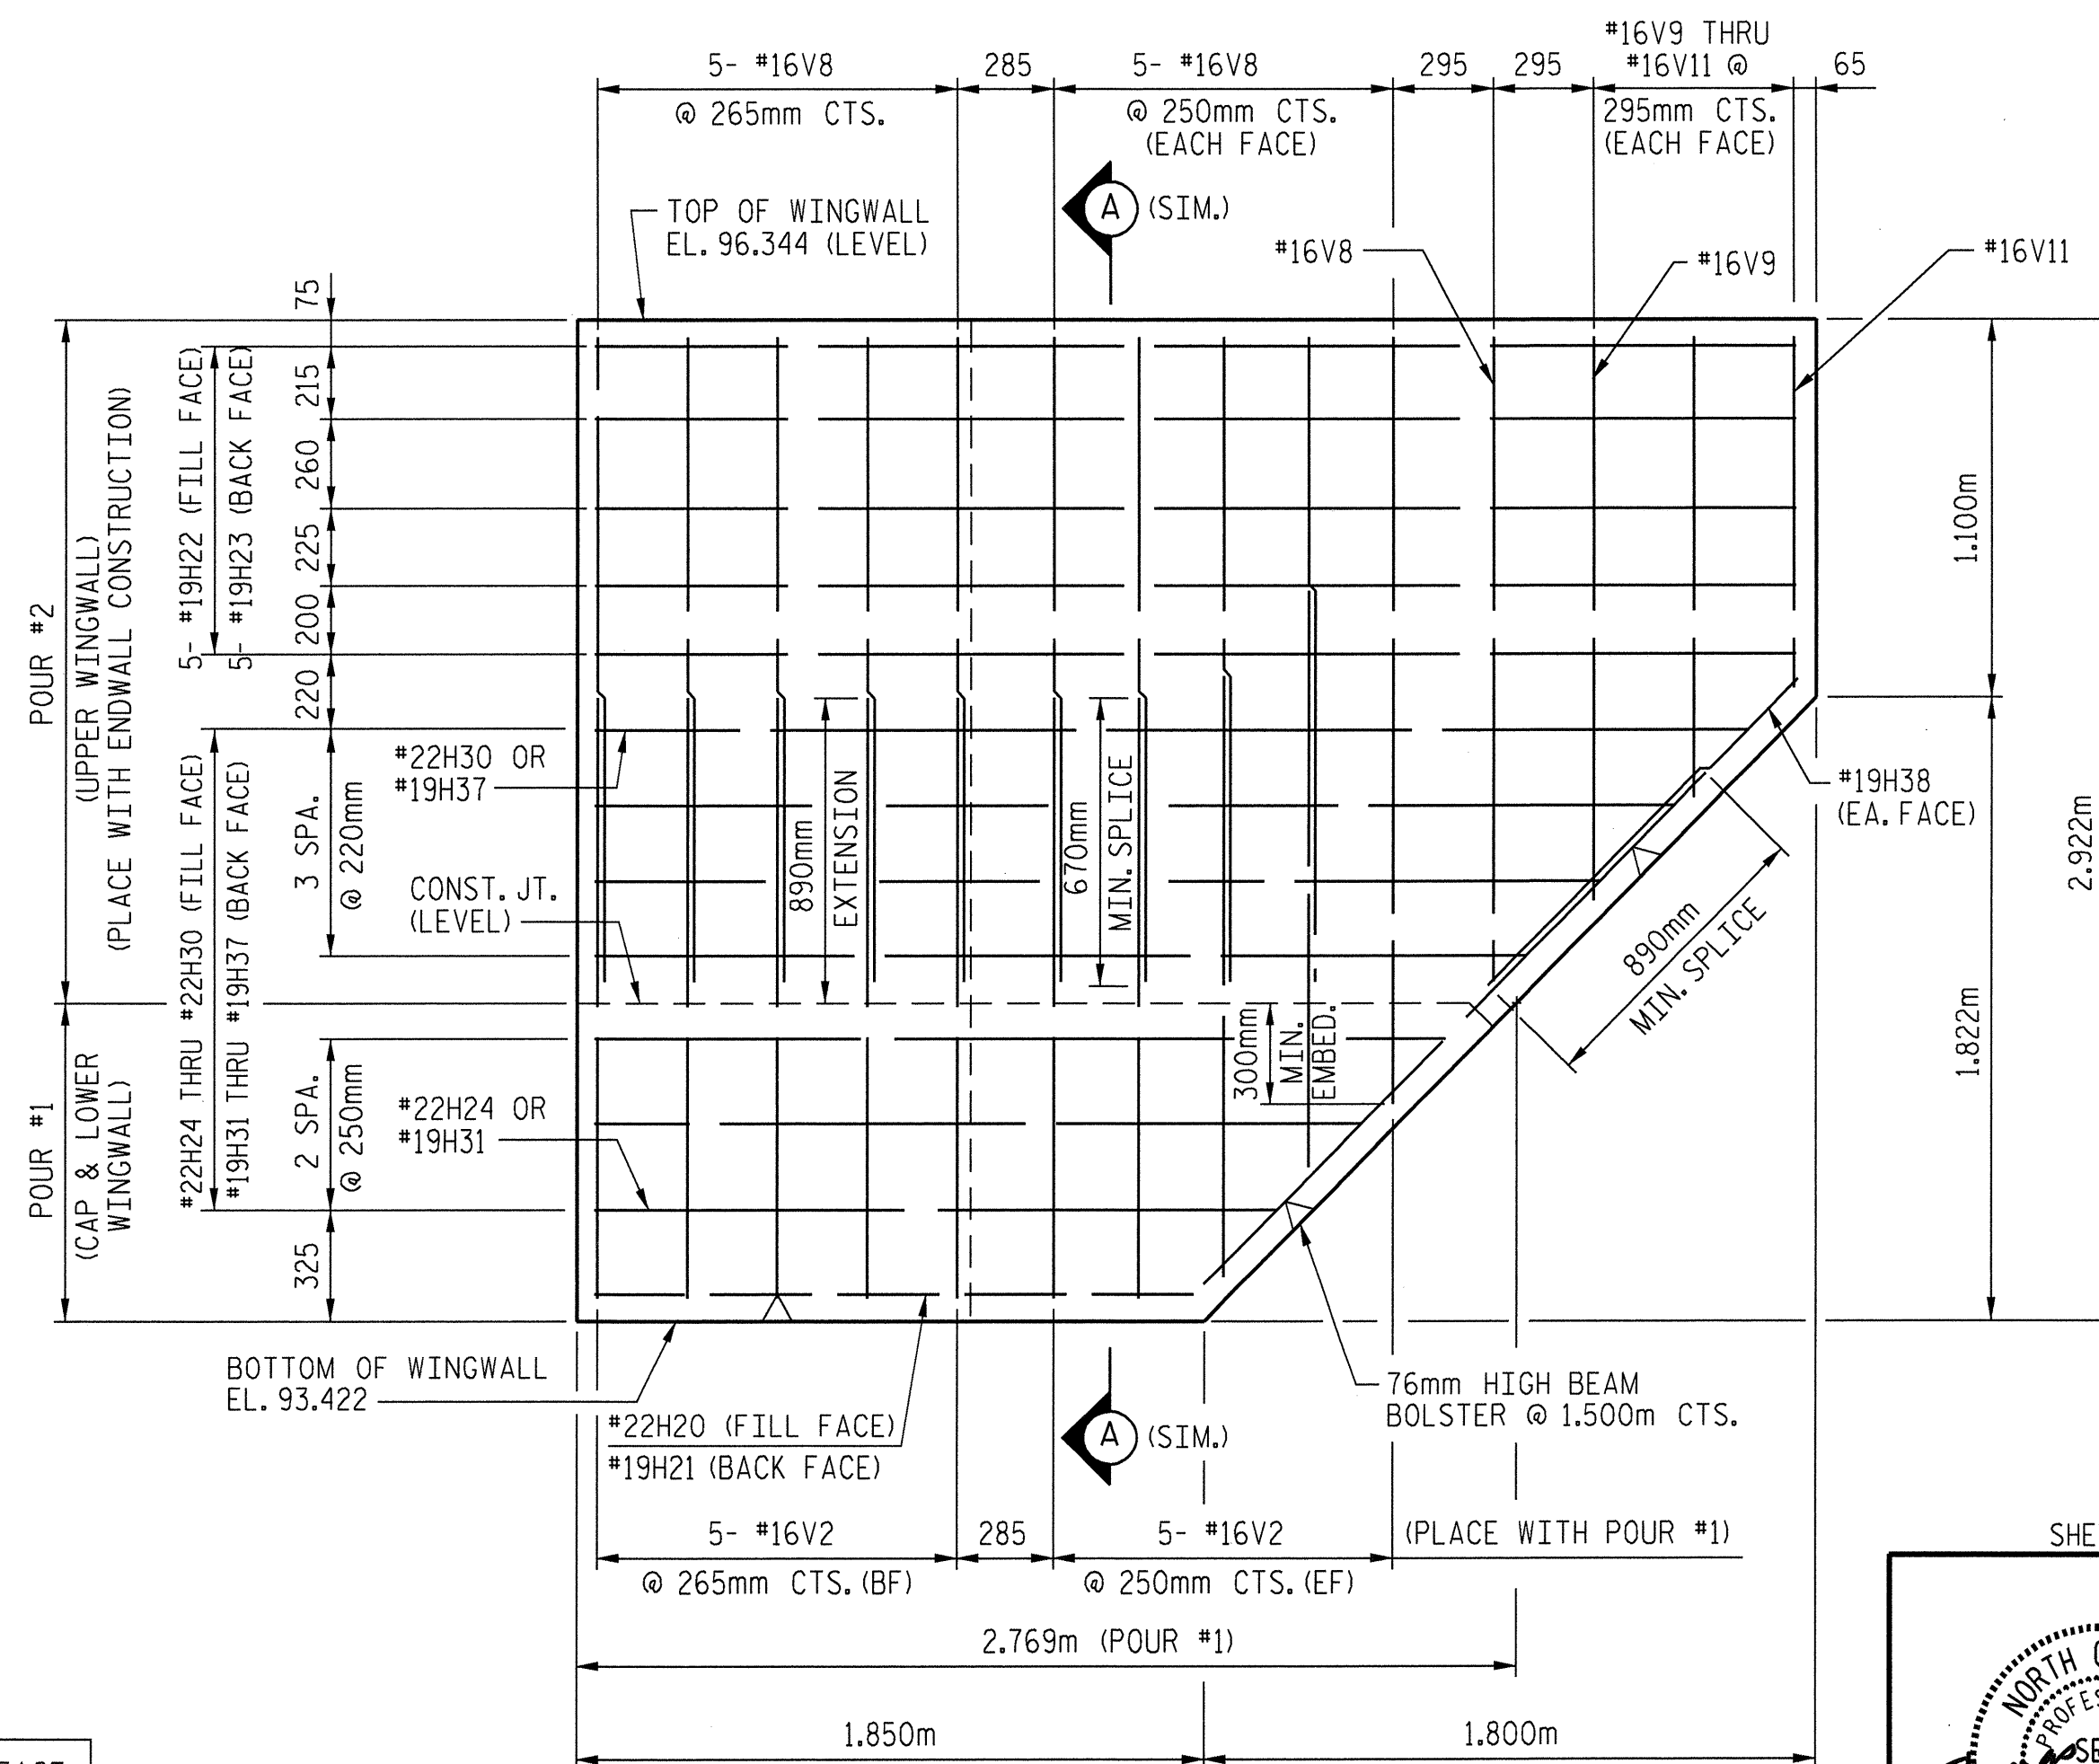

ELEVATION OF WINGWALL W2

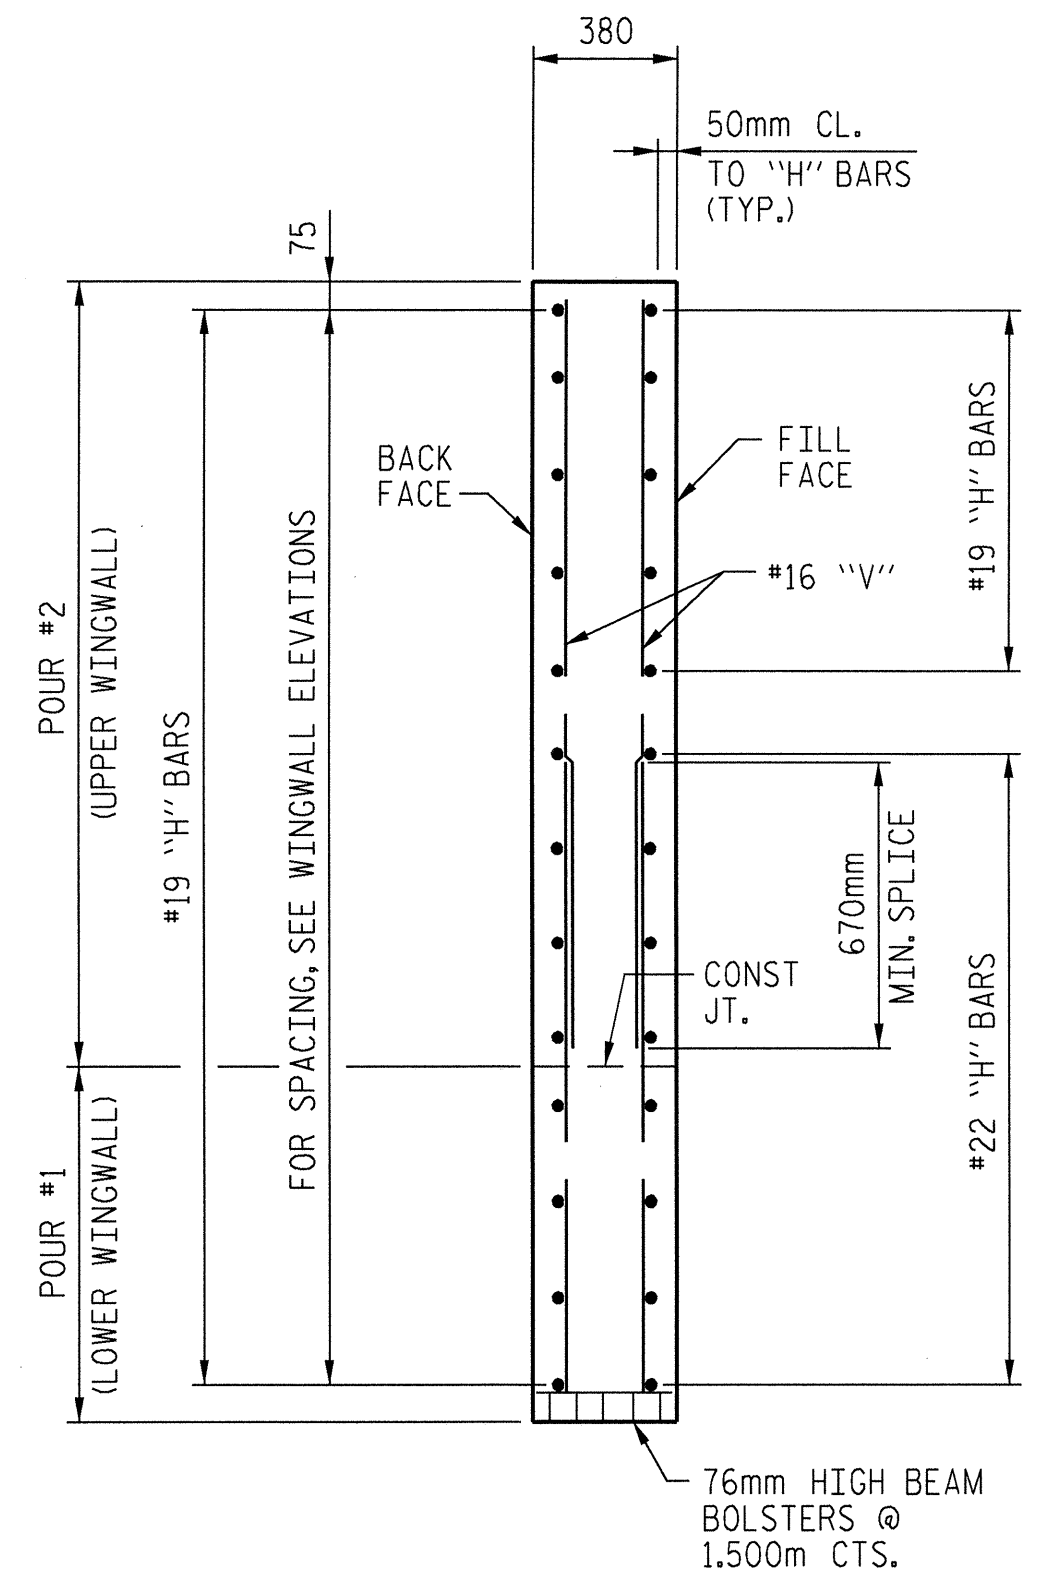


SECTION A-A



PROJECT NO. R-2552C
 JOHNSTON COUNTY
 STATION: 121+97.157 -L2LT-

STATE OF NORTH CAROLINA
 DEPARTMENT OF TRANSPORTATION
 RALEIGH
 SUBSTRUCTURE
 (LEFT LANE BRIDGE)
 END BENT NO. 2
 WINGWALLS

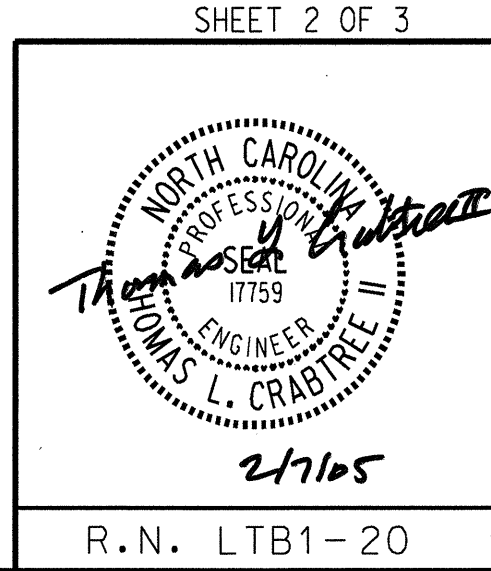

REVISIONS						SHEET NO.	
NO.	BY:	DATE:	NO.	BY:	DATE:	TOTAL SHEETS	421
1			3			5-285	
2			4			421	

DRAWN BY: MTB DATE: 11/04
 CHECKED BY: TLC DATE: 12/04
 APPROVED BY: DATE:

R.N. LTB1-20