



SEE PAGE 51A FOR SOIL TEST RESULTS

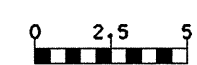

PROJECT REFERENCE NO. R-2552B	SHEET NO. 51
----------------------------------	-----------------

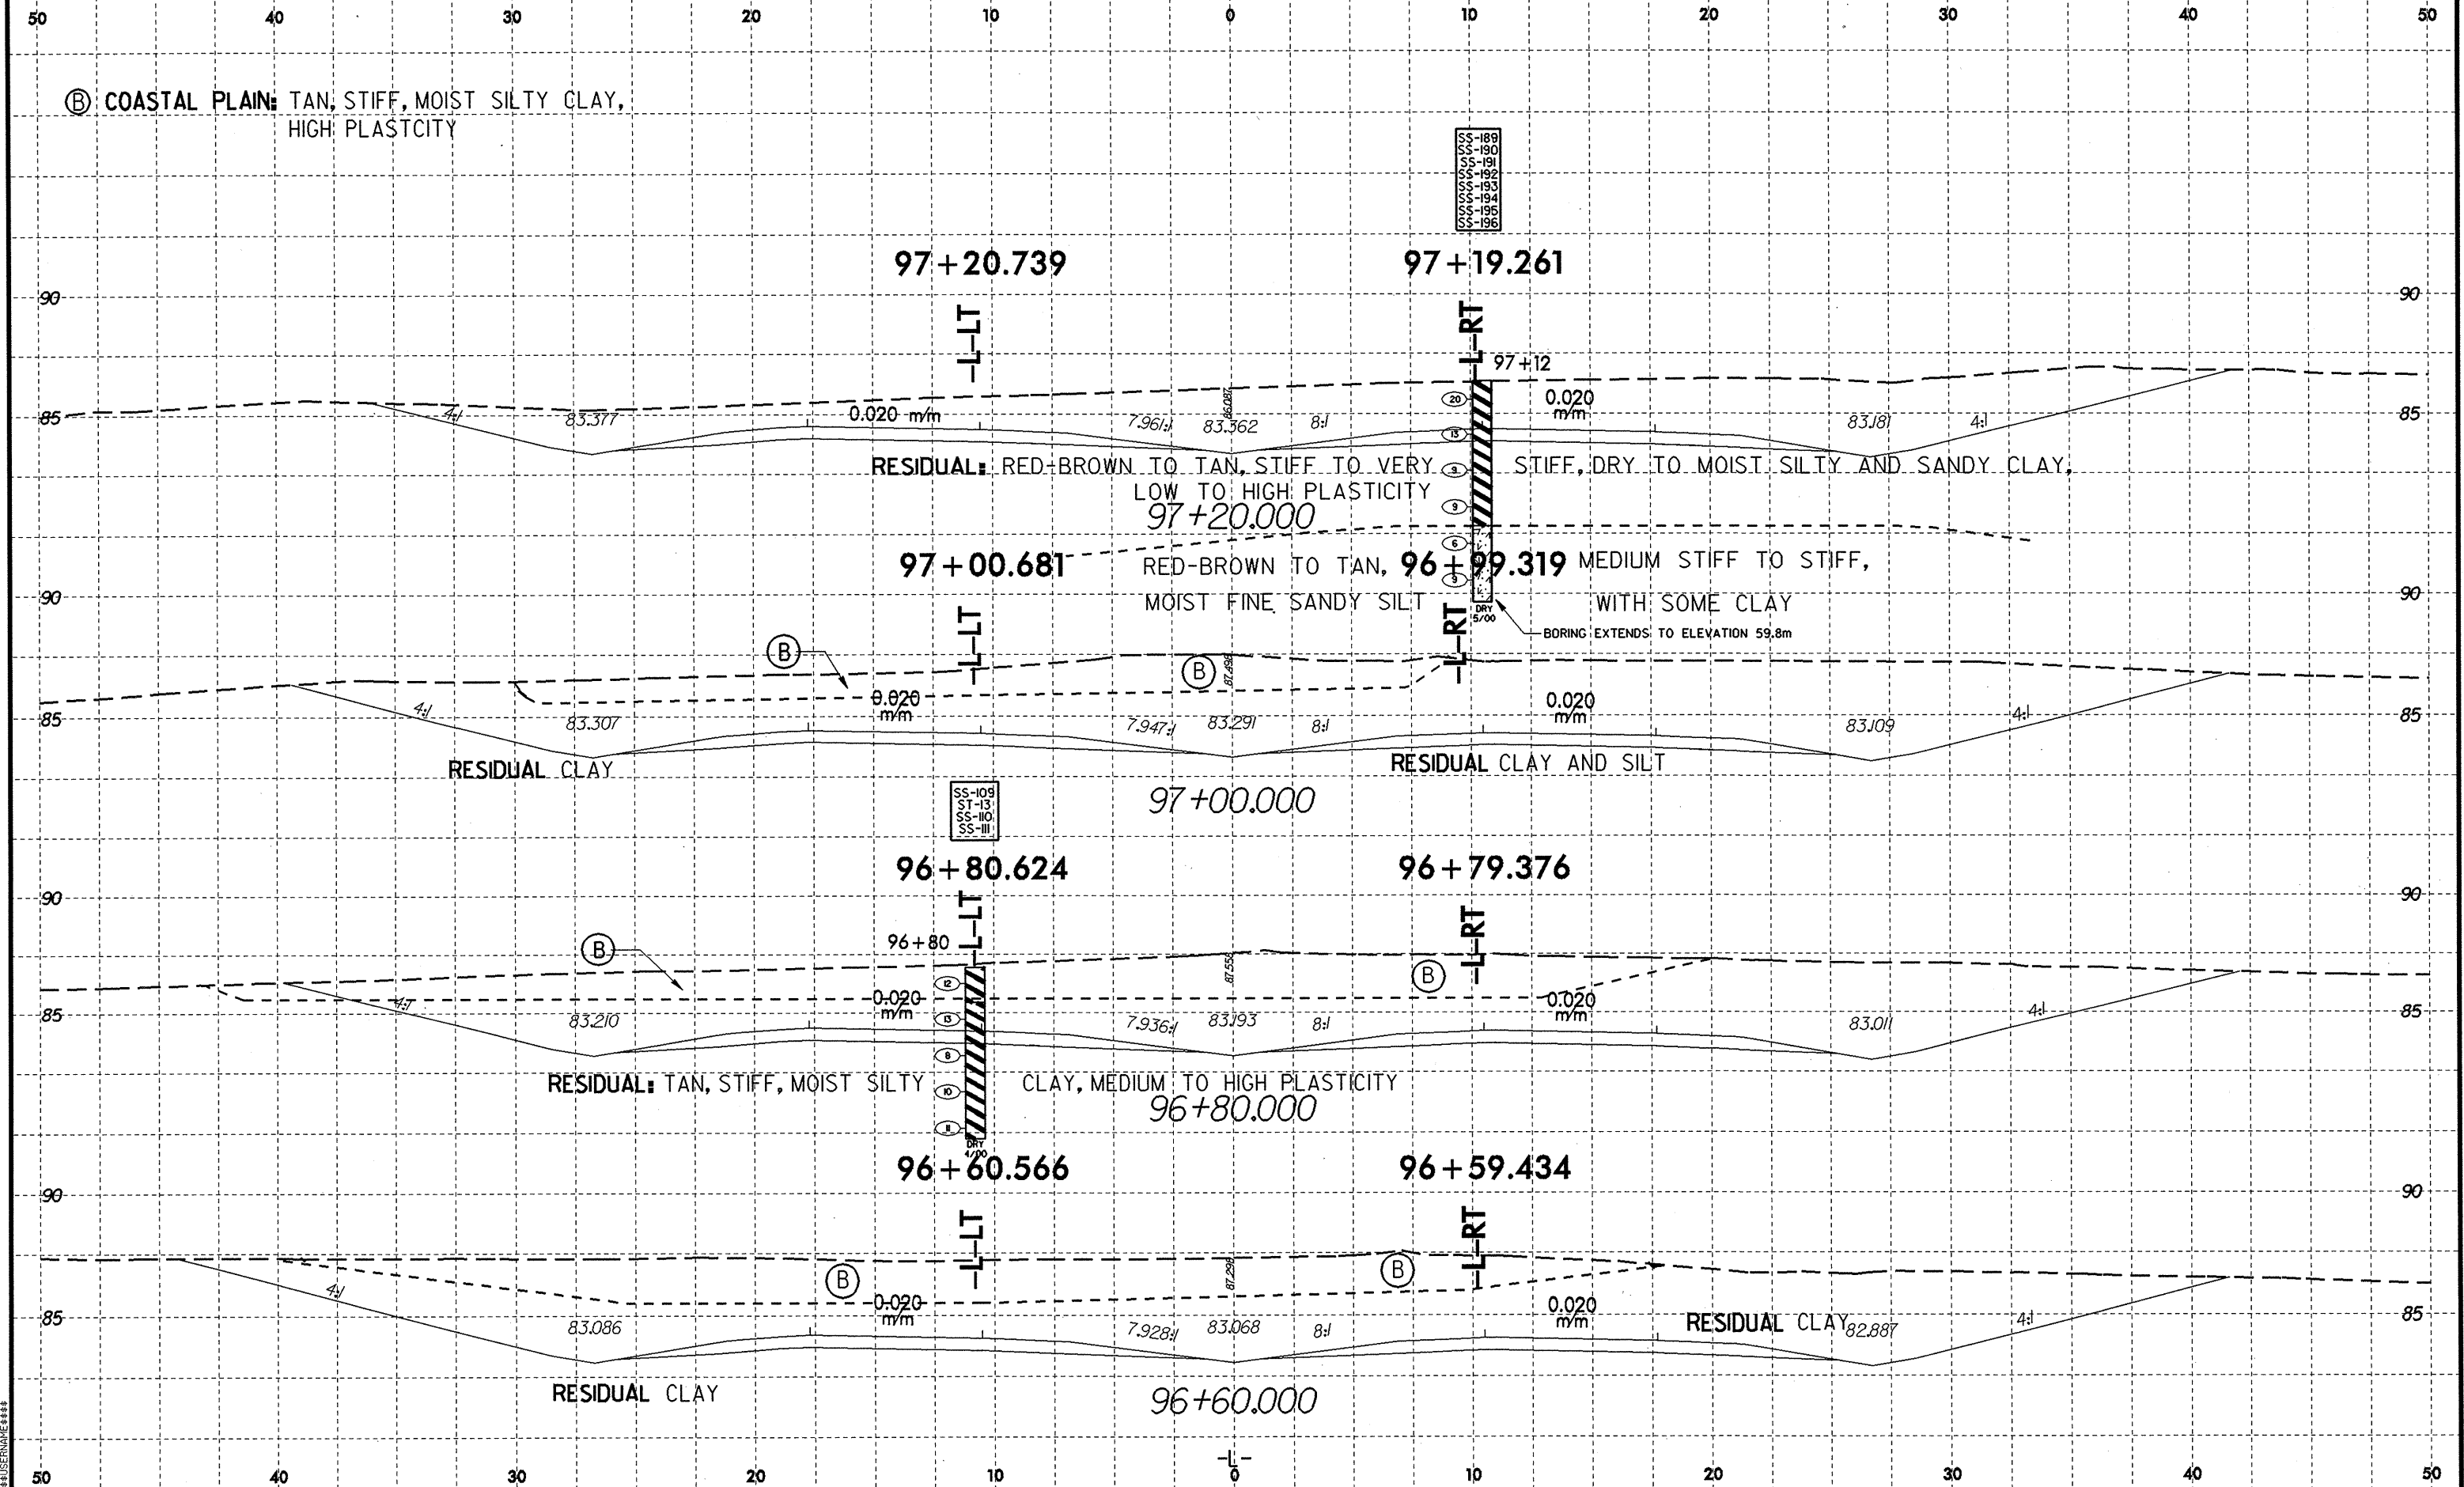

ⓑ COASTAL PLAIN: TAN, STIFF, MOIST SILTY CLAY, HIGH PLASTICITY

97+20.739

97+19.261

RESIDUAL: RED-BROWN TO TAN, STIFF TO VERY LOW TO HIGH PLASTICITY

97+00.681

RED-BROWN TO TAN, MOIST FINE SANDY SILT

96+99.319

MEDIUM STIFF TO STIFF, WITH SOME CLAY

RESIDUAL CLAY

RESIDUAL CLAY AND SILT

97+00.000

96+80.624

96+79.376

RESIDUAL: TAN, STIFF, MOIST SILTY CLAY, MEDIUM TO HIGH PLASTICITY

96+60.566

96+59.434

RESIDUAL CLAY

RESIDUAL CLAY

96+60.000

DATE: 11/20/02

SCALE: AS SHOWN

PROJECT: R-2552B

SHEET: 51

DATE: 11/20/02

SCALE: AS SHOWN

PROJECT: R-2552B

SHEET: 51