


SEE PAGE 33A FOR SOIL TEST RESULTS

# -L-LT

CONST. REV. \_\_\_\_\_  
R/W REV. \_\_\_\_\_


PROJECT REFERENCE NO. R-2552B	SHEET NO. 33
ROADWAY DESIGN ENGINEER	HYDRAULICS ENGINEER
PRELIMINARY PLANS DO NOT USE FOR CONSTRUCTION	

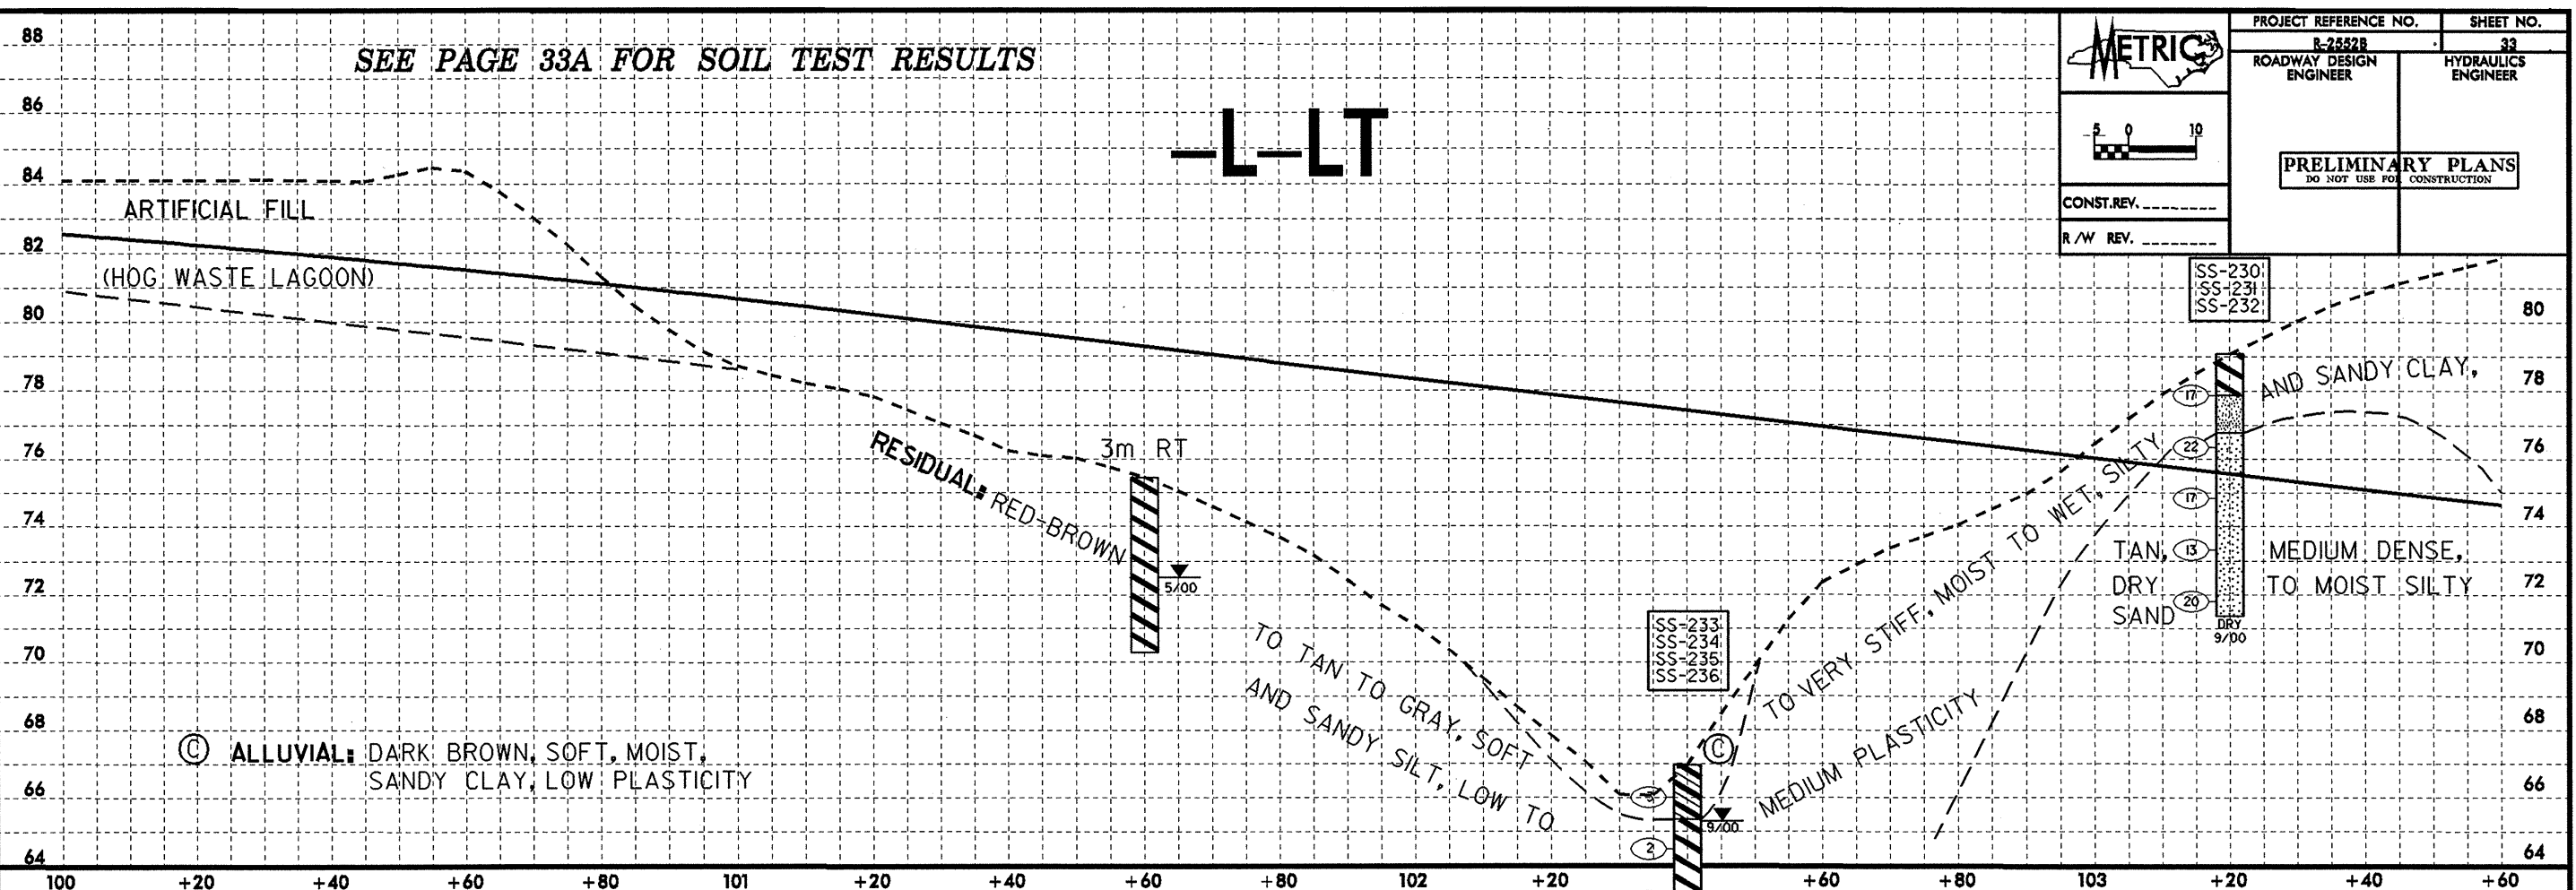

Ⓒ ALLUVIAL: DARK BROWN, SOFT, MOIST, SANDY CLAY, LOW PLASTICITY

SEE NEXT PAGE FOR SOIL TEST RESULTS

# -L-RT

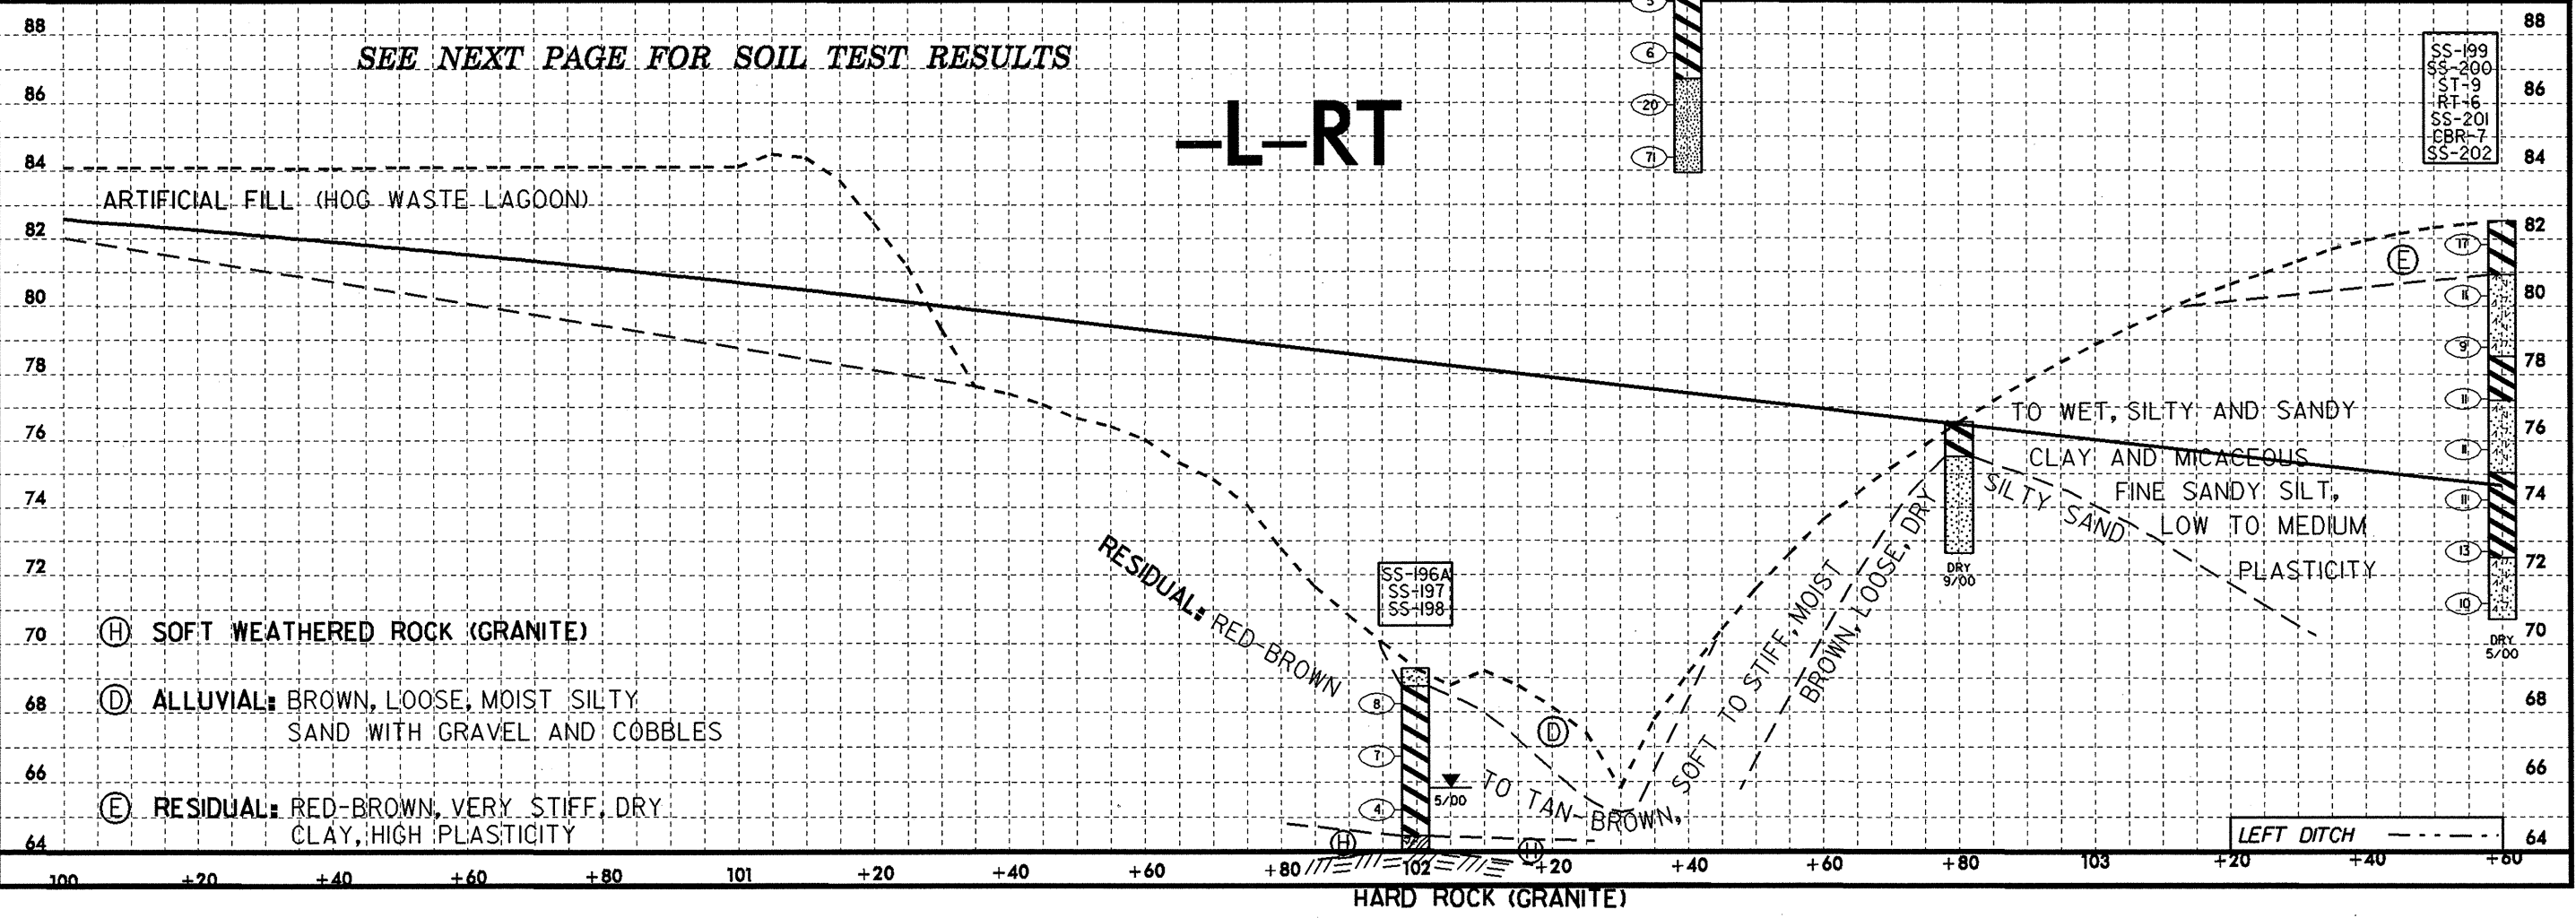

Ⓗ SOFT WEATHERED ROCK (GRANITE)

Ⓓ ALLUVIAL: BROWN, LOOSE, MOIST SILTY SAND WITH GRAVEL AND COBBLES

Ⓔ RESIDUAL: RED-BROWN, VERY STIFF, DRY CLAY, HIGH PLASTICITY

HARD ROCK (GRANITE)

\$\$\$\$\$SYTIME\$\$\$\$\$  
\$\$\$\$\$DGN\$\$\$\$\$  
\$\$\$\$\$NAME\$\$\$\$\$