
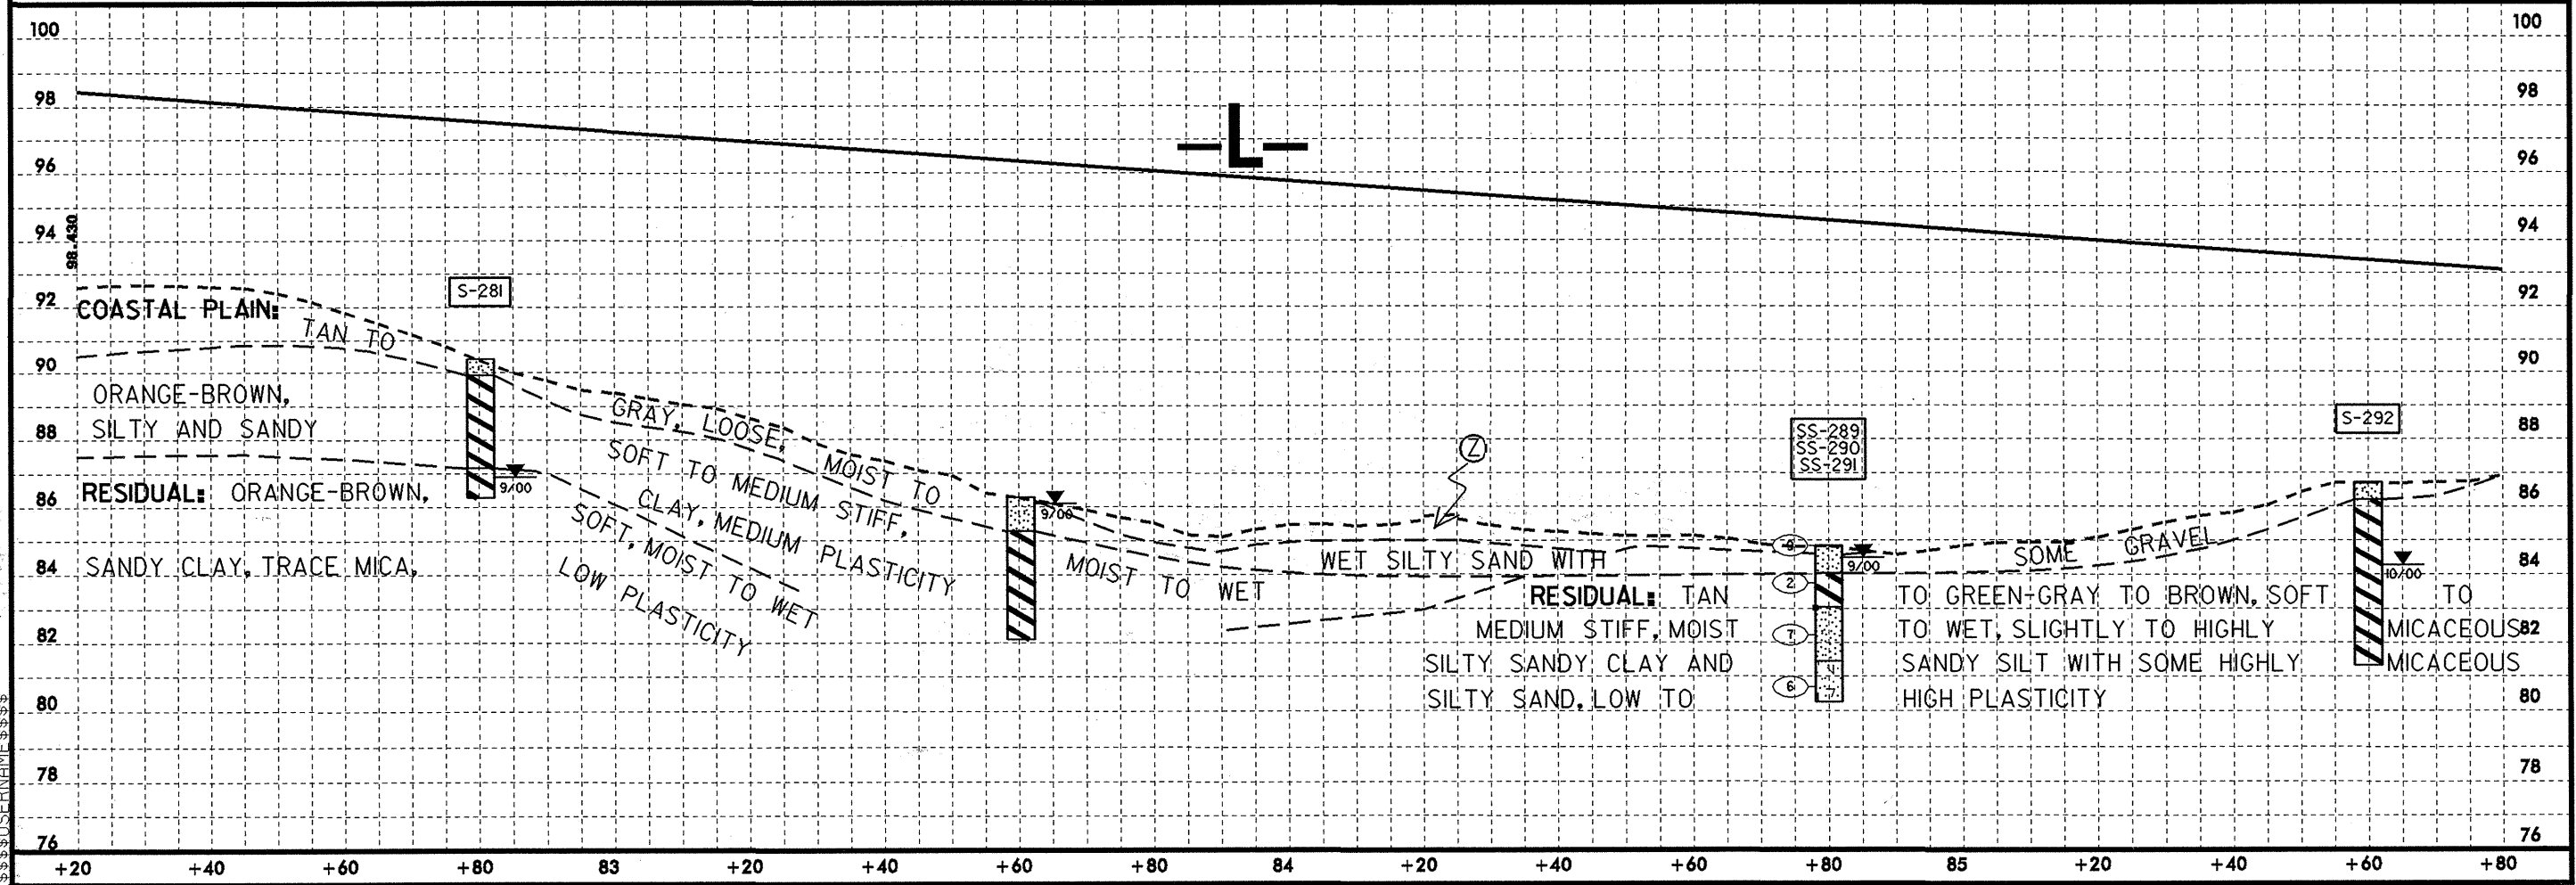
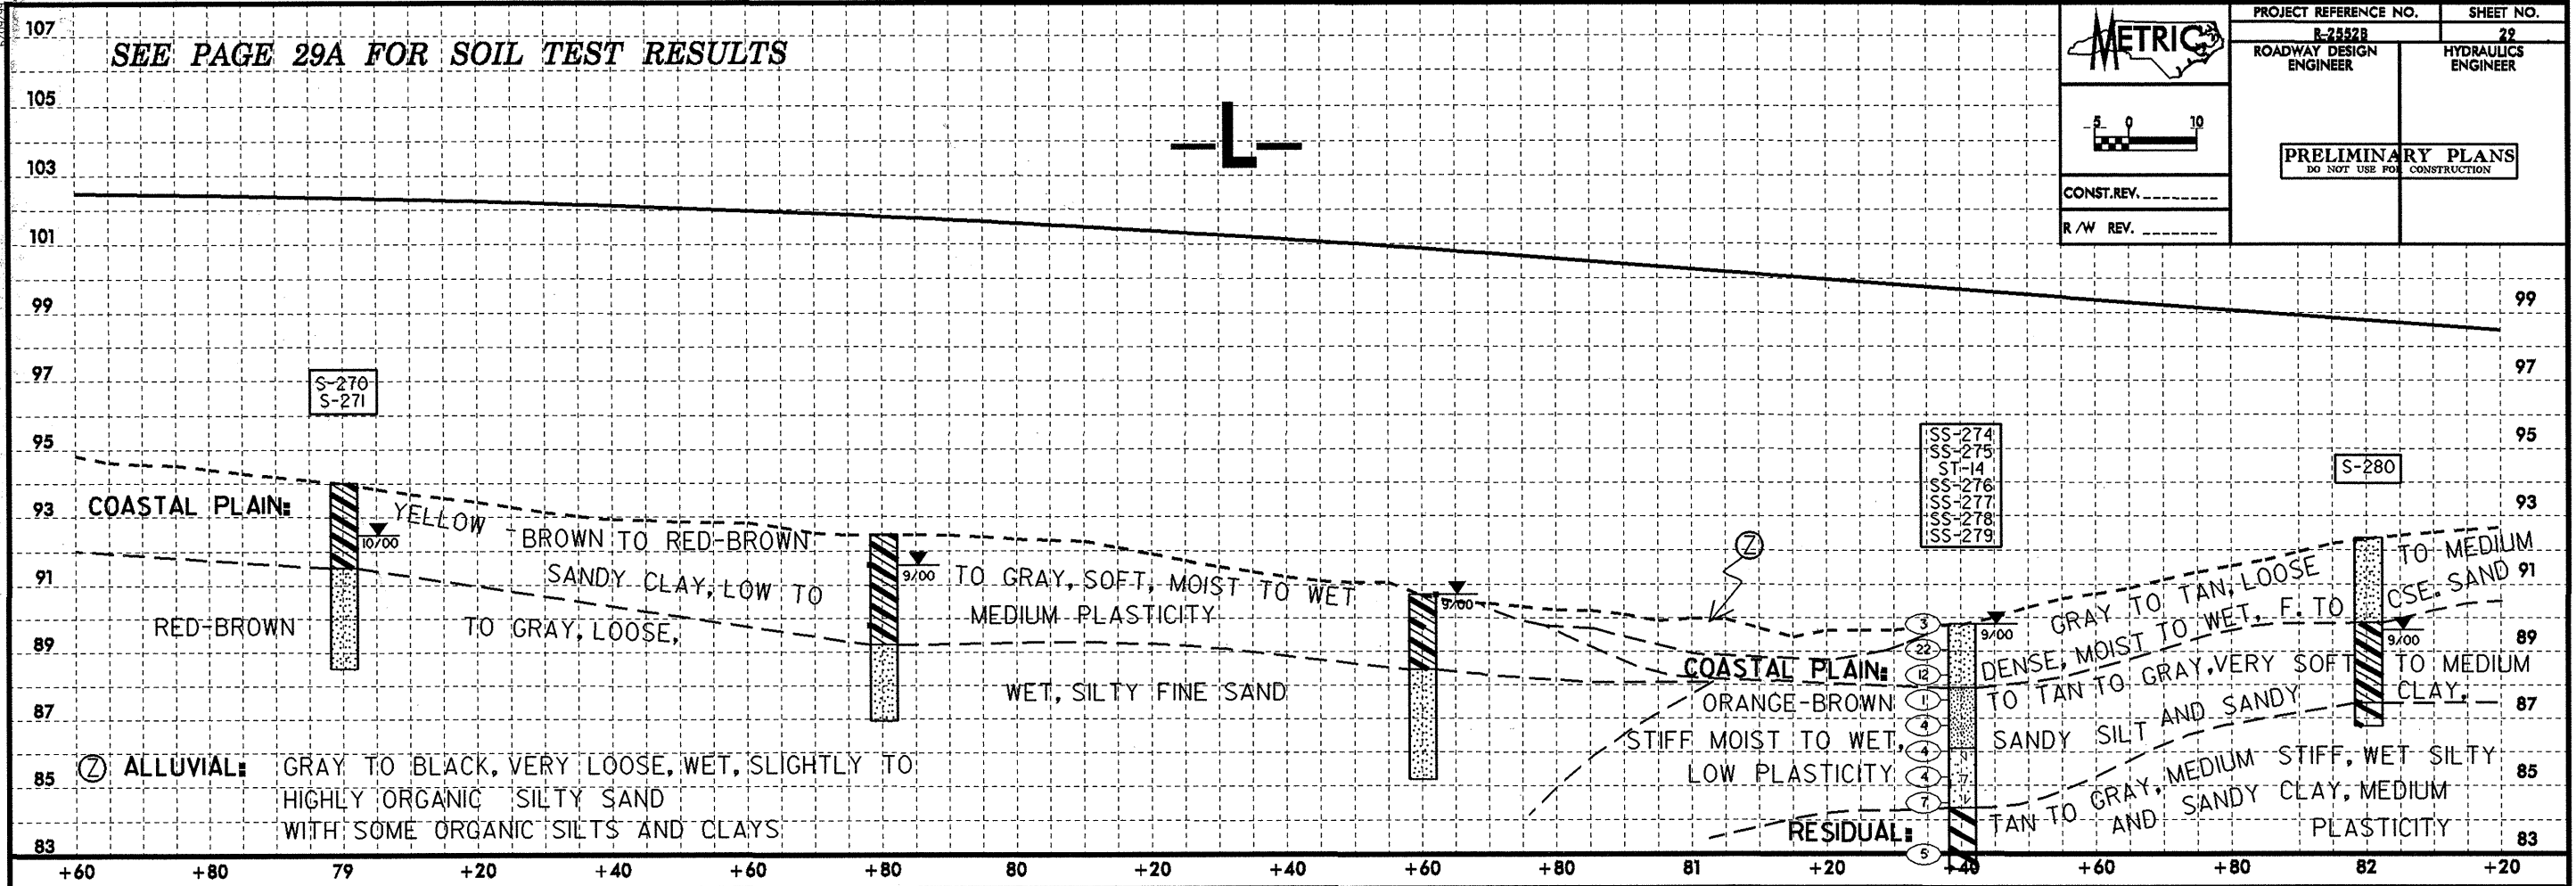
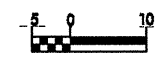


SEE PAGE 29A FOR SOIL TEST RESULTS

	PROJECT REFERENCE NO.	SHEET NO.
	R-2552B	29
ROADWAY DESIGN ENGINEER	HYDRAULICS ENGINEER	
<b>PRELIMINARY PLANS</b> DO NOT USE FOR CONSTRUCTION		
CONST. REV. _____		
R/W REV. _____		



\$\$\$\$\$SYTIME\$\$\$\$\$  
 \$\$\$\$\$\$DGN\$\$\$\$\$  
 \$\$\$\$\$\$USERNAME\$\$\$\$\$