
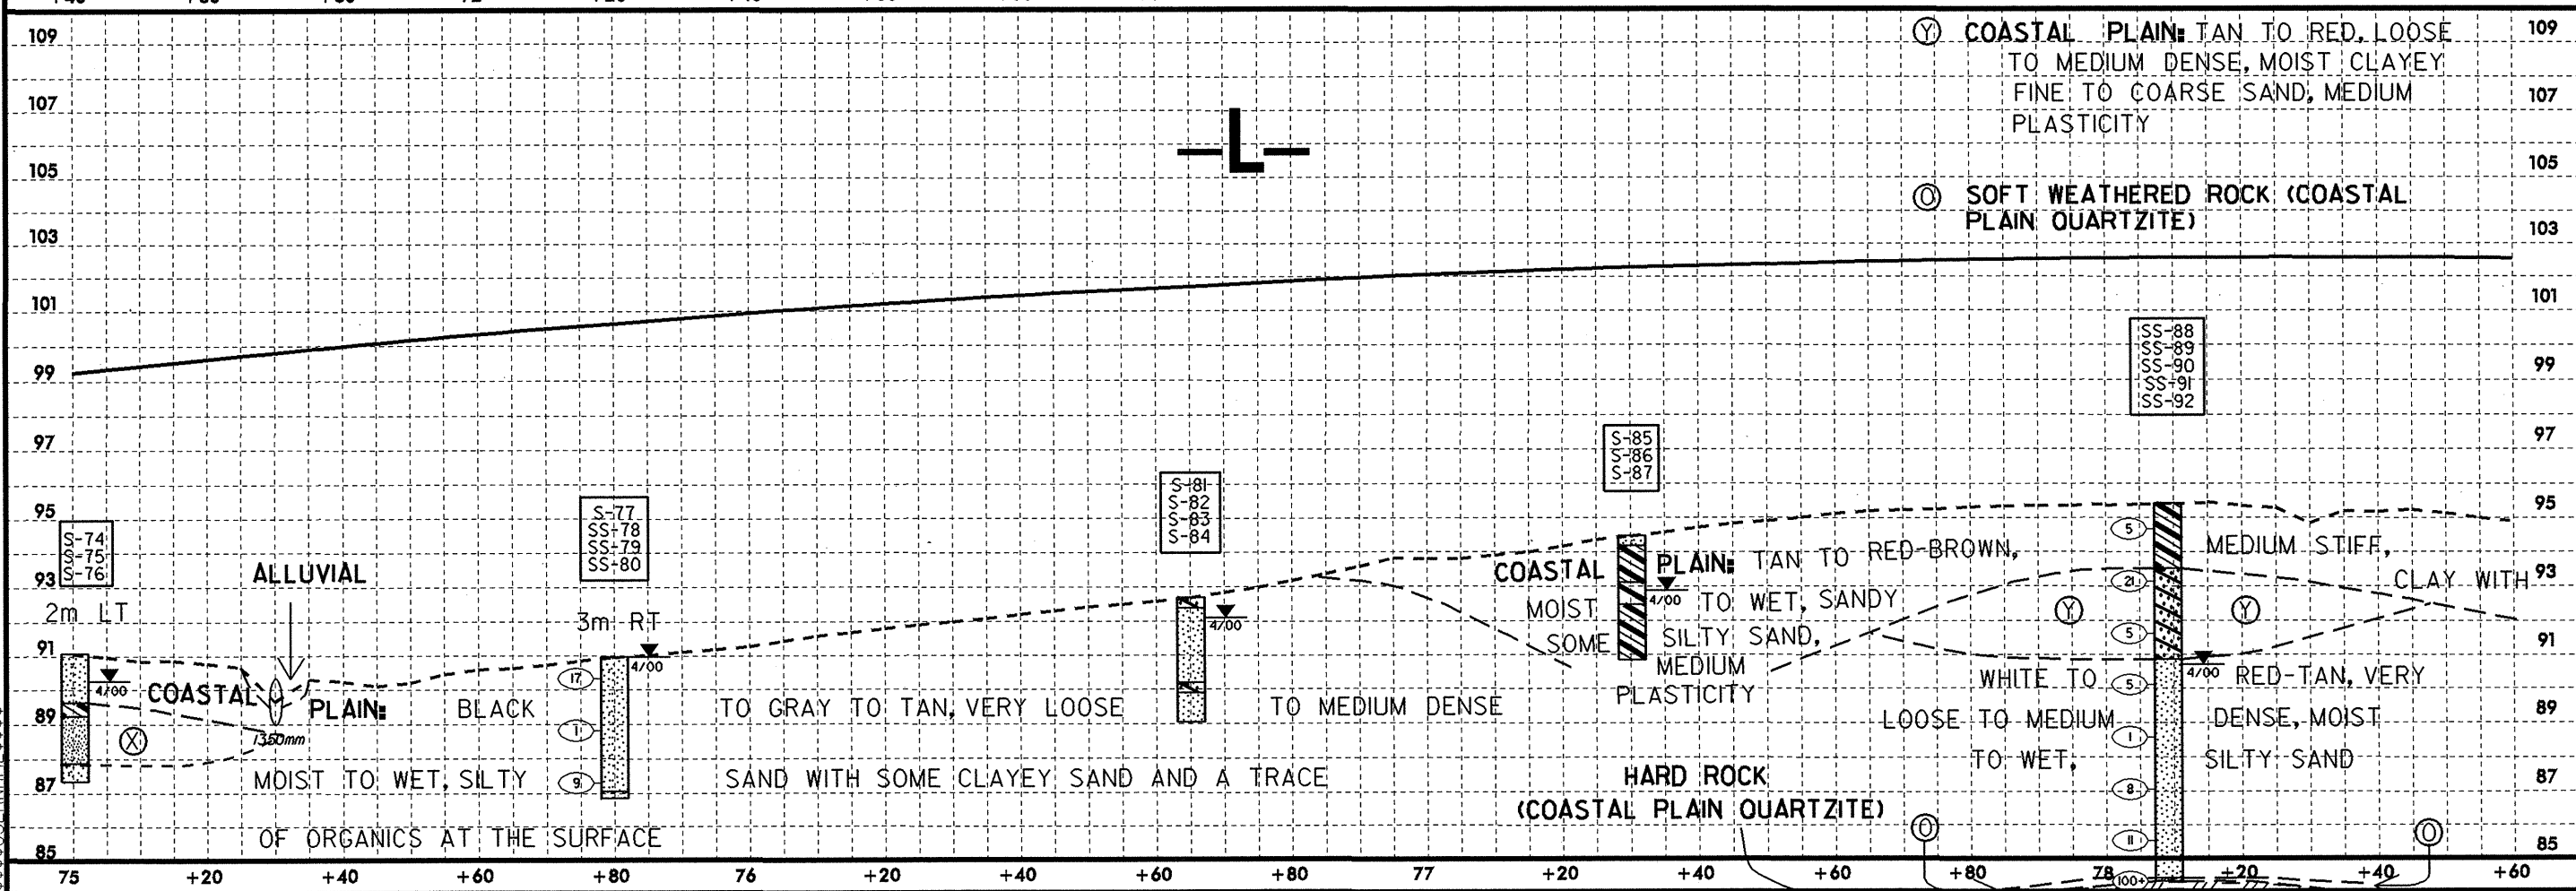
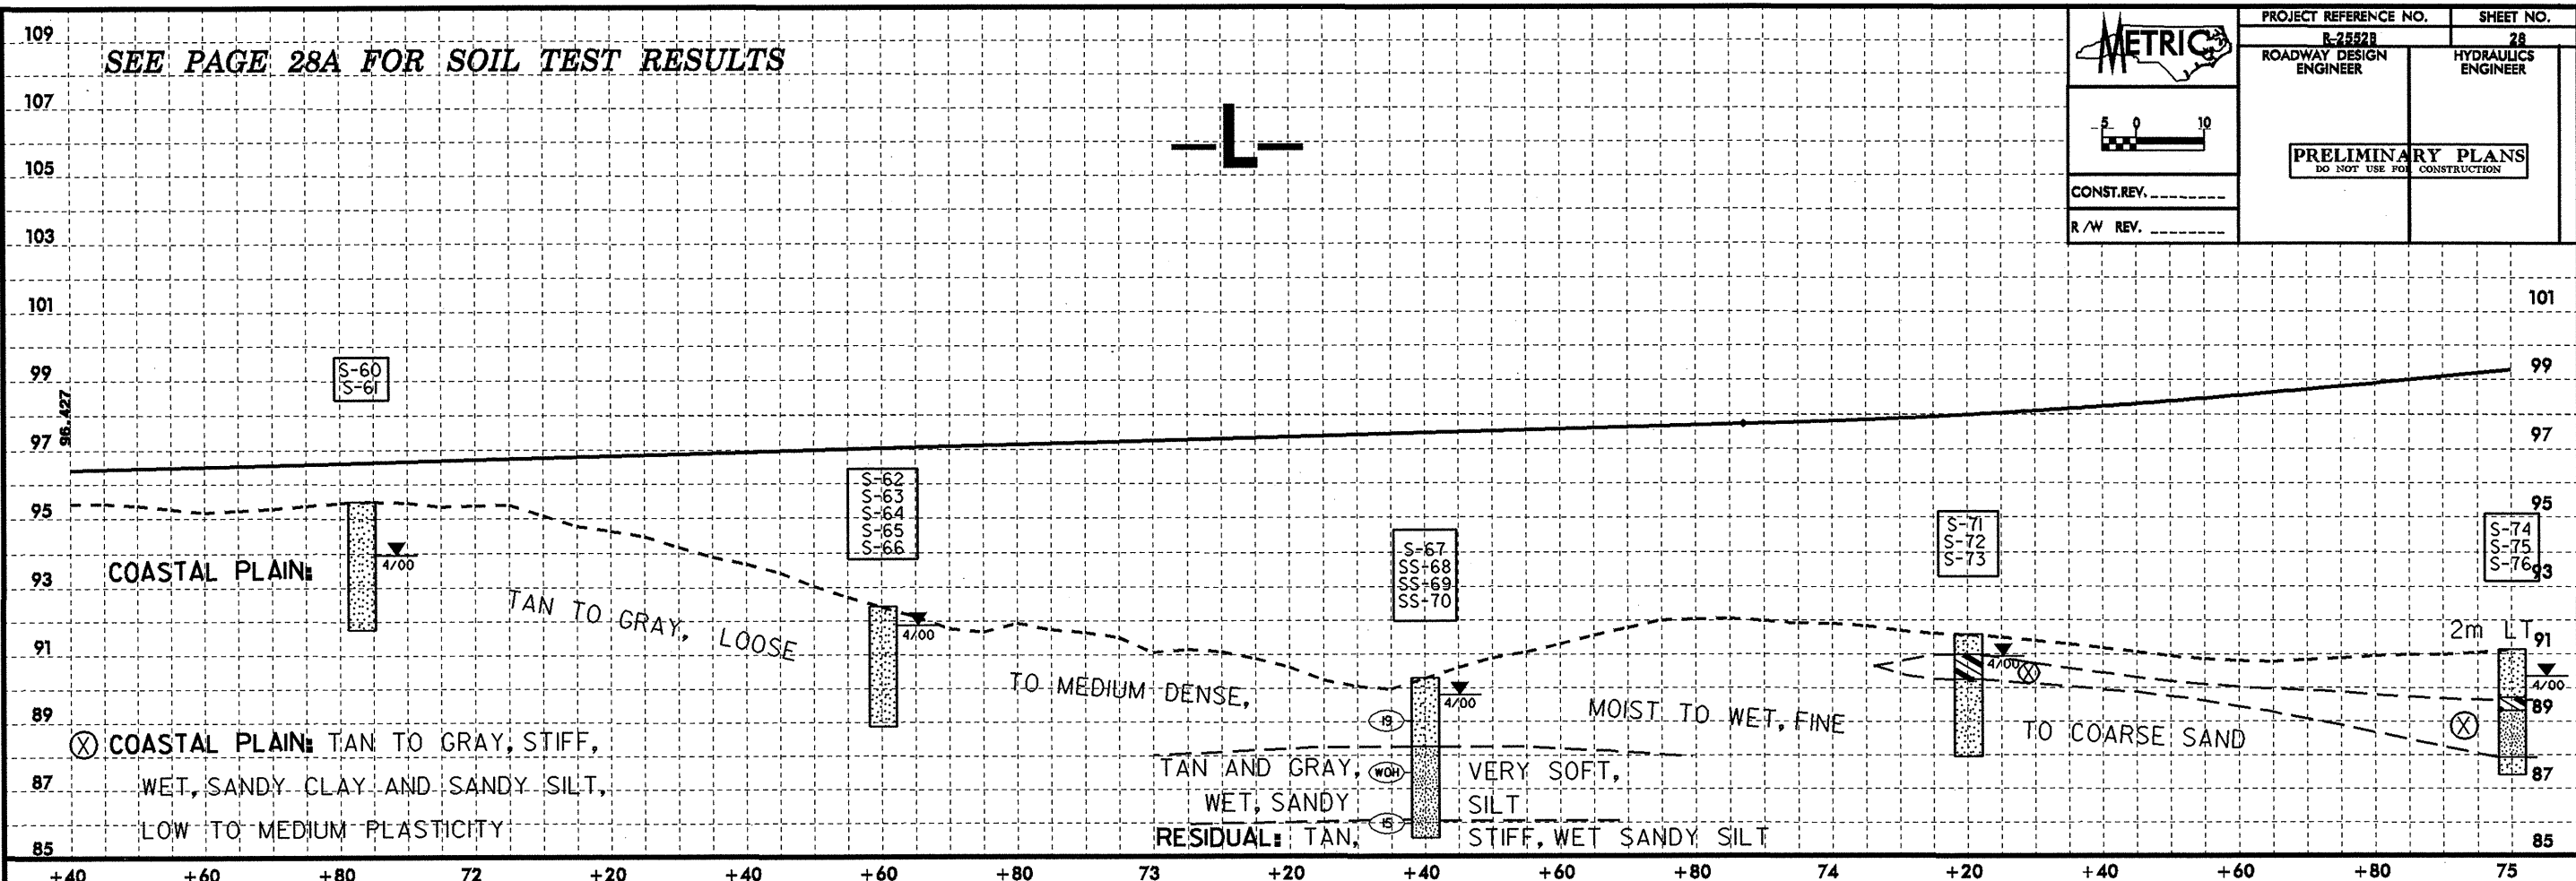


SEE PAGE 28A FOR SOIL TEST RESULTS

	PROJECT REFERENCE NO.	SHEET NO.
	R-2552B	28
ROADWAY DESIGN ENGINEER	HYDRAULICS ENGINEER	
PRELIMINARY PLANS DO NOT USE FOR CONSTRUCTION		
CONST. REV. _____		
R/W REV. _____		

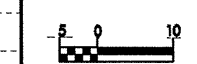

SYSTEM: \$\$\$\$
 CADD: \$\$\$\$
 PLOT: \$\$\$\$
 USER: \$\$\$\$
 DATE: \$\$\$\$
 TIME: \$\$\$\$