



SEE PAGE 27A FOR SOIL TEST RESULTS

	PROJECT REFERENCE NO.	SHEET NO.
	R-2552B ROADWAY DESIGN ENGINEER	27 HYDRAULICS ENGINEER
<b>PRELIMINARY PLANS</b> DO NOT USE FOR CONSTRUCTION		
CONST. REV. _____		
R/W REV. _____		

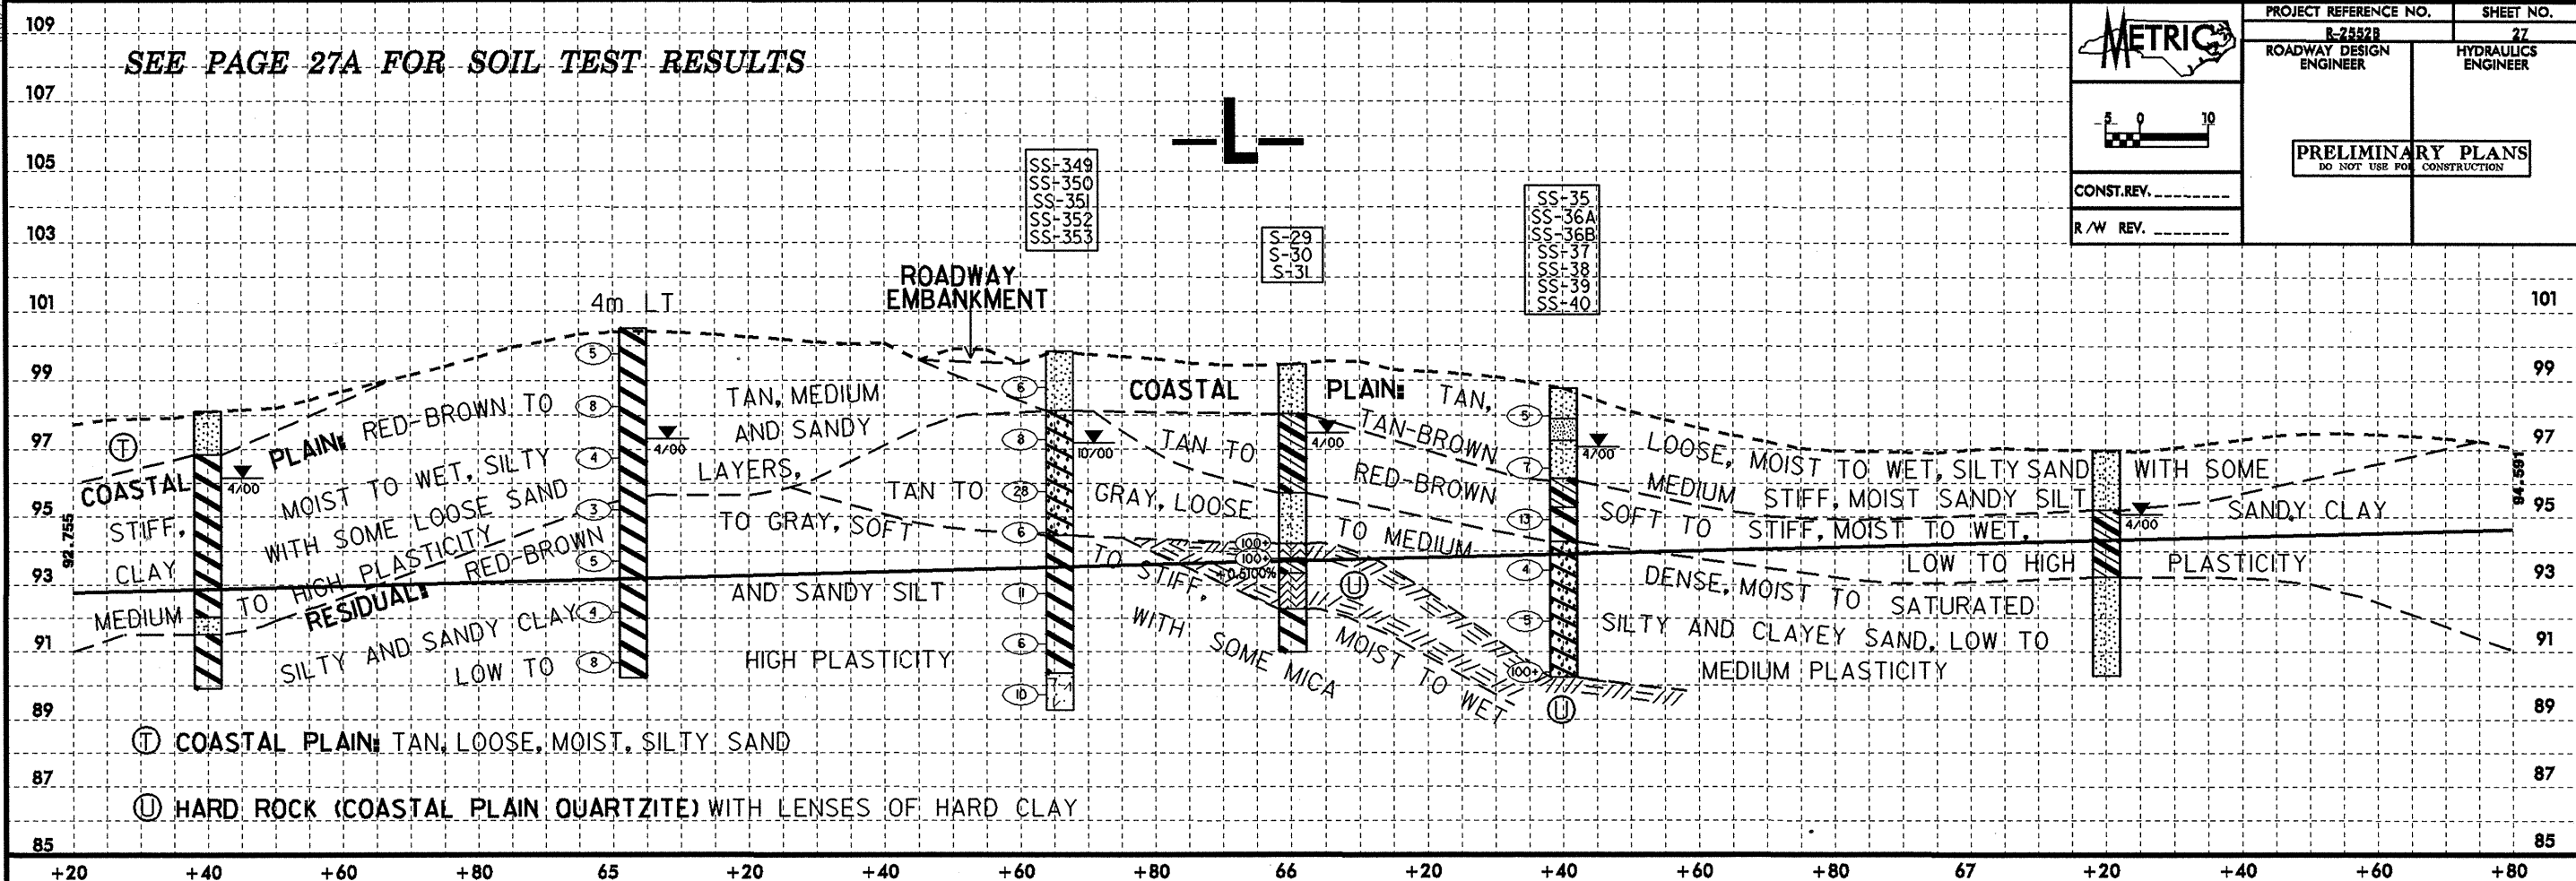

- Ⓣ COASTAL PLAIN TAN, LOOSE, MOIST, SILTY SAND
- Ⓤ HARD ROCK (COASTAL PLAIN QUARTZITE) WITH LENSES OF HARD CLAY

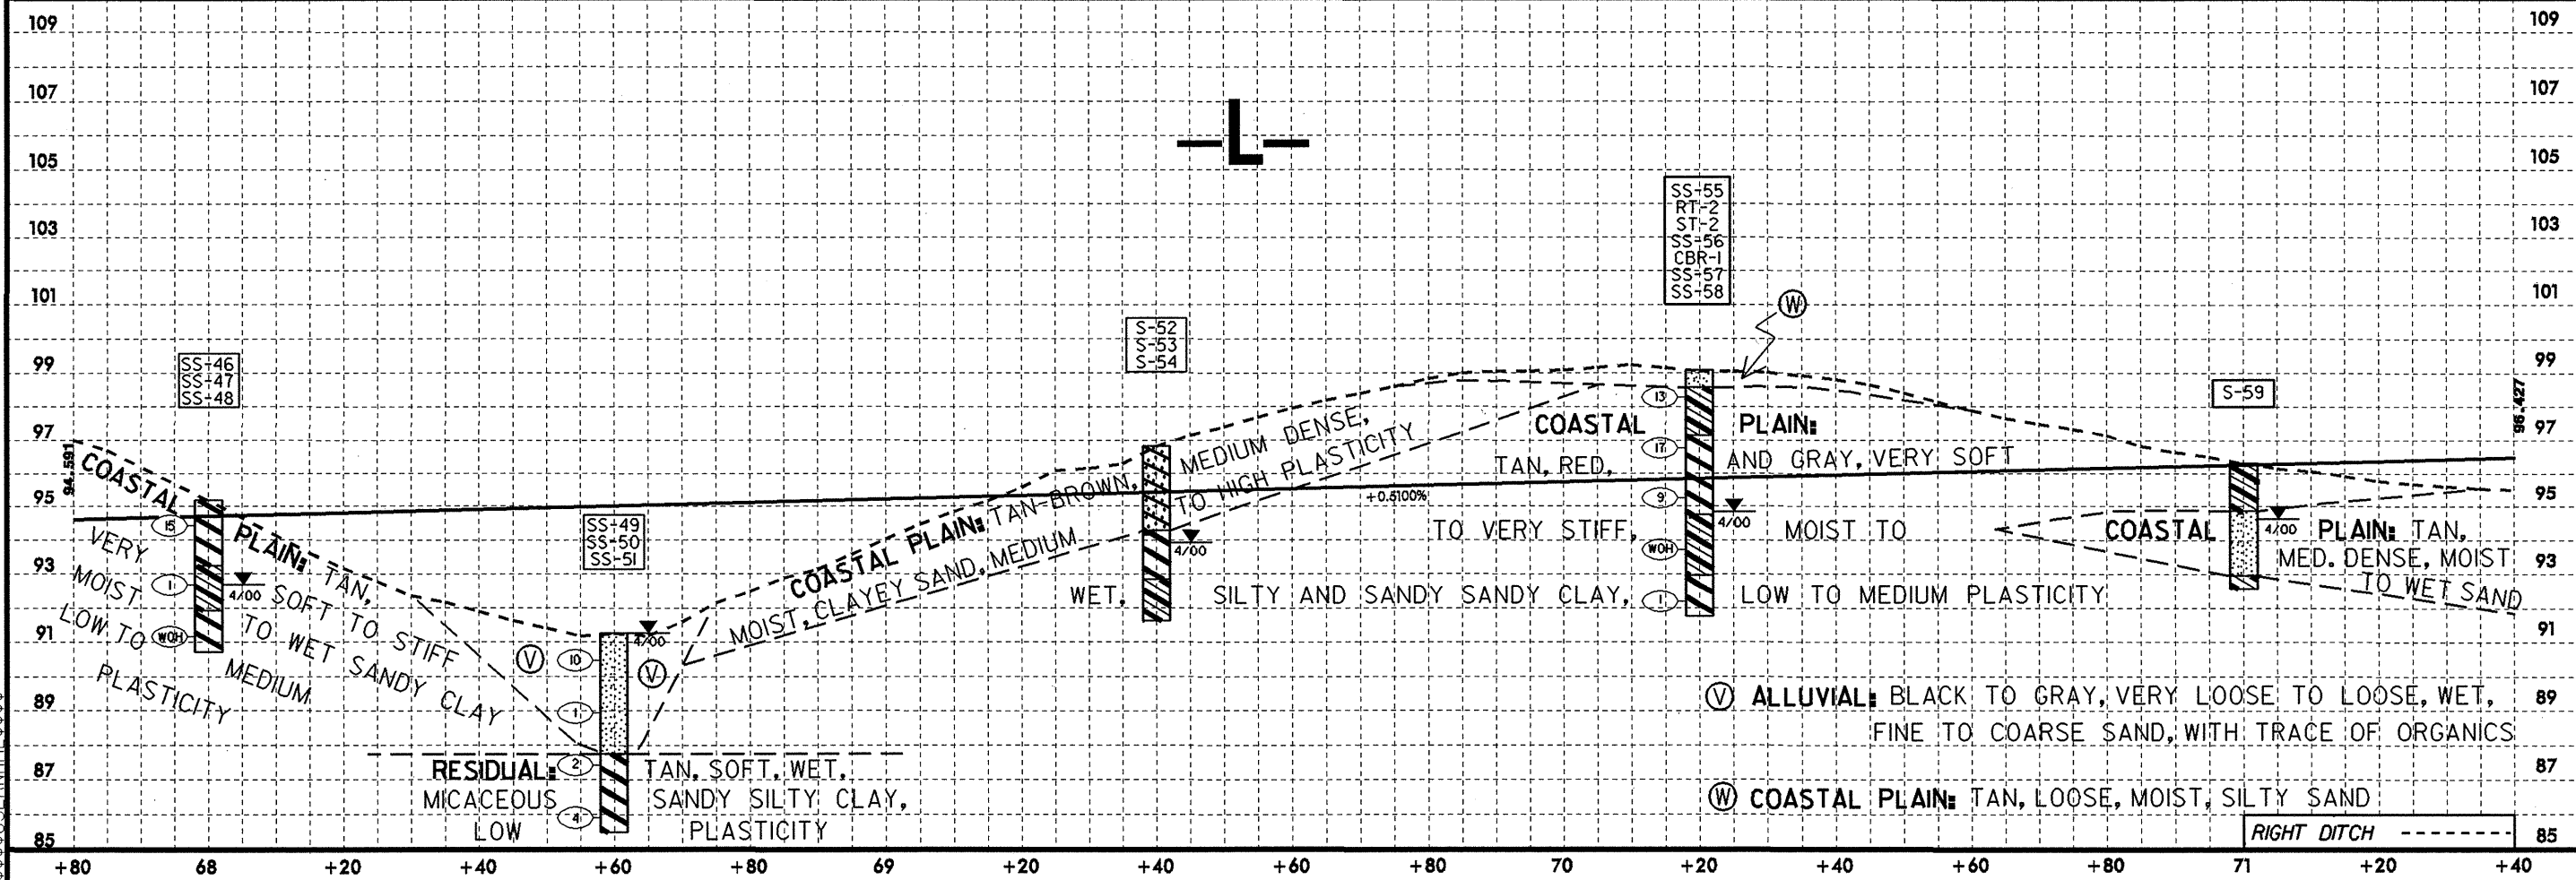

- Ⓥ ALLUVIAL: BLACK TO GRAY, VERY LOOSE TO LOOSE, WET, FINE TO COARSE SAND, WITH TRACE OF ORGANICS
- Ⓦ COASTAL PLAIN: TAN, LOOSE, MOIST, SILTY SAND

\$\$\$\$SYTIME\$\$\$\$  
 \$\$\$\$DGN\$\$\$\$  
 \$\$\$\$PRIME\$\$\$\$