



PROJECT REFERENCE NO. R-2552B		SHEET NO. 12	
R/W SHEET NO.		HYDRAULICS ENGINEER	
ROADWAY DESIGN ENGINEER		PRELIMINARY PLANS DO NOT USE FOR CONSTRUCTION	
CONST. REV.			
R/W REV.			

-L-	-L-
PI = 78+94.387	PIs = 81+73.480
$\Delta = 16^{\circ} 47' 57.9"$ (LT)	$\Theta_s = 1^{\circ} 36' 03.3"$
L = 498.4483	Ls = 95.000
T = 251.0251	LT = 63.3359
R = 1700.000	ST = 31.6690
SE = 0.040	

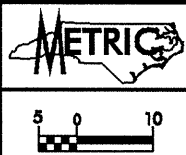

REVISIONS

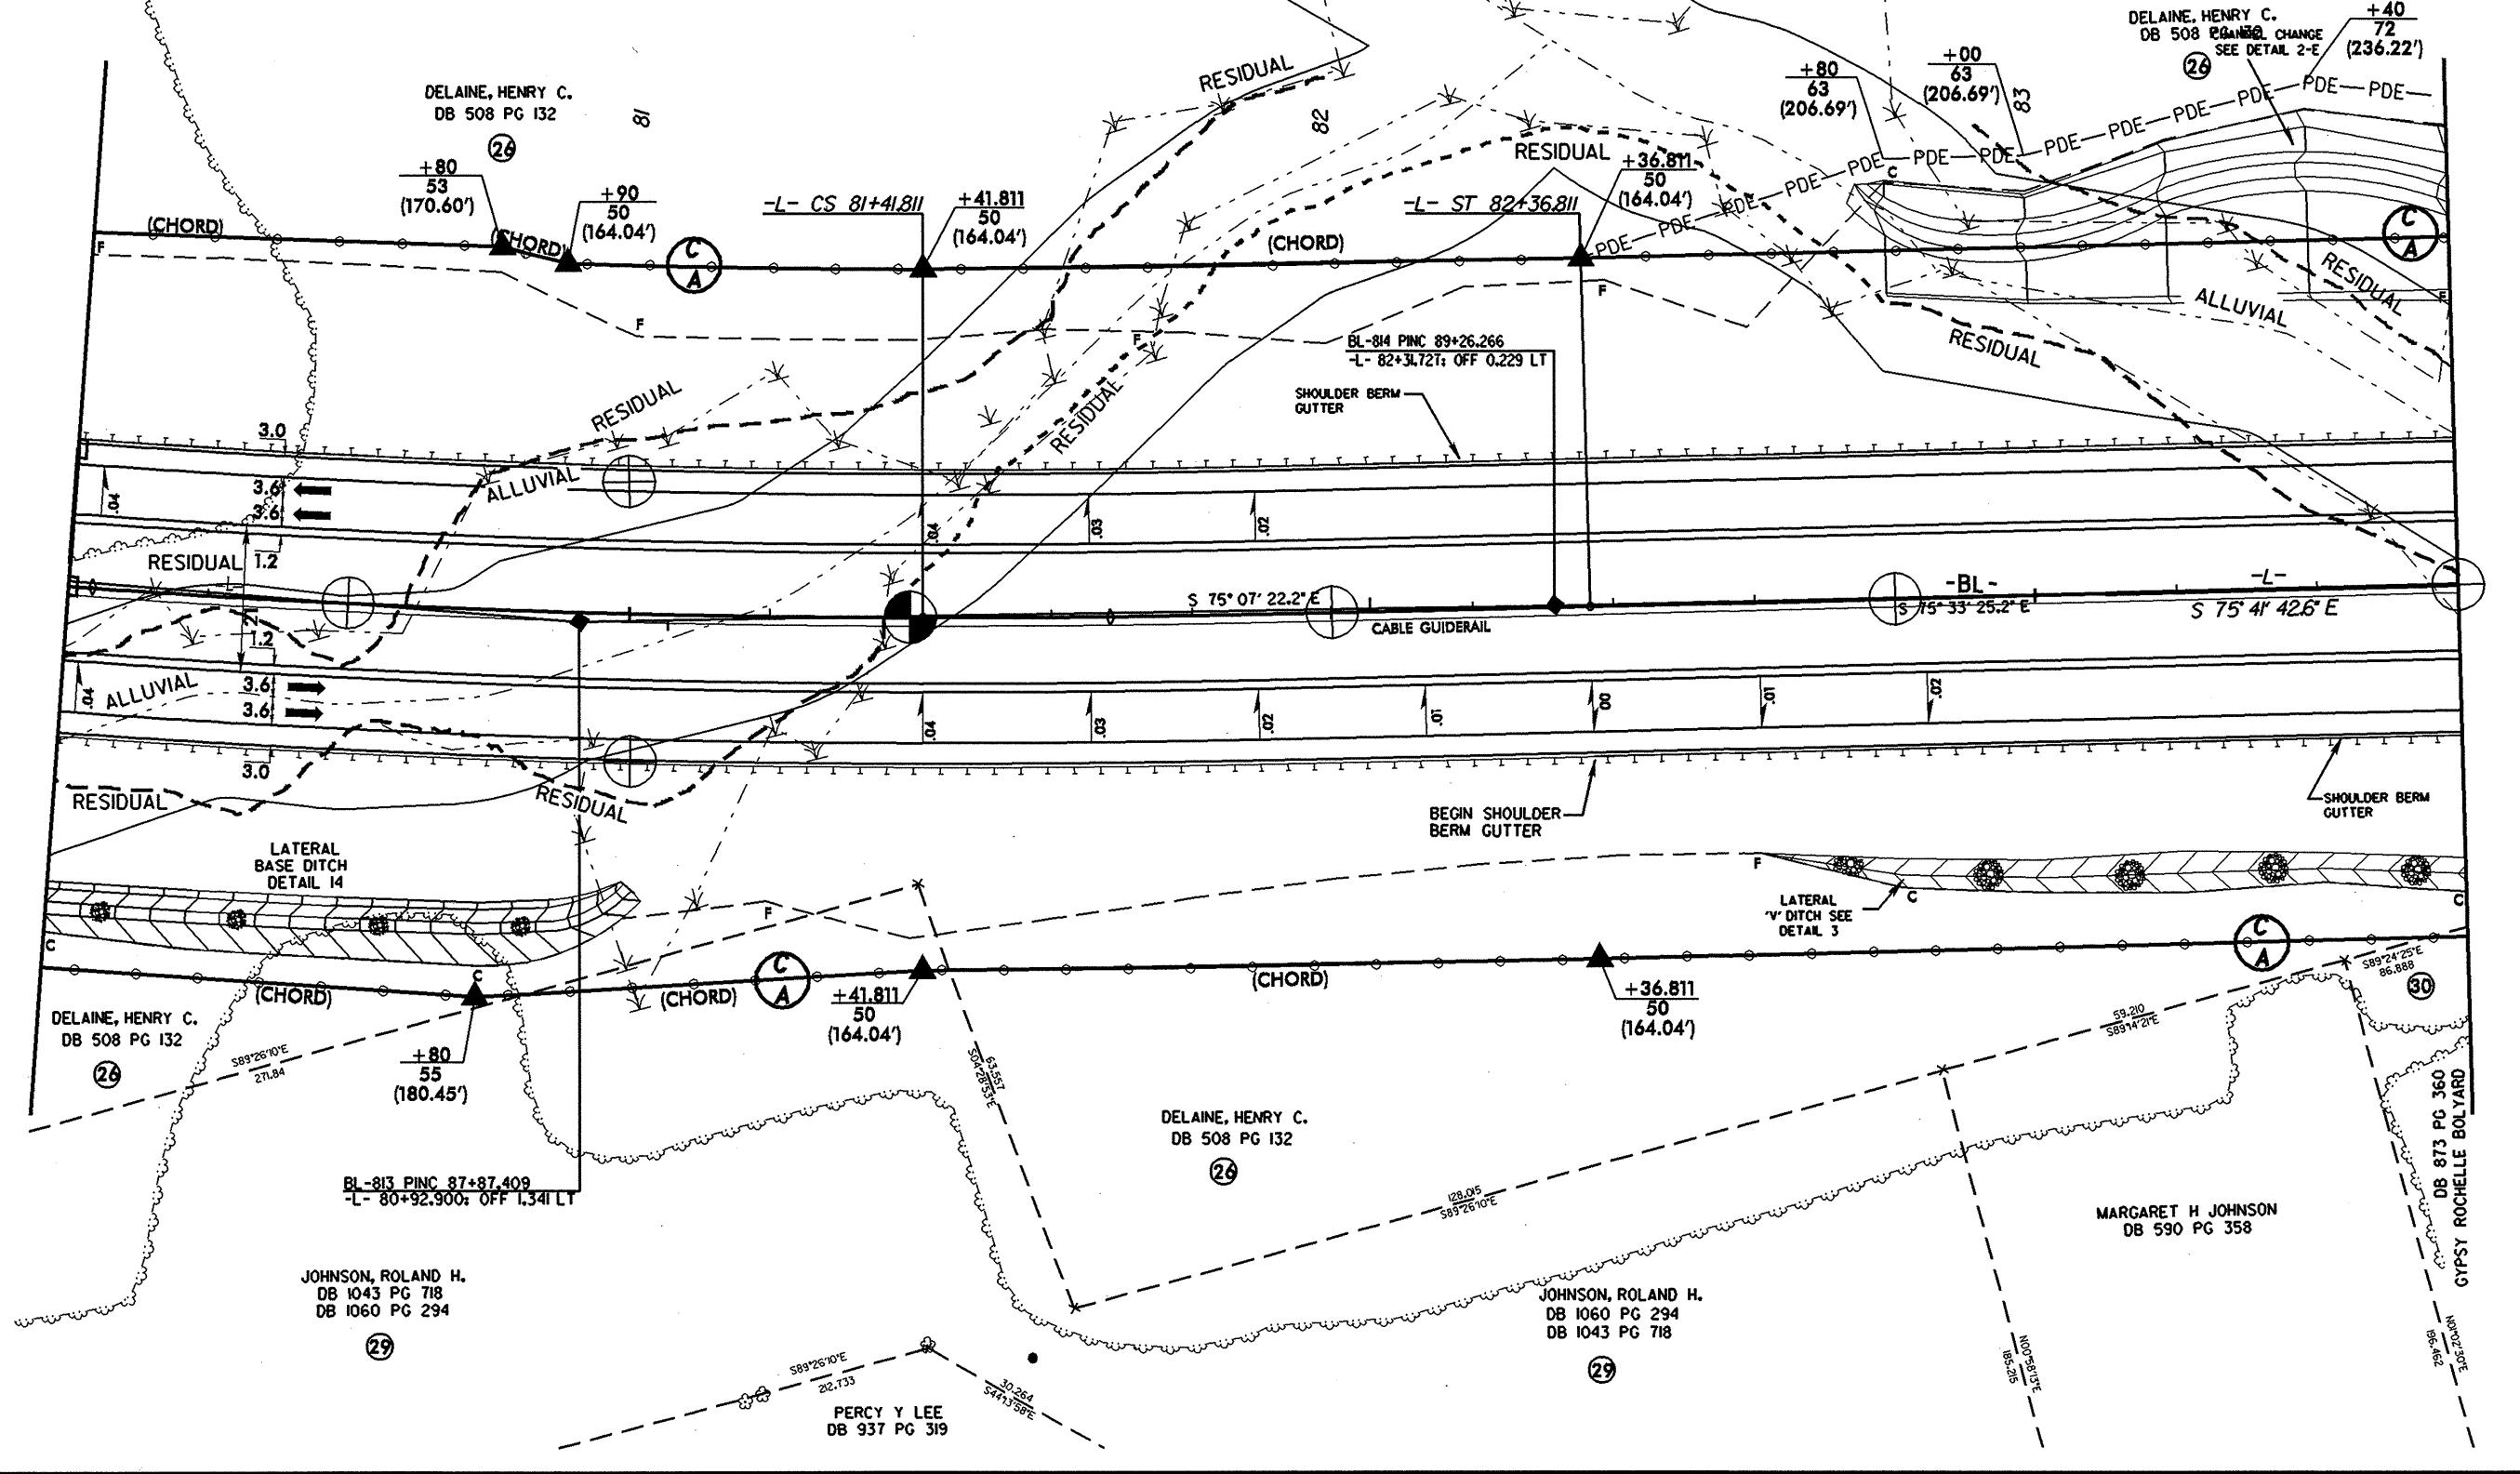

 1: LINE
 2: CENTERLINE
 3: PROPERTY LINE
 4: RIGHT-OF-WAY
 5: CURVE CENTER
 6: POINT OF INTERSECTION
 7: END OF CURVE
