

20

10



0

10


20

30


40

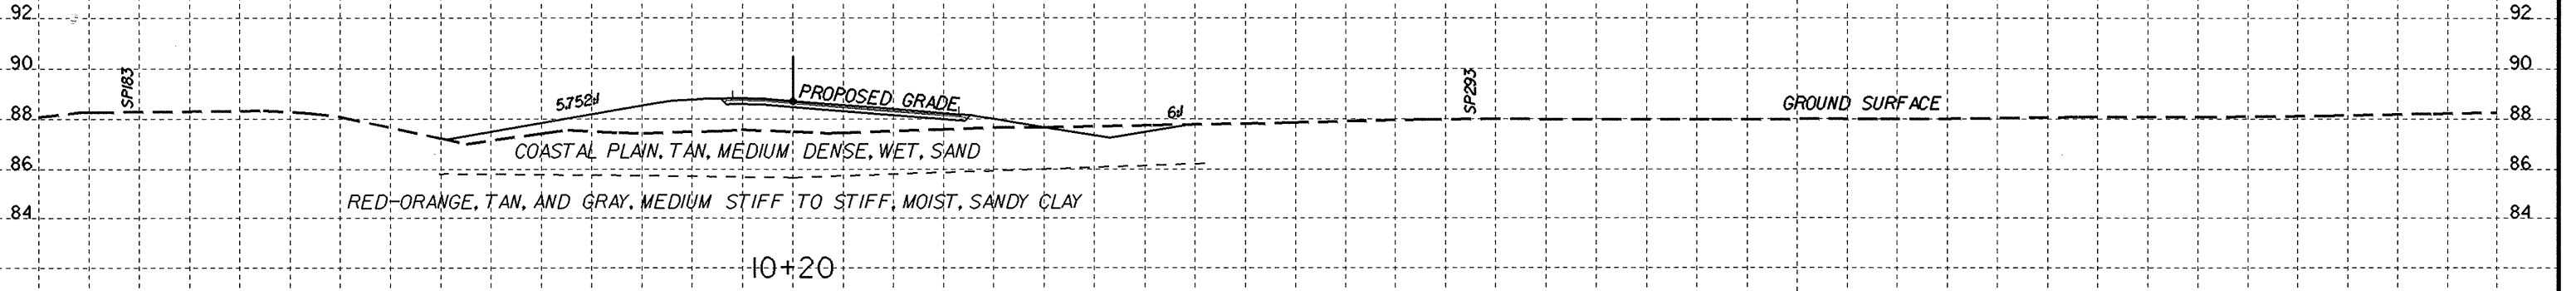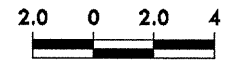

10+20

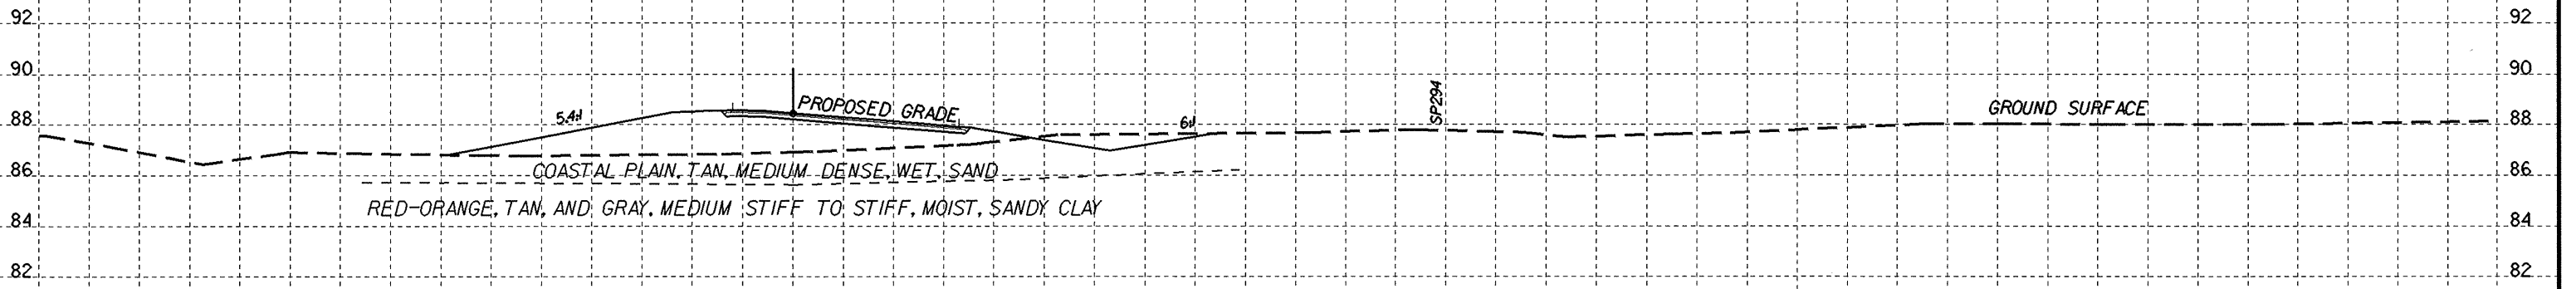

10+02.85

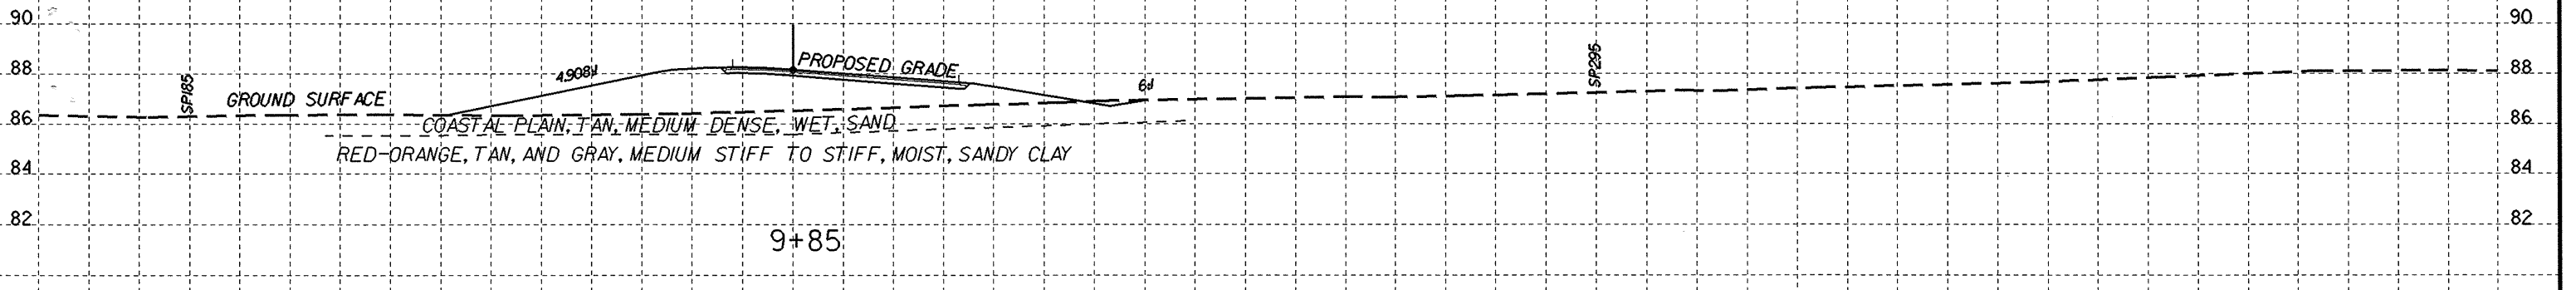

9+85

-RAMP A-

20

10

0

10

20

30

40

50

60