

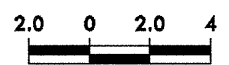
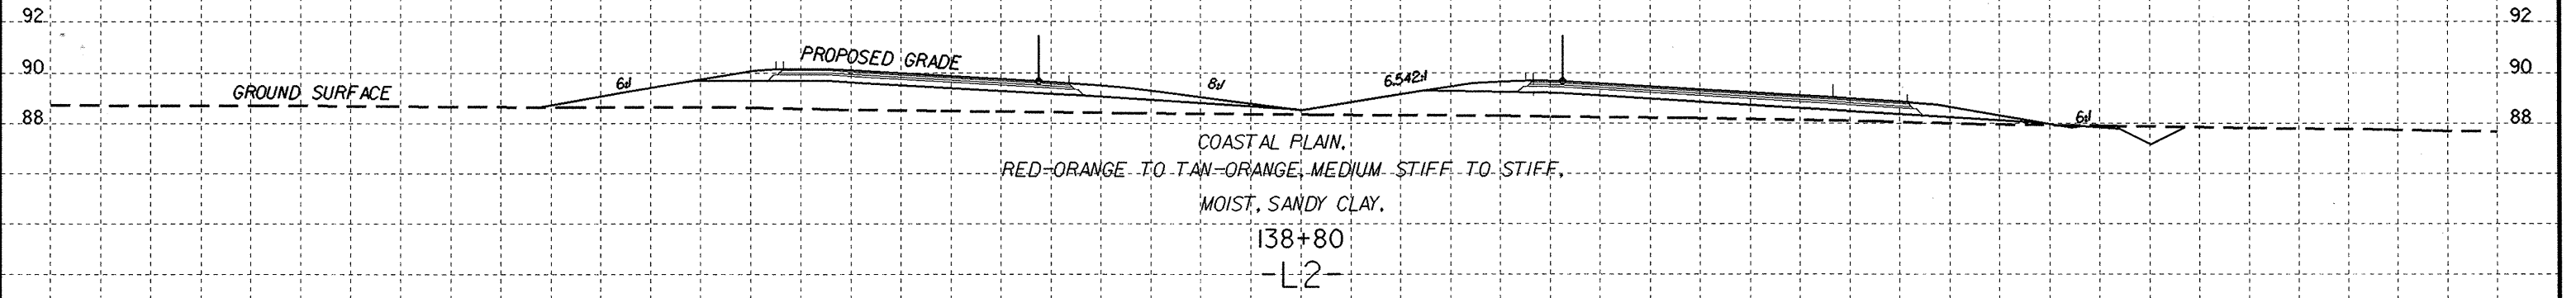
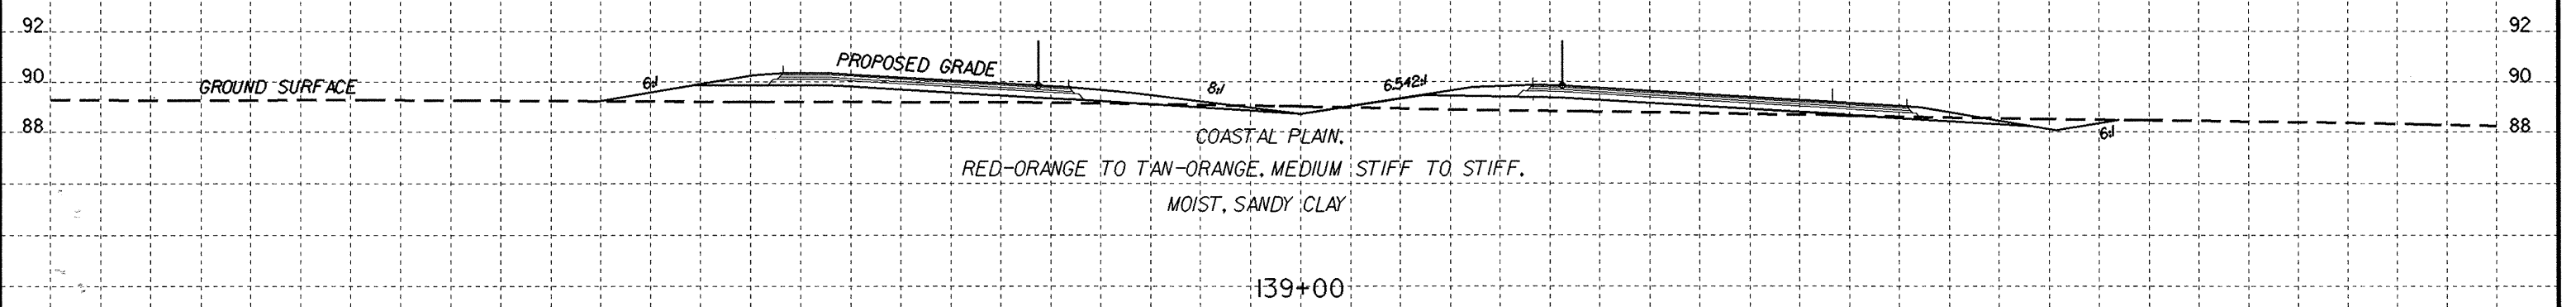
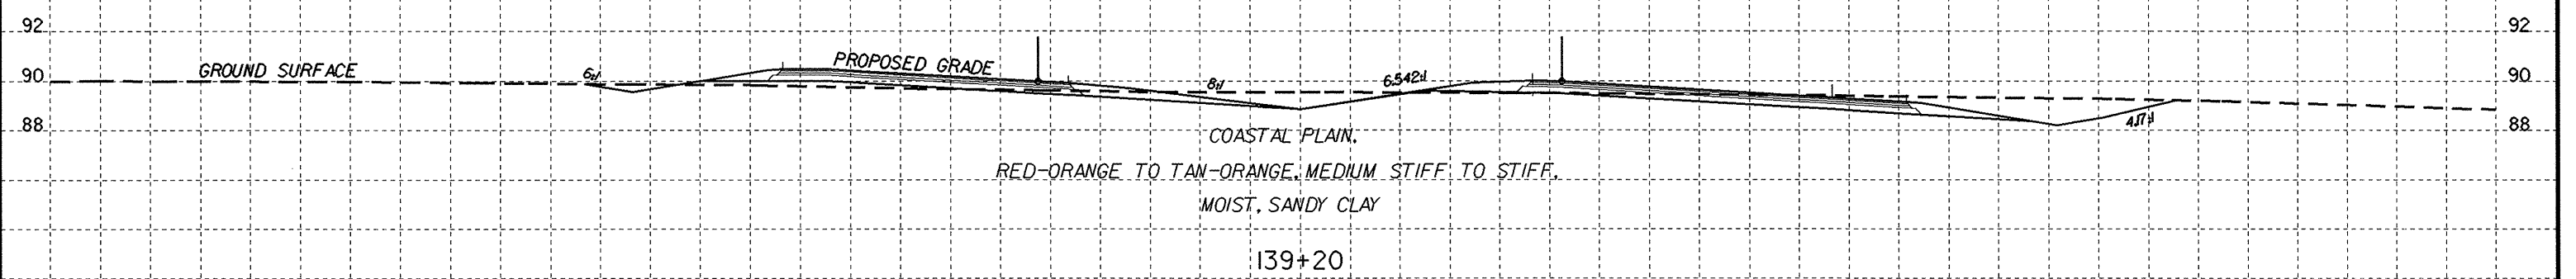


40 30 20 10 0 10 20

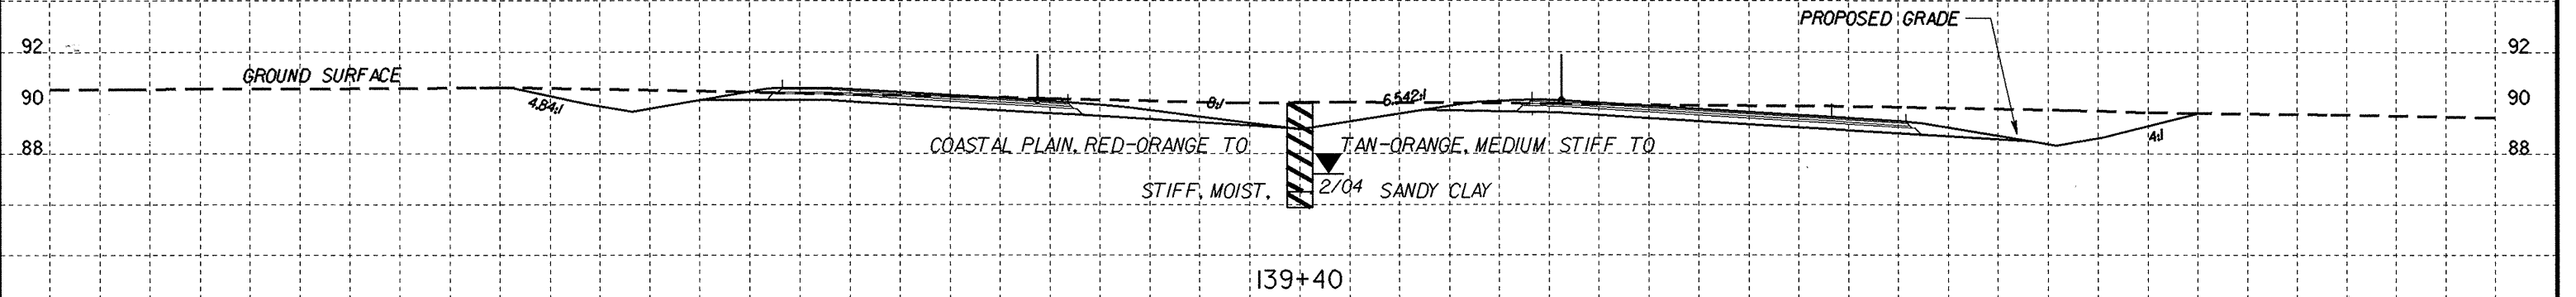

PROJECT REFERENCE NO. R-2552C SHEET NO. 106 OF 126

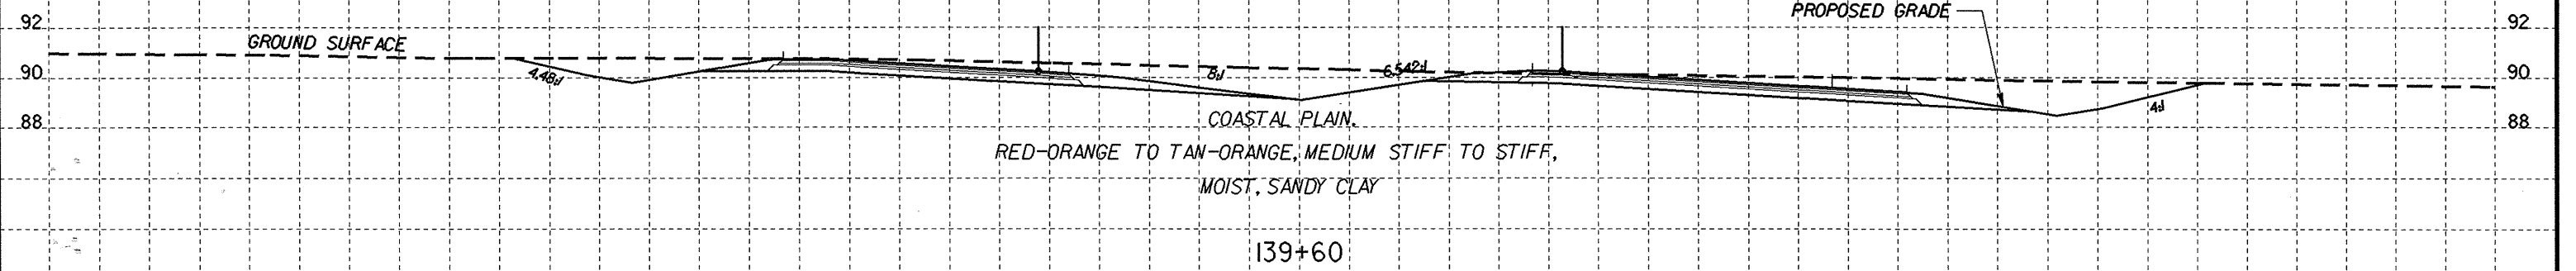

40 30 20 10 0 10 20 30 40