

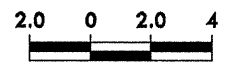


0 10 20 30 40 50 60

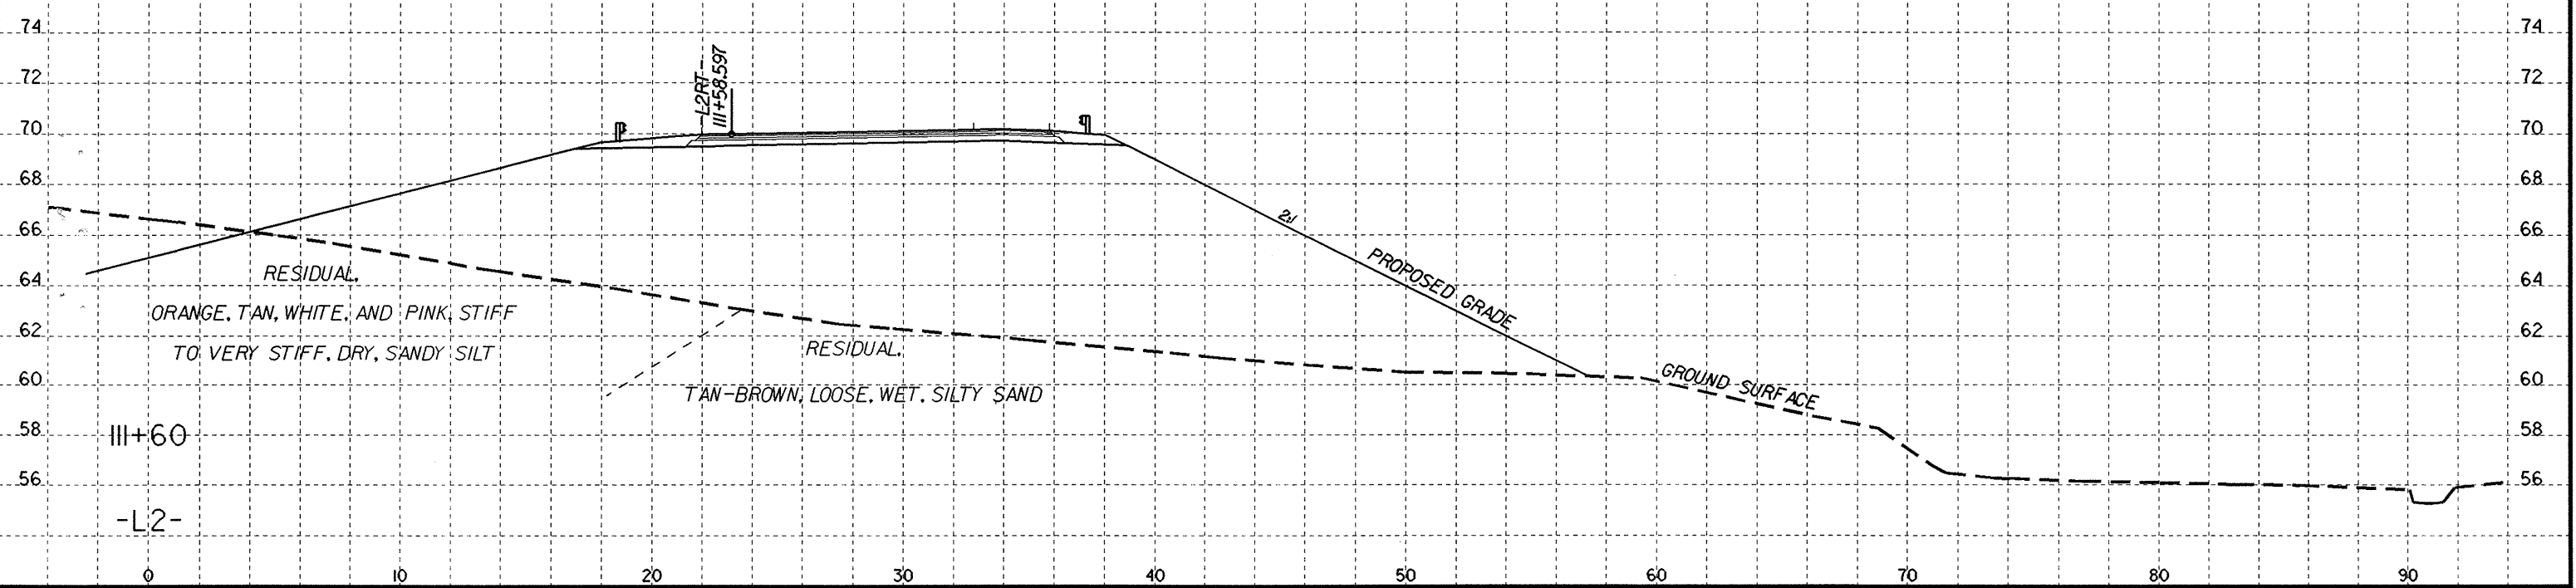

PROJECT REFERENCE NO. R-2552C SHEET NO. 91 OF 126

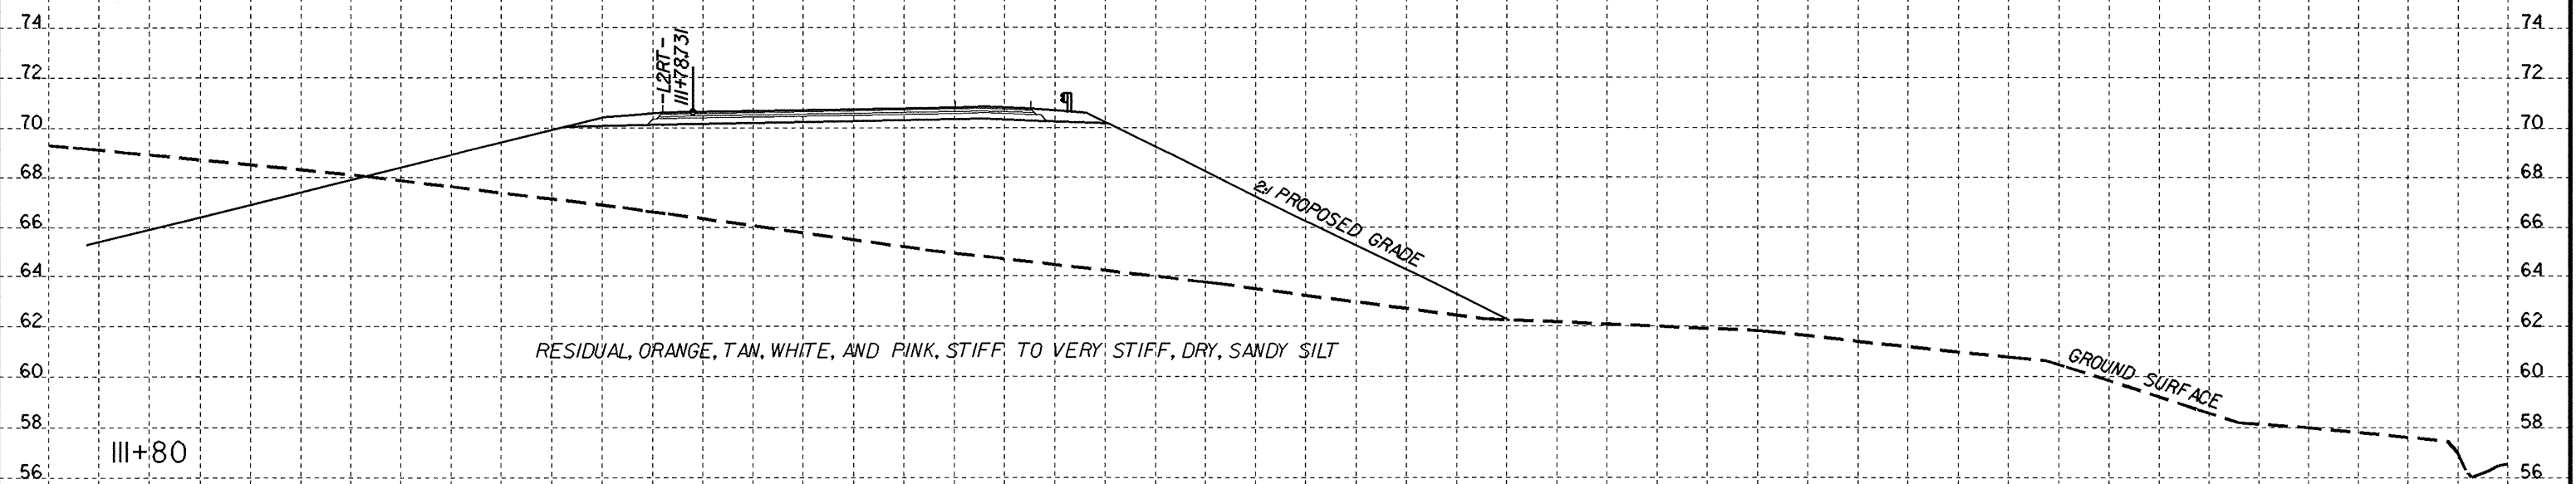

0 10 20 30 40 50 60 70 80 90