



90 80 70 60 50 40 30

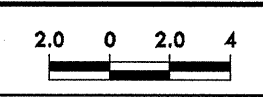

PROJECT REFERENCE NO. R-2552C SHEET NO. 75 OF 126

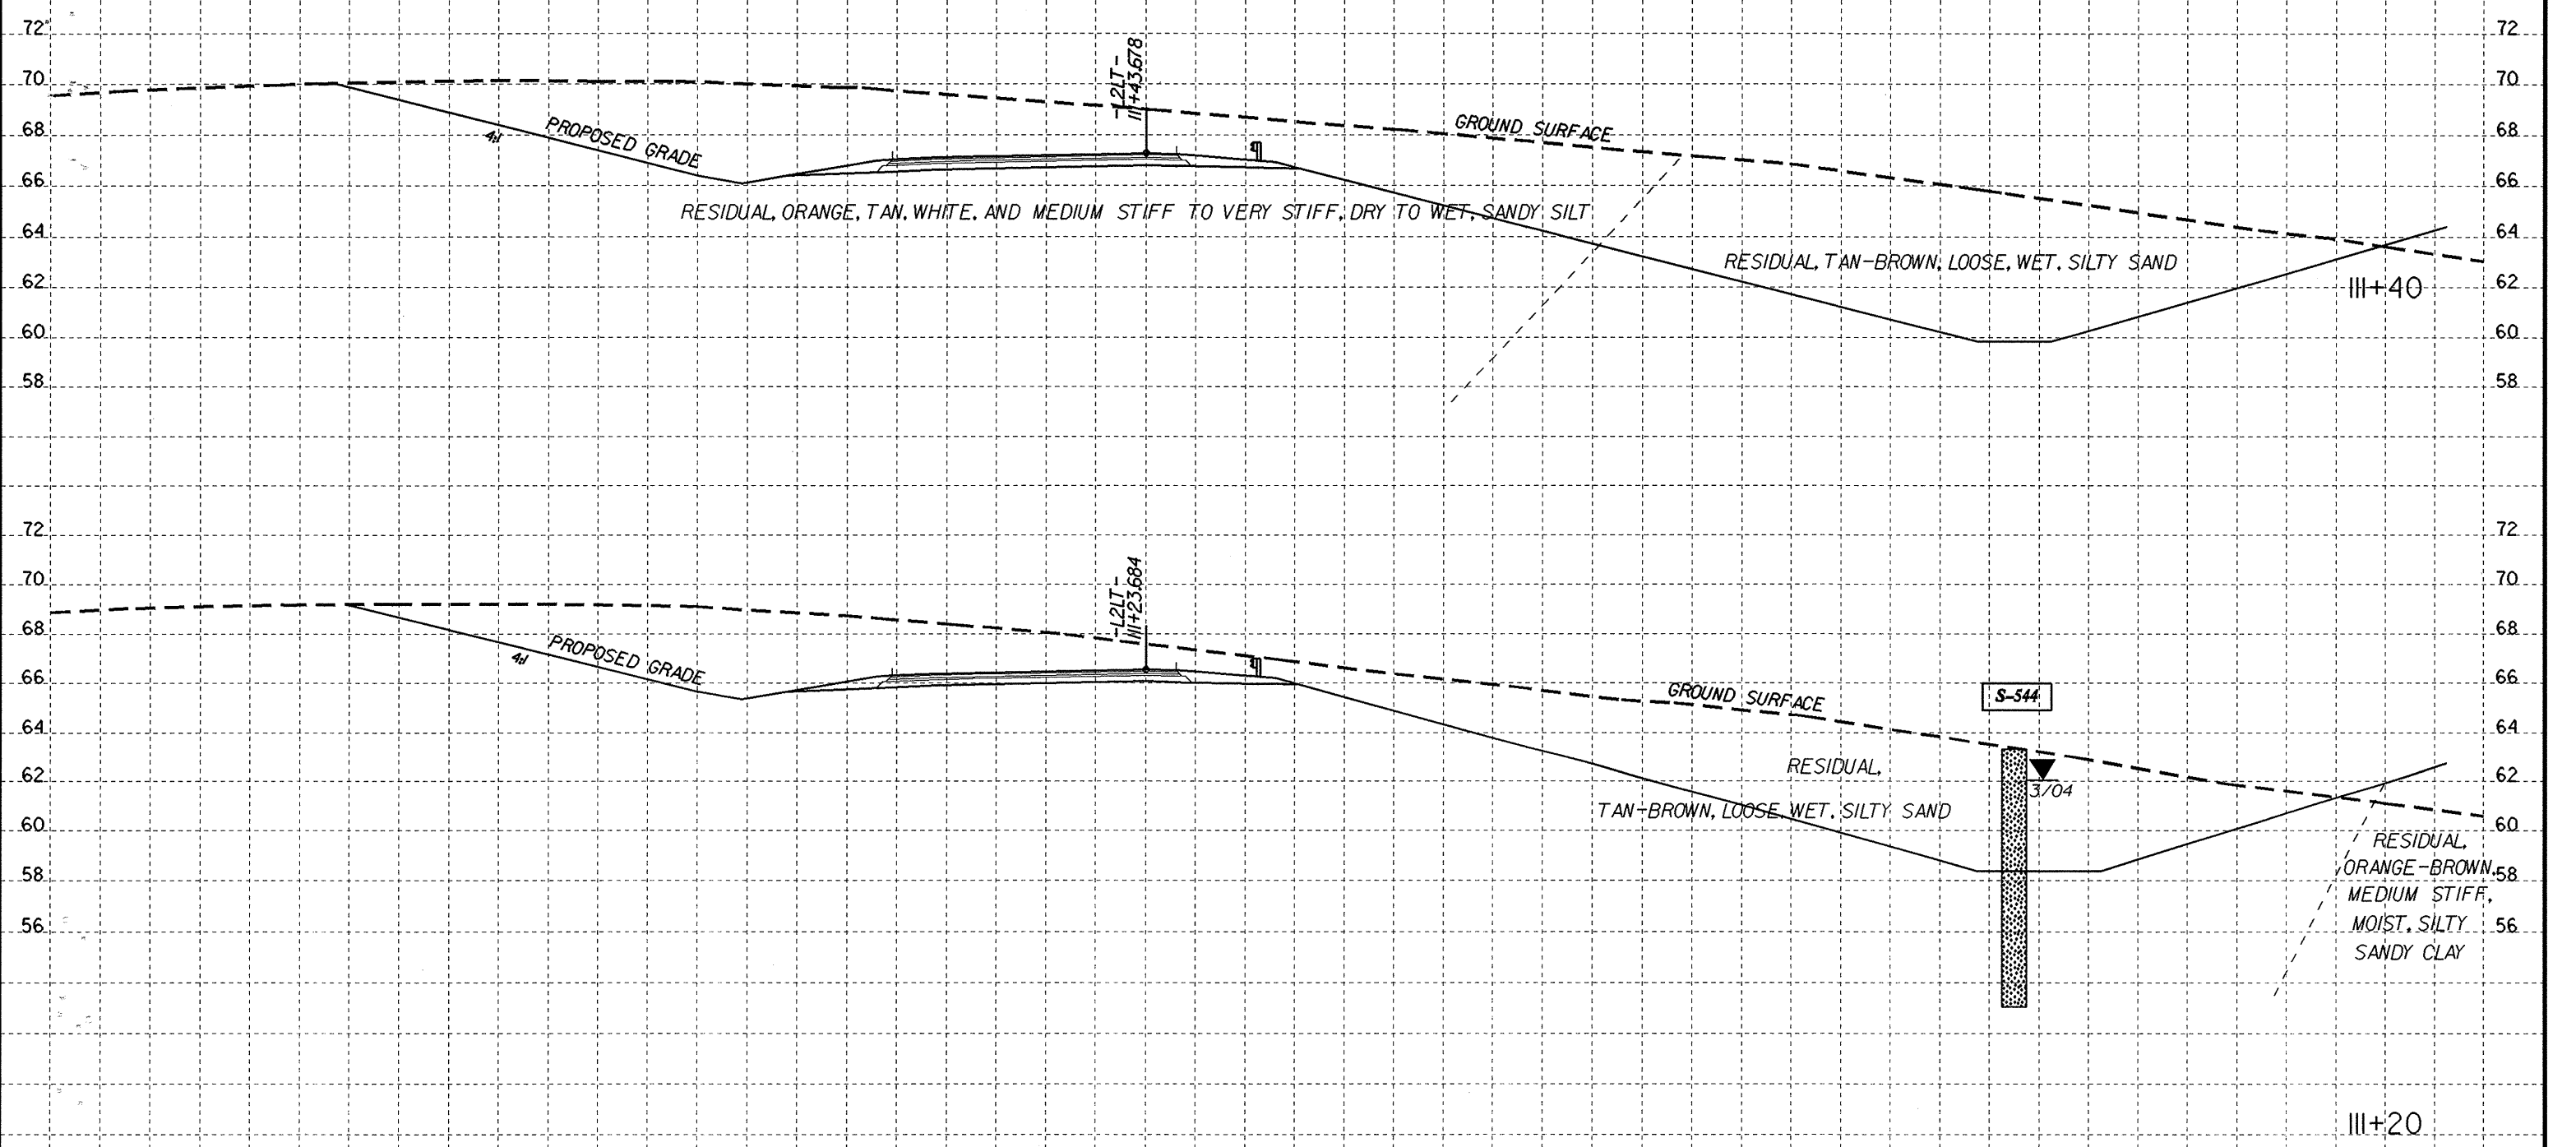

SOIL TEST RESULTS

SAMPLE NO.	OFFSET	STATION	DEPTH INTERVAL	AASHTO CLASS.	L.L.	P.L. I.	% BY WEIGHT				% PASSING SIEVES		
							C. SAND	F. SAND	SILT	CLAY	10	40	200
S- 544	-15	III+20	2.00-2.50	A-2-4(0)	24	NP	39.9	29.7	14.1	16.3	98	71	34

90 80 70 60 50 40 30 20 10 0