



-Y4DET-

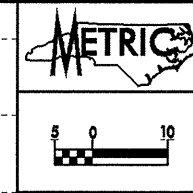

PROJECT REFERENCE NO.	SHEET NO.
R-2552C	52 OF 126

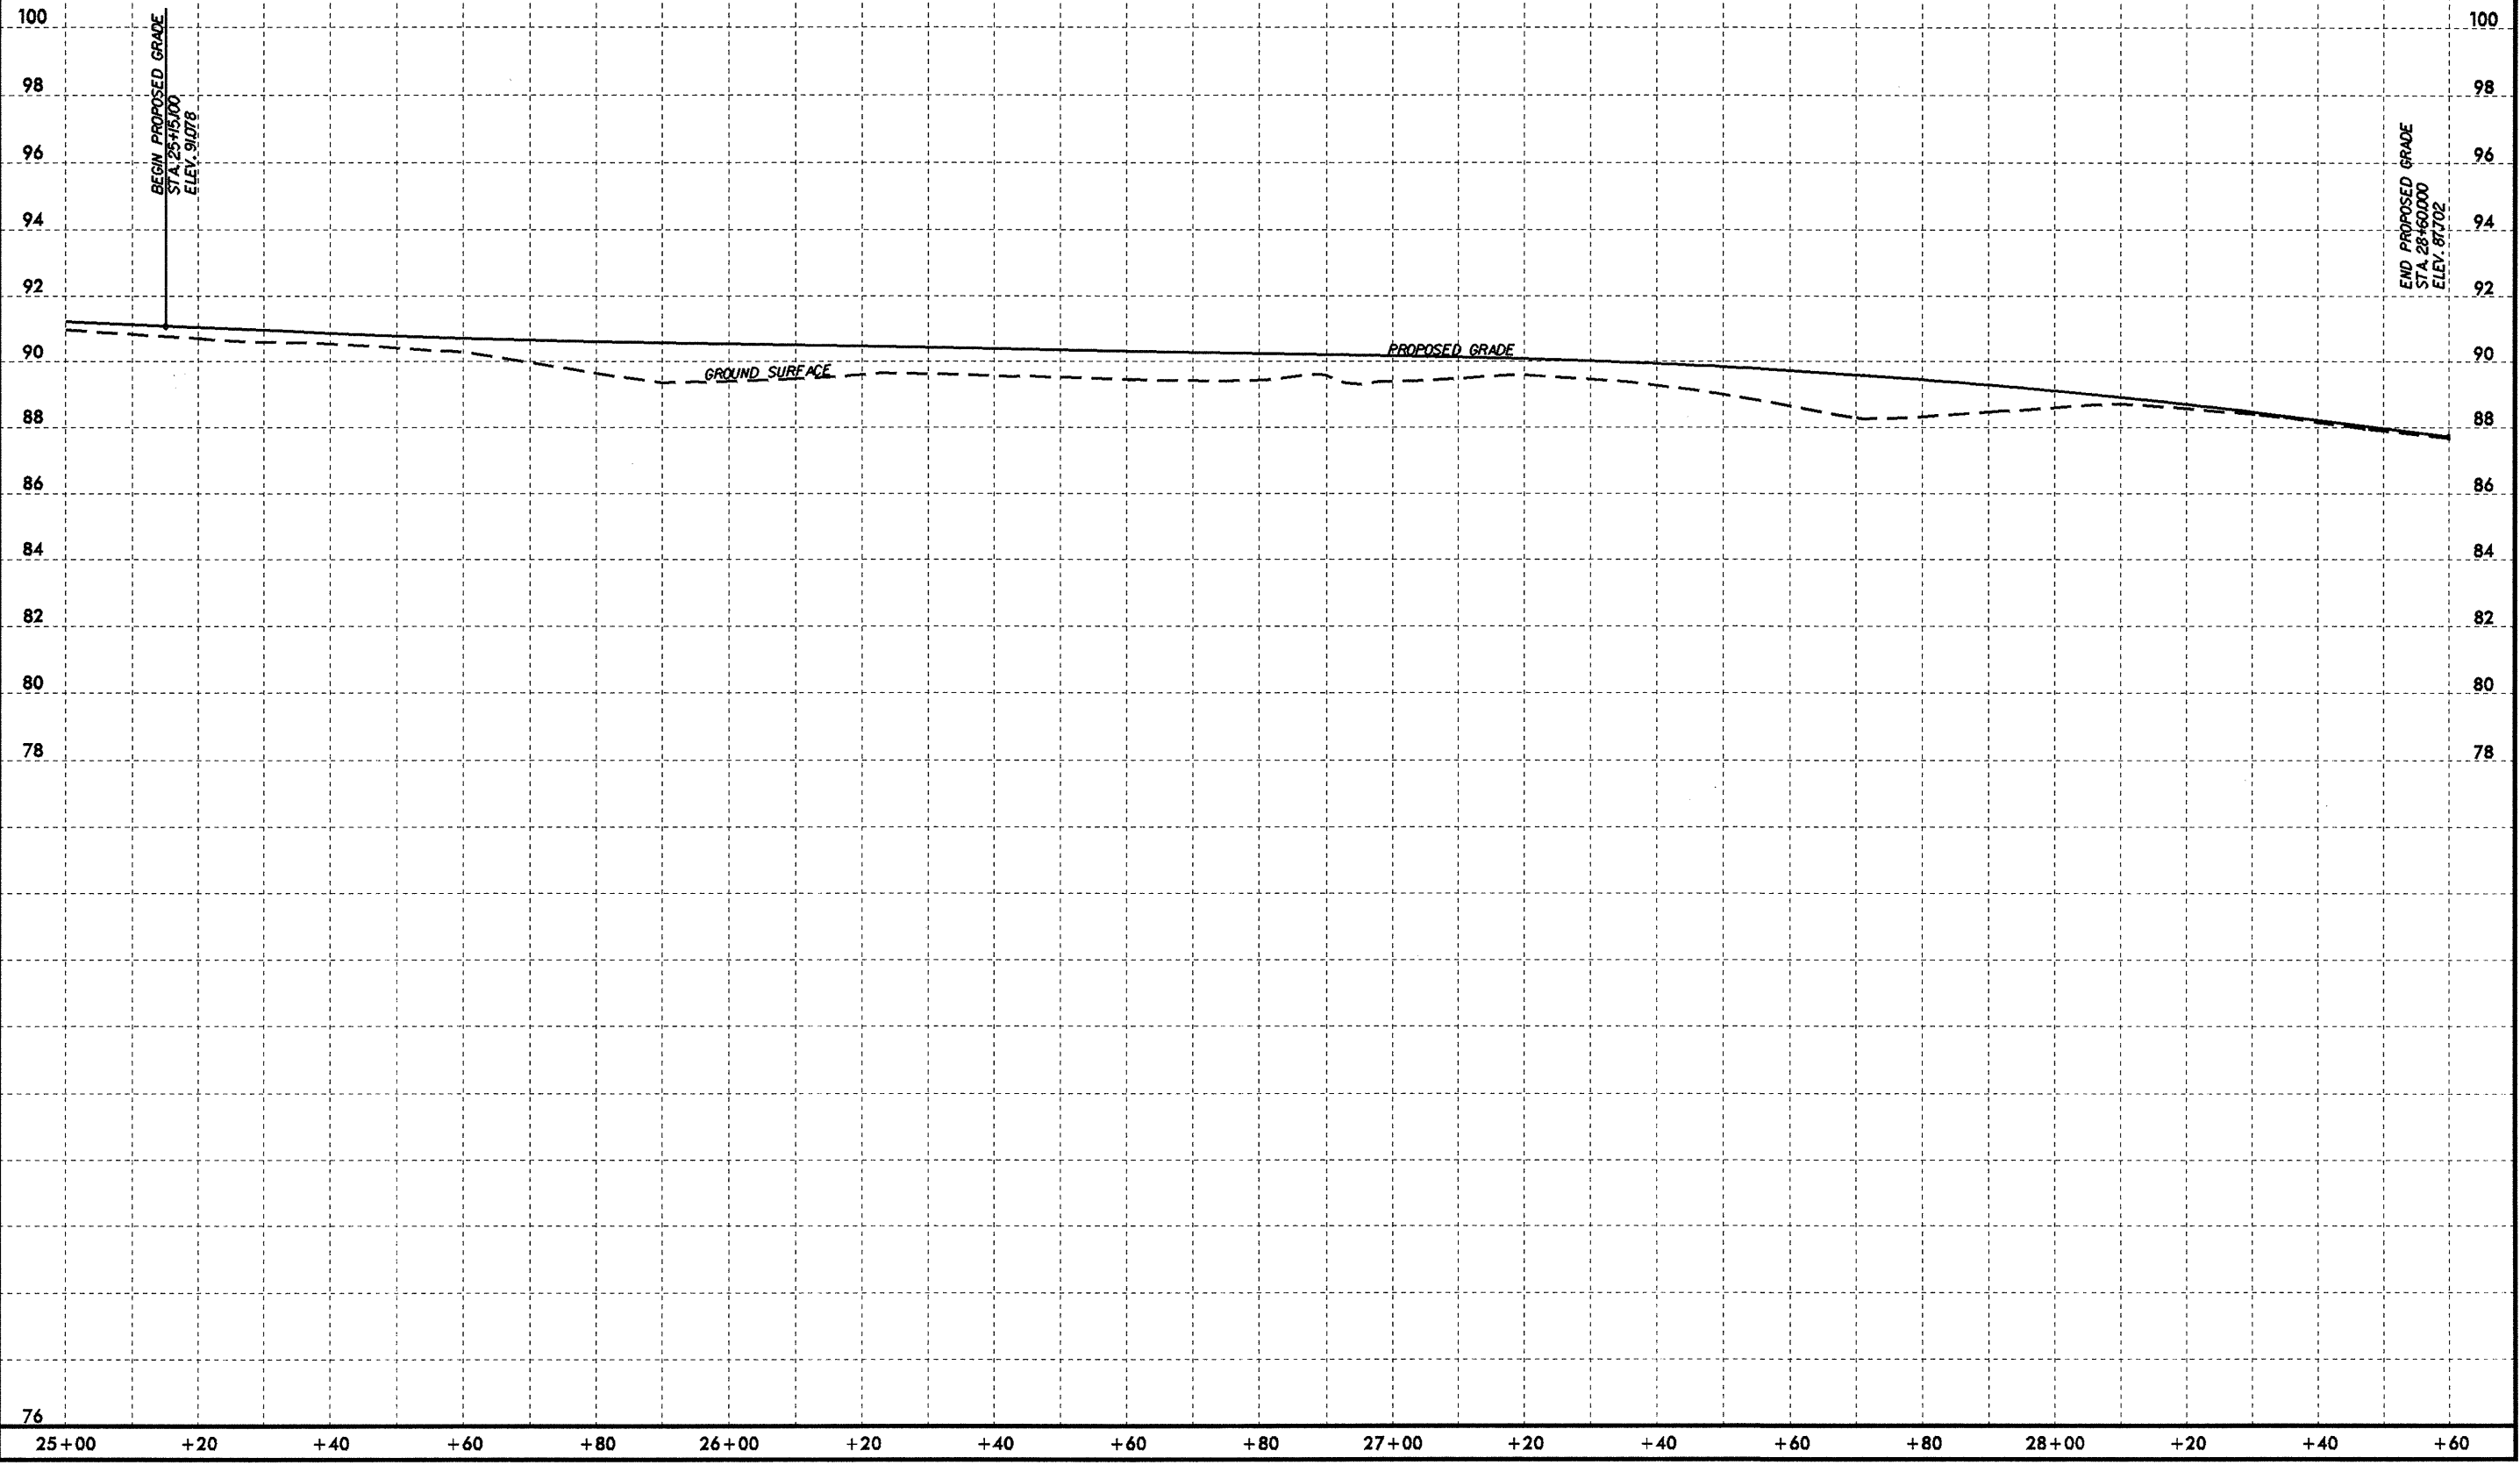

BEGIN PROPOSED GRADE
STA. 25+15.00
ELEV. 91.078

END PROPOSED GRADE
STA. 28+60.00
ELEV. 87.702

GROUND SURFACE

PROPOSED GRADE

76

25+00 +20 +40 +60 +80 26+00 +20 +40 +60 +80 27+00 +20 +40 +60 +80 28+00 +20 +40 +60