


-L2-

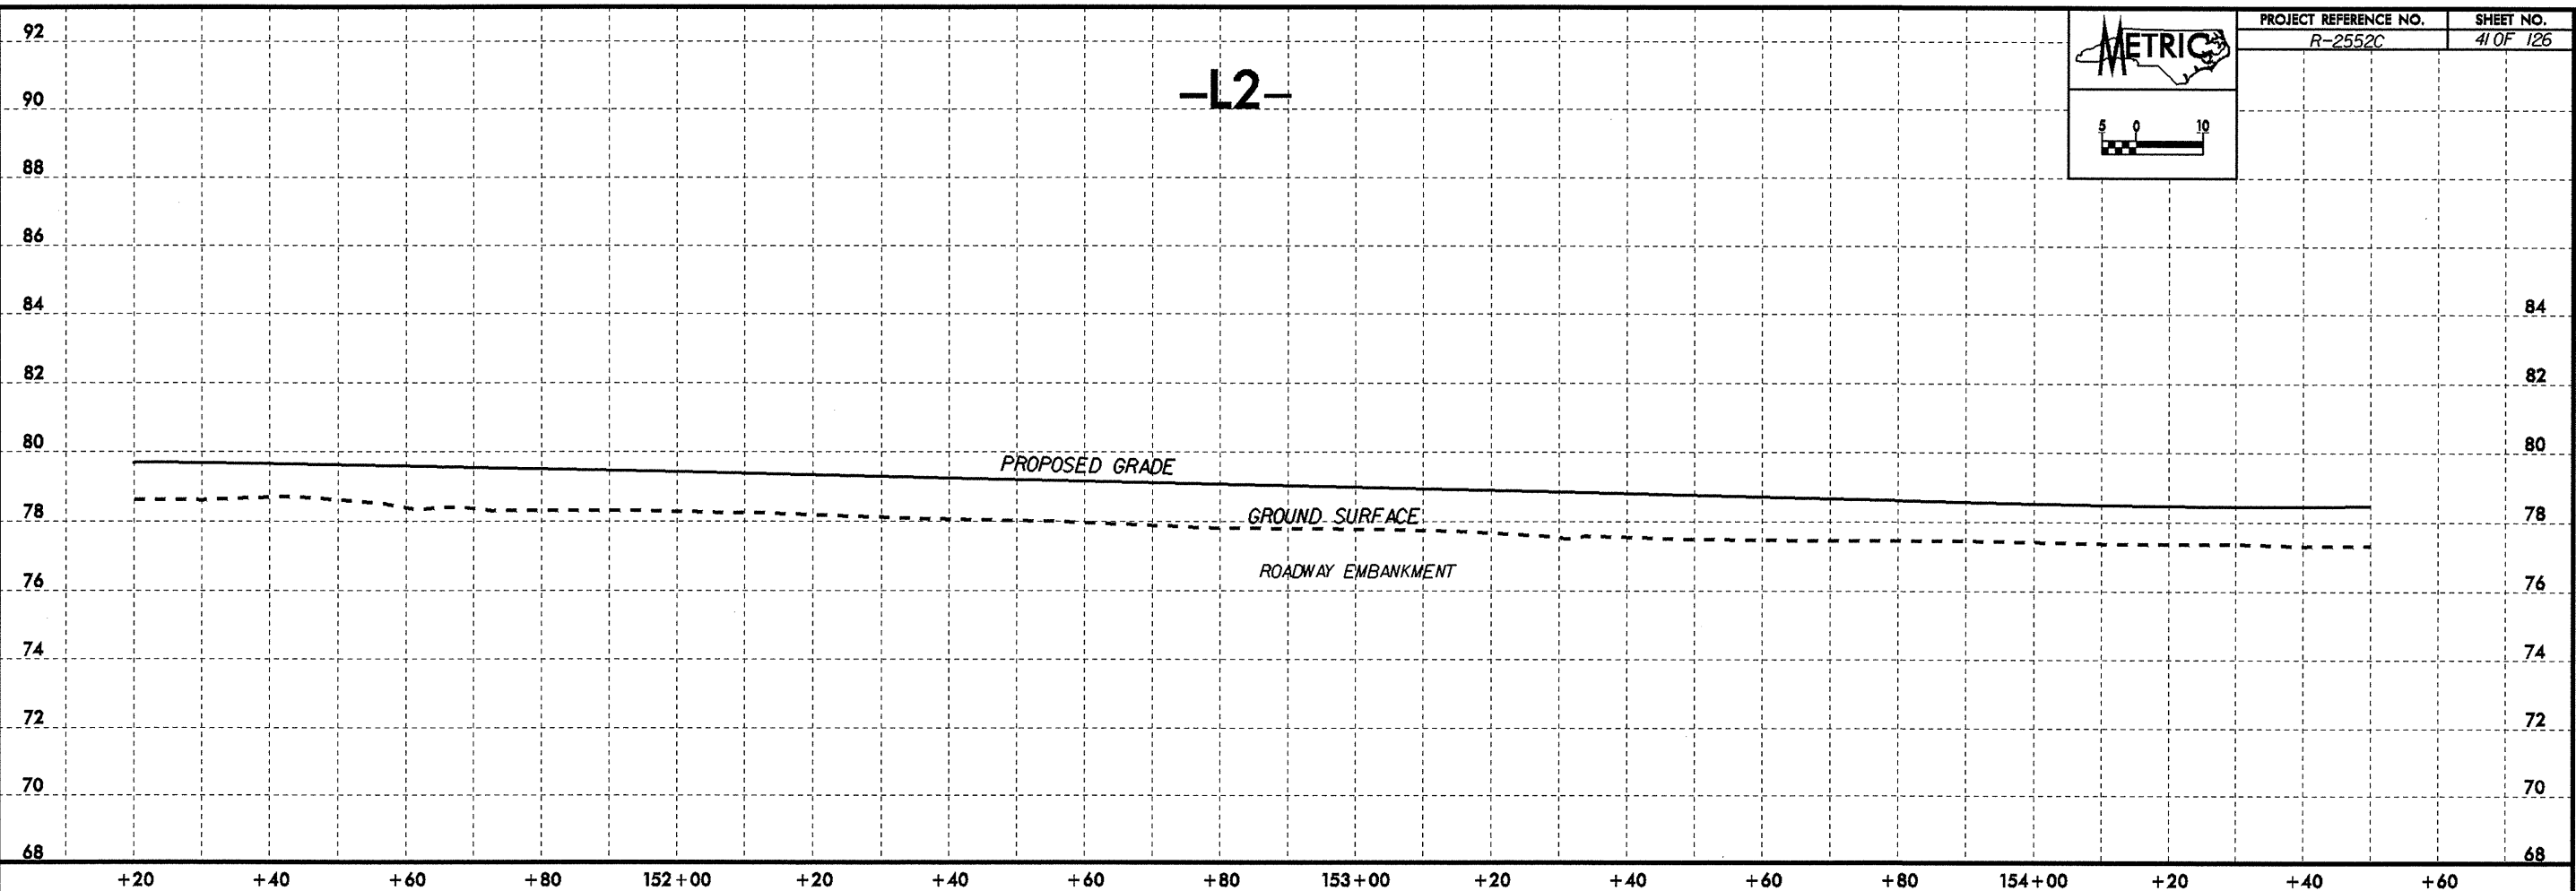


+20 +40 +60 +80 152+00 +20 +40 +60 +80 153+00 +20 +40 +60 +80 154+00 +20 +40 +60

SOIL TEST RESULTS

SAMPLE NO.	OFFSET	STATION	DEPTH INTERVAL	AASHTO CLASS.	L.L.	P.L. I.	% BY WEIGHT				% PASSING SIEVES		
							C. SAND	F. SAND	SILT	CLAY	10	40	200
HS-753	28.5	154+60	0.91-1.22	A-3(0)	22	NP	59.0	34.9	5.1	1.0	96	62	7

-L2-

END PROPOSED GRADE
 BEGIN PROP. 60 mm RESURFACING
 -L2- STA 156+00.000
 FINISHED ELEV. = 79.388

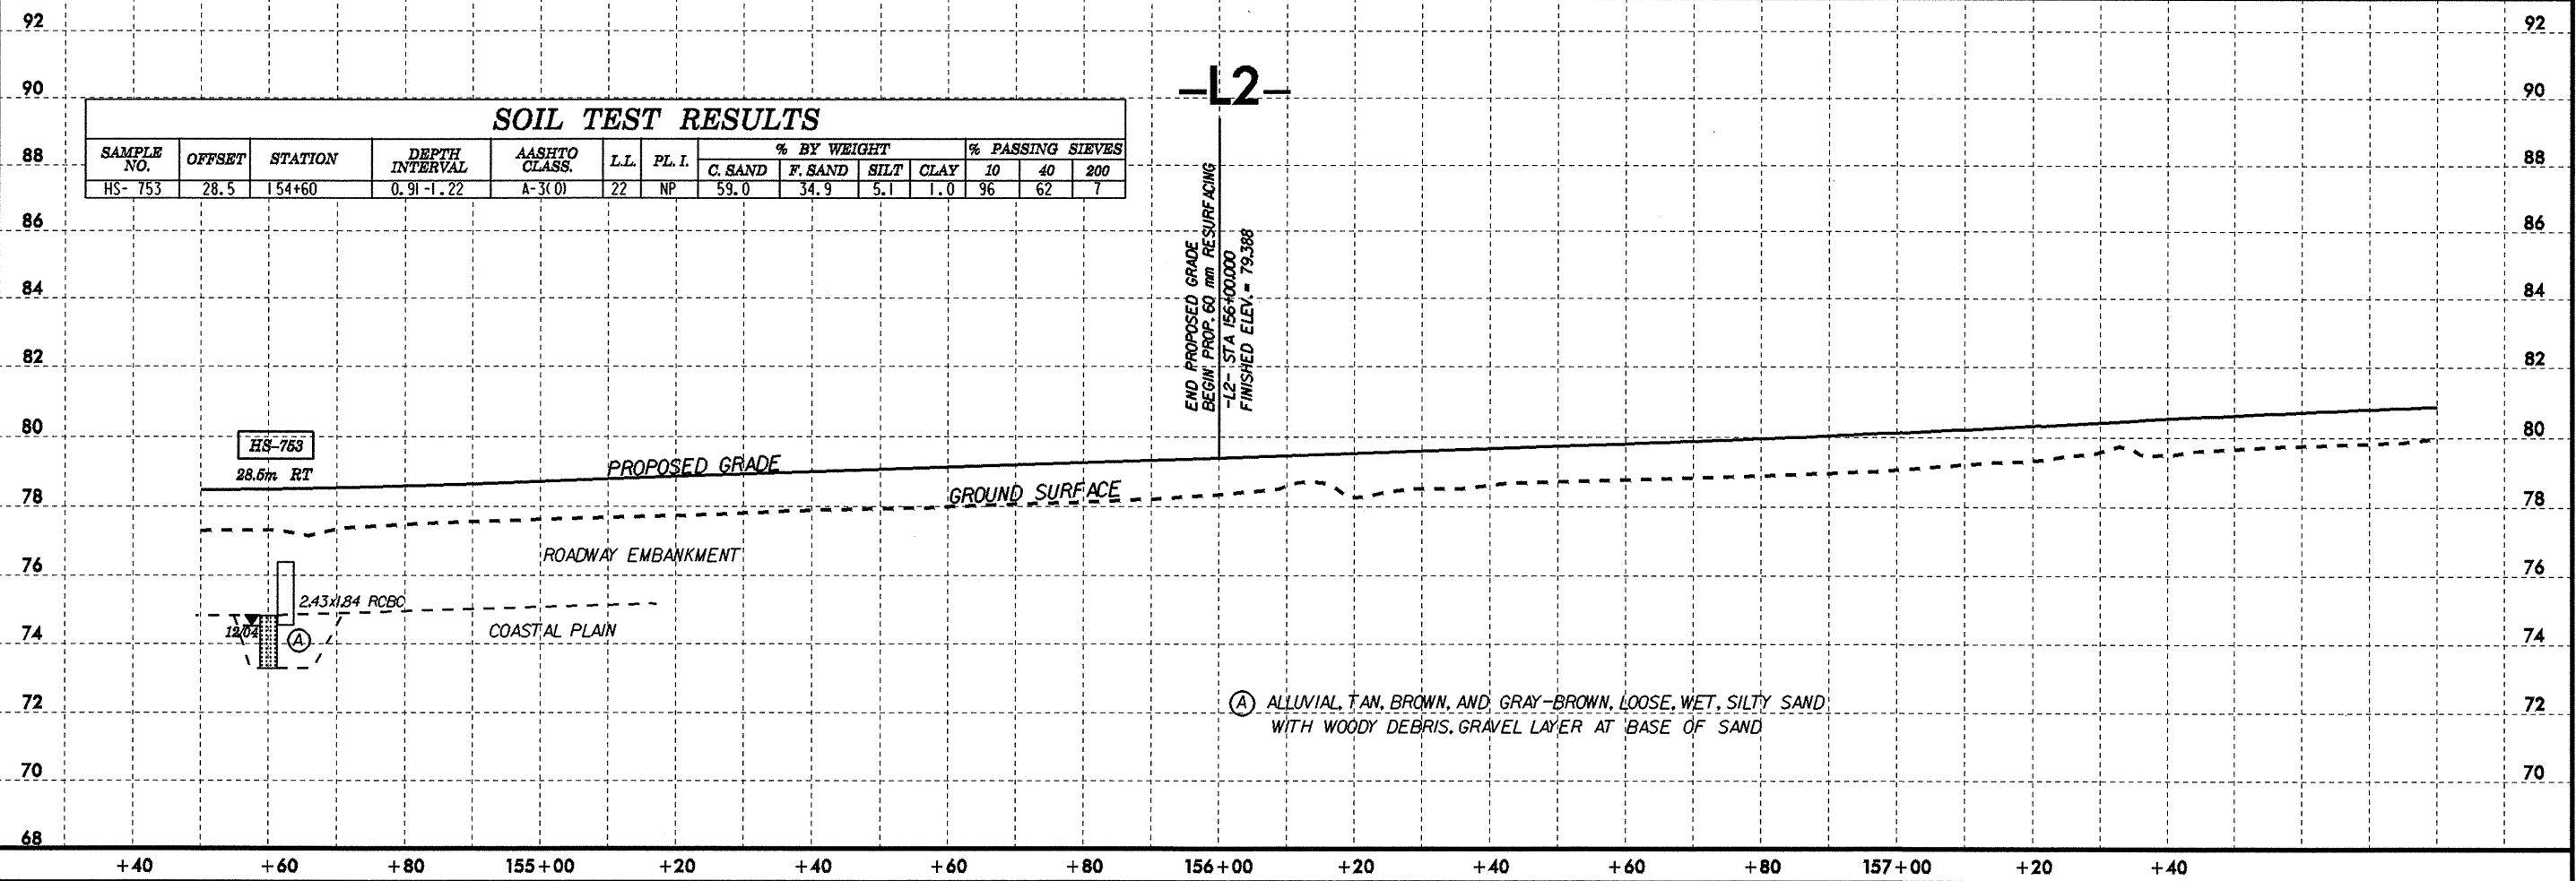

+40 +60 +80 155+00 +20 +40 +60 +80 156+00 +20 +40 +60 +80 157+00 +20 +40

(A) ALLUVIAL, TAN, BROWN, AND GRAY-BROWN, LOOSE, WET, SILTY SAND WITH WOODY DEBRIS, GRAVEL LAYER AT BASE OF SAND