


MATCHLINE -L2- 154+50 SEE SHEET 16

MATCHLINE -L2- 157+80 SEE SHEET 18

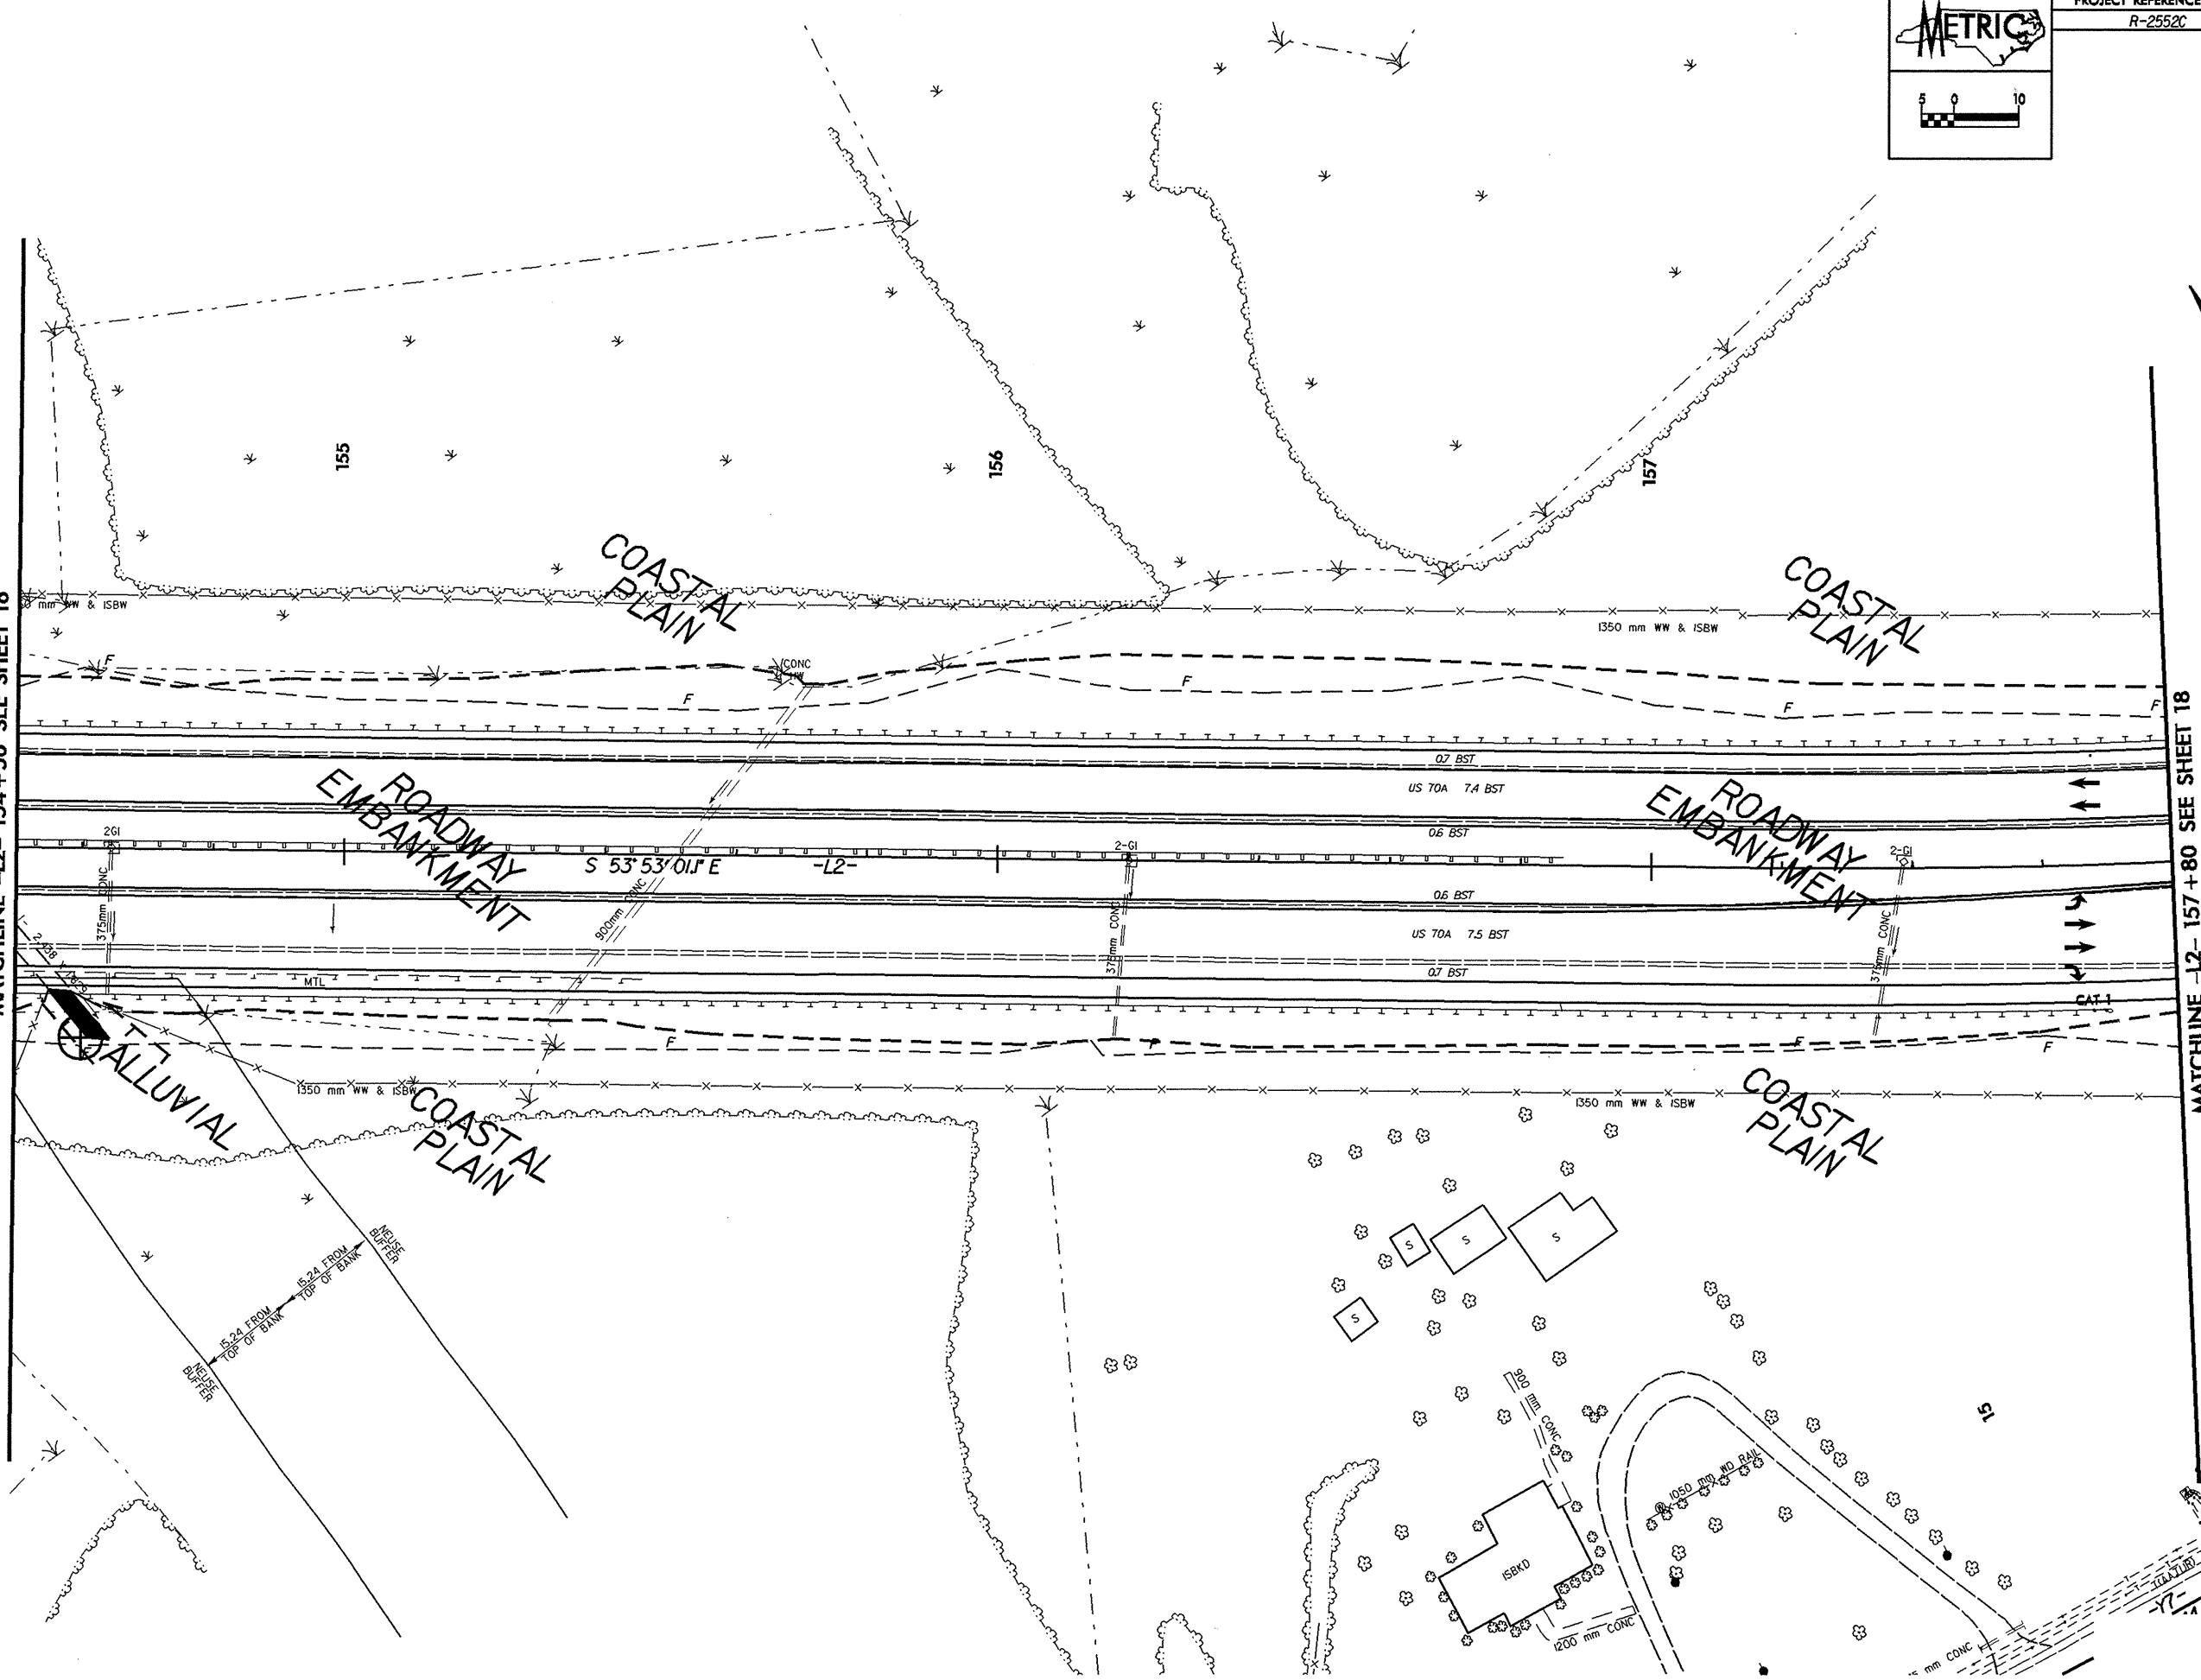

ROADWAY EMBANKMENT

ROADWAY EMBANKMENT

GULLIAL

COASTAL PLAIN

COASTAL PLAIN

COASTAL PLAIN

COASTAL PLAIN

155

156

157

REUSE BUFFER  
15.24 FROM TOP OF BANK

150 mm CONC  
200 mm CONC

S 53° 53' 01.1\"/>

-L2-

-L2-