



10/26/29

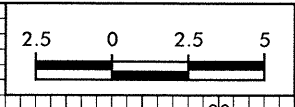

PROJECT REFERENCE NO.	SHEET NO.
R-2552C	X-290

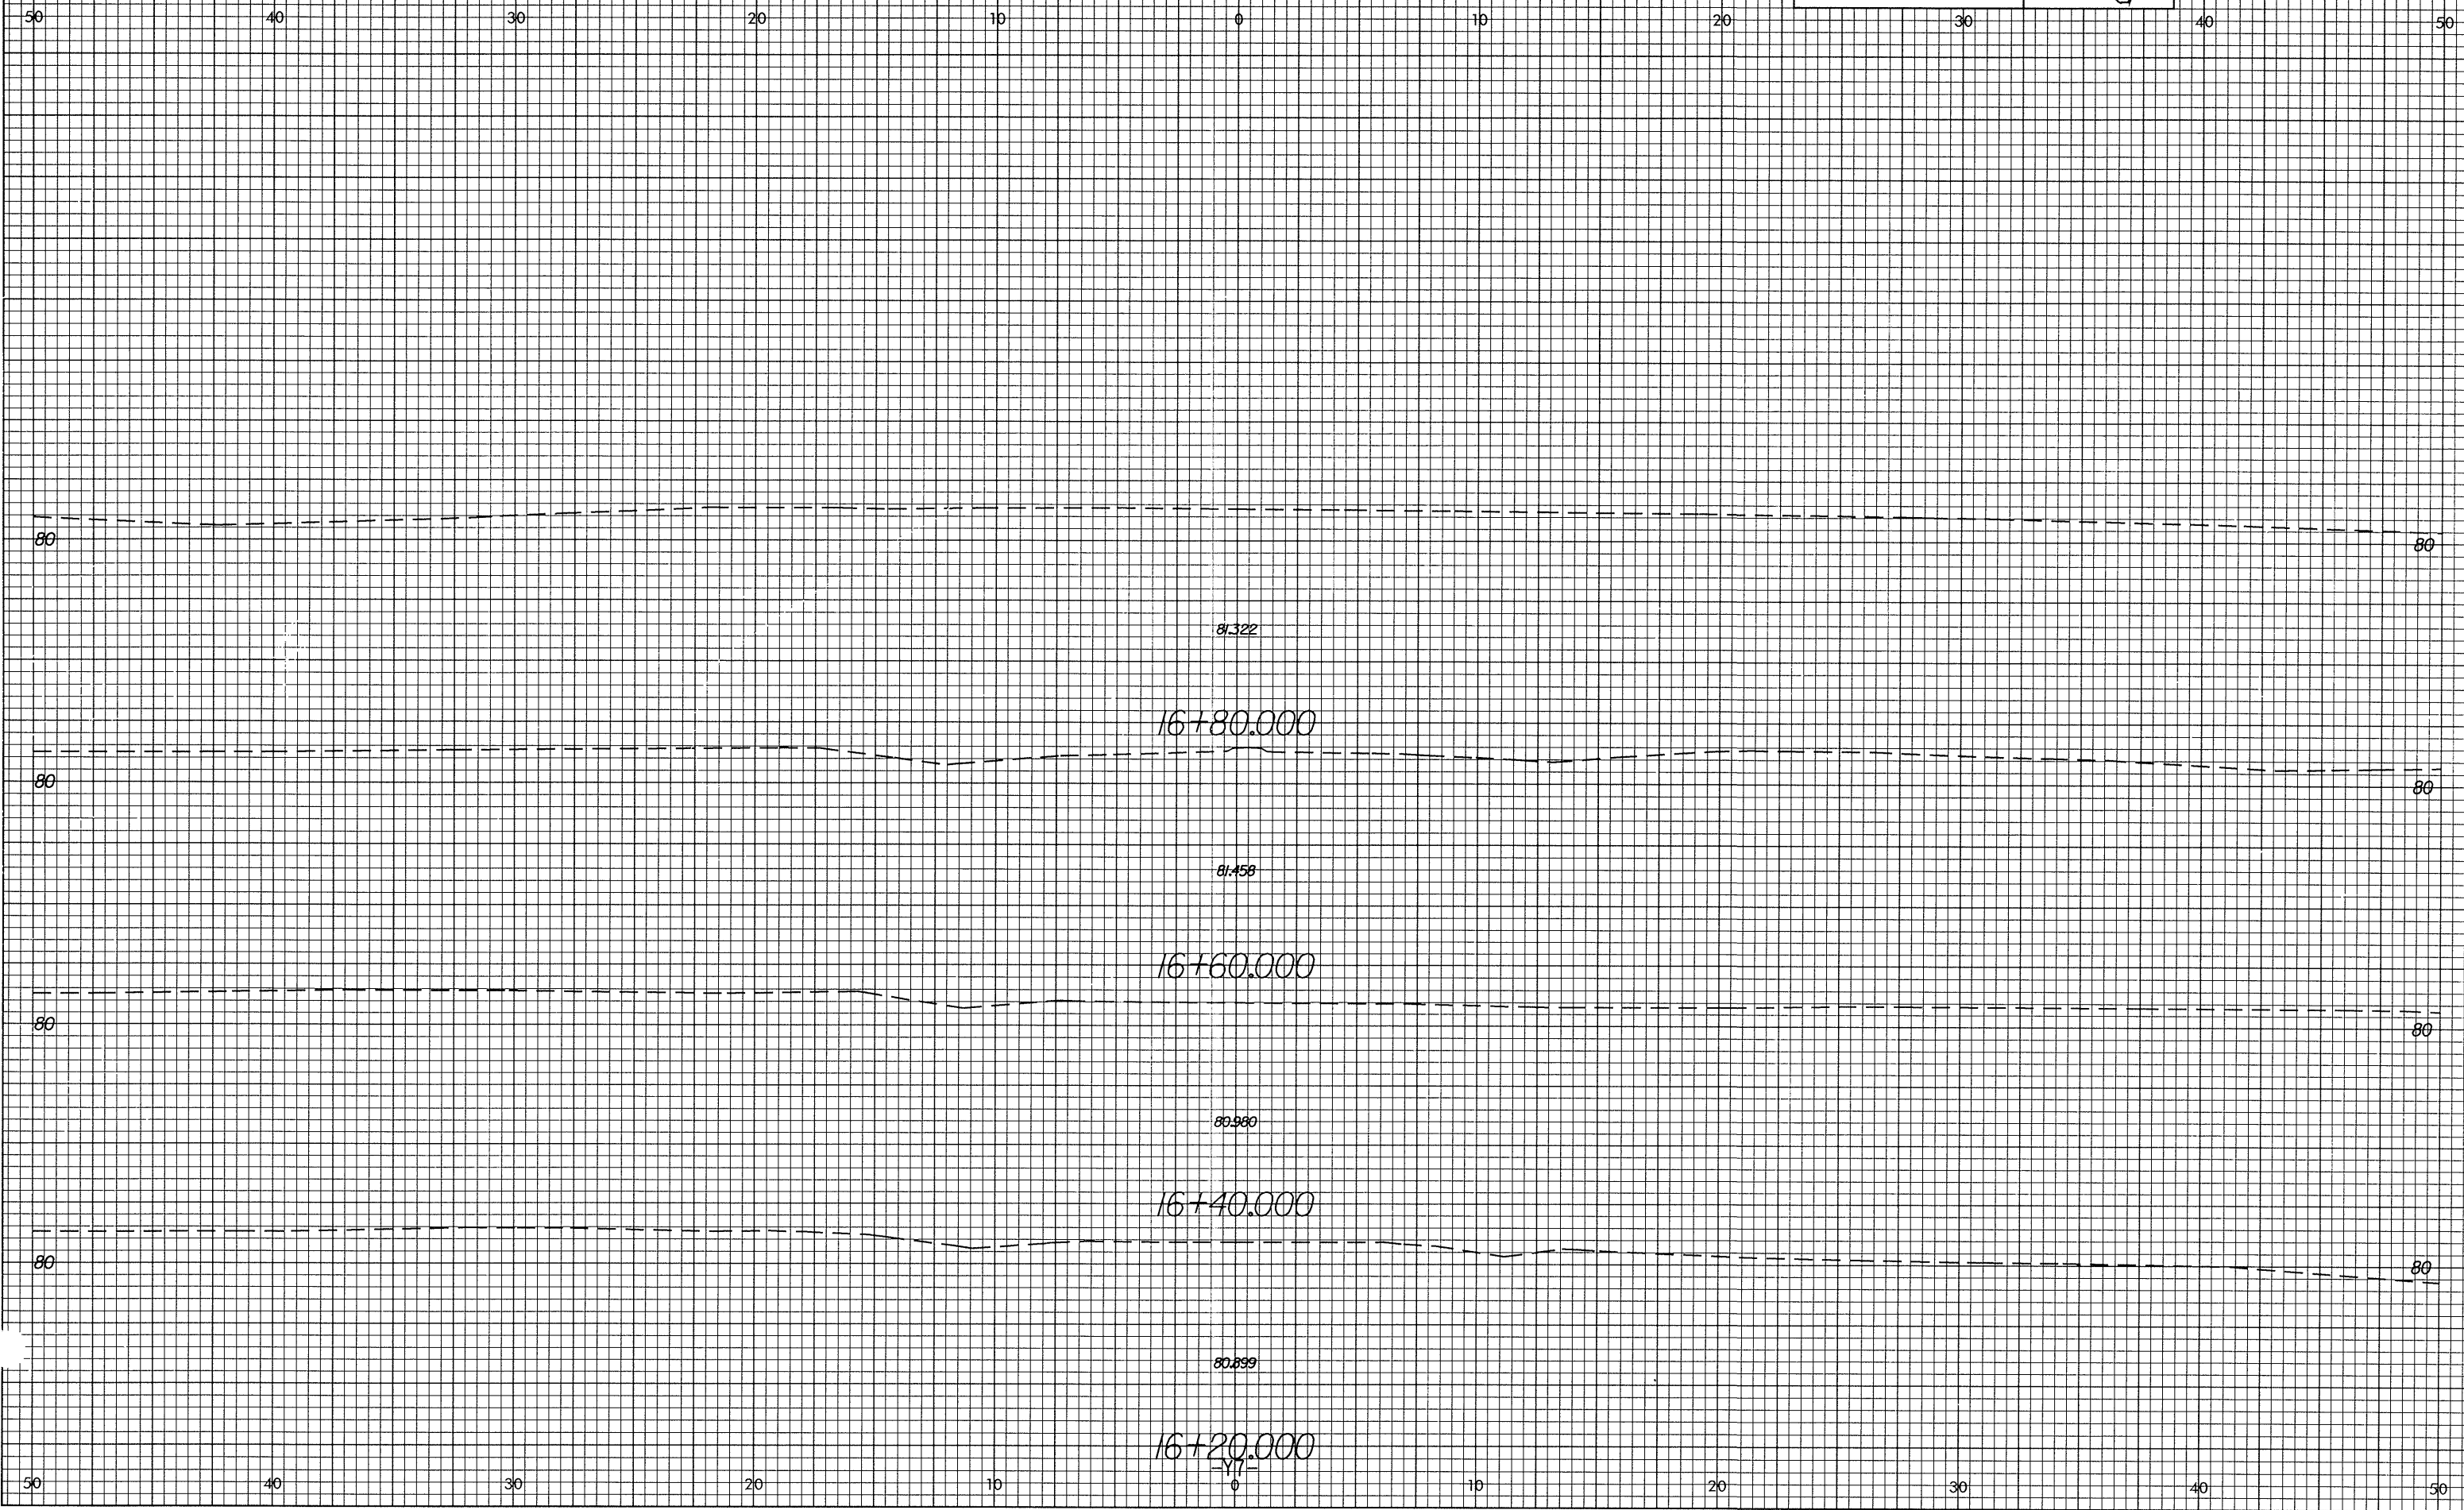

13:49:30 10/26/29 16+20.000 16+80.000
 bbo.linman