



12/26/98
13:18:30
bb011.mxd
3:41:02

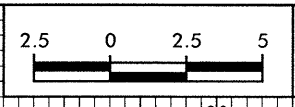

PROJECT REFERENCE NO.
R-2552C

SHEET NO.
X-259

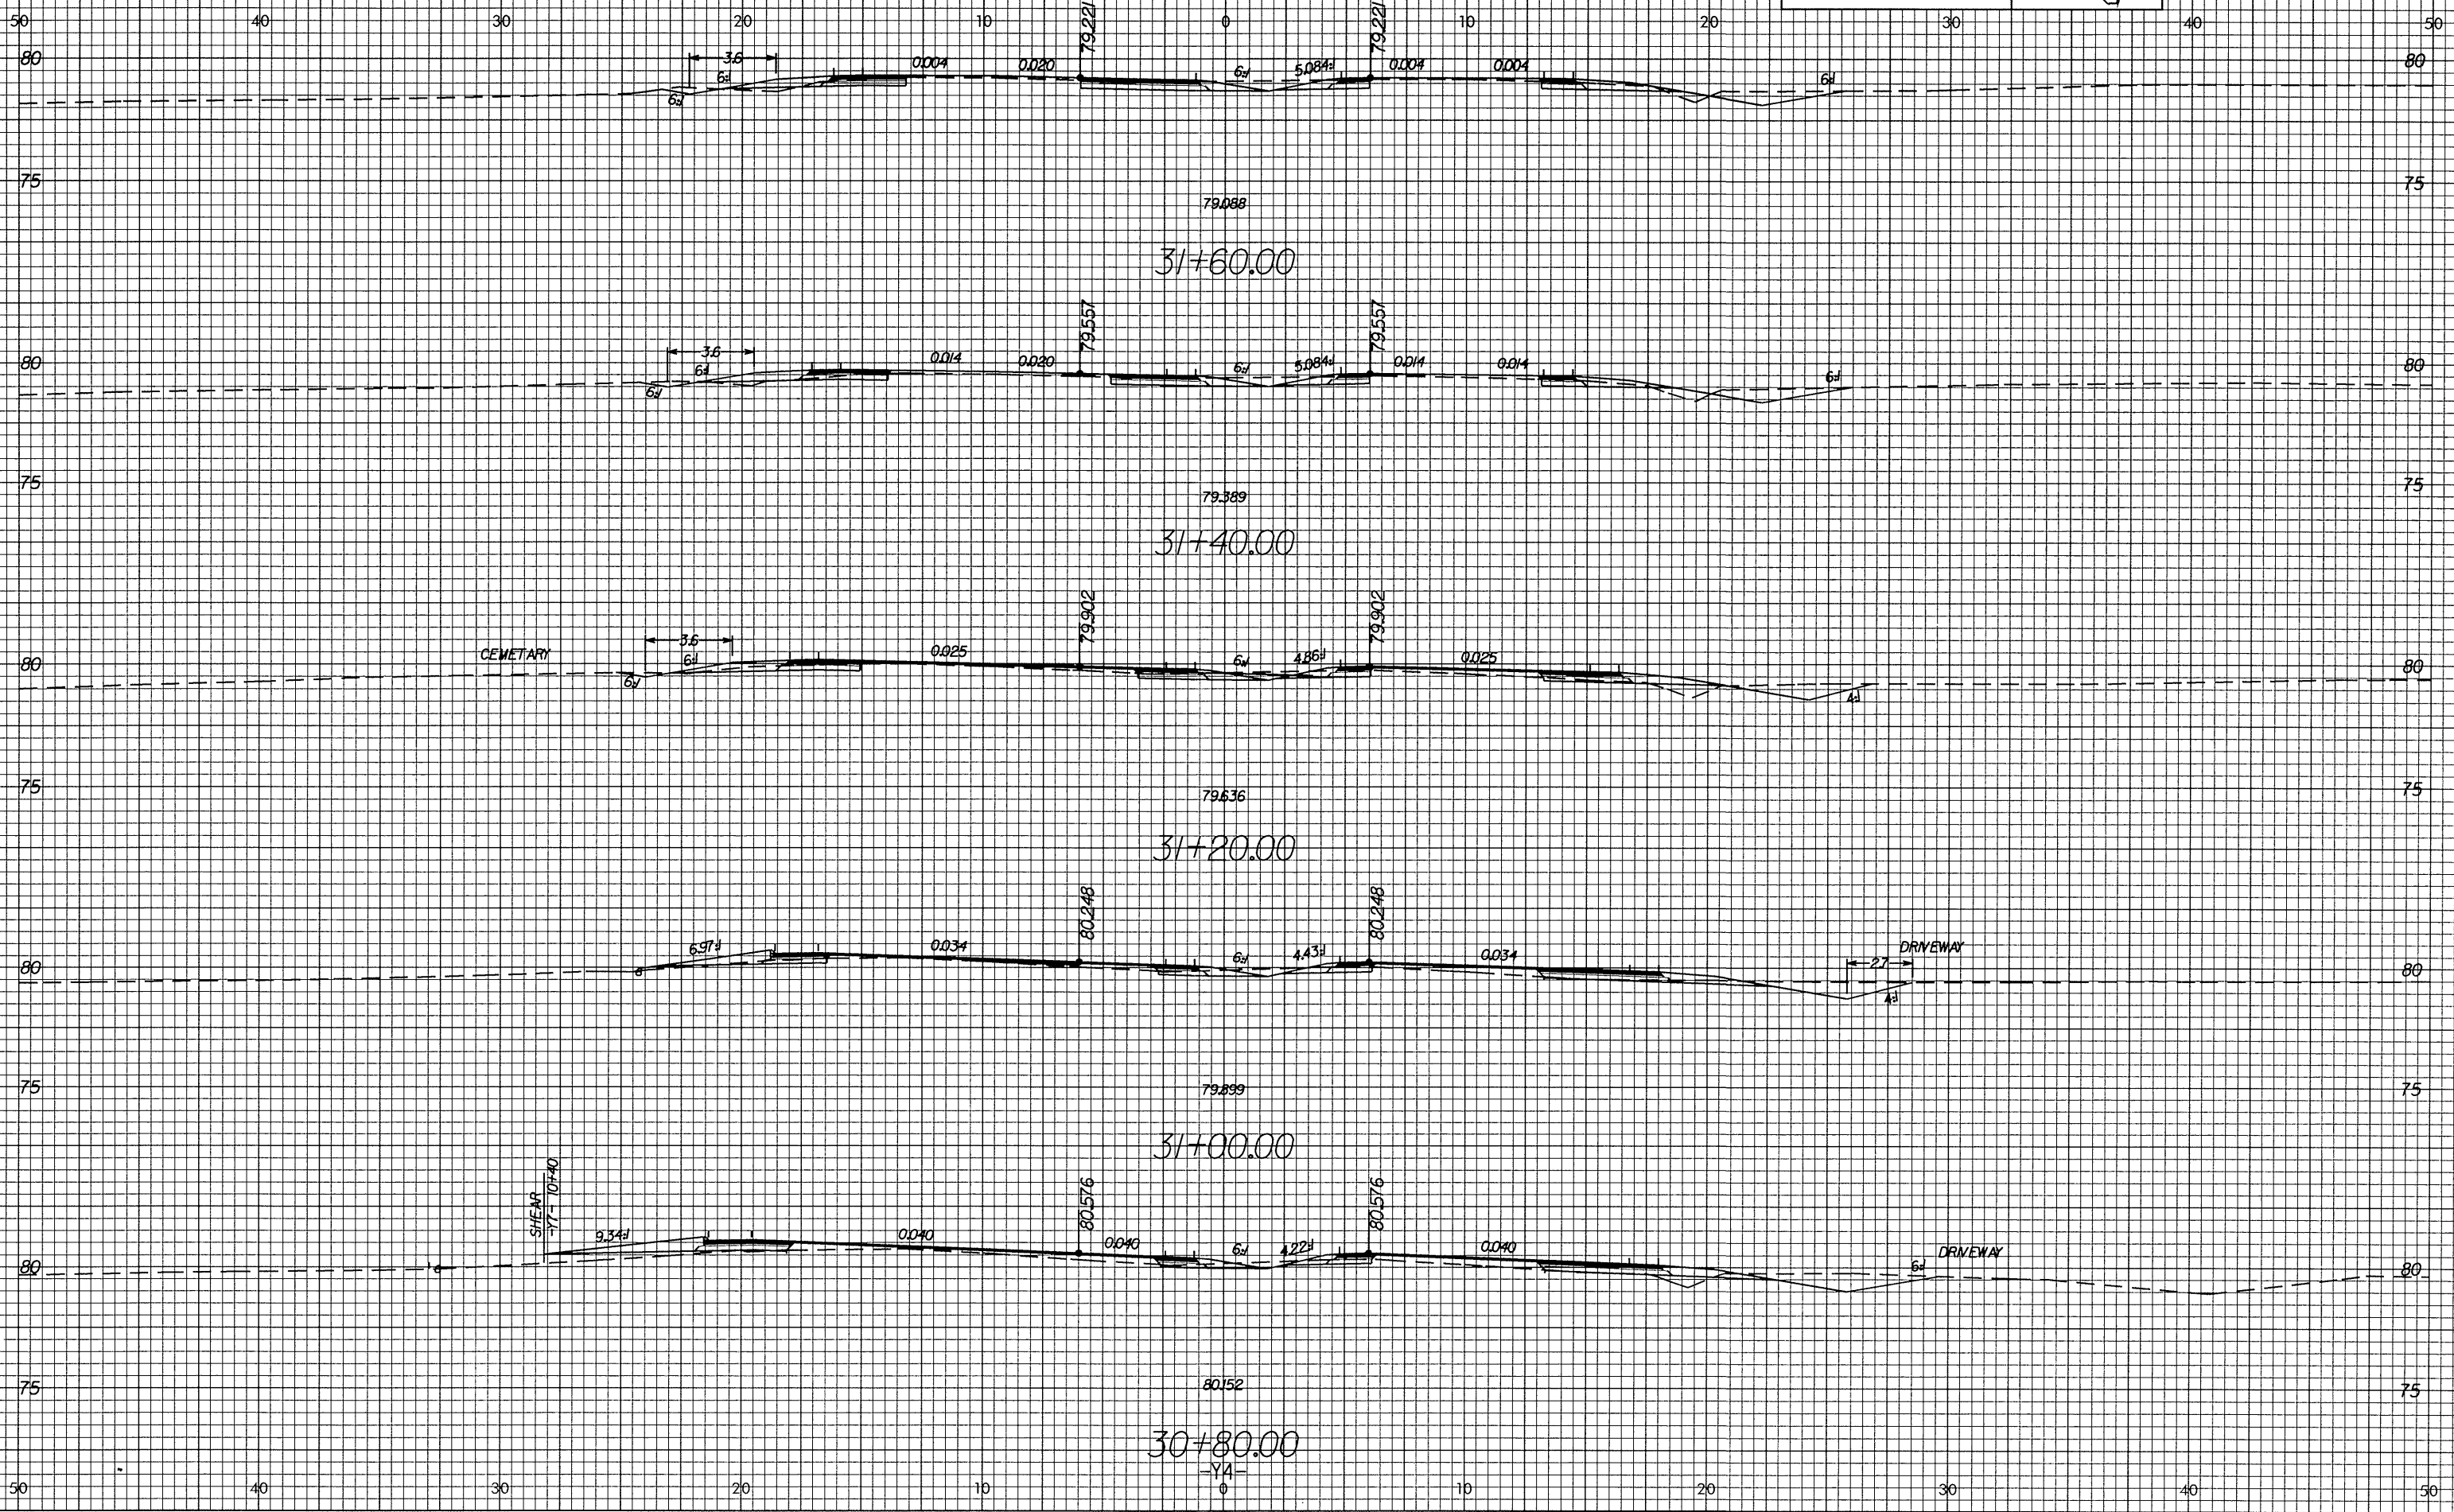

30+80.00

80.52

80.576

80.576