



10/26/08

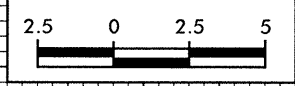

PROJECT REFERENCE NO. R-2552C	SHEET NO. X-203
----------------------------------	--------------------

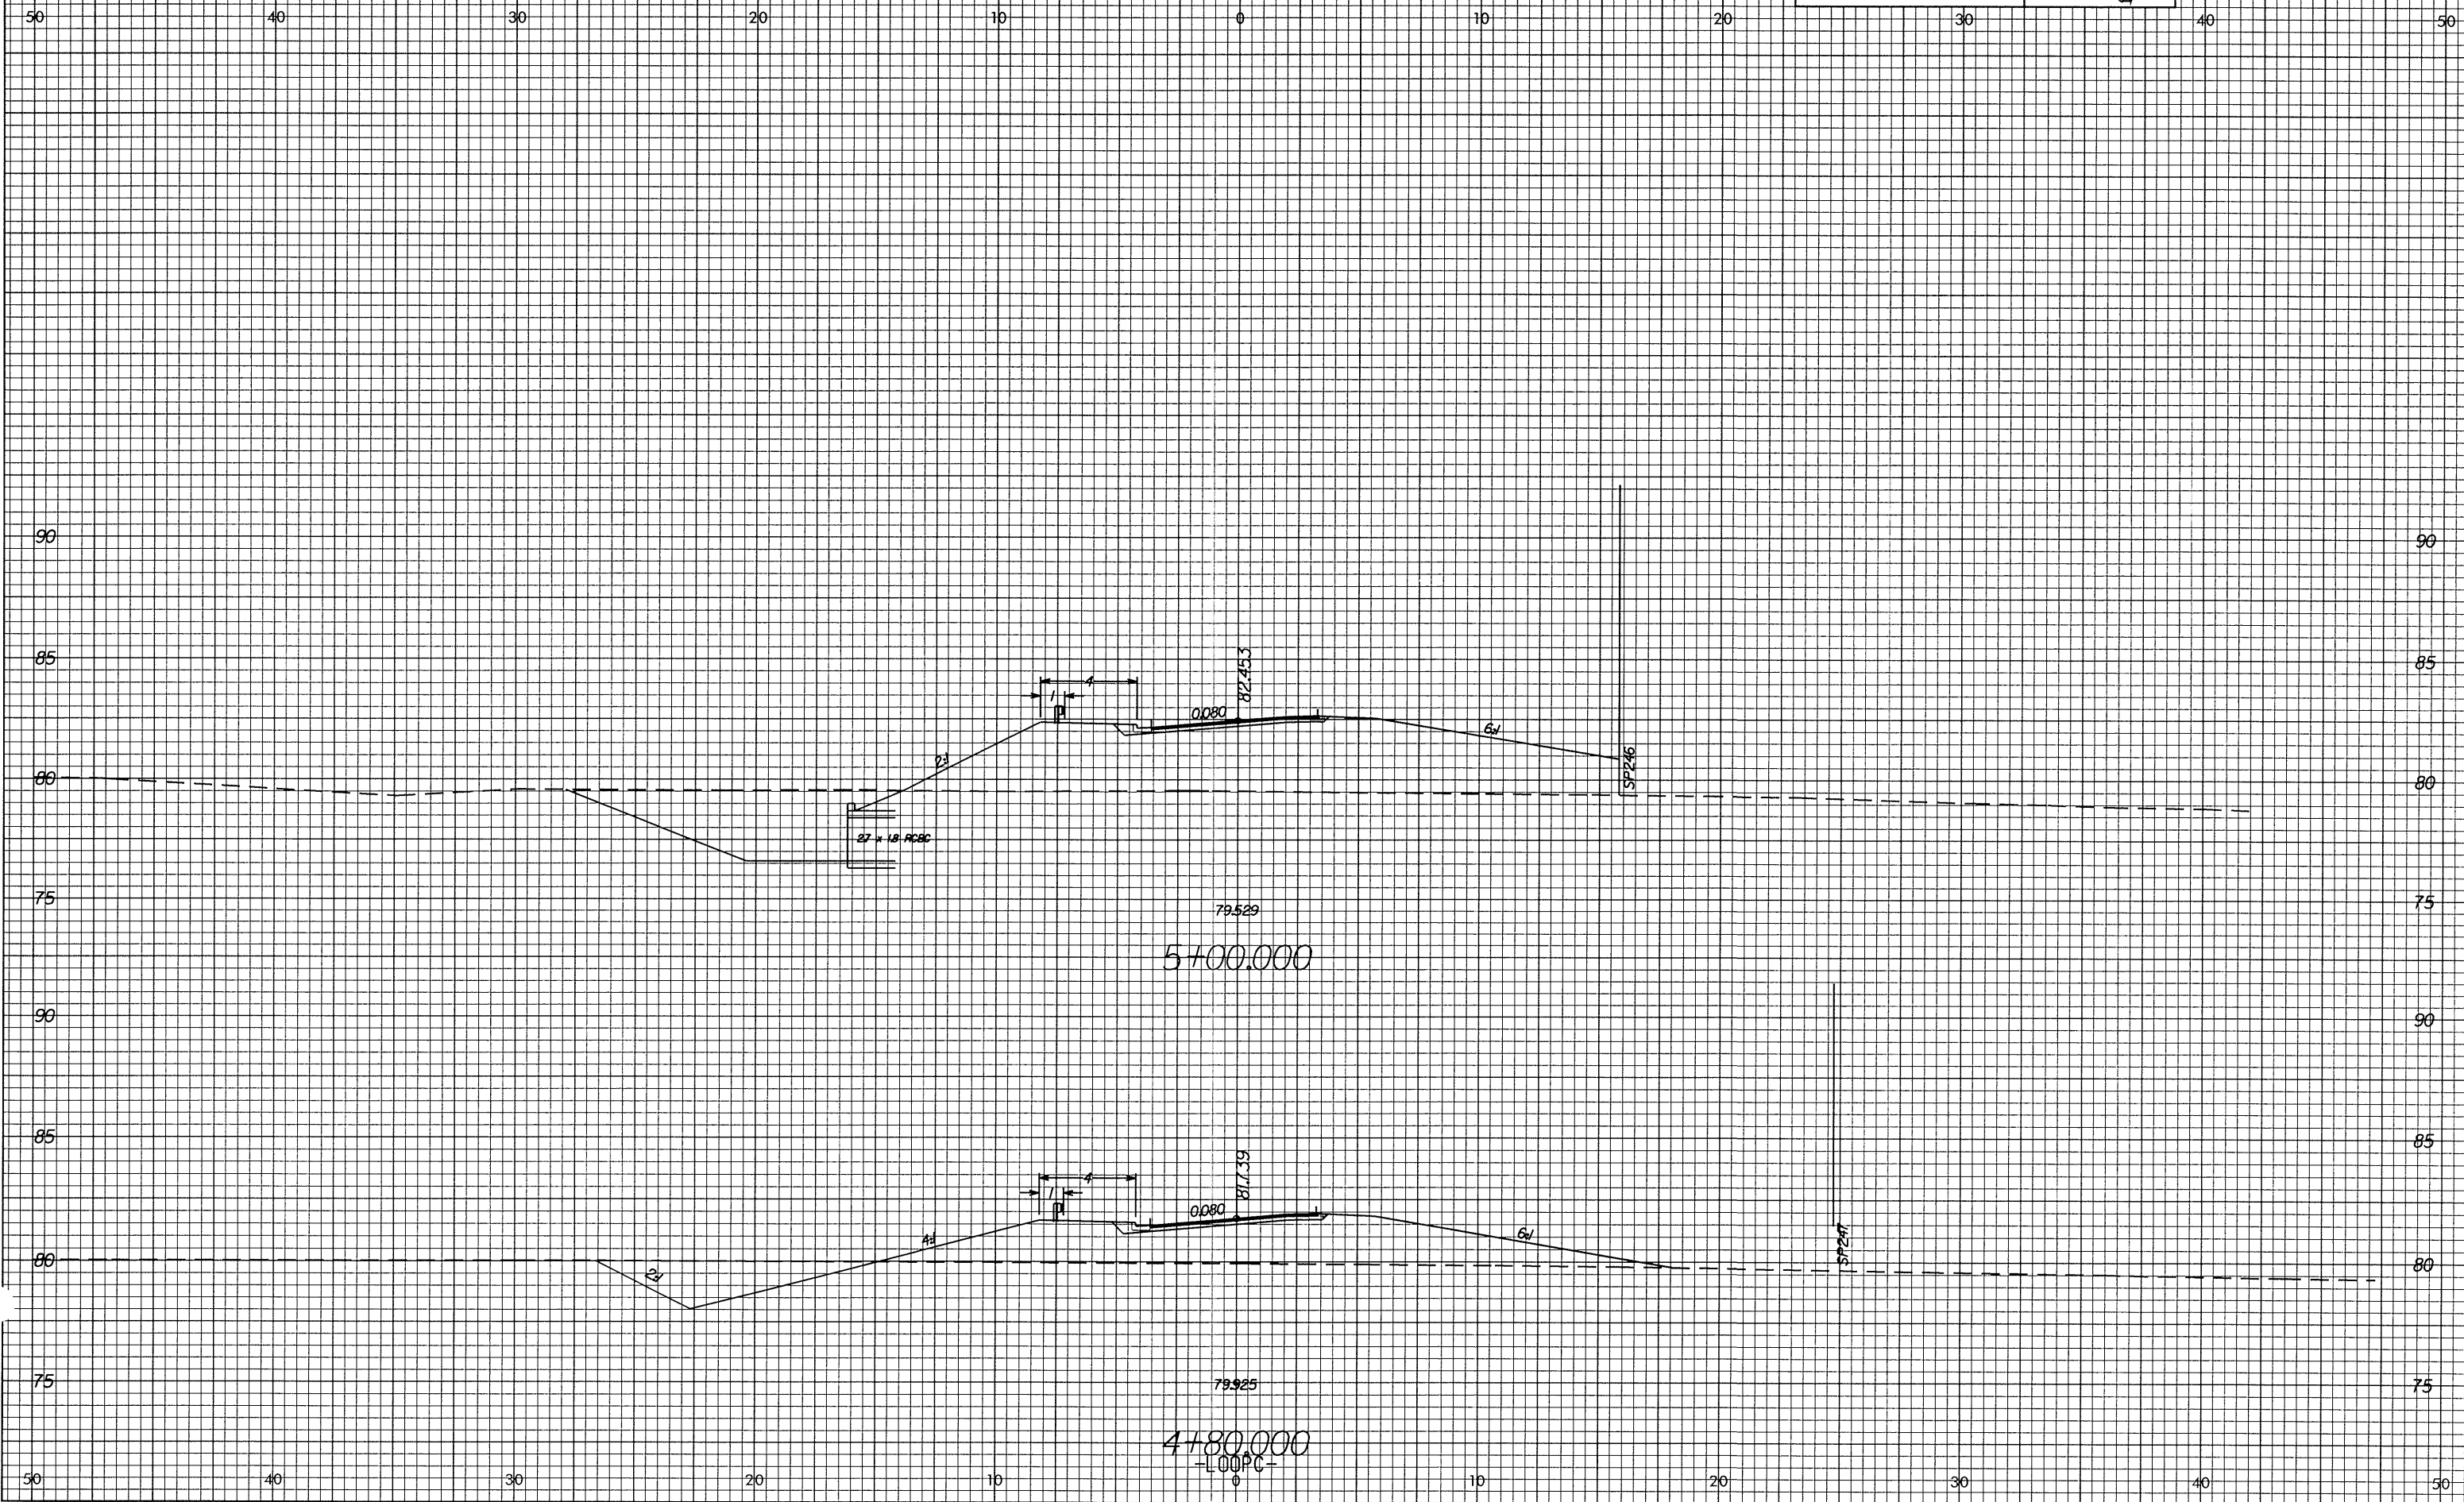

10/26/08  
Loop Loop