
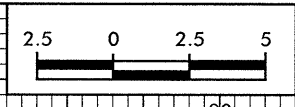


10/26/2009  
p1  
\\157005\proj\2009\10\10\loopc\loopc.dwg  
bb\lham

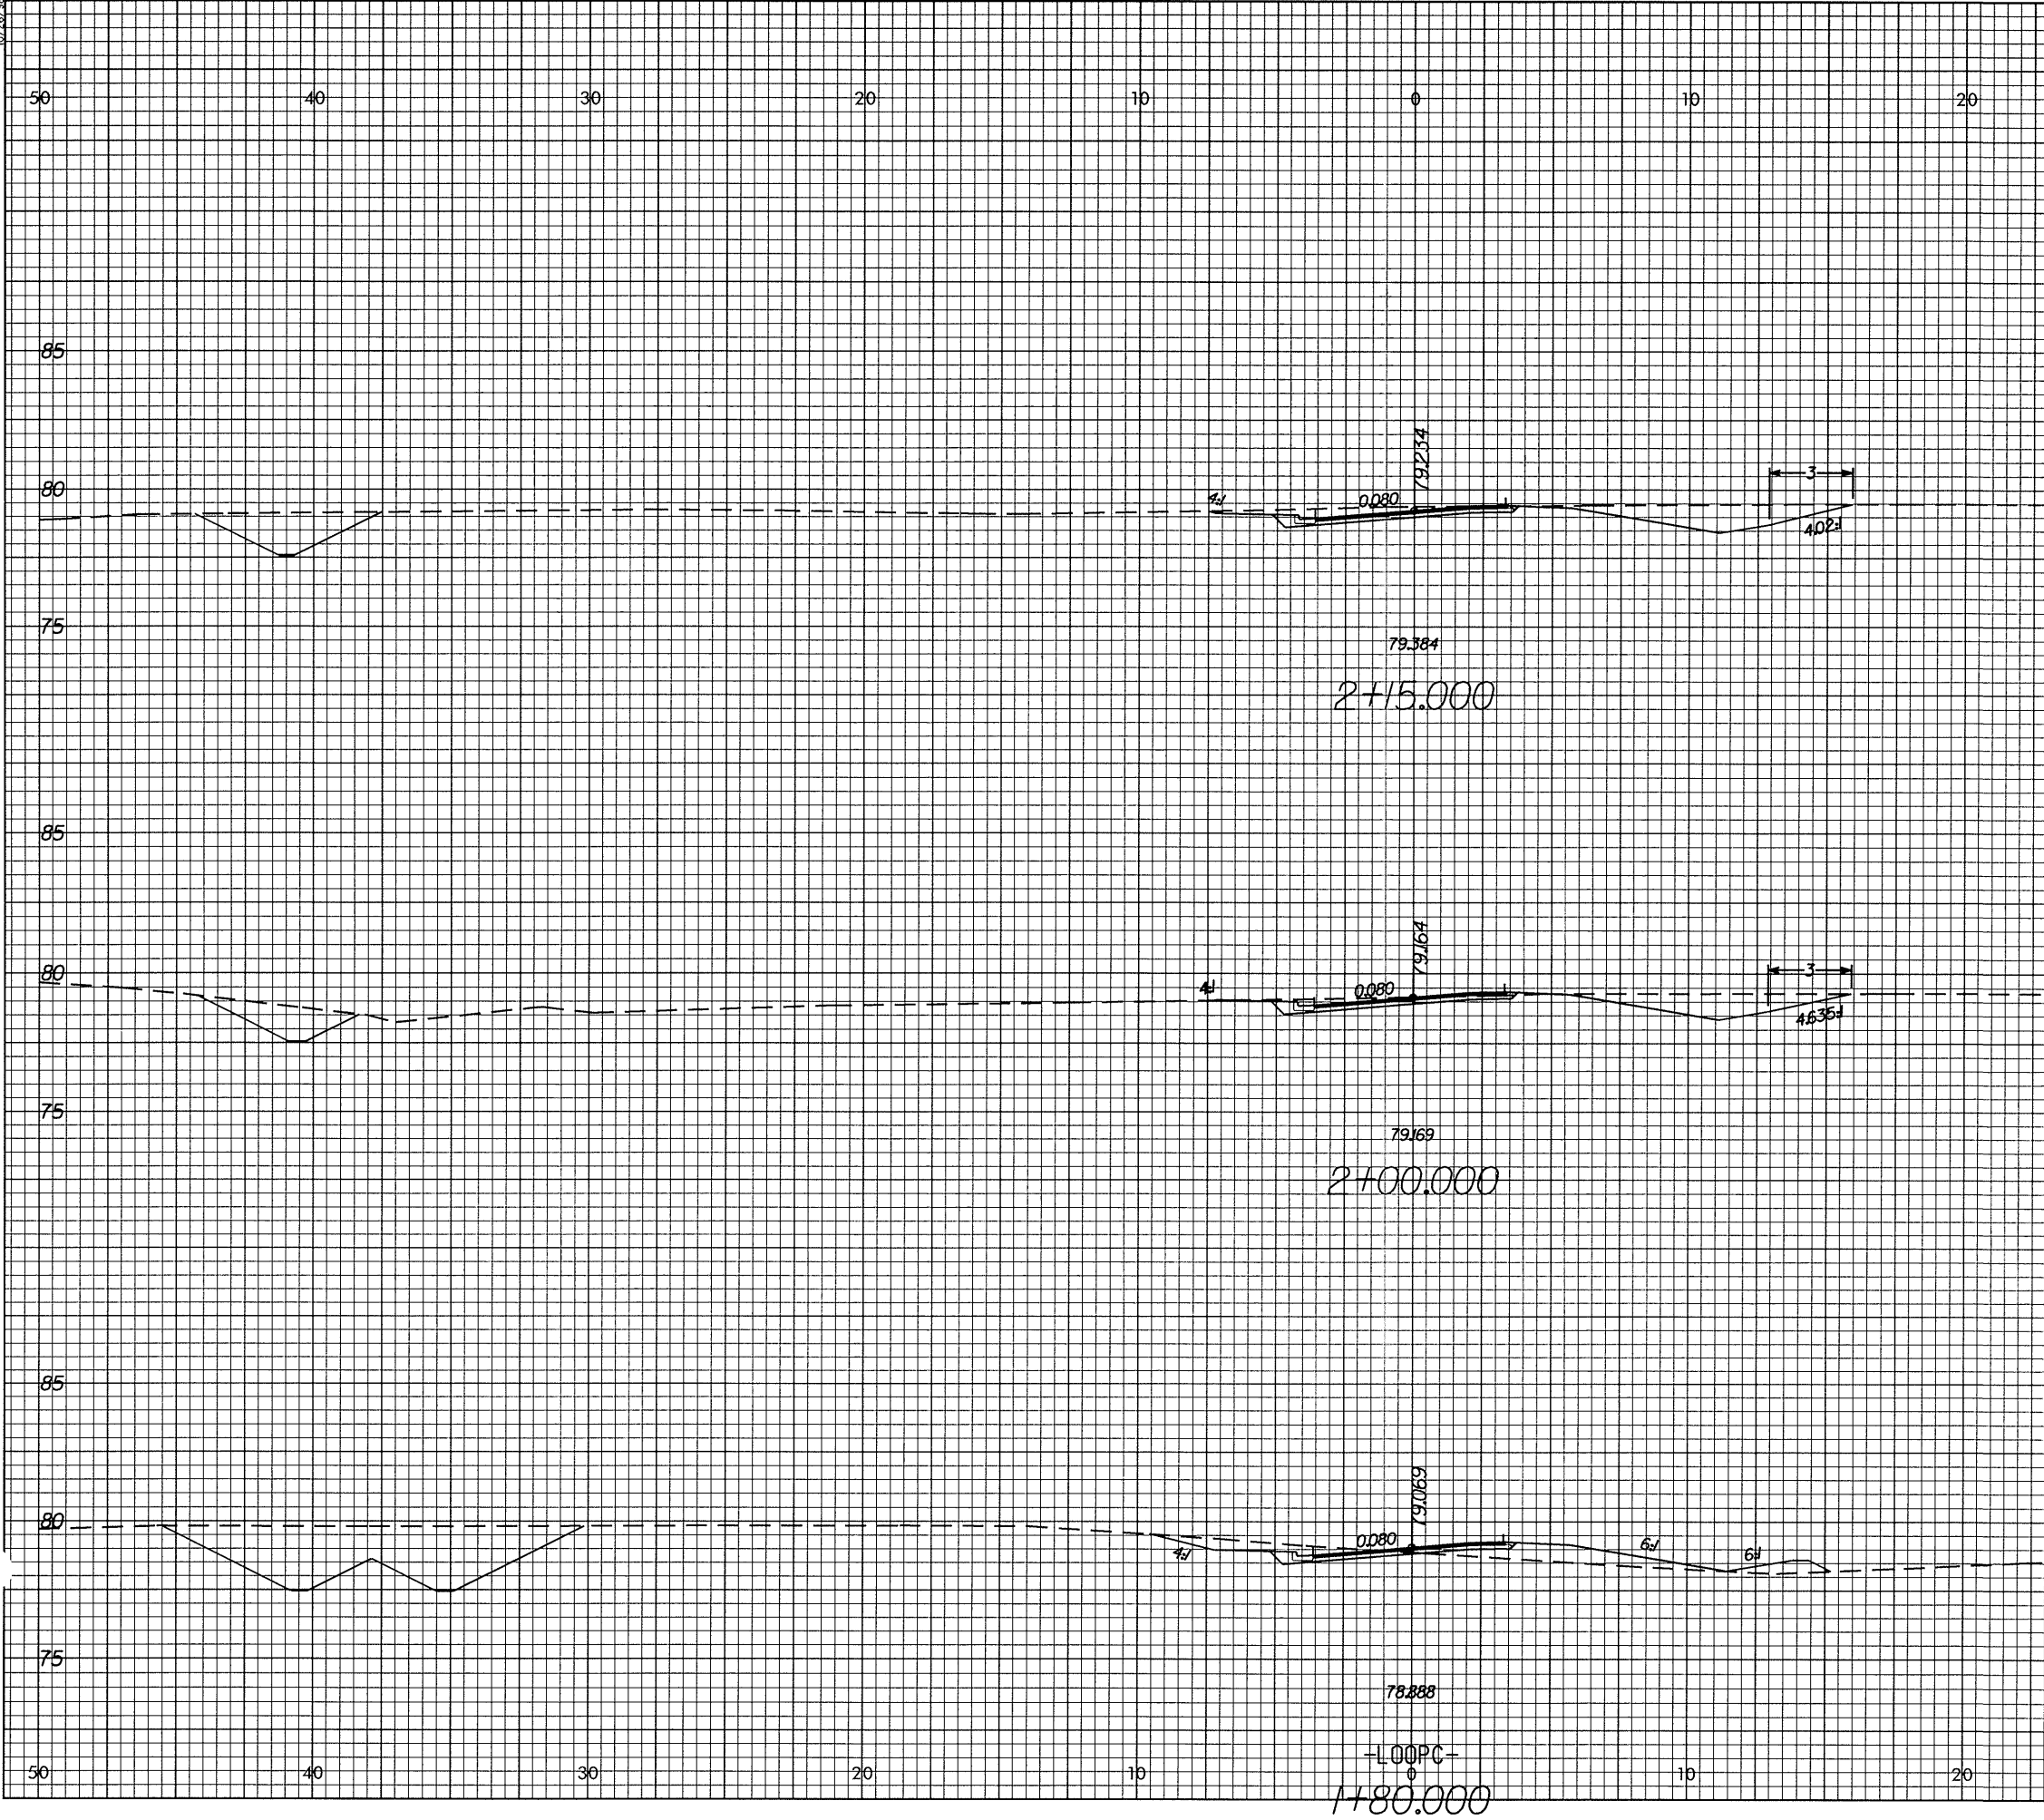

PROJECT REFERENCE NO.	SHEET NO.
R-2552C	X-196

-LOOPC-  
1+80.000